



DEPT. OF
HIGHWAY &
CONSTRUCTION

1919 Alliant Energy Center Way
Madison, Wisconsin 53713
Office: 608/266-4018 ♦ Fax: 608/267-1533
Public Works Engineering Division
Public Works Solid Waste Division

ADDENDUM

June 23, 2016

ATTENTION ALL REQUEST FOR BID (RFB) HOLDERS

RFB NO. 316017 - ADDENDUM NO. 1

ROOF REHABILITATION

BIDS DUE: TUESDAY, JUNE 28, 2016, 2:00 PM. DUE DATE AND TIME ARE NOT CHANGED BY THIS ADDENDUM.

This Addendum is issued to modify, explain or clarify the original Request for Bid (RFB) and is hereby made a part of the RFB. Please attach this Addendum to the RFB.

PLEASE MAKE THE FOLLOWING CHANGES:

1. 2016 Roof Rehabilitation Drawing Design Notes (Page 1 of 2)

Delete the current Existing Roof System note under the Drawing Design Notes and Replace with the following note:

“Roof area A – ballasted EPDM roof membrane, ½” wood fiberboard insulation, tapered expanded polystyrene insulation, 2” polyisocyanurate insulation, concrete deck.”

All ballast on the areas of existing roof must be removed and disposed of by the Contractor.

- 2. ADD:** Provide all Work with associated with providing sixty (60) lineal feet of parapet flashing (following Figure 1: Parapet Flashing Detail attached to this Addendum) to a length of parapet on the south east corner of the City-County Building (refer to Figure 2: CCB Roof Plan for location of Work). Existing Roof in area is to remain in place. Cost for this Work shall be included in the Base Bid. An informational per lineal foot cost shall be provided to the County for this Work following the Award of Contract. *Refer to Figure 1: Parapet Flashing Detail and Figure 2: CCB Roof Plan Sketch attached to this Addendum.*

If any additional information about this Addendum is needed, please call Eric Urtes at 608/266-4798, urtes.eric@countyofdane.com.

Sincerely,

Eric Urtes

AIA-Project Manager

Enclosures:


Figure 1: Parapet Flashing Detail (RFB 316017 – Addendum No. 1)

Figure 2: CCB Roof Plan (RFB 316017 – Addendum No. 1)

H:\Shared\ENGINEERING DIVISION\Eric Urtes\316017 - CCB Roof Rehabilitation\03 - Addendum\316017-Addendum 1.docx

- ① CUT EXISTING MEMBRANE AT ROOF/WALL TRANSITION
- ② REMOVE EXISTING SHEET METAL AND EPDM FLASHING AT WALL


NOTE: PARAPET CAP MAY VARY IN SIZE AND SHAPE

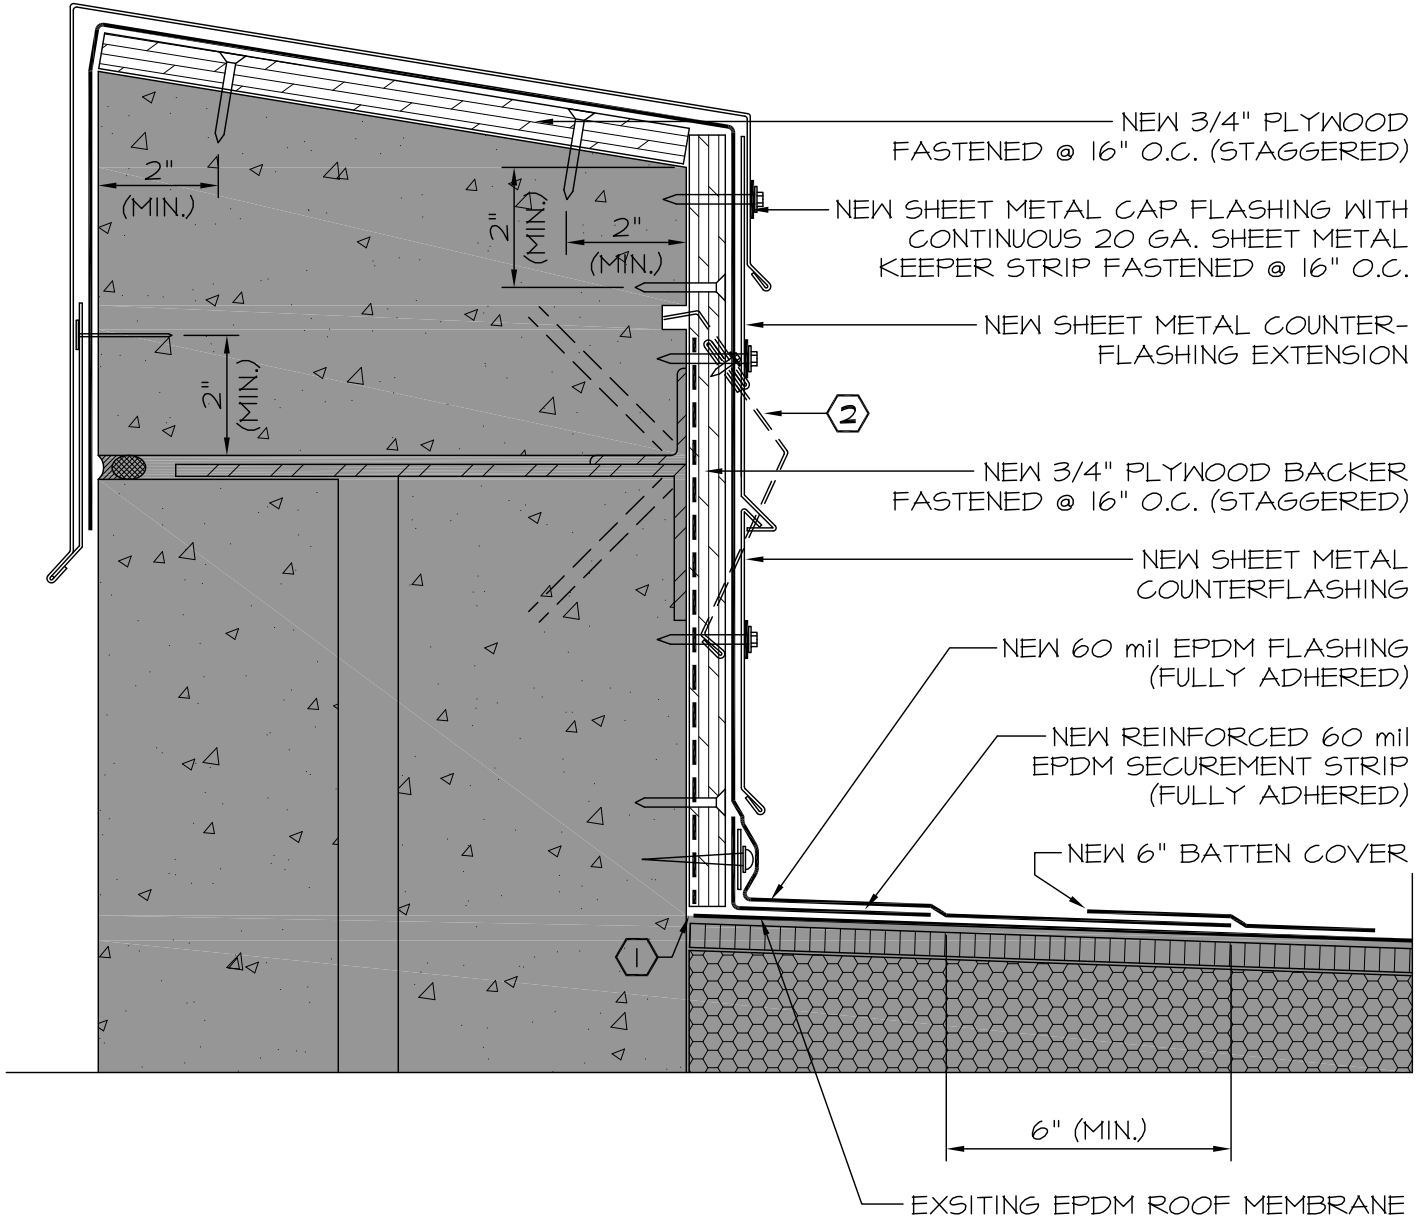


1 PARAPET FLASHING DETAIL
1 SCALE: 3"=1'-0"

15557-00-00\CURT-BLDG-DETO1.DWG

RFB NO. 316017 - ADDENDUM NO. 1

FOR: CITY-COUNTY BUILDING 210 MARTIN LUTHER KING, JR. BLVD. MADISON, WISCONSIN 2016 ROOF REHABILITATION	DRAWN BY: SRI	CHECKED BY: T. CULLITON	DATE: 06-22-16	FROM:  SRI Consultants, Inc. 3207 Laura Lane Middleton, WI 53562 608-831-5333	PROJECT # 15557.00 SHEET: Figure 1
	REVISED BY:				

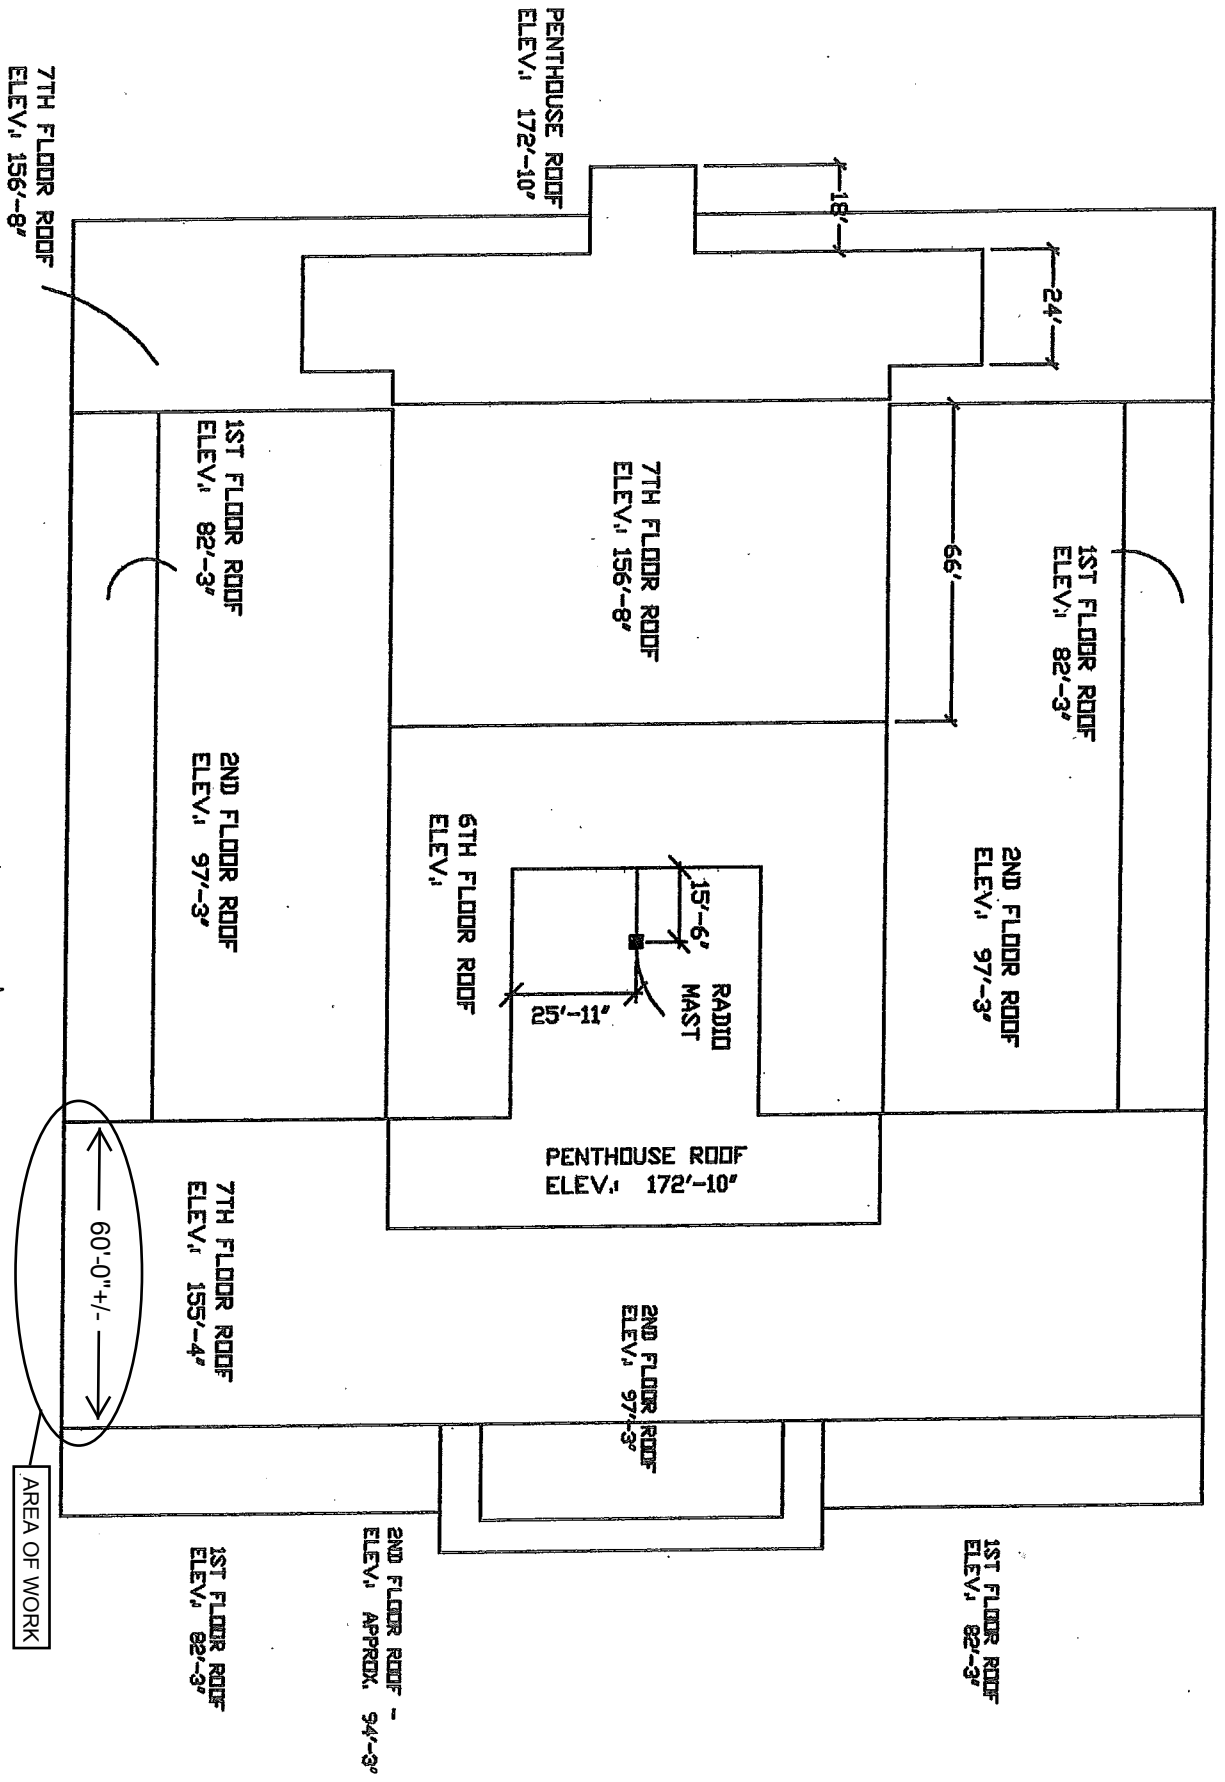

ROOF PLAN
NTS

PLAN
NORTH

1" = 40'-0"

RFB NO. 316017
ADDENDUM NO. 1

FIGURE 2