

**PROJECT:**

**RFB NO. 321024**  
**JOB CENTER ACCESSIBLE RAMP AND HANDRAIL REPAIR**  
**DANE COUNTY JOB CENTER**  
**1819 ABERG AVENUE**  
**MADISON, WI 53704**

**OWNER:**

**DANE COUNTY**  
**210 MARTIN LUTHER KING, JR. BOULEVARD,**  
**ROOM GA-8**  
**MADISON, WI 53703**

**CONSULTANT:**

**INDUSTRIAL ROOFING SERVICES**  
**13000 WEST SILVER SPRING DRIVE**  
**BUTLER, WISCONSIN 53007**  
**(262) 432-0500**



1819 ABERG AVENUE, MADISON, WI

**SHEET INDEX**

- A0 - COVER SHEET
- A1.0 - OVERALL SITE PLAN
- A1.1 - BASE BID - SOUTH RAMP FRONT VIEW
- A1.2 - BASE BID - SOUTH RAMP BACKSIDE VIEW
- A1.3 - BASE BID - SOUTH RAMP SIDE VIEWS
- A1.4 - ALTERNATE ADD #1 - EAST RAMP FRONT VIEW
- A1.5 - ALTERNATE ADD #1 - EAST RAMP BACKSIDE VIEW
- A1.6 - ALTERNATE ADD #1 - EAST RAMP SIDE VIEWS
- A2.0 - RAMP REPAIR DETAILS 1-4
- A2.1 - RAMP REPAIR DETAILS 5-8

**INDUSTRIAL ROOFING SERVICES, INC.**  
 13000 WEST SILVER SPRING DRIVE - BUTLER, WI 53007  
 PHONE: (800) 236-3477 / (262) 432-0500 FAX: (262) 432-0504


CONSULTANT DOES NOT WARRANT THE ACCURACY OF THE EXISTING CONDITIONS SHOWN ON THIS DRAWING. USER SHALL FIELD VERIFY EXISTING CONDITIONS PRIOR TO ANY WORK RELATED TO THIS BUILDING.

**PROJECT NAME:** DANE COUNTY JOB CENTER  
 1819 ABERG AVENUE, MADISON, WI  
**TITLE:** COVER SHEET

**DRAWN BY:** SPR  
**DATE:** 7/16/2021  
**IRS SPEC NO.:** 17463  
**SCALE:** N.T.S.  
**DRAWING NO.:** A0

**NOTES:** DIMENSIONS ARE FOR BIDDING PURPOSES ONLY. CONTRACTOR IS TO FIELD VERIFY ALL DIMENSIONS PRIOR TO ORDERING AND INSTALLING PRODUCTS.



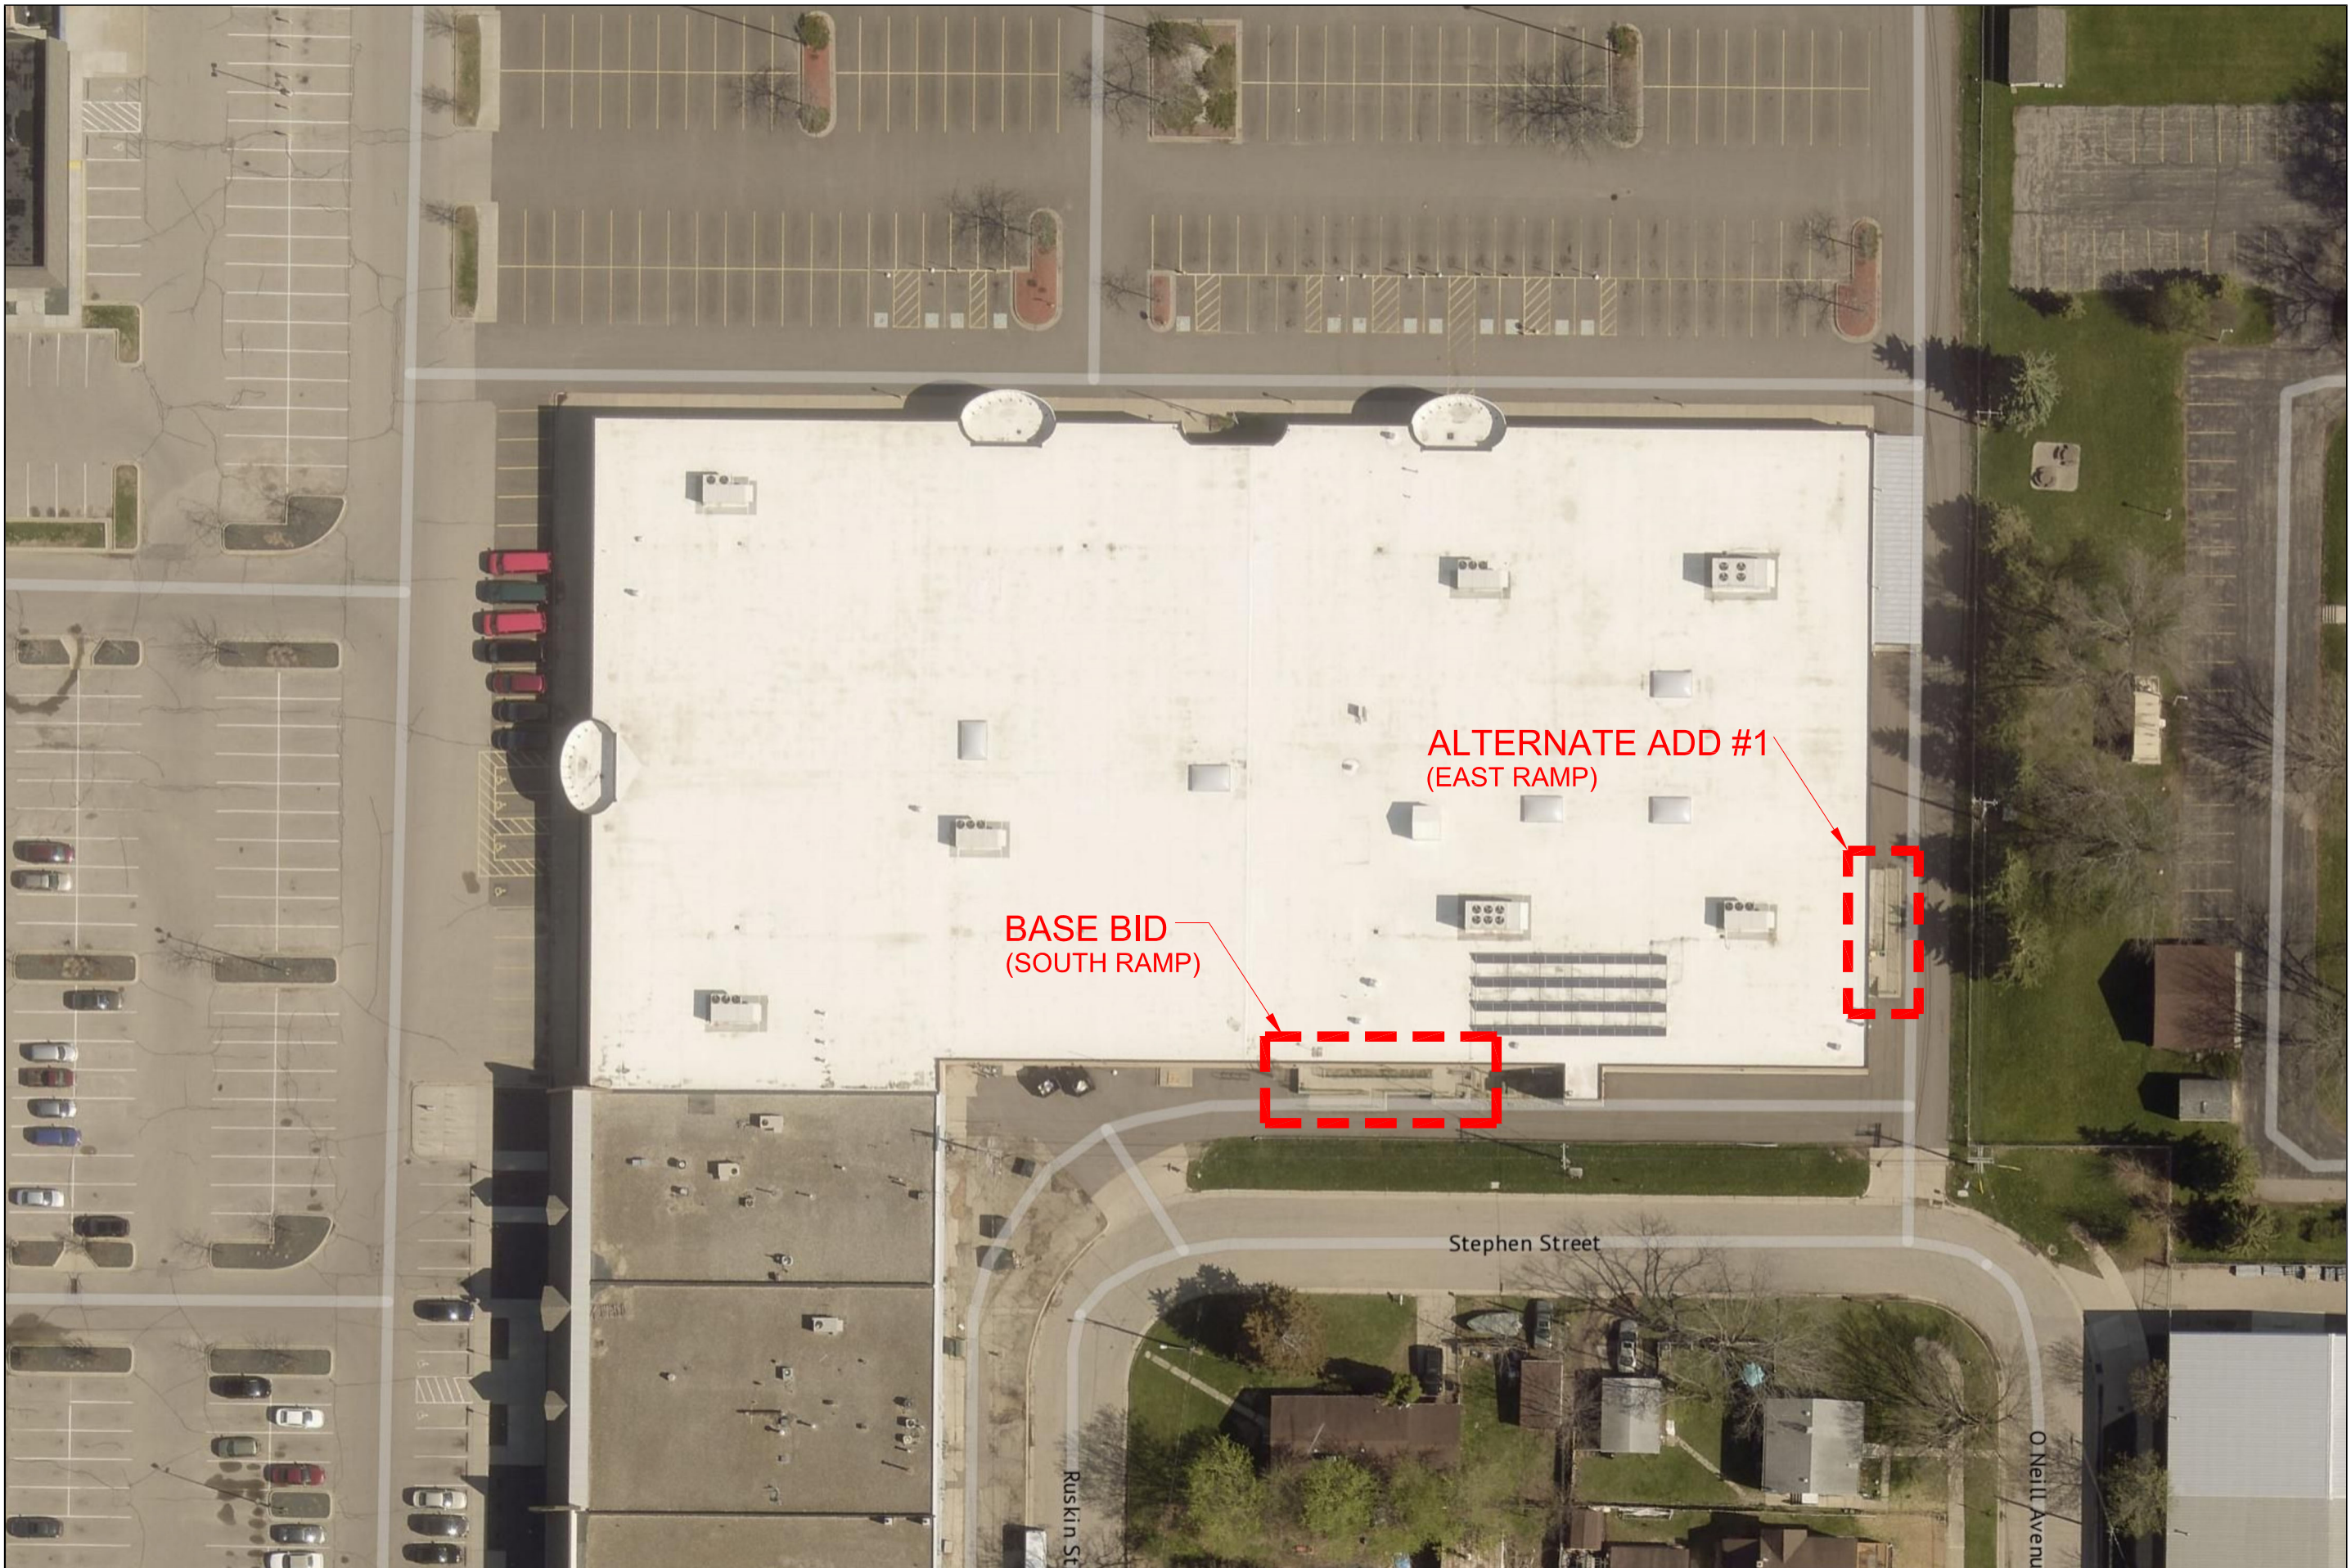

ALTERNATE ADD #1  
(EAST RAMP)

BASE BID  
(SOUTH RAMP)

Stephen Street

Ruskin St

O'Neill Avenue

**IRS**  
**INDUSTRIAL ROOFING SERVICES, INC.**  
 13000 WEST SILVER SPRING DRIVE - BUTLER, WI 53007  
 PHONE: (800) 236-3477 / (262) 432-0500 FAX: (262) 432-0504

CONSULTANT DOES NOT  
 WARRANT THE ACCURACY  
 OF THE EXISTING  
 CONDITIONS SHOWN ON  
 THIS DRAWING. USER  
 SHALL FIELD VERIFY  
 EXISTING CONDITIONS  
 PRIOR TO ANY WORK  
 RELATED TO THIS BUILDING.

PROJECT NAME:  
**DANE COUNTY  
 JOB CENTER  
 1819 ABERG AVENUE, MADISON, WI**

TITLE:  
**OVERALL SITE PLAN**

DRAWN BY: DATE:  
 SPR 7/16/2021

SCALE:  
 N.T.S.

IRS SPEC NO.:  
 17463



DRAWING NO.:  
**A1.0**



NOTES:



NOTE: REMOVE AND REPLACE ALL JOINT SEALANT

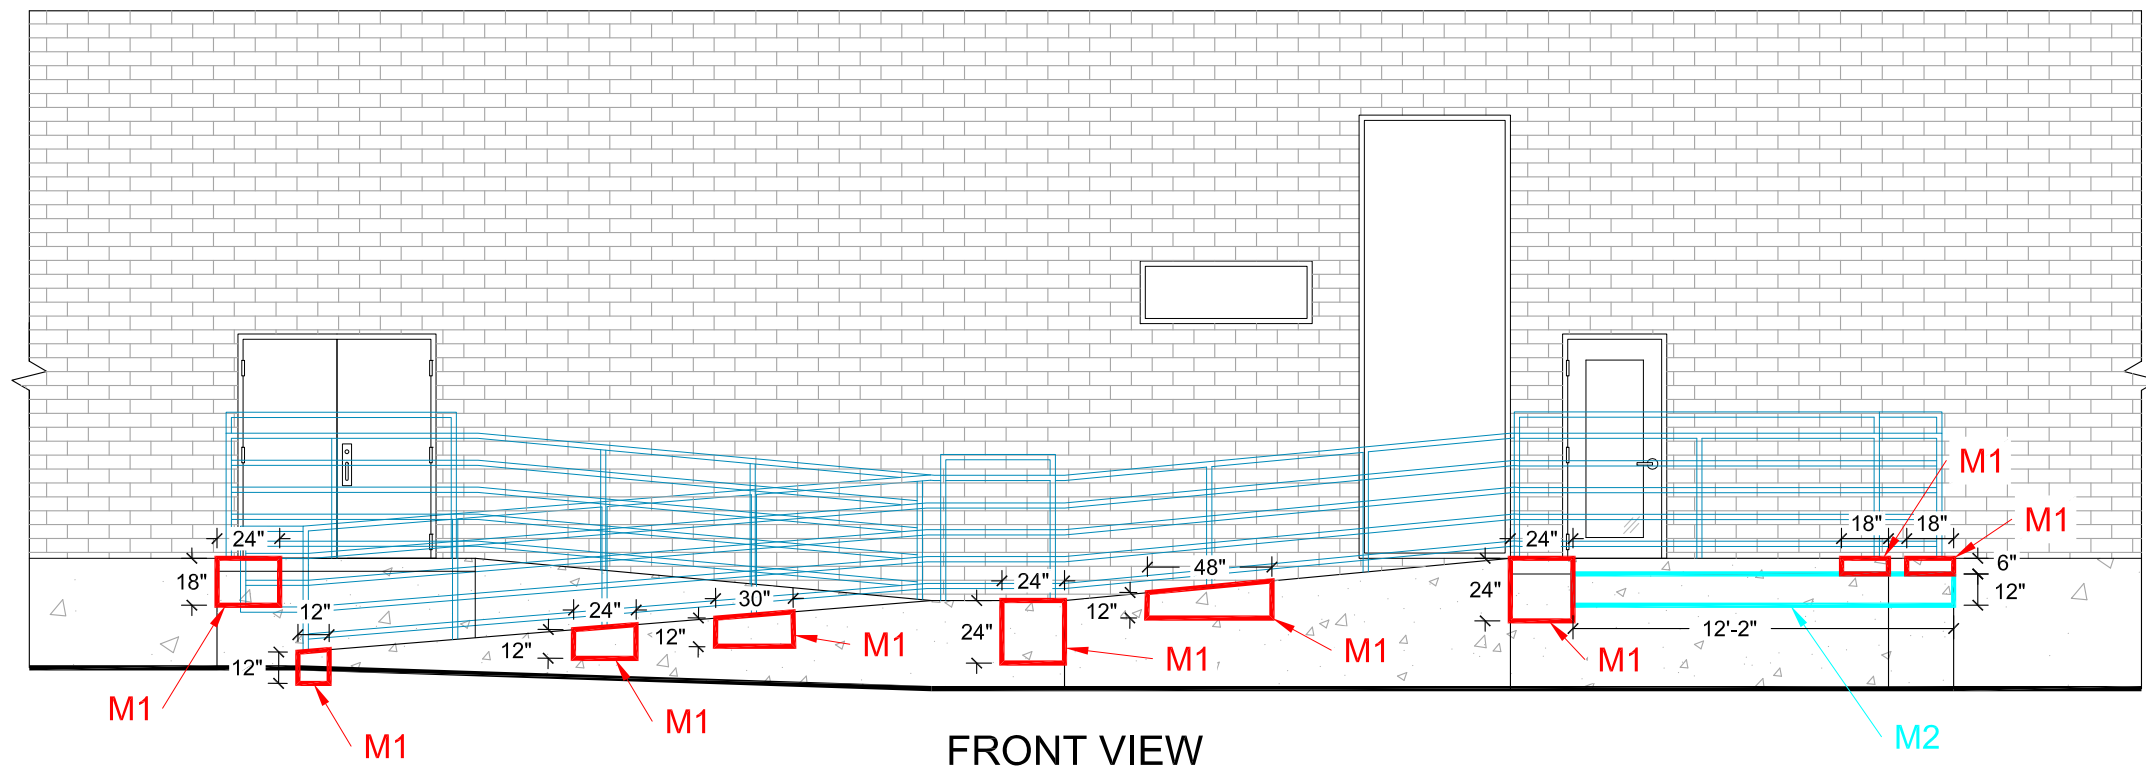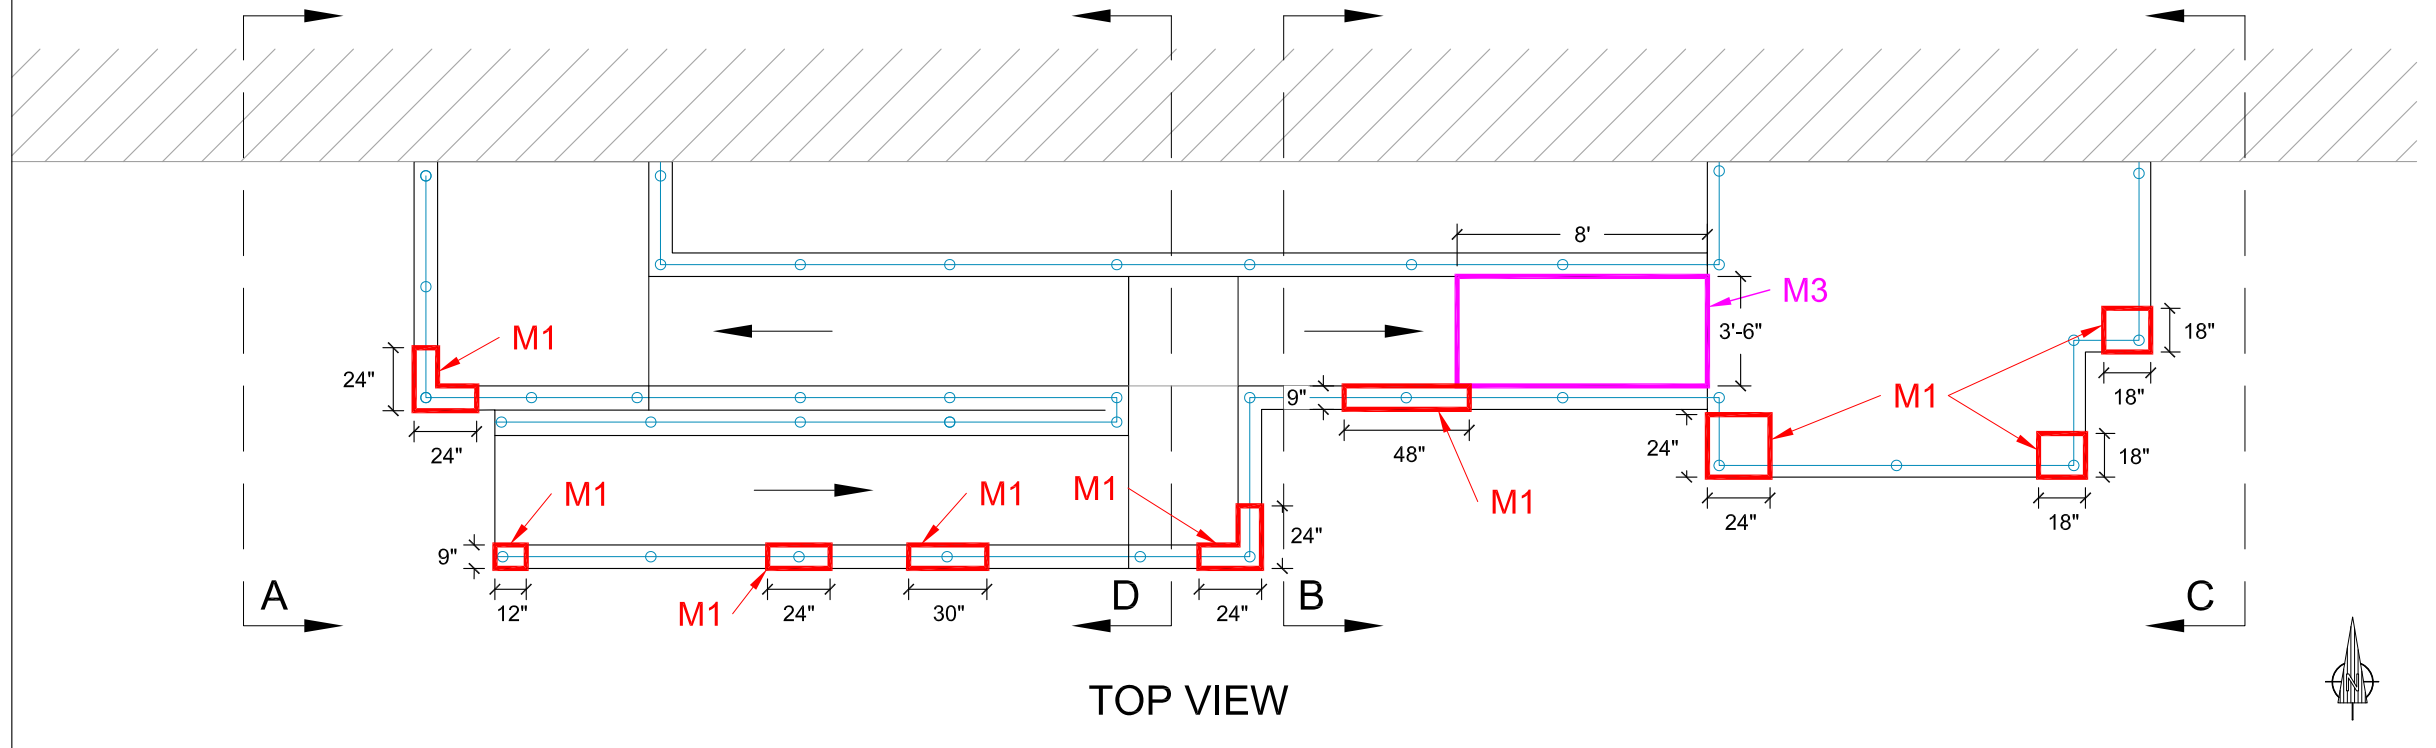

**IRS**  
**INDUSTRIAL ROOFING SERVICES, INC.**  
 13000 WEST SILVER SPRING DRIVE - BUTLER, WI 53007  
 PHONE: (800) 236-3477 / (262) 432-0500 FAX: (262) 432-0504



CONSULTANT DOES NOT WARRANT THE ACCURACY OF THE EXISTING CONDITIONS SHOWN ON THIS DRAWING. USER SHALL FIELD VERIFY EXISTING CONDITIONS PRIOR TO ANY WORK RELATED TO THIS BUILDING.

PROJECT NAME: DANE COUNTY JOB CENTER  
 1819 ABERG AVENUE, MADISON, WI  
 TITLE: BASE BID - SOUTH RAMP FRONT VIEW

DRAWN BY: DATE: SPR 7/16/2021  
 SCALE: DRAWING NO.: N.T.S. A1.1

IRS SPEC NO.:	NOTES:
17463	

NOTE: REMOVE AND REPLACE ALL JOINT SEALANT

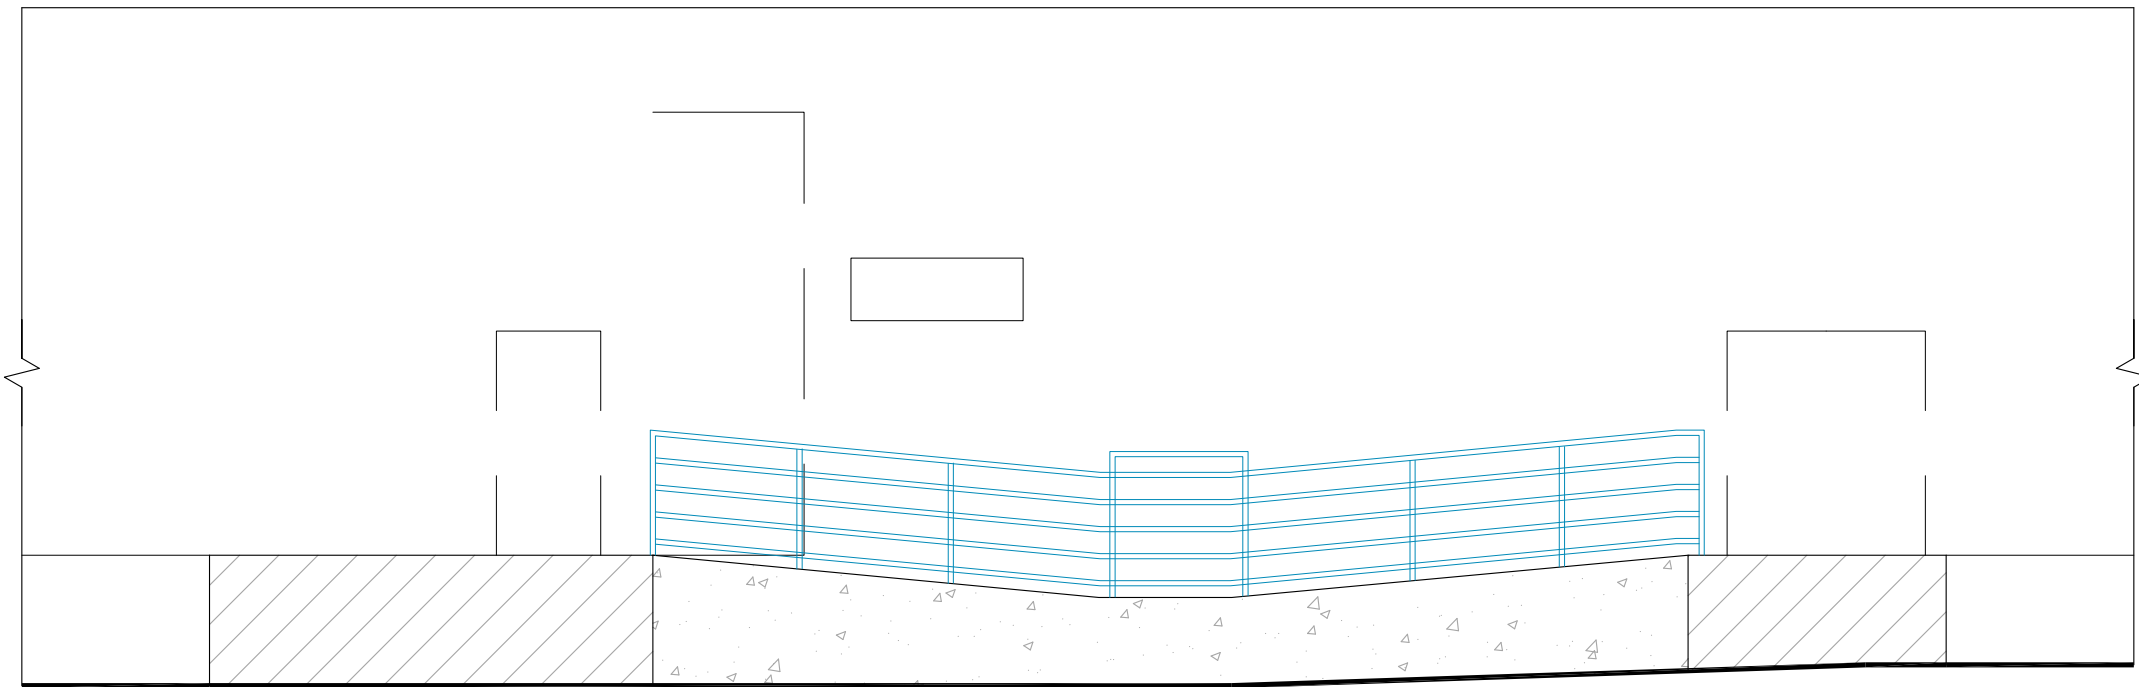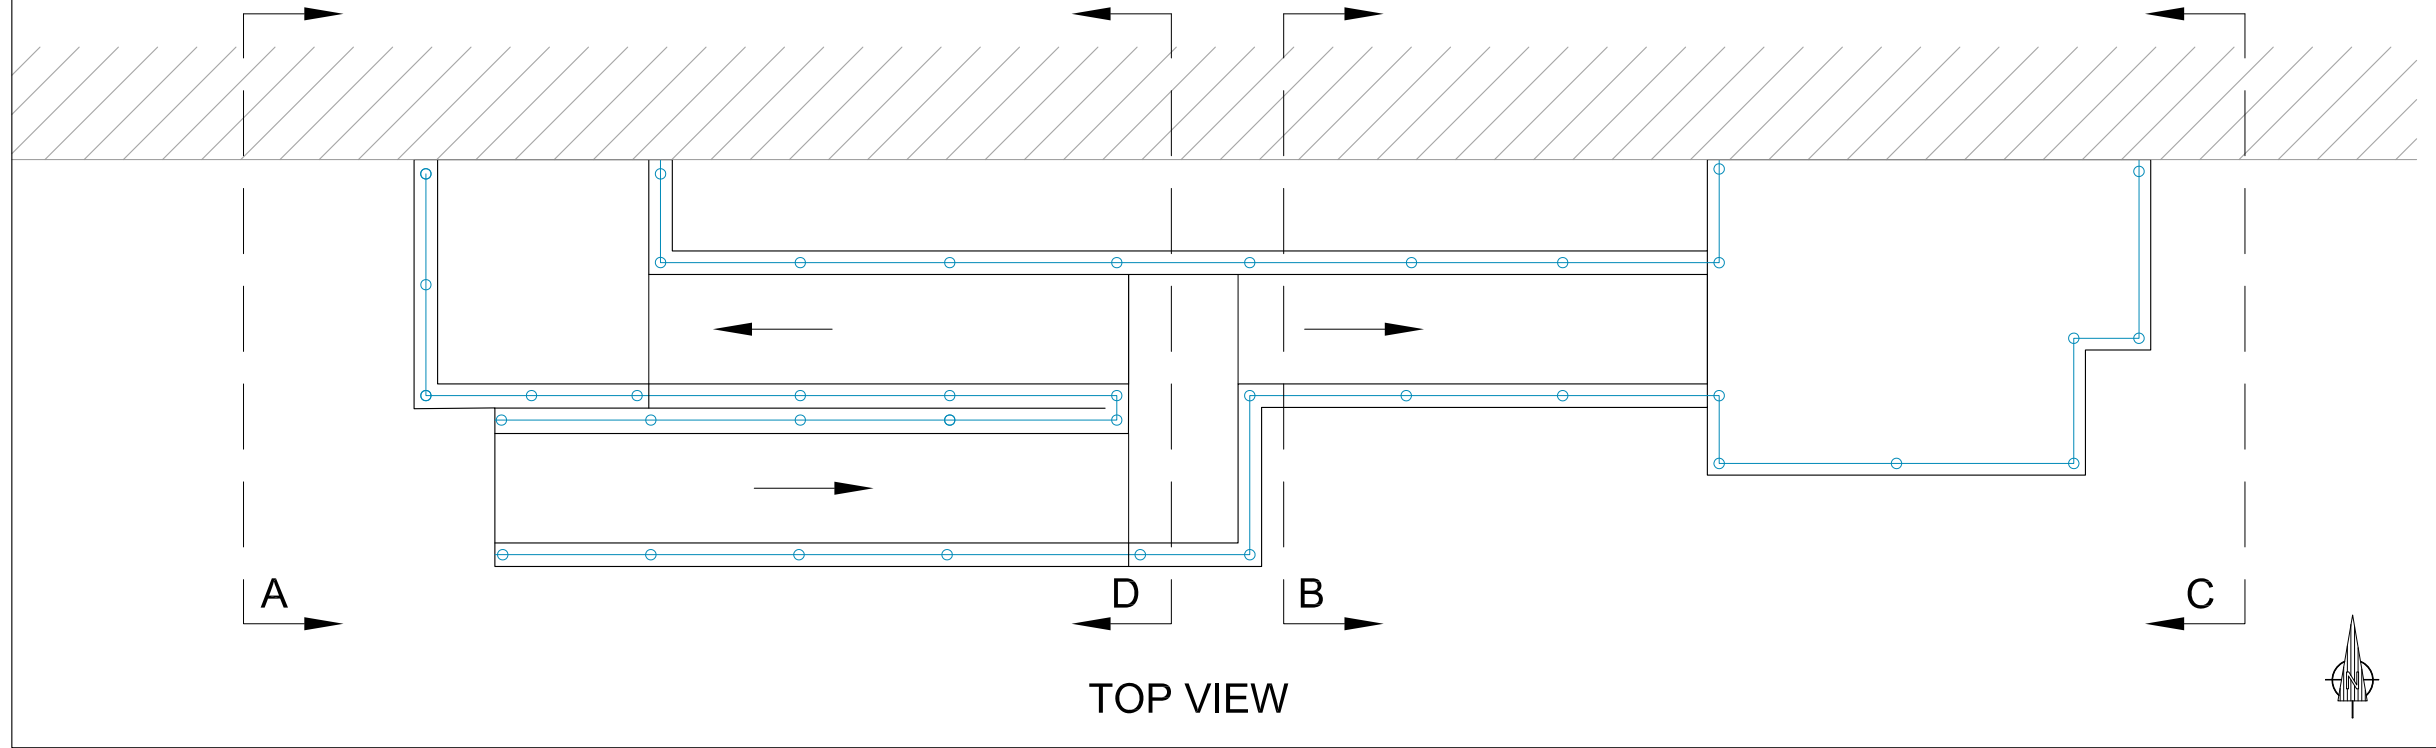

**IRS**  
**INDUSTRIAL ROOFING SERVICES, INC.**  
 13000 WEST SILVER SPRING DRIVE - BUTLER, WI 53007  
 PHONE: (800) 236-3477 / (262) 432-0500 FAX: (262) 432-0504




CONSULTANT DOES NOT WARRANT THE ACCURACY OF THE EXISTING CONDITIONS SHOWN ON THIS DRAWING. USER SHALL FIELD VERIFY EXISTING CONDITIONS PRIOR TO ANY WORK RELATED TO THIS BUILDING.

PROJECT NAME: DANE COUNTY JOB CENTER  
 1819 ABERG AVENUE, MADISON, WI  
 TITLE: BASE BID - SOUTH RAMP BACKSIDE VIEW

DRAWN BY: DATE: SPR 7/16/2021  
 SCALE: DRAWING NO.: N.T.S. A1.2

IRS SPEC NO.:	NOTES:
17463	


NOTE: REMOVE AND REPLACE ALL JOINT SEALANT

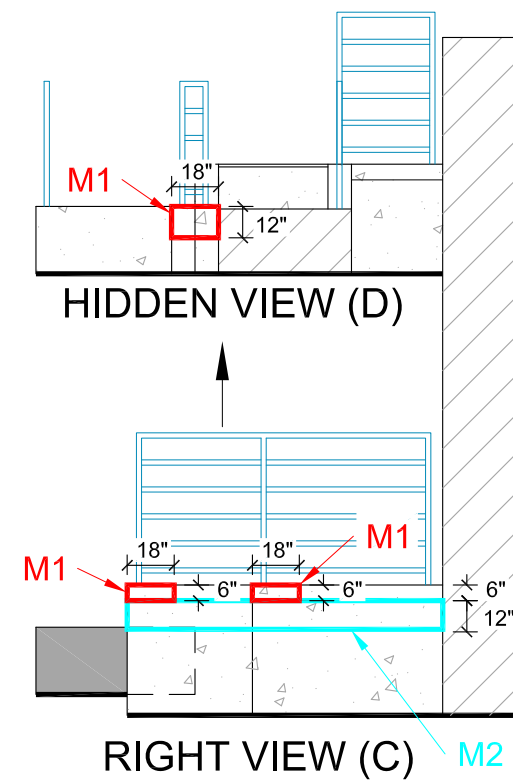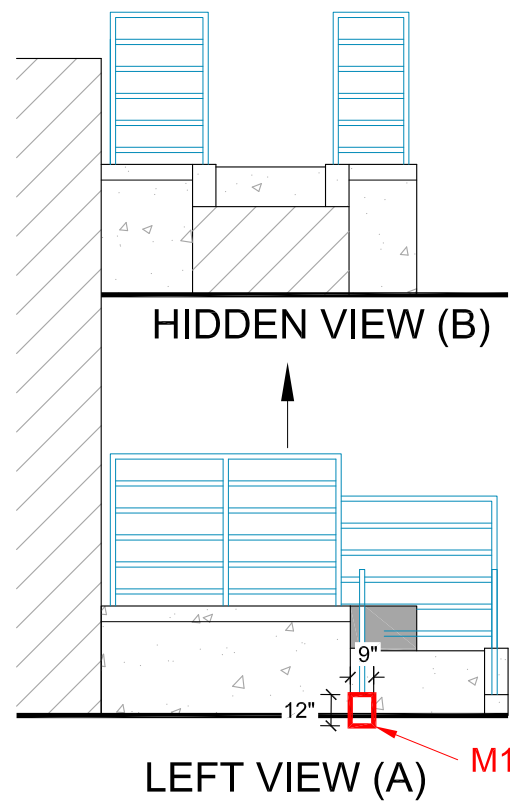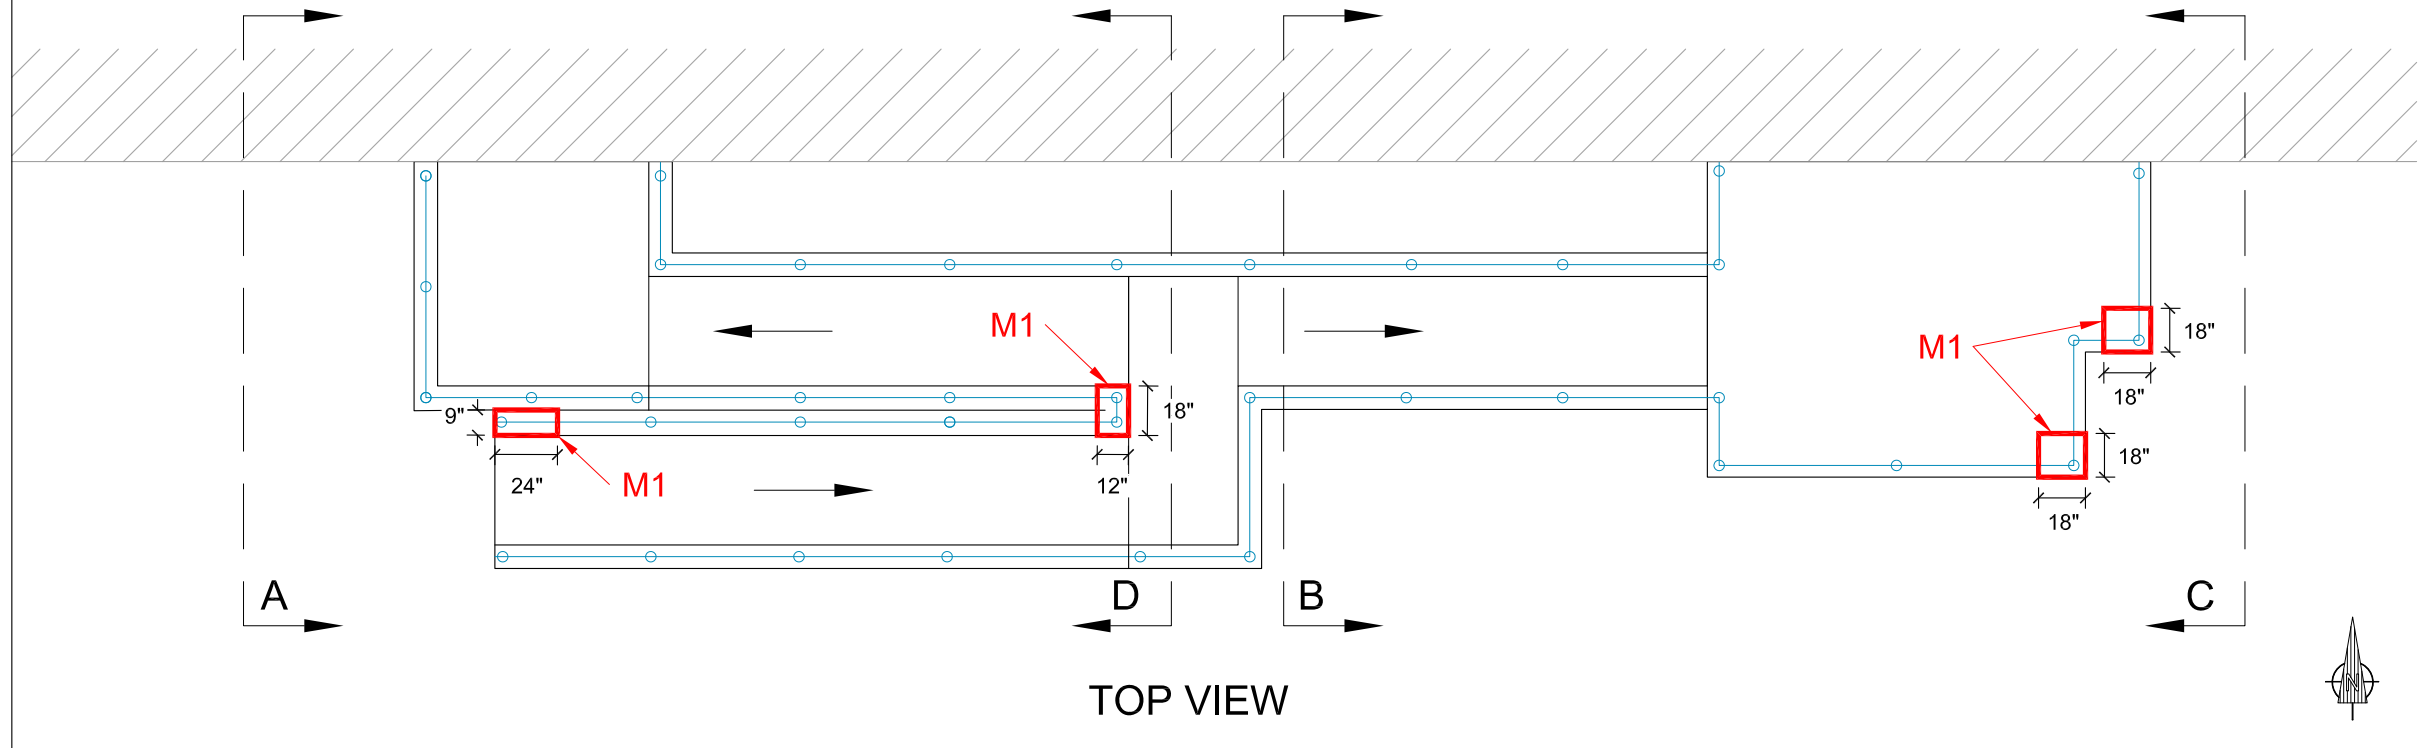







NOTE: REMOVE AND REPLACE ALL JOINT SEALANT

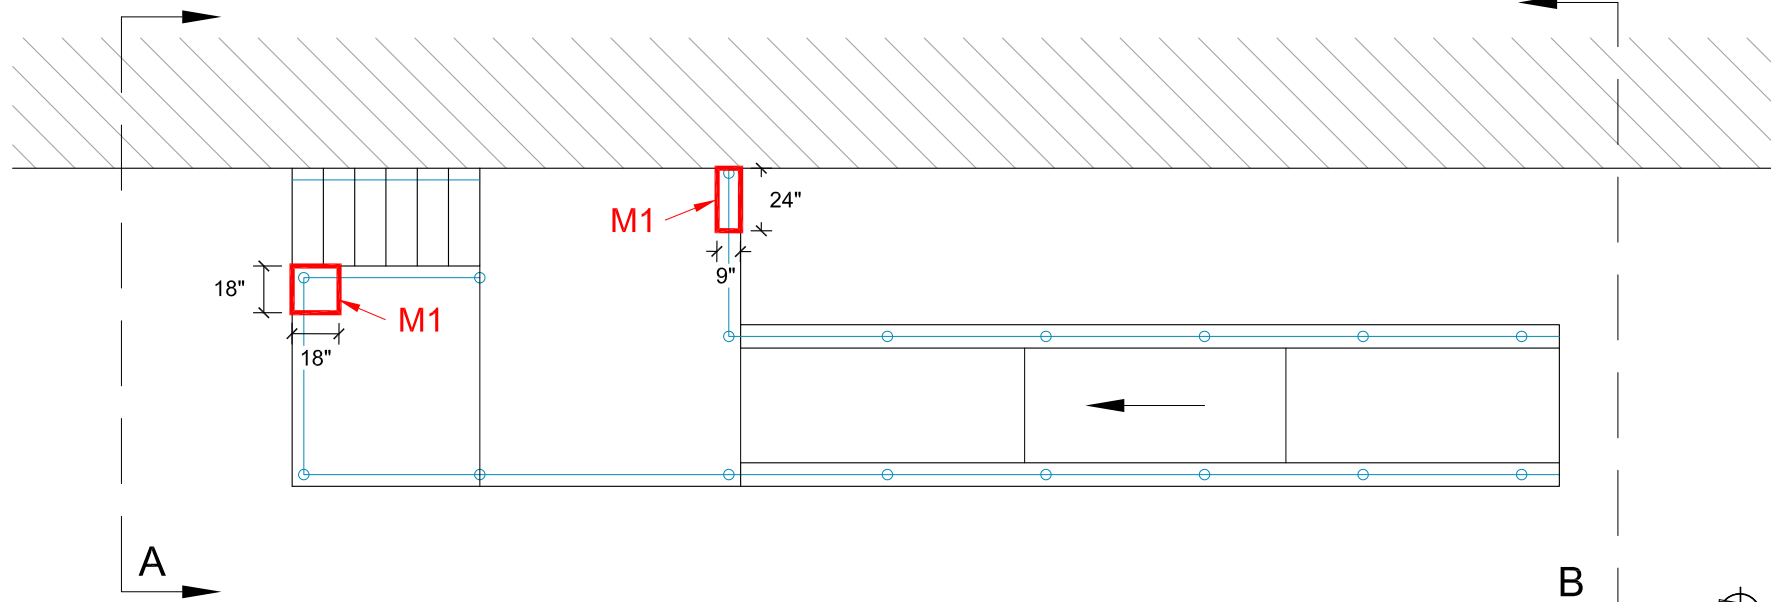

TOP VIEW

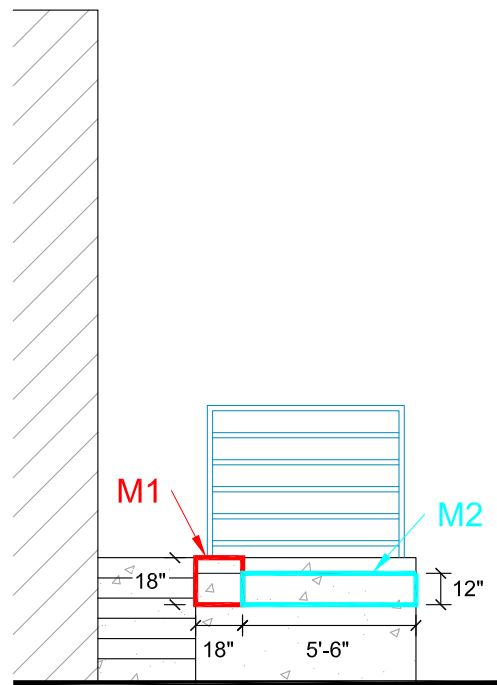


LEFT VIEW (A)

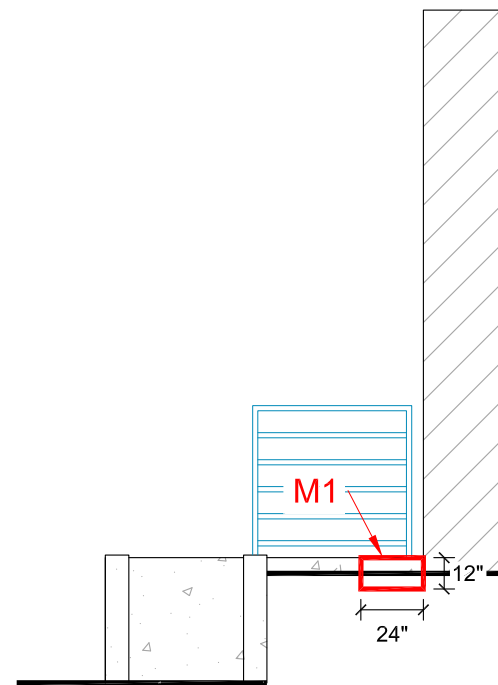

RIGHT VIEW (B)






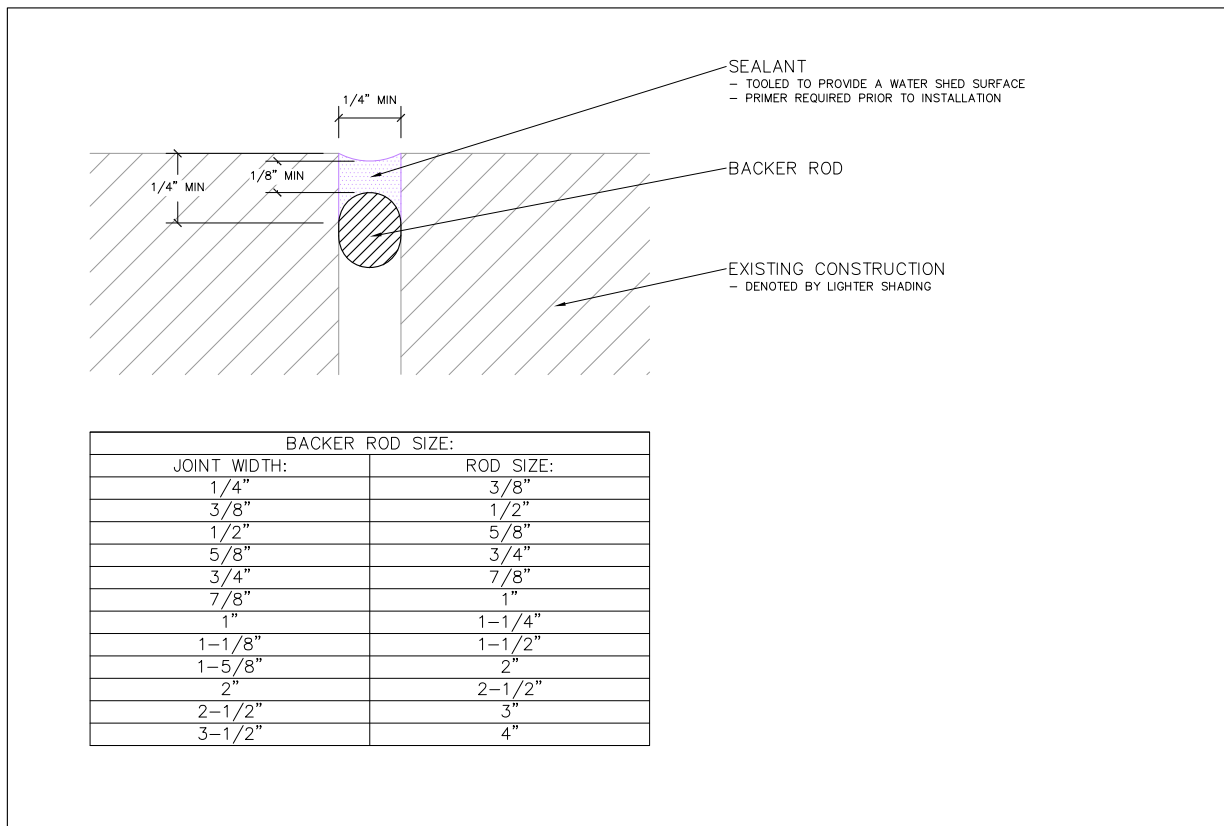


**DETAIL 5: SEALANT JOINT**

NOT TO SCALE

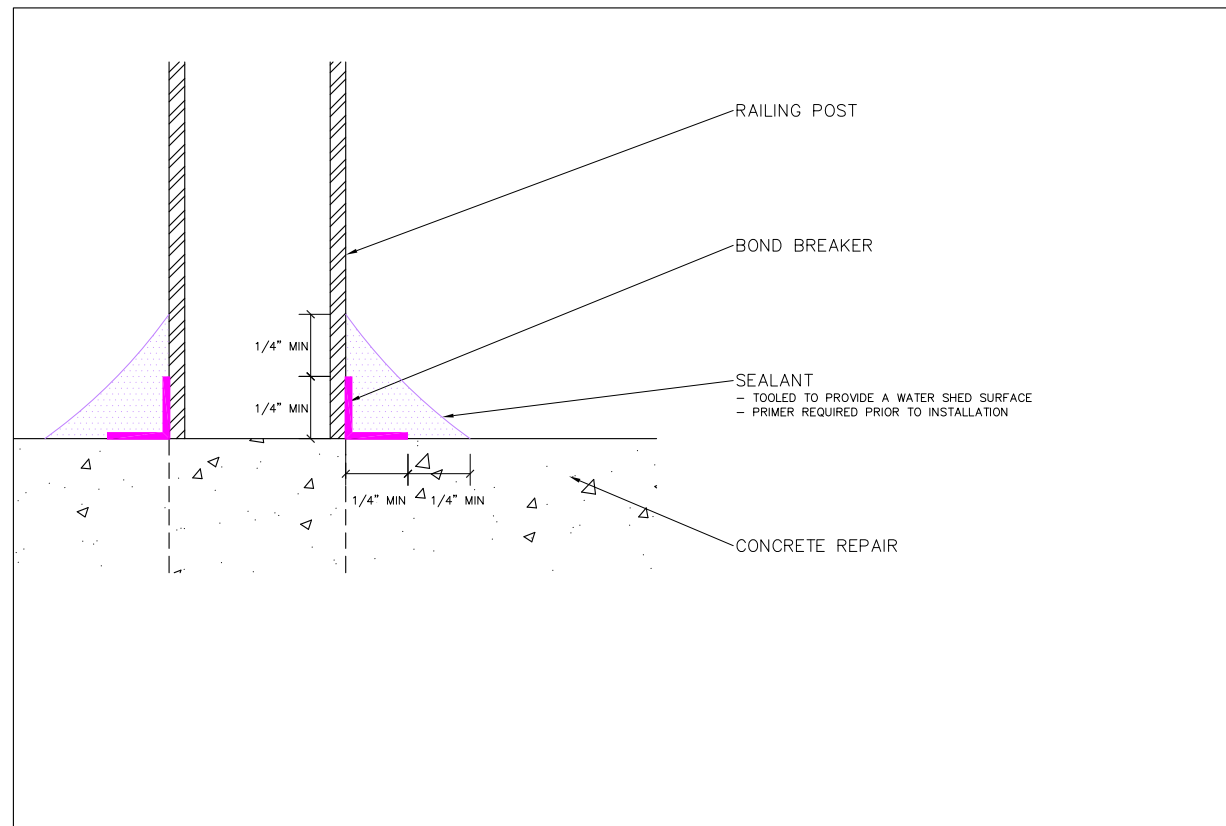


**DETAIL 6: RAILING POST SEALANT**

NOT TO SCALE

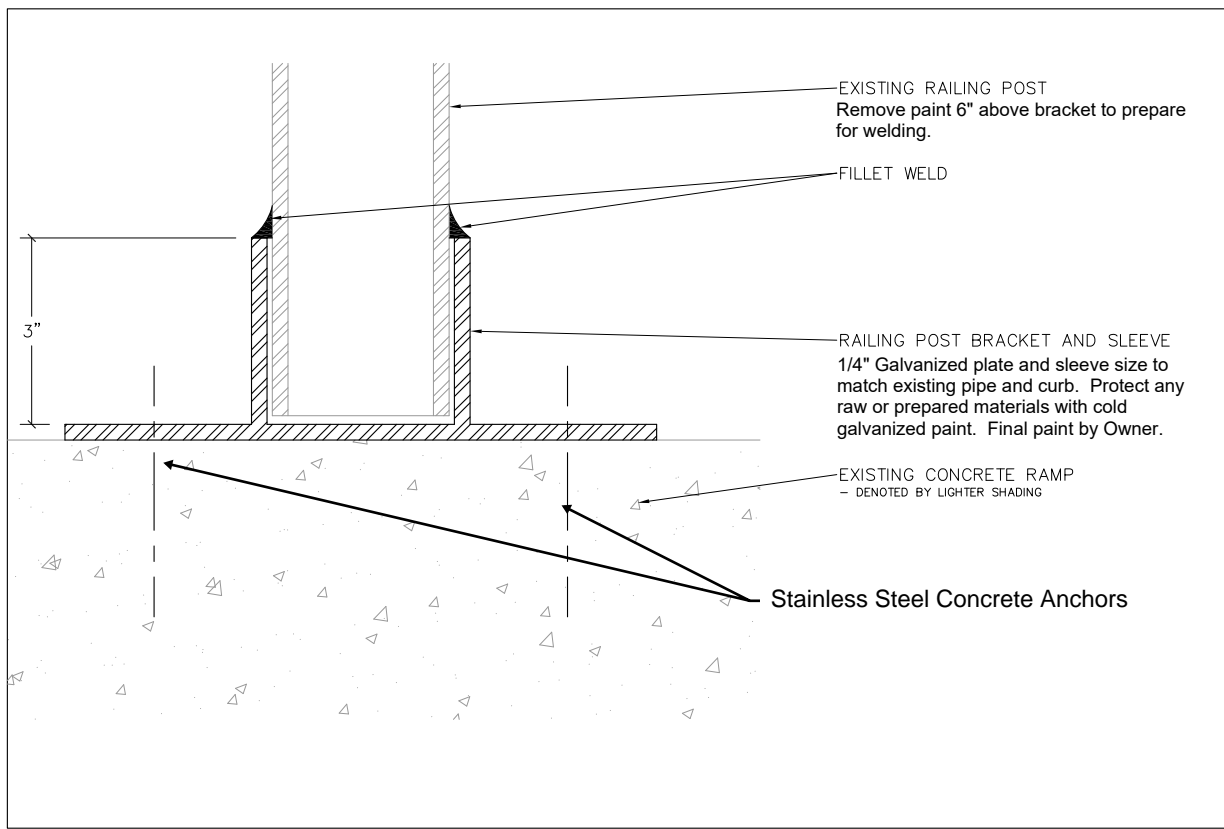

**DETAIL 7: RAILING POST BRACKET**

NOT TO SCALE

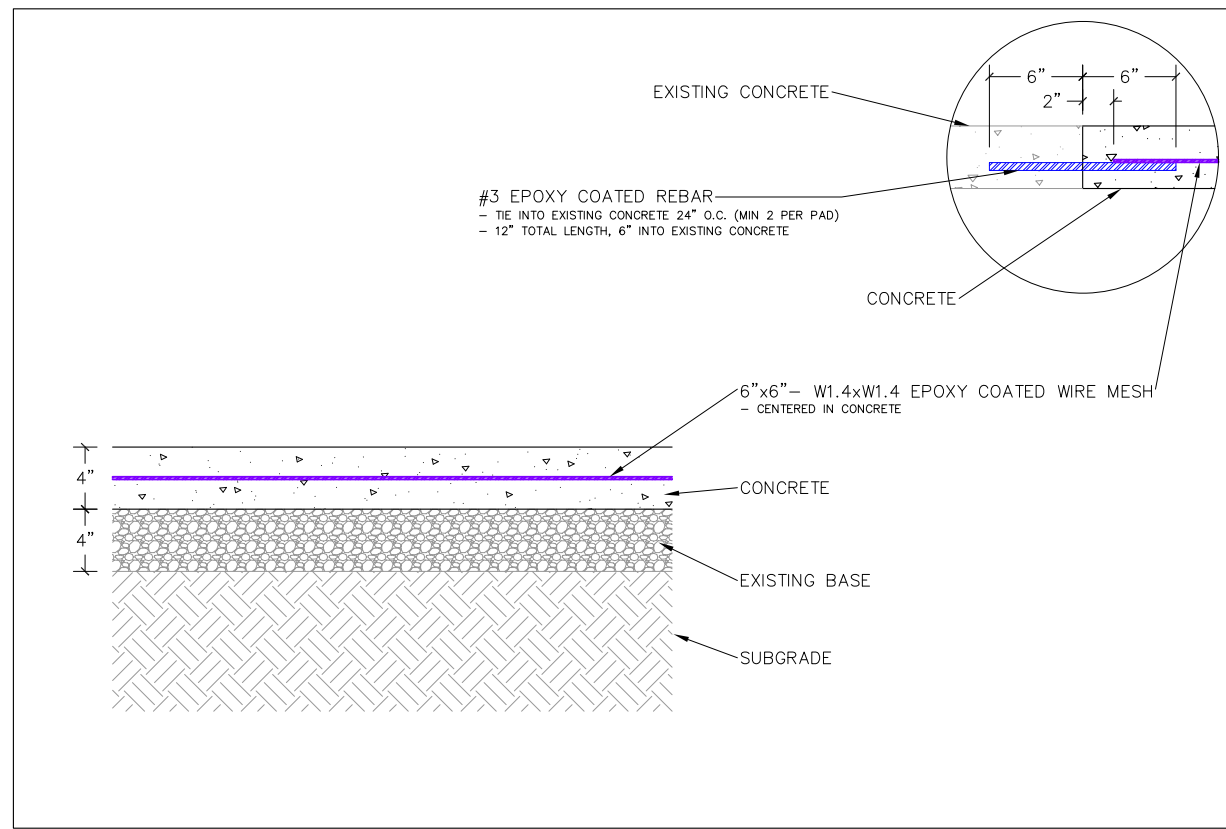

**DETAIL 8: CONCRETE SIDEWALK**

NOT TO SCALE