



SITE PLAN
1" = 600'

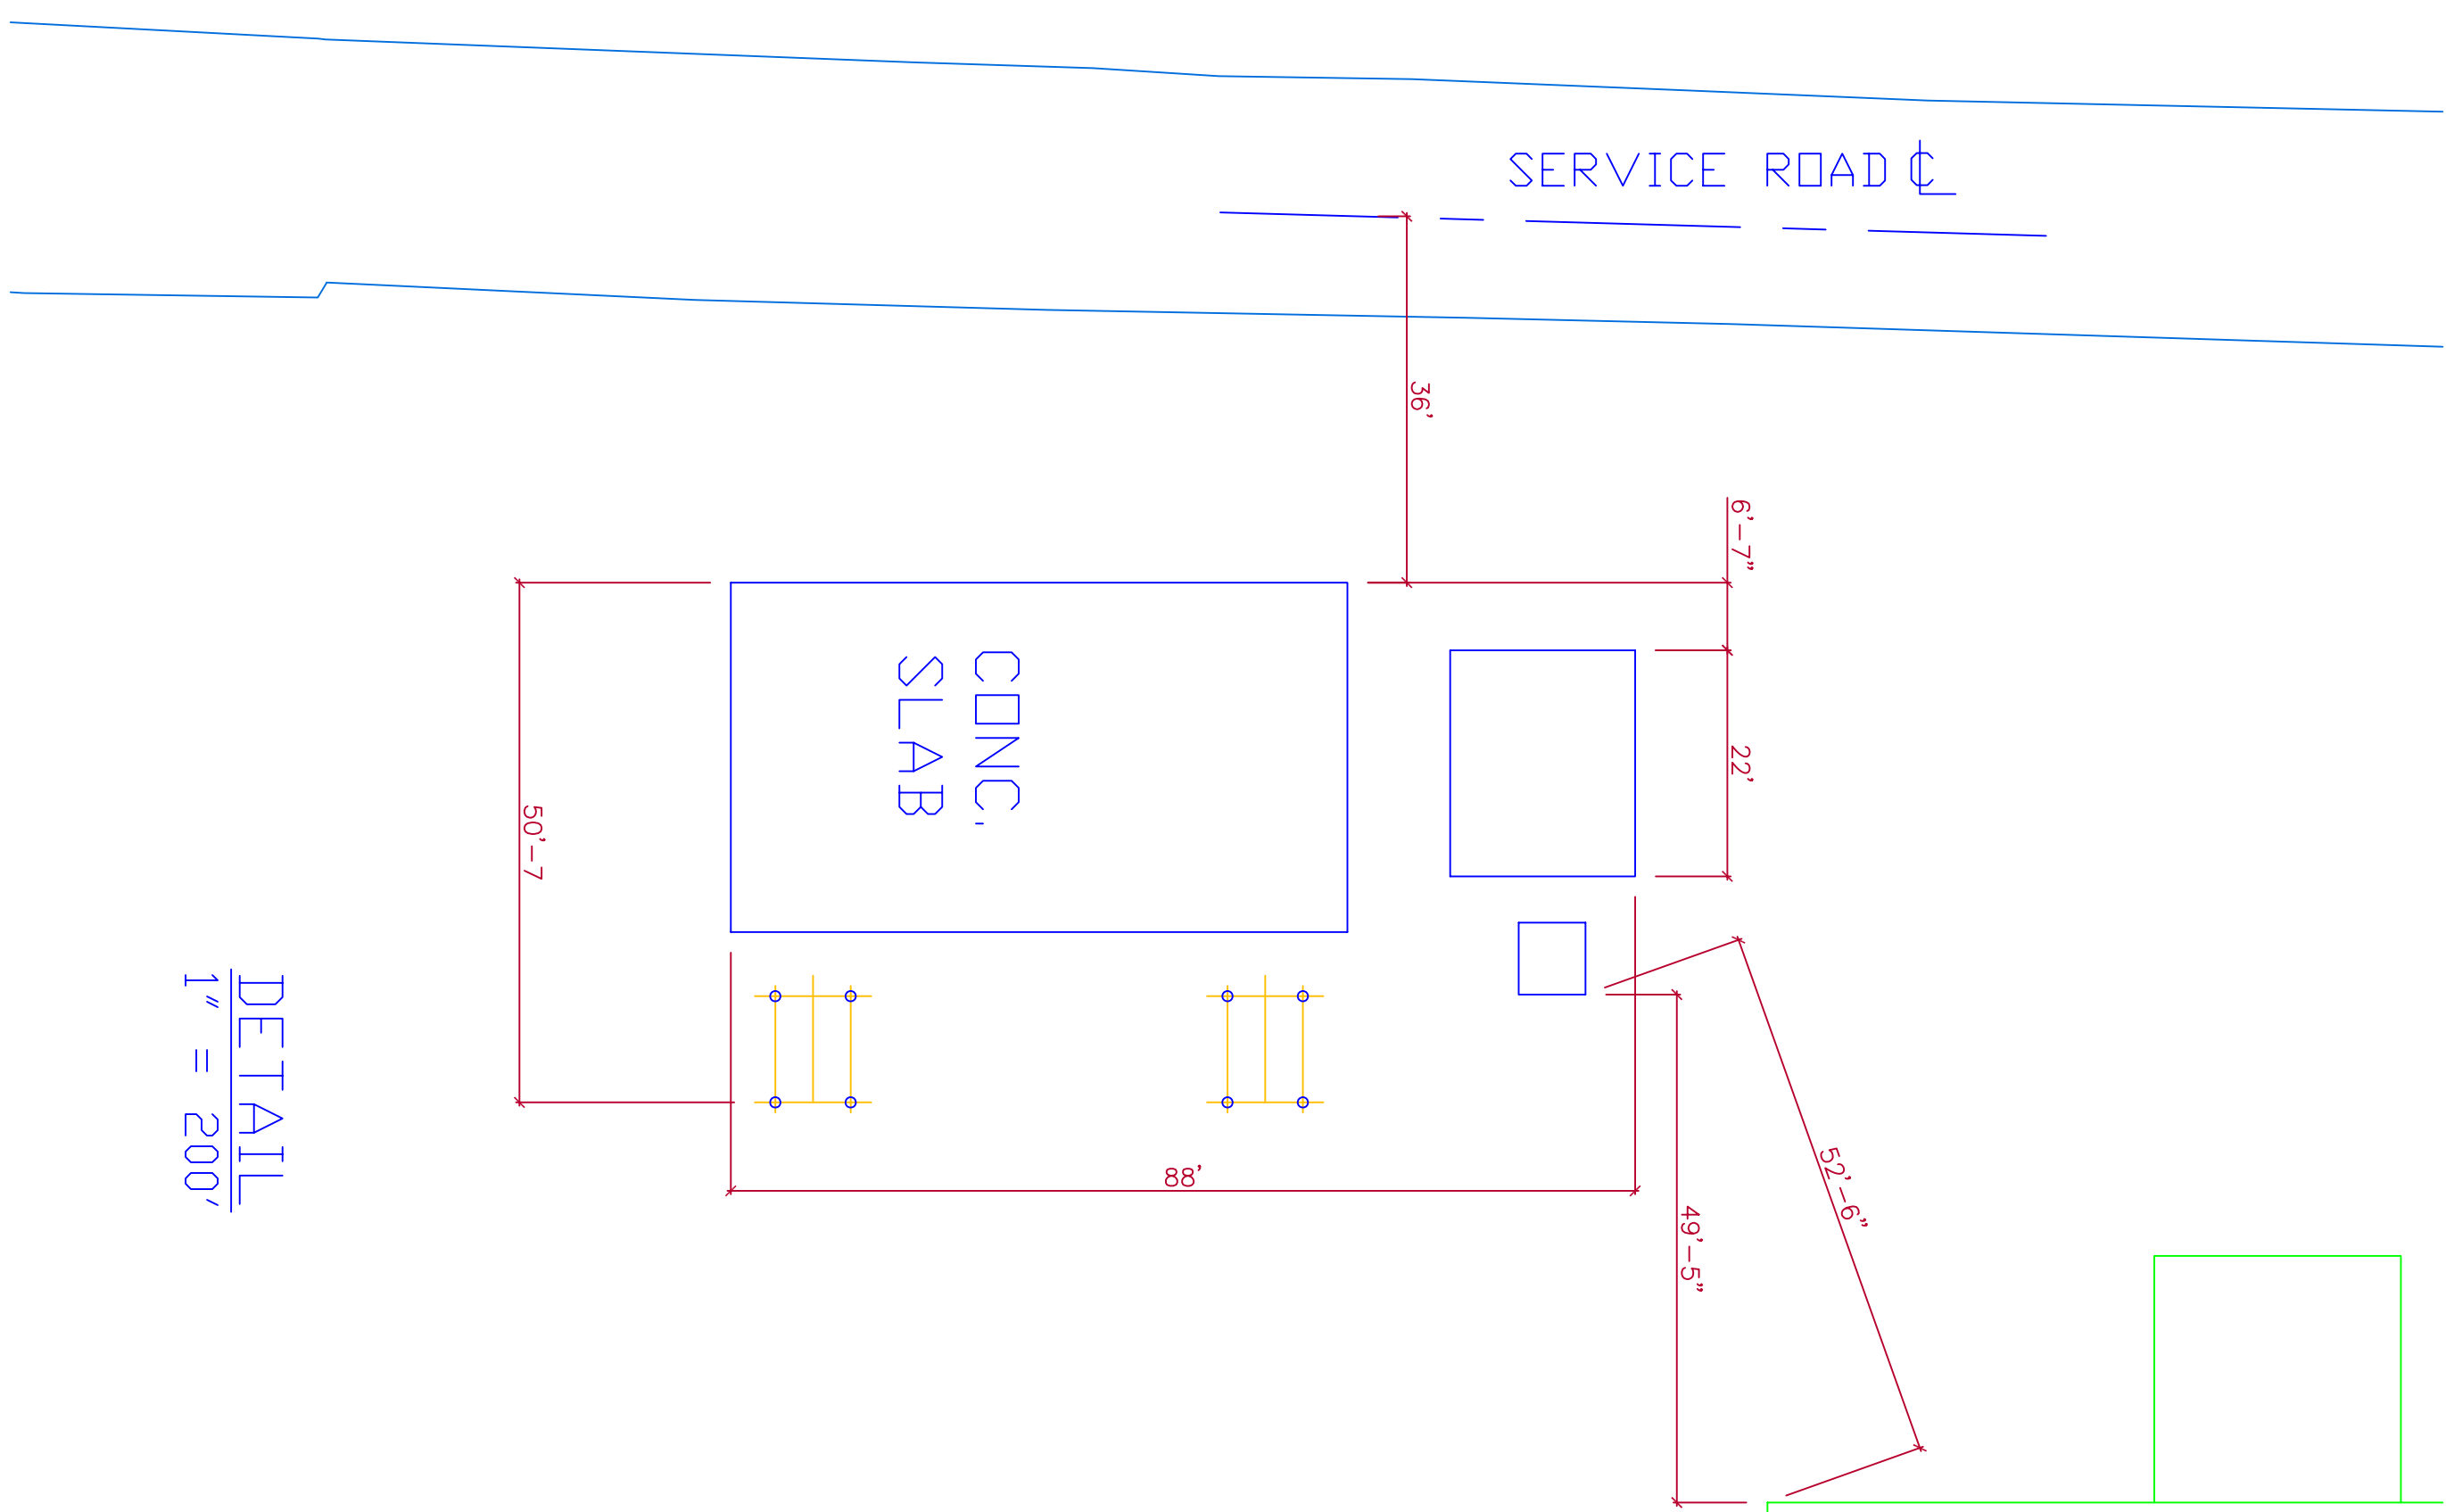

DETAIL
1" = 200'

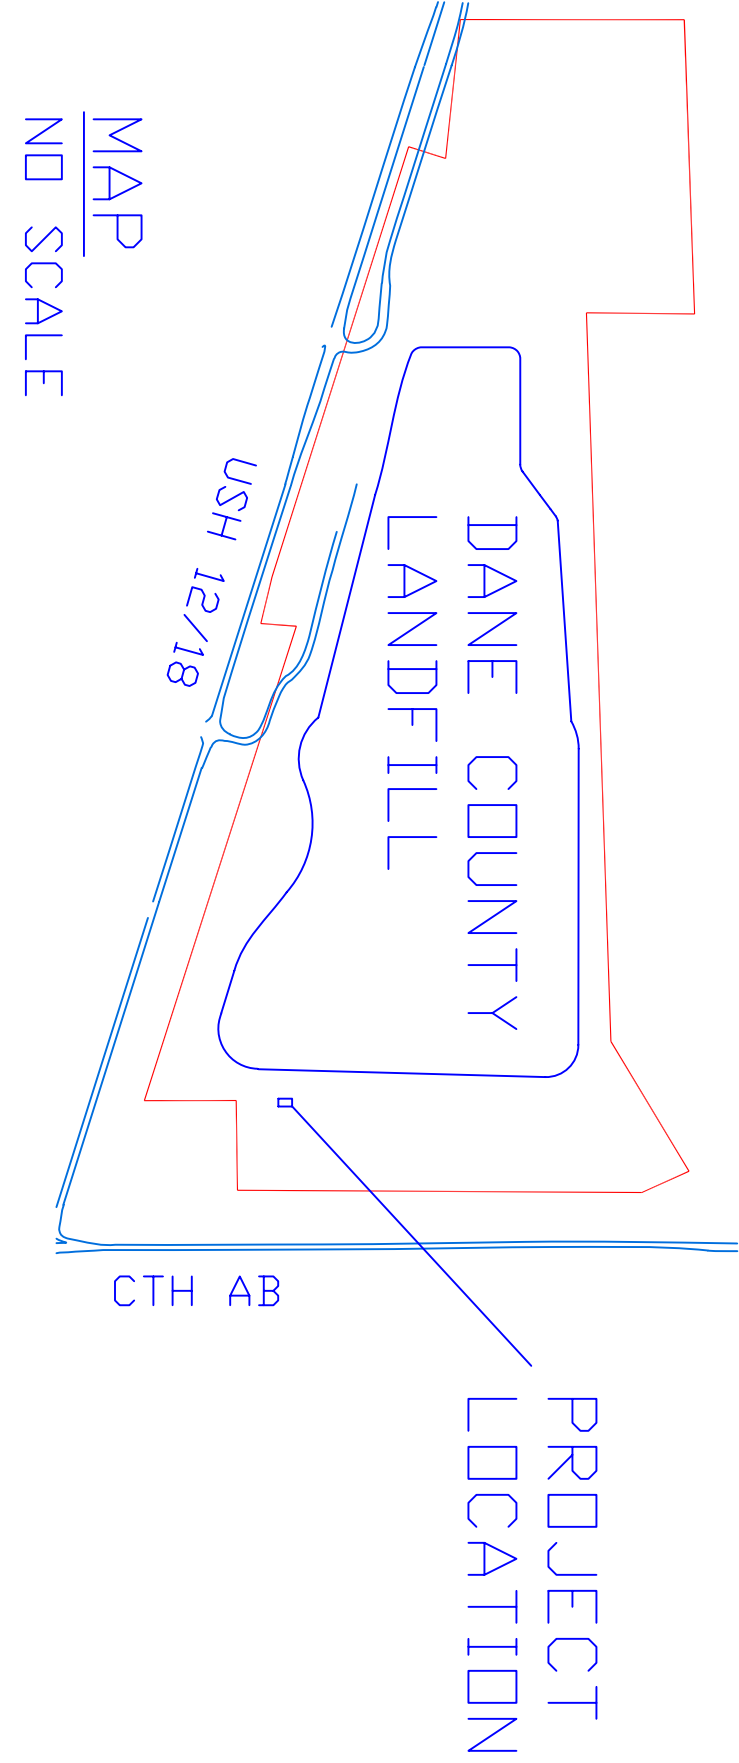

Sheet 1
of 3

GENERATOR SLAB CONSTRUCTION
RODEFELD SITE NO.2
7102 HWY. 12/18
DANE COUNTY, WISCONSIN

DEPARTMENT OF PUBLIC WORKS
DANE COUNTY WISCONSIN

Design By: JW	Drawn By: JRL	Approved By: MD	Revisions
Bid No: 310001	Date: 1/8/10	Scale: AS NOTED	