

SPLIT POD 3I - BASE BID

1. REMODEL ALL SHOWERS
2. STRIP, PREP, COAT & SEAL ALL RESTROOM FLOORS
3. CLEAN ALL DUCTWORK
4. PAINT ALL WALLS, CEILINGS & DOORS (EXCEPT RESTROOMS)
5. INSTALL NEW CARPETING
6. ADD PLUMBING CHASE ACCESS DOOR IN LARGE POD 3K (TO MATCH ACCESS DOOR IN LARGE POD 4K)

SPLIT POD 3G - BASE BID

1. REMODEL ALL SHOWERS
2. STRIP, PREP, COAT & SEAL ALL RESTROOM FLOORS
3. CLEAN ALL DUCTWORK
4. PAINT ALL WALLS, CEILINGS & DOORS (EXCEPT RESTROOMS)
5. INSTALL NEW CARPETING

SPLIT POD 3E - BASE BID

1. REMODEL ALL SHOWERS
2. STRIP, PREP, COAT & SEAL ALL RESTROOM FLOORS
3. CLEAN ALL DUCTWORK
4. PAINT ALL WALLS, CEILINGS & DOORS (EXCEPT RESTROOMS)

SPLIT POD 3C - ALT BID 1

1. REMODEL ALL SHOWERS
2. STRIP, PREP, COAT & SEAL ALL RESTROOM FLOORS
3. CLEAN ALL DUCTWORK
4. PAINT ALL WALLS, CEILINGS & DOORS (EXCEPT RESTROOMS)
5. ADD PLUMBING CHASE ACCESS DOOR IN LARGE POD 3A (TO MATCH ACCESS DOOR IN LARGE POD 4K)

SPLIT POD 4G - ALT BID 2

1. REMODEL ALL SHOWERS
2. STRIP, PREP, COAT & SEAL ALL RESTROOM FLOORS
3. CLEAN ALL DUCTWORK
4. PAINT ALL WALLS, CEILINGS & DOORS (EXCEPT RESTROOMS)

SPLIT POD 4E - ALT BID 2


1. REMODEL ALL SHOWERS
2. STRIP, PREP, COAT & SEAL ALL RESTROOM FLOORS
3. CLEAN ALL DUCTWORK
4. PAINT ALL WALLS, CEILINGS & DOORS (EXCEPT RESTROOMS)
5. INSTALL NEW CARPETING

SPLIT POD 4I - ALT BID 3


1. REMODEL ALL SHOWERS
2. STRIP, PREP, COAT & SEAL ALL RESTROOM FLOORS
3. CLEAN ALL DUCTWORK
4. PAINT ALL WALLS, CEILINGS & DOORS (EXCEPT RESTROOMS)

SPLIT POD 4C - ALT BID 3

1. REMODEL ALL SHOWERS
2. STRIP, PREP, COAT & SEAL ALL RESTROOM FLOORS
3. CLEAN ALL DUCTWORK
4. PAINT ALL WALLS, CEILINGS & DOORS (EXCEPT RESTROOMS)
5. INSTALL NEW CARPETING
6. ADD PLUMBING CHASE ACCESS DOOR IN LARGE POD 4A (TO MATCH ACCESS DOOR IN LARGE POD 4K)

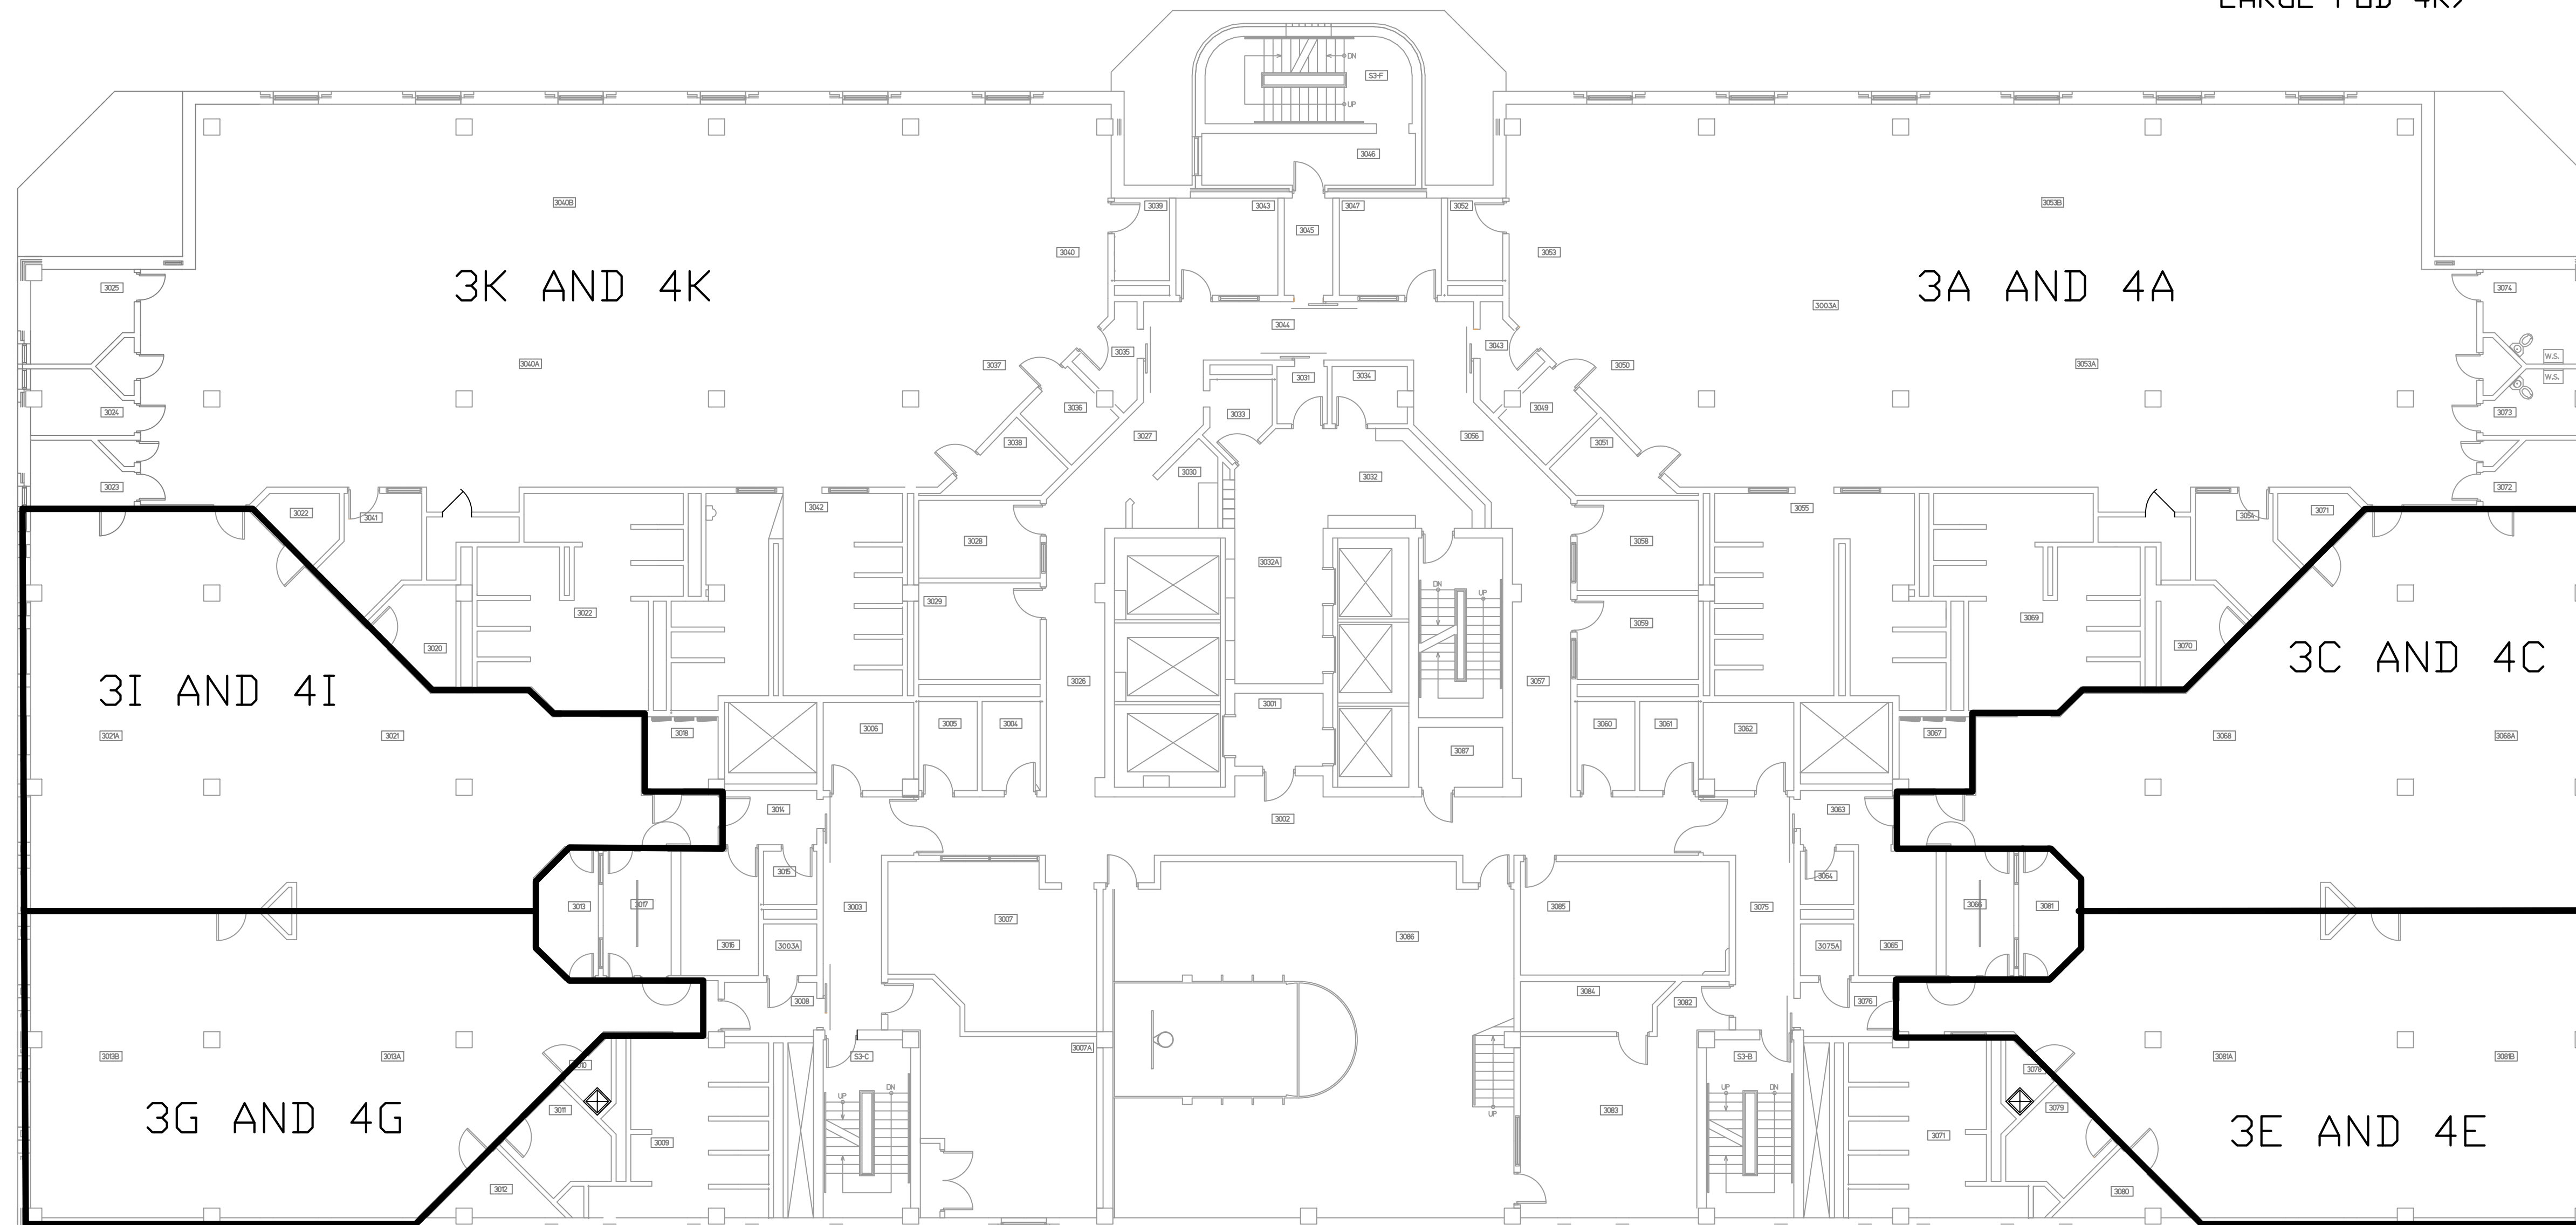

TYPICAL FLOOR PLAN
SCALE: 3/32"=1'-0"

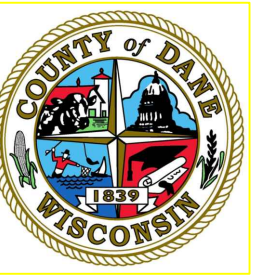

DANE COUNTY

PUBLIC WORKS,
HIGHWAY &
TRANSPORTATION

JAIL SHOWERS & SPLIT PODS IMPROVEMENTS
PUBLIC SAFETY BUILDING
115 W. DOTY STREET
MADISON, WISCONSIN

Revisions
1 ISSUED BY ADDENDUM:
ADDENDUM 3
11/07/2016

Bid No. 316037
Date 10/4/2016
Drawn by jpz
Checked by swc

3RD & 4TH
FLOOR PLANS

Sheet
A-1

2 of 10