




1 FLOOR PLAN
1/4" = 1'-0"

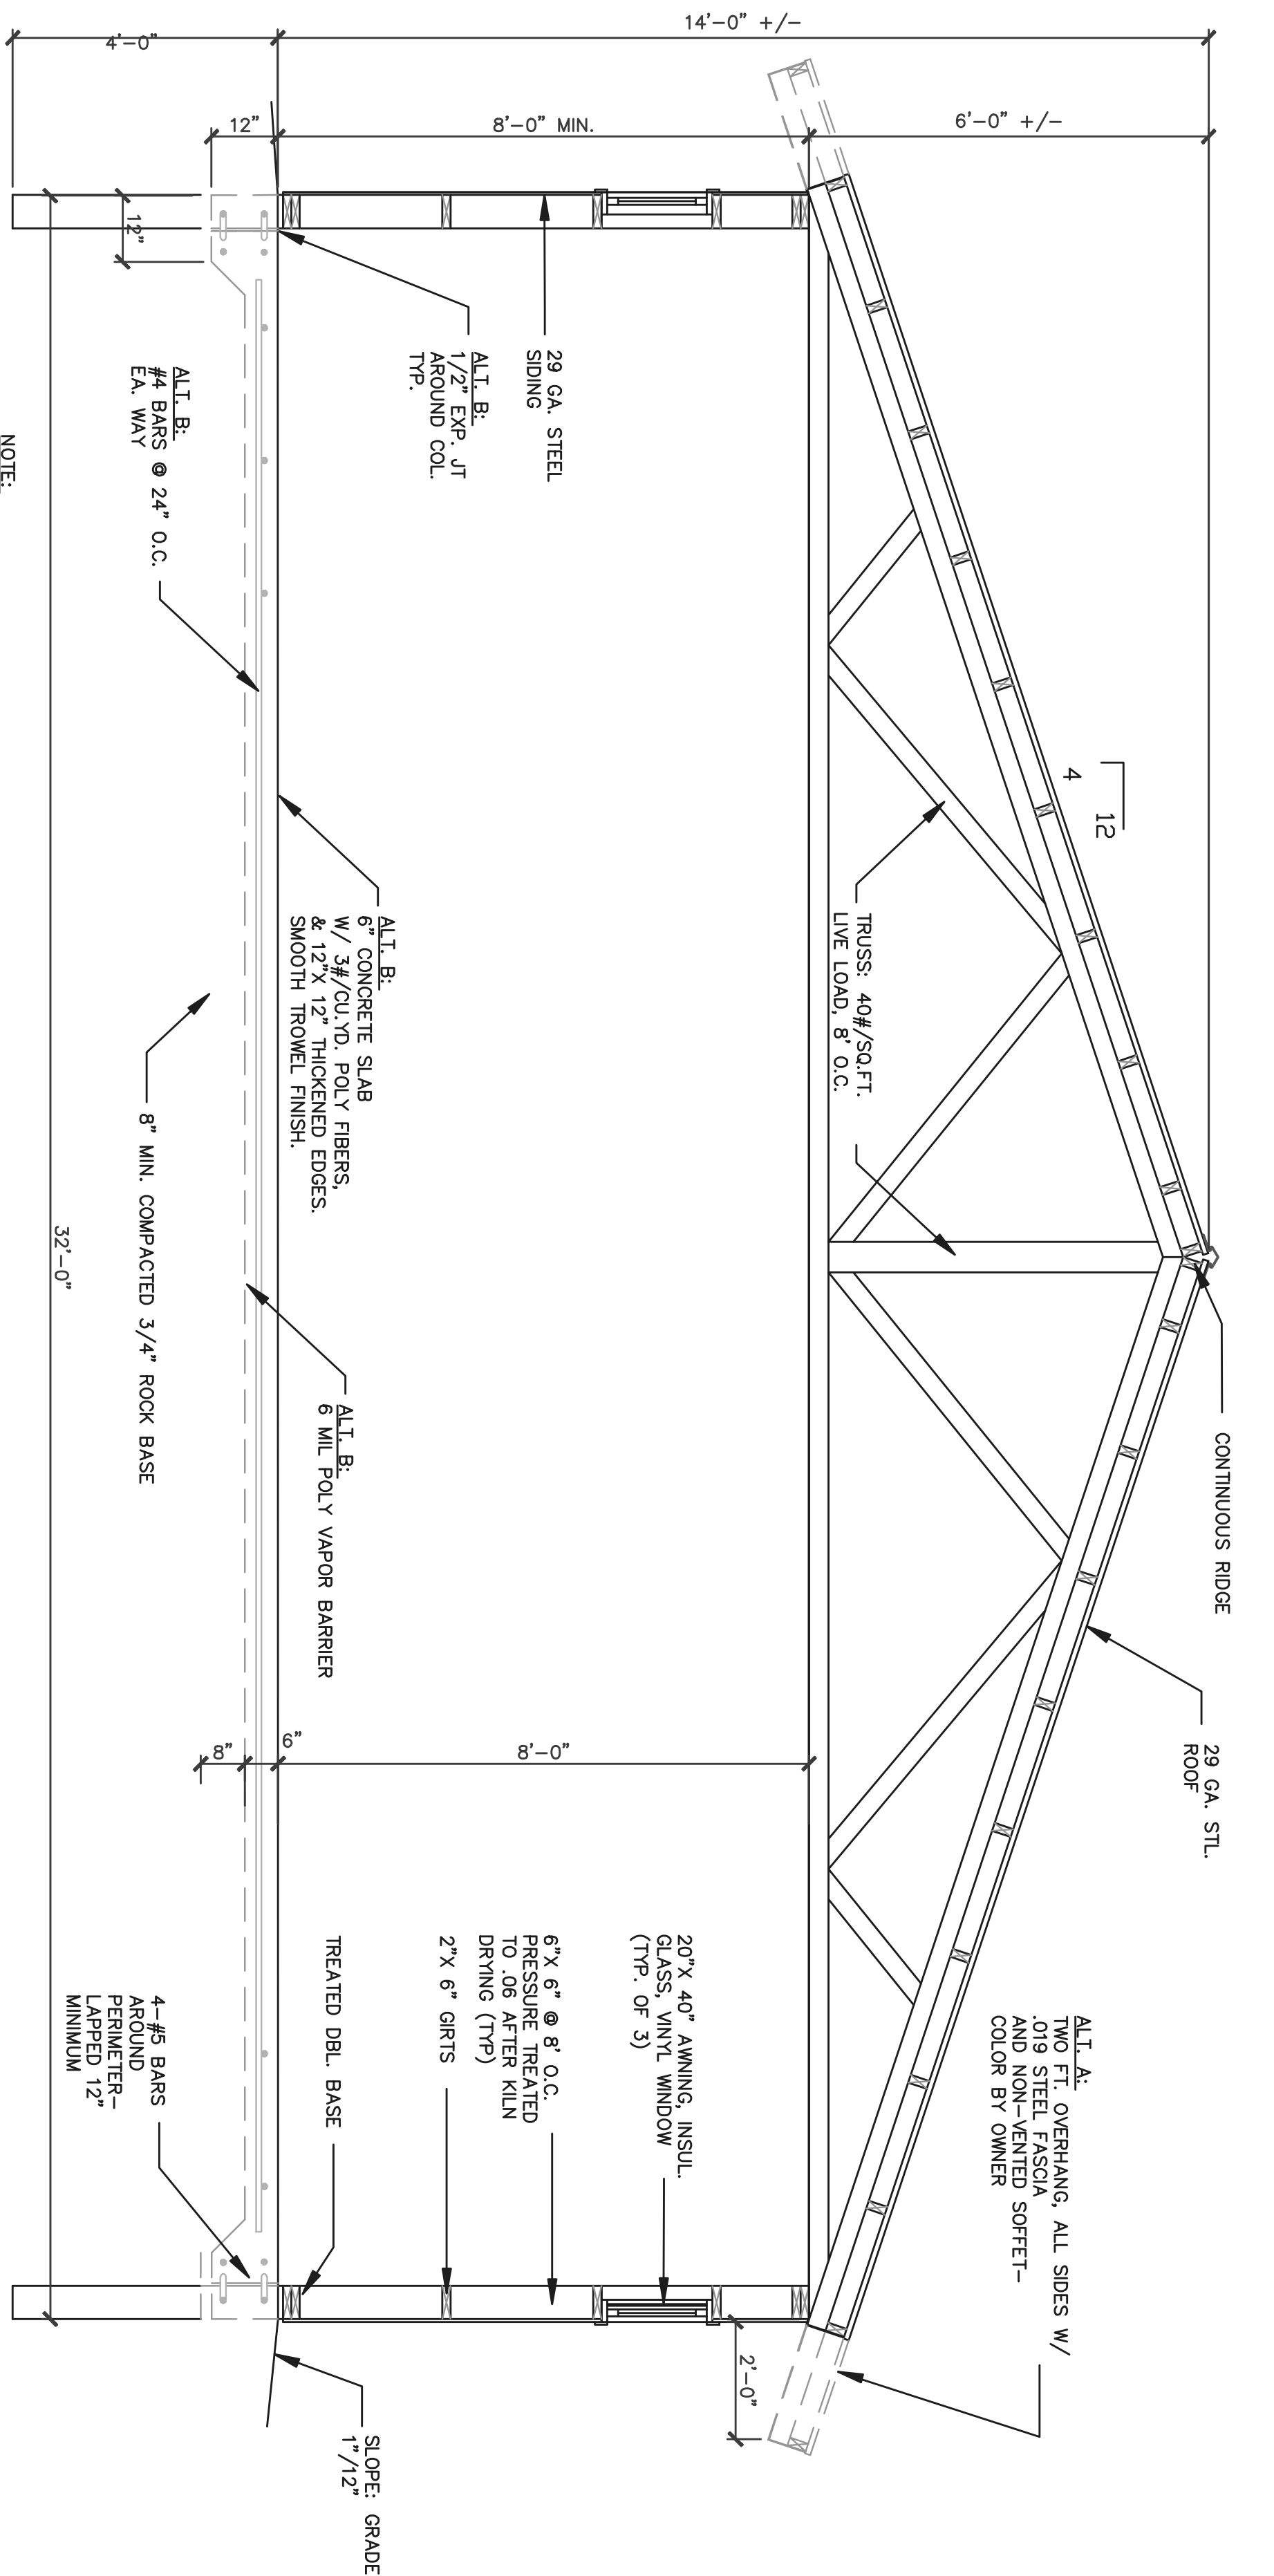

2 BUILDING SECTION
1/2" = 1'-0"

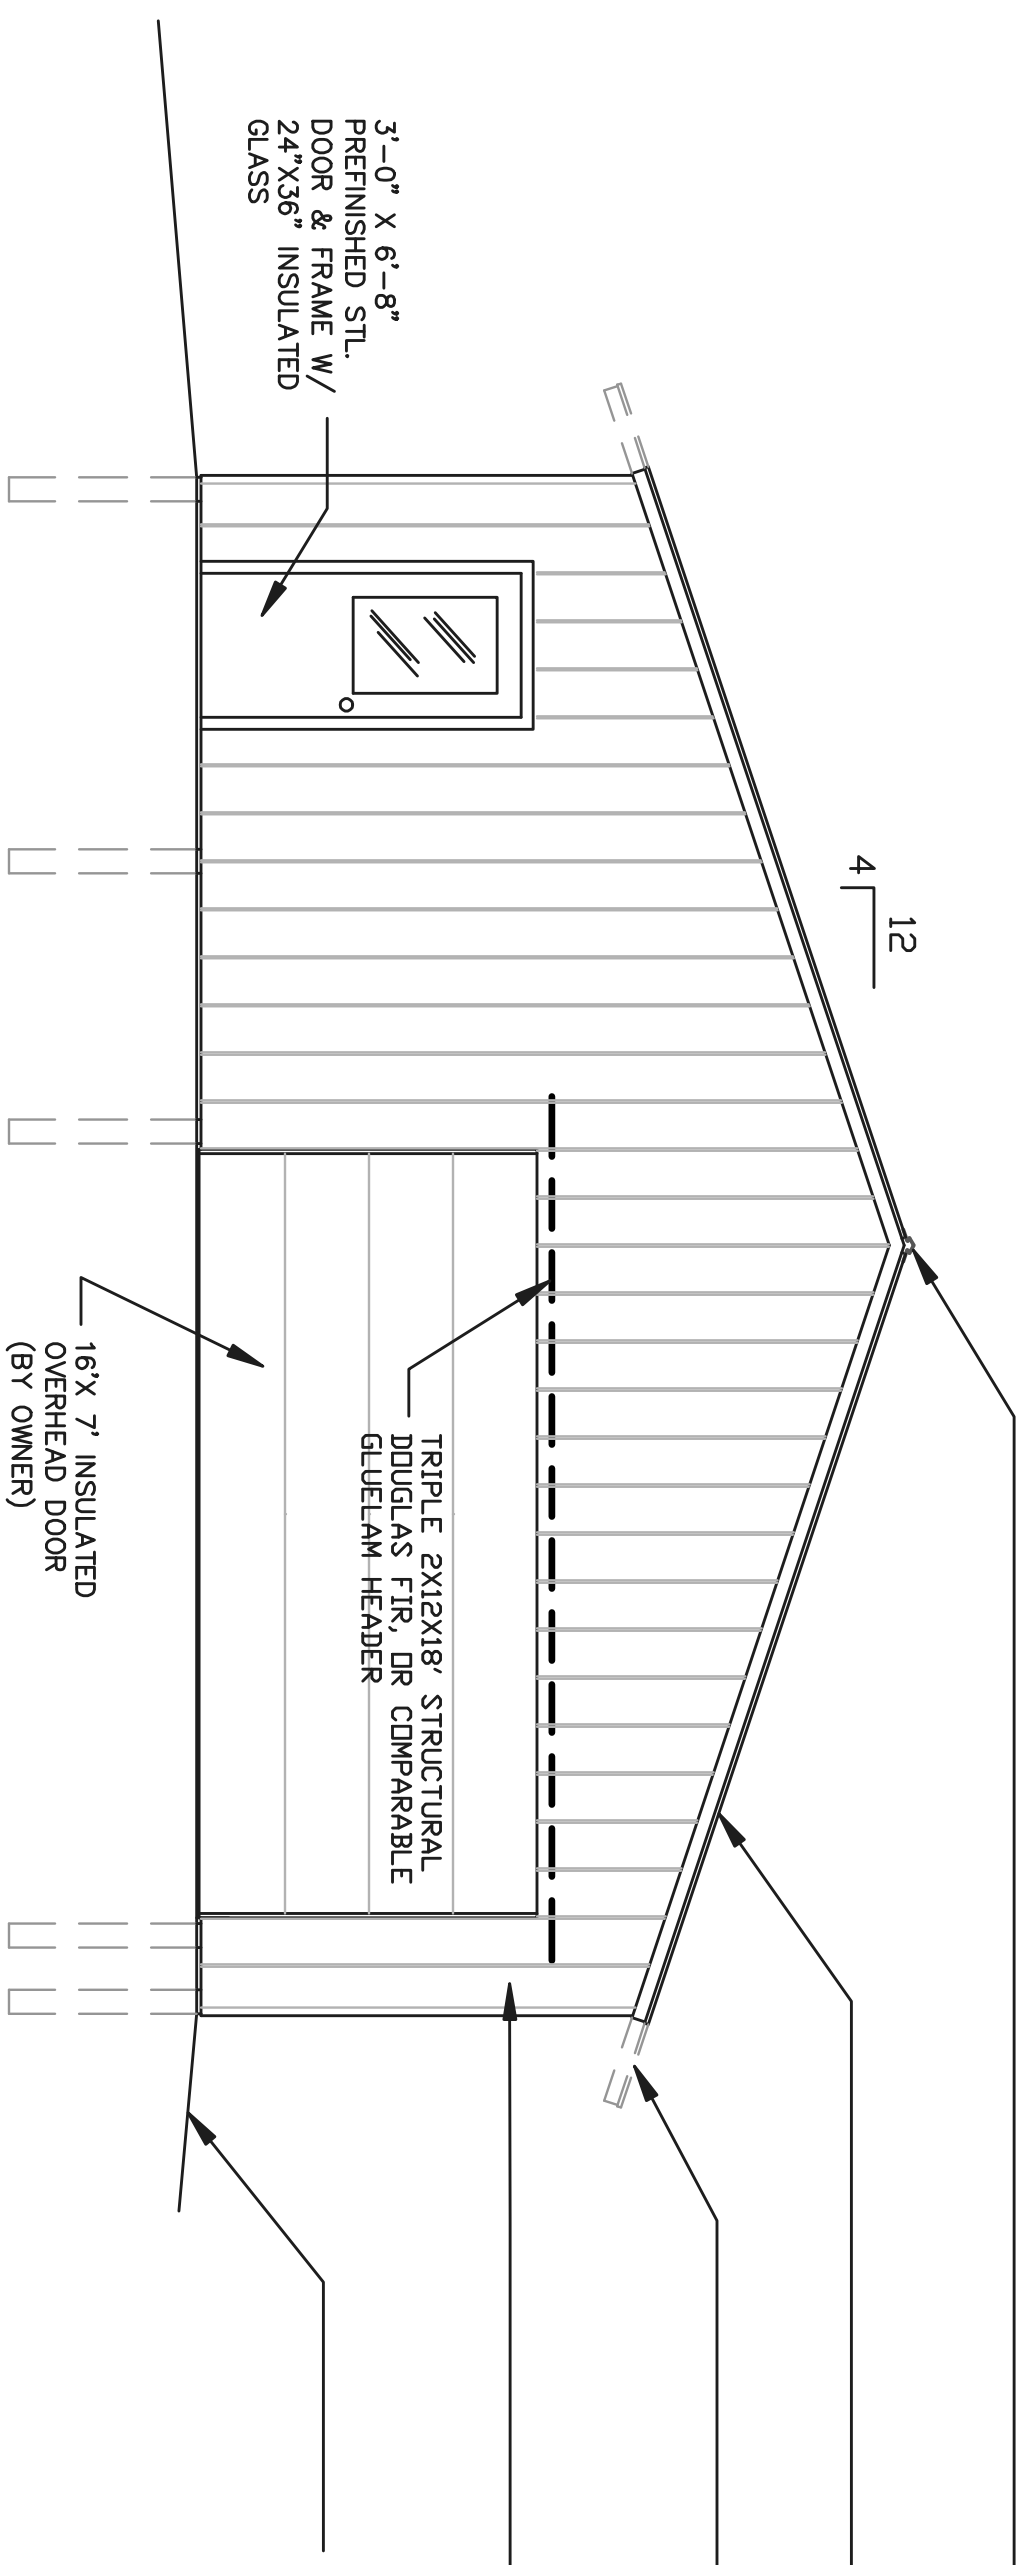

3 FRONT ELEVATION
1/4" = 1'-0"

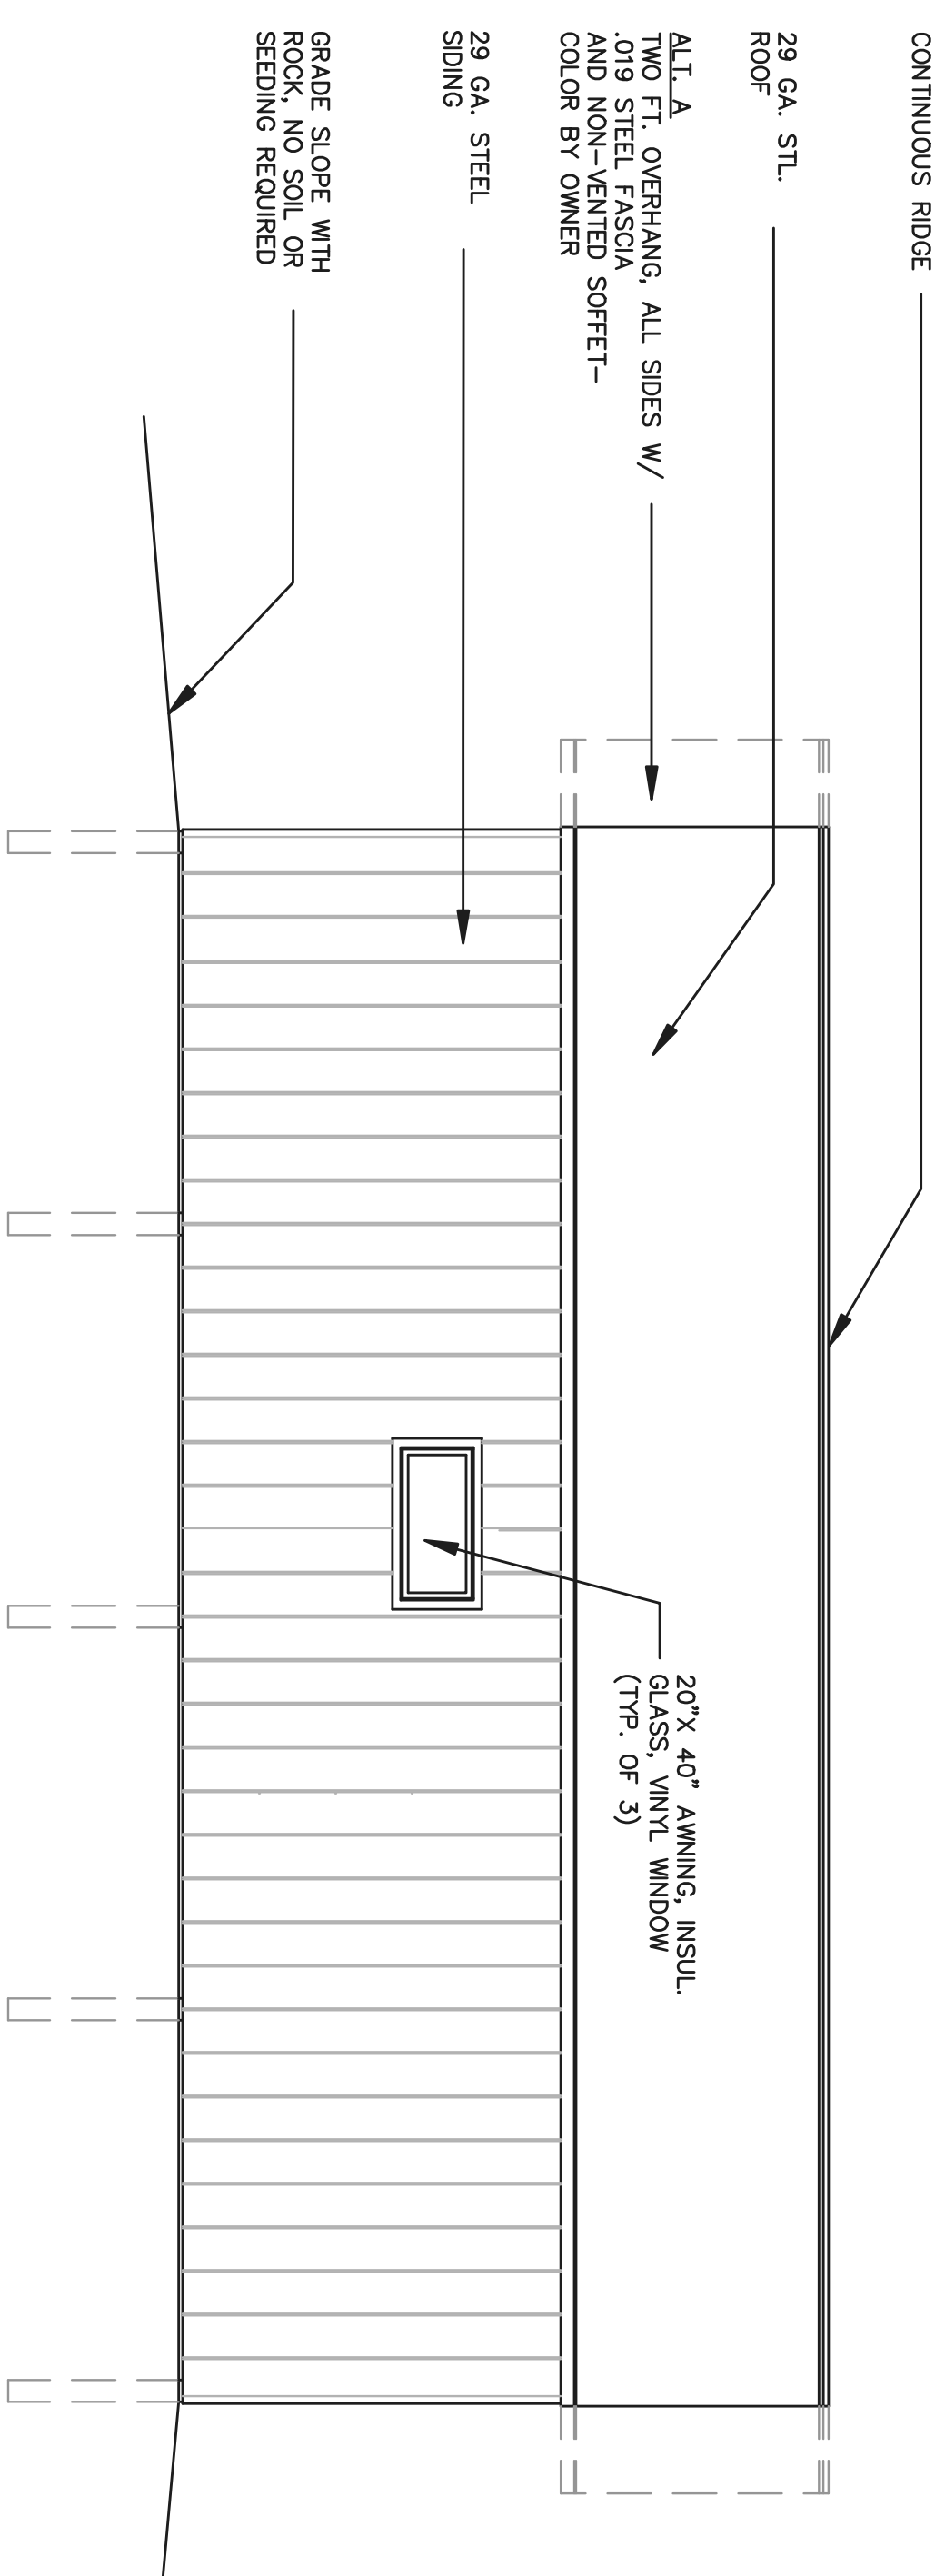

4 SIDE ELEVATION
1/4" = 1'-0"

DEPARTMENT OF PUBLIC WORKS
DANE COUNTY WISCONSIN

Design By	Drawn By	Approved By	Revisions
DSB	JRL	JFS	
Bid No:	Date:	Scale:	
NONE	8/7/08	AS NOTED	

STORAGE GARAGE
DANE CO. SHOOTING RANGE
5184 ST.HWY. 19
TOWN OF WESTPORT, WIS.