



**DANE COUNTY DEPT. OF  
PUBLIC WORKS, HIGHWAY &  
TRANSPORTATION**

1919 Alliant Energy Center Way  
Madison, Wisconsin 53713  
Office: 608/266-4018 ♦ Fax: 608/267-1533  
Public Works Engineering Division

# ADDENDUM 1

April 30, 2019

**ATTENTION ALL REQUEST FOR BID(RFB) HOLDERS**

**RFB NO. 318059 - ADDENDUM NO. 1**

**TOKEN CREEK RESTORATION & SEDIMENT REMOVAL**

---

**BIDS DUE:** Tuesday, May 7, 2019, 2:00 PM. DUE DATE AND  
TIME ARE NOT CHANGED BY THIS ADDENDUM.

---

This Addendum is issued to modify, explain or clarify the original Request for Bid (RFB) and is hereby made a part of the RFB. Please attach this Addendum to the RFB.

**PLEASE MAKE THE FOLLOWING CHANGES:**

**1. Section 02930 - Restoration**

Page 2- Item 2.2.:

Delete Items A & B and replace with the following:

- A. The Cool Grass Seed Mixture for restoration of the dredged spoils dewatering site, berm and side slopes, final disposition grading plan extents and access routes shall be smooth bromegrass and a cover crop.
- B. Cover Crop shall be oats for the spring 2020.

**2. Sheet 7**


Replace current Sheet 7 with revised Sheet 7, issued with this Addendum.

**3. Sheet 13**

Add new Sheet 13, issued with this Addendum.

If any additional information about this Addendum is needed, please call Ryan Shore at 608/266-4475, shore@countyofdane.com.

Sincerely,



Project Manager


Enclosures:

Sheet 7  
Sheet 13

**Addendum No. 1**  
RFBNo. 318059

Notes:


1. Prior to placement of restoration practices, Dane County will mark the specific location where each practice shall be installed.
2. See included detail drawings for construction of restoration practices.

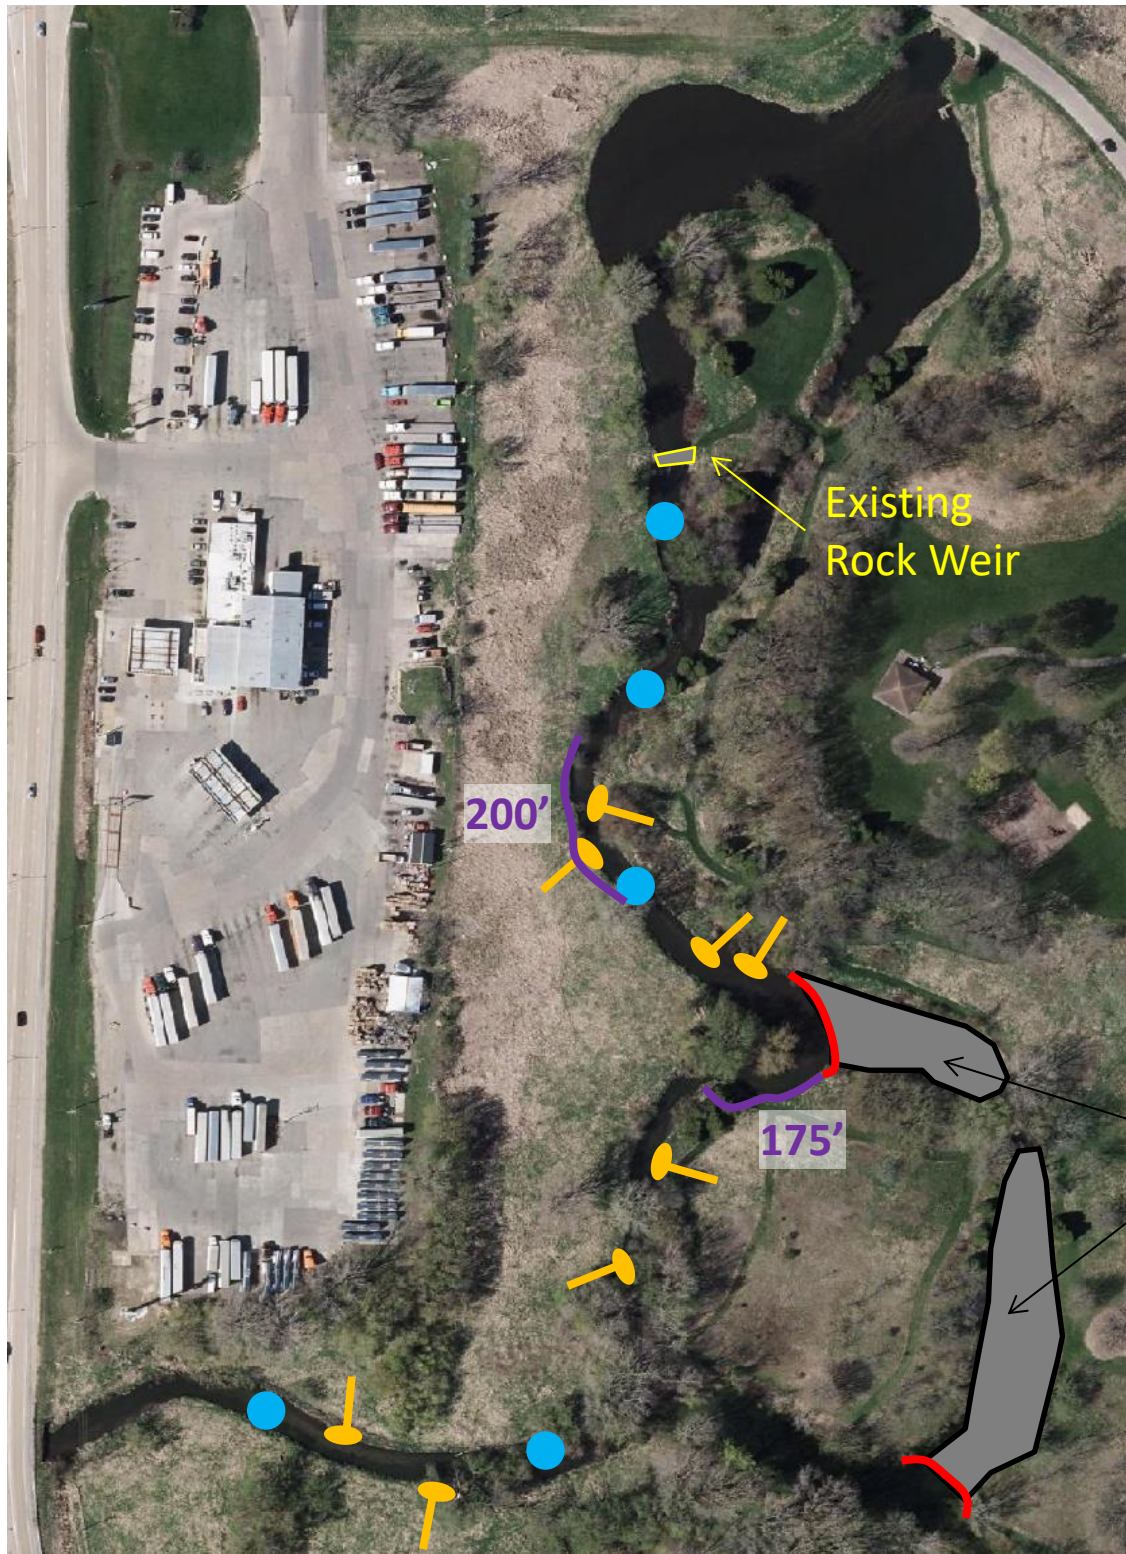

**Legend**

- Random Boulders
- Rock Deflector
- Root Wad
- Ditch Plug
- Riprap Bank Protection

Token Creek Restoration and Sediment Removal	
Restoration Plan	Scale: 1" = 200'
Date: March 21, 2019	Sheet No. 7

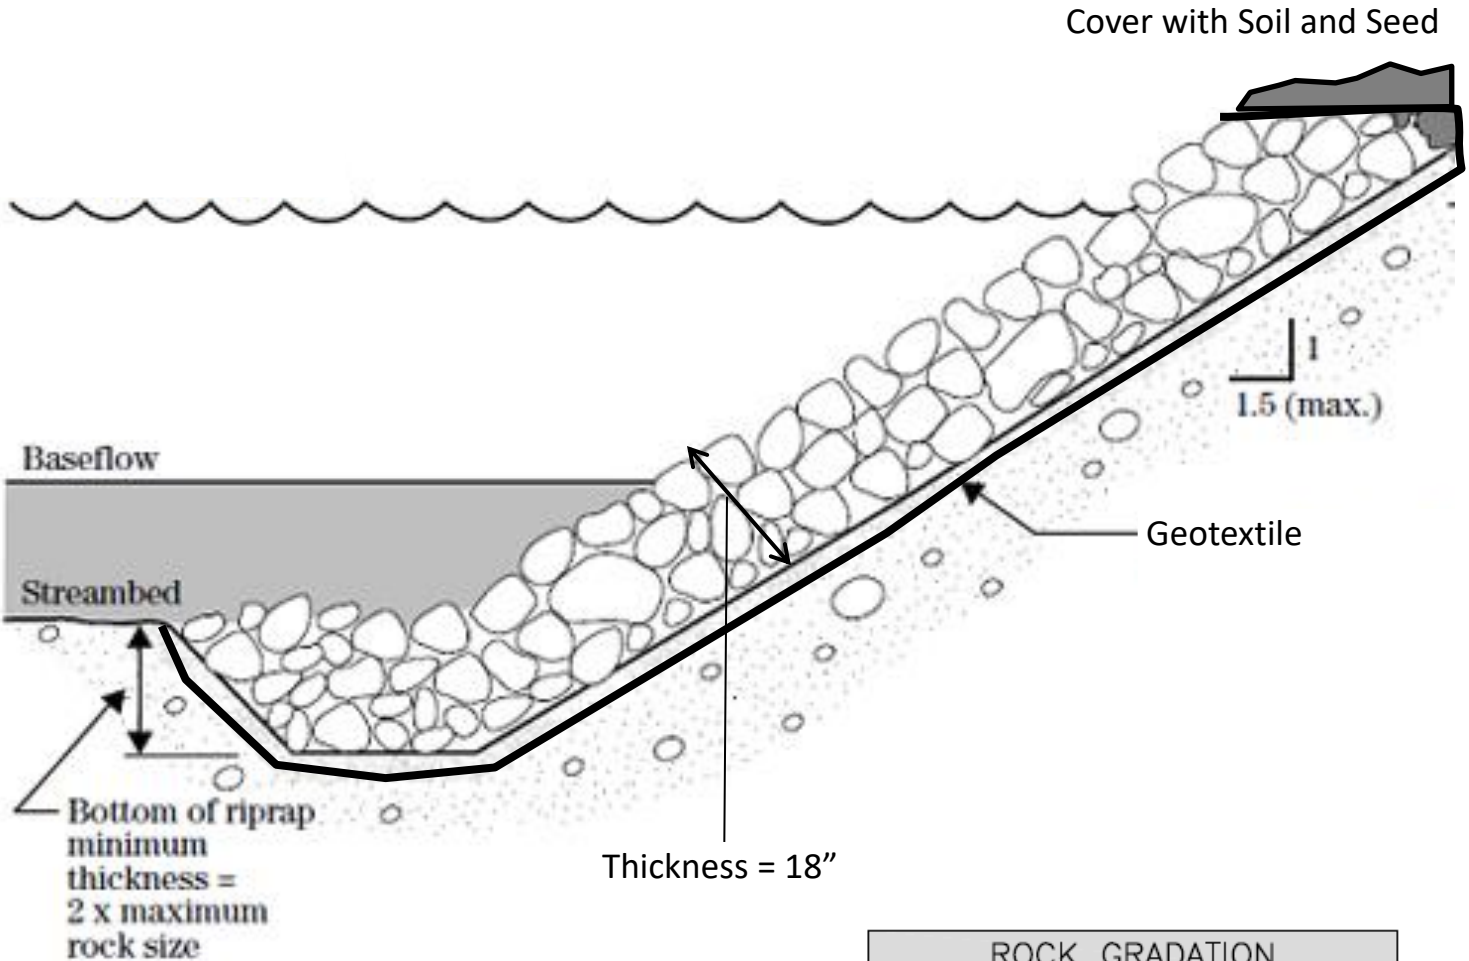

ROCK GRADATION	
PERCENT PASSING BY WEIGHT	SIZE IN INCHES
100	12
60-85	9
25-50	6
5-20	3
0-5	1