



**DANE COUNTY DEPT. OF  
PUBLIC WORKS, HIGHWAY &  
TRANSPORTATION**

1919 Alliant Energy Center Way  
Madison, Wisconsin 53713  
Office: 608/266-4018 ♦ Fax: 608/267-1533  
Public Works Engineering Division  
Public Works Solid Waste Division

# **ADDENDUM 3**

DECEMBER 3, 2018

**ATTENTION ALL REQUEST FOR BID (RFB) HOLDERS**

**RFB NO. 318008 (REBID) - ADDENDUM NO. 3**

**ALBION SALT STORAGE BUILDING**

---

**BIDS DUE: TUESDAY, DECEMBER 4, 2018, 2:00 PM. DUE DATE AND  
TIME ARE NOT CHANGED BY THIS ADDENDUM.**

---

This Addendum is issued to modify, explain or clarify the original Request for Bid (RFB) and is hereby made a part of the RFB. Please attach this Addendum to the RFB.

**PLEASE MAKE THE FOLLOWING CHANGES:**

**1. Sheet A401 – Wall Sections**

Delete current Sheet A401 Wall Sections and replace with new Sheet A401 Wall Sections included with this addendum.

**2. Sheet S901 – Structural Plans and Details**

Delete current Sheet S901 Structural Plans and Details and replace with new Sheet S901 Structural Plans and Details included with this addendum.

If any additional information about this Addendum is needed, please call Ryan Shore at 608/266-4475, shore@countyofdane.com.

Sincerely,


*Ryan Shore*

Project Manager


Enclosures:

Sheet A401 – Wall Sections


Sheet S901 – Structural Plans and Details

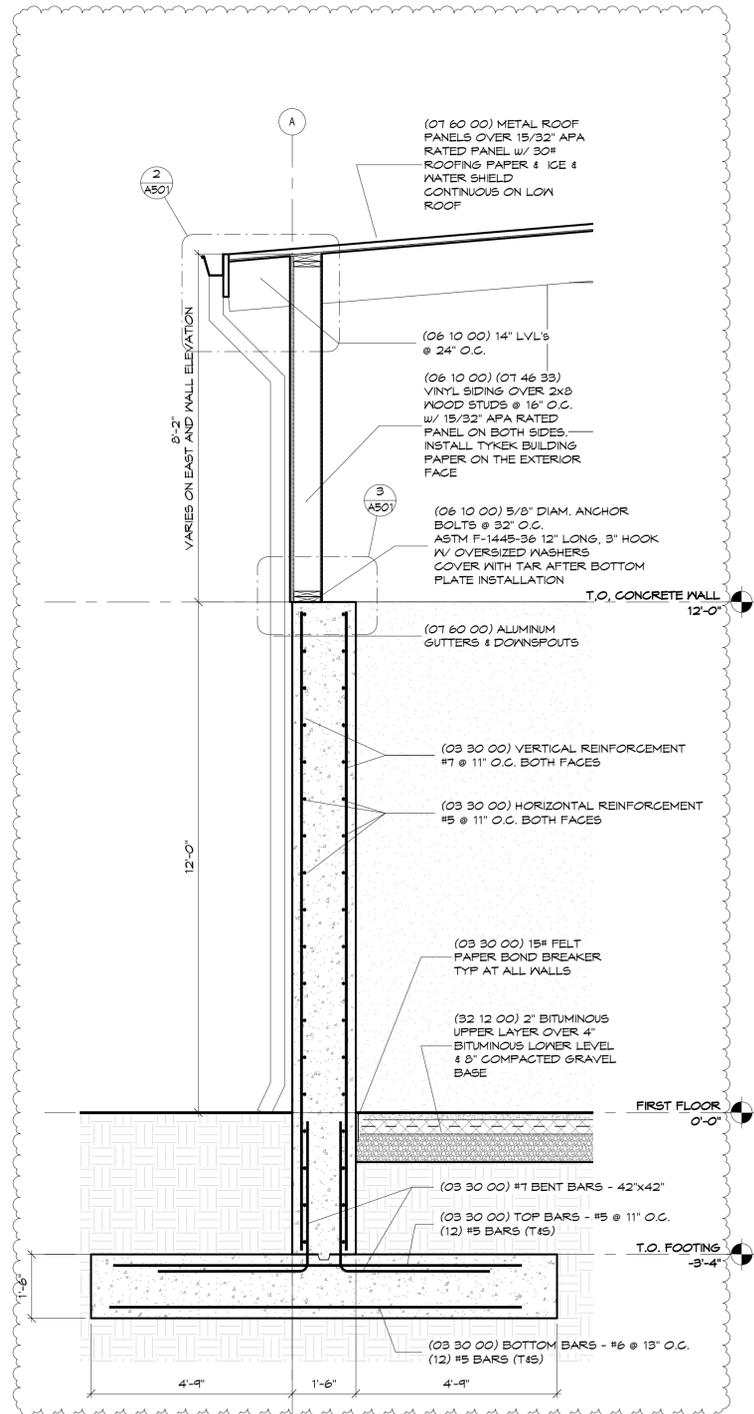

**3** Typ. Wall Section - Lean-to Building  
1/2" = 1'-0"

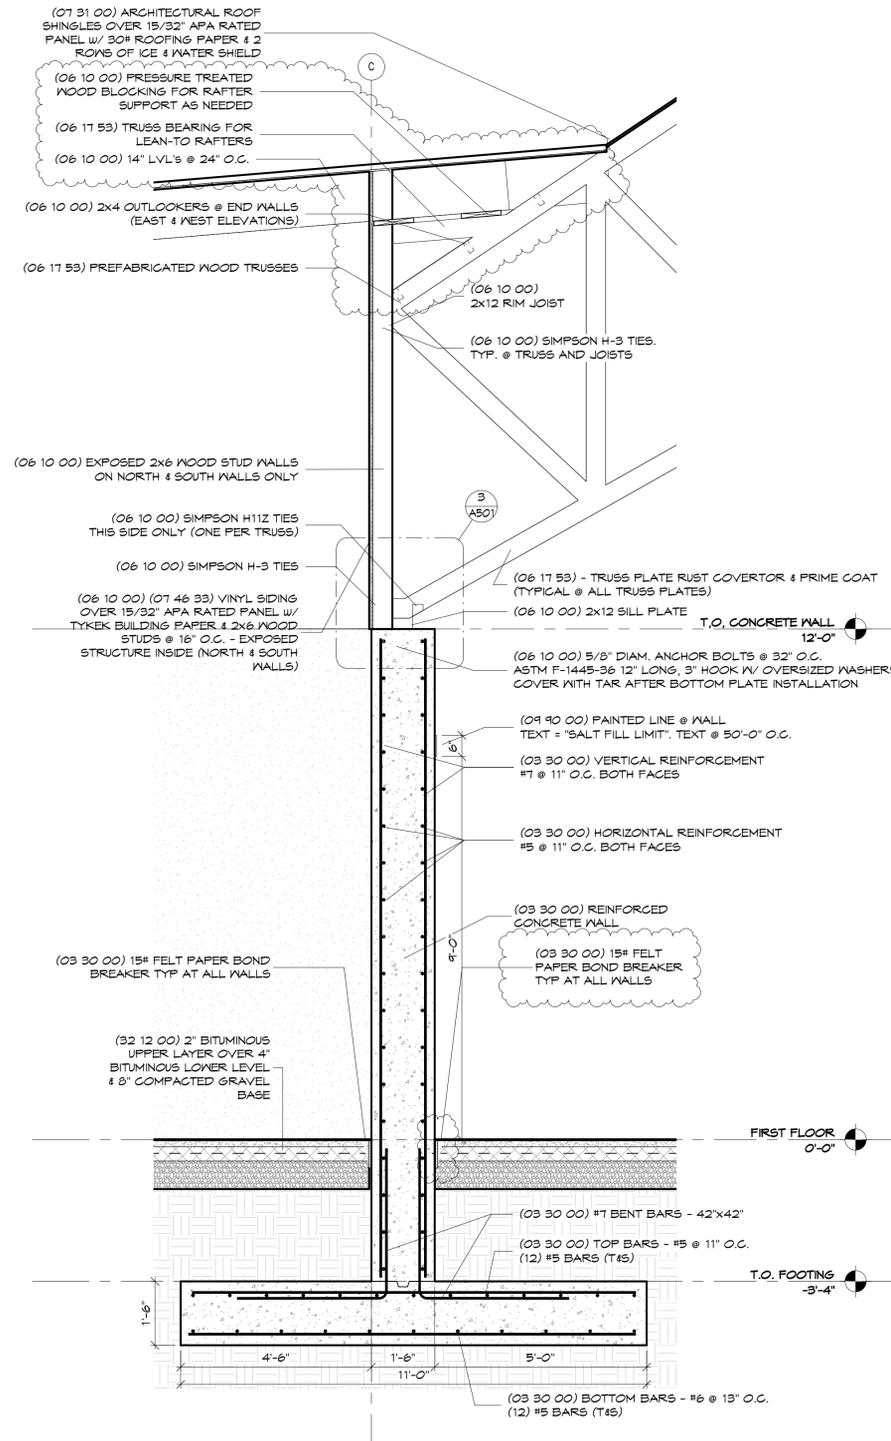

**2** Wall Section  
1/2" = 1'-0"

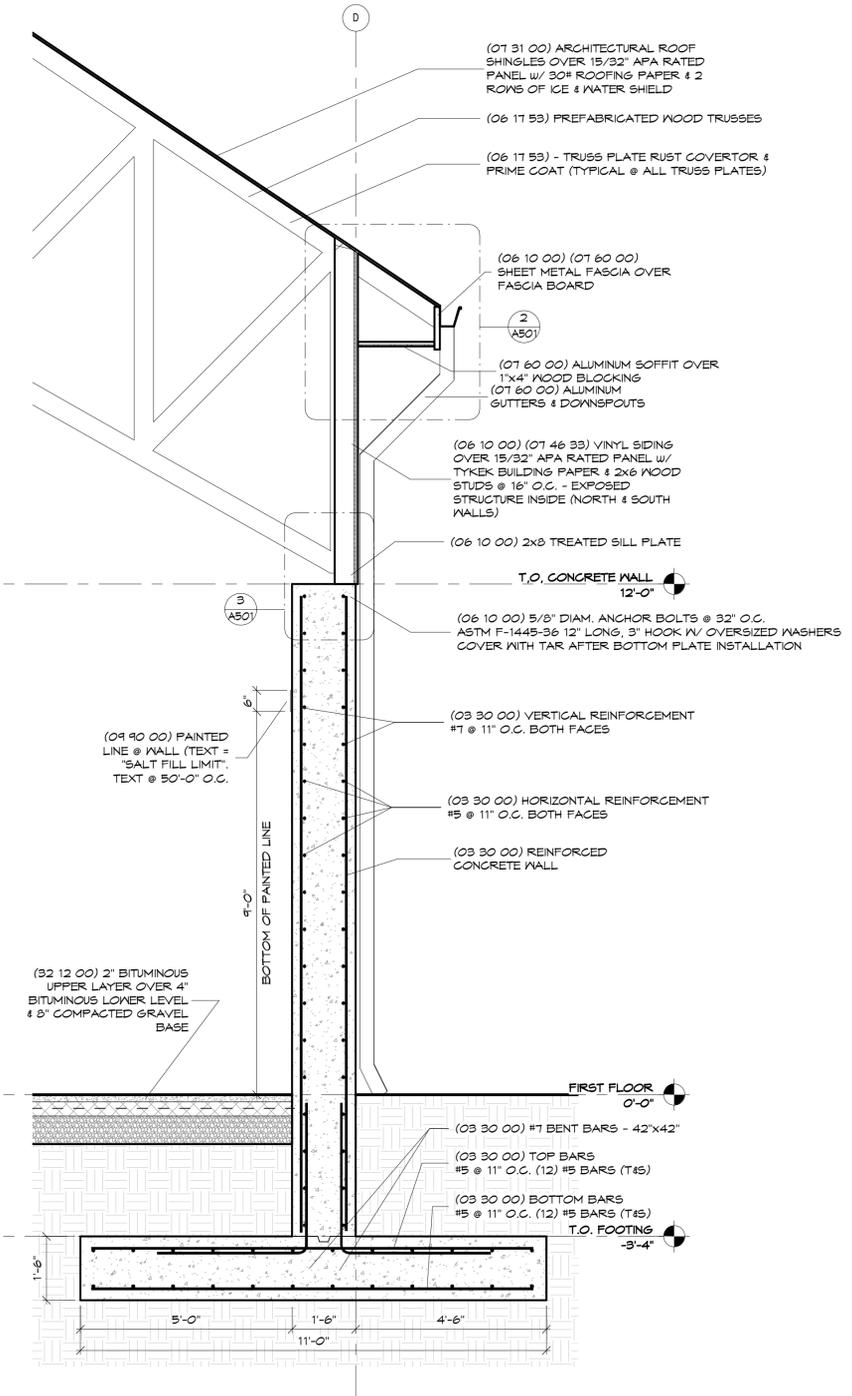

**1** Wall Section  
1/2" = 1'-0"

Addendum 3 December 3, 2018

**Wall Sections**  
kuenyerch.com ©2018 Kueny Architects L.L.C. - All Rights Reserved  
RFB 318008 Dane County - Salt Storage Shed  
Town of Albion, Wisconsin 53534  
July 3, 2018

SCALE: 1/2" = 1'-0"  
**A401**

