

Strang, Inc.
6411 Mineral Point Road
Madison, WI 53705-0019
608 278 9200
FAX 278 9204


Loachky Marquardt & Neshom
801 Second Avenue, Seattle, WA 98104
Tel 206/862-3460 Fax 206/343-9388

DANE COUNTY EXPOSITION CENTER EXPANSION

GENERAL NOTES:

- SEE SITE VISIT PLAN 4/A1.2.1 FOR CONSTRUCTION LIMITS AND STAGING AREA.
- LOCATION OF (2) NEW TICKET BOOTHS SHOWN ON 4/A1.2.1.
- THE EXCAVATION CAN BE DUMPED ON-SITE AT BORROW AREAS OF THE SITE SHOWN ONLY TOP SOIL SHALL REMAIN ON-SITE. ALL DEBRIS, ROCKS, CONCRETE, ETC. SHALL BE REMOVED FROM THE SITE.

CADD File Number	824251.DWG		
Revisions	APRIL 1, 1994 ADDRESS UPDATE		
No.	Date	By	Description
Sheet Title			
SITE LAYOUT PLAN			
Scale 1" = 50'-0"			
Designed	Drawn		
Drawn	LLB		
Checked	LLB		
Date	01/17/94		
Job No.	91063104		
Sheet No.	A1.1.1		

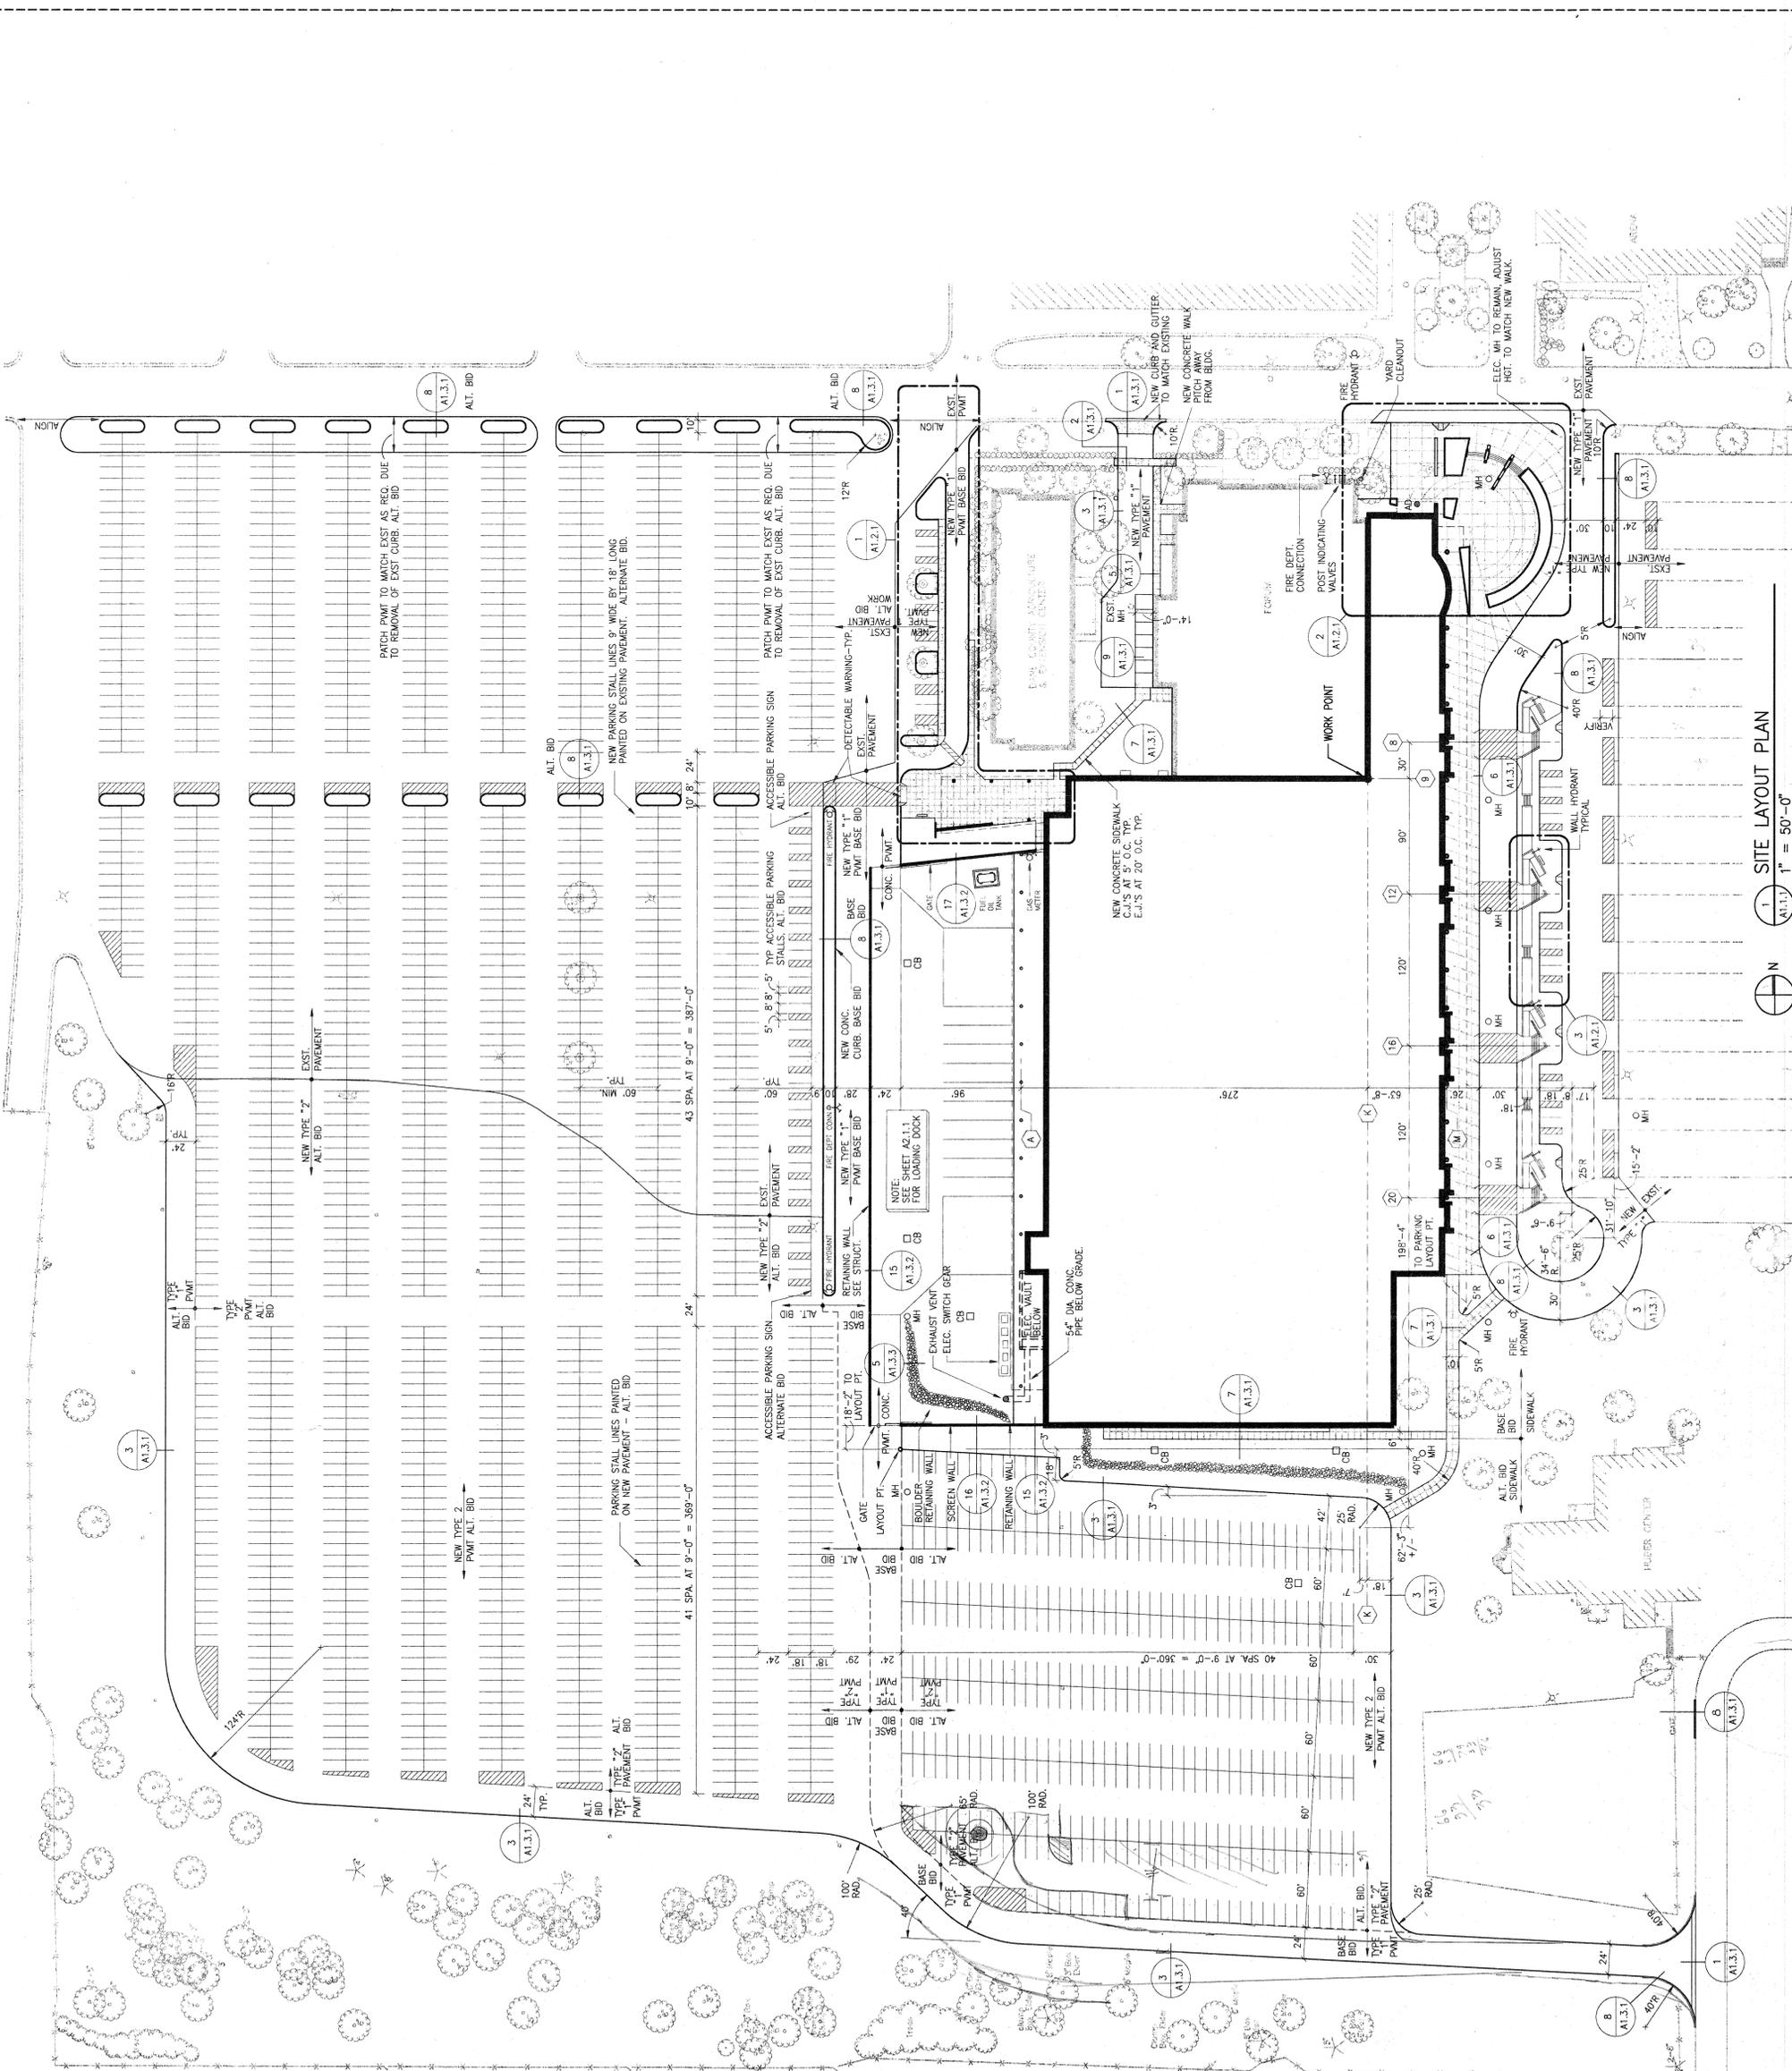

1 SITE LAYOUT PLAN
A1.1.1 1" = 50'-0"


180
570

Strang Inc.
6411 Mineral Point Road
Madison, WI 53705-0019
608 278 9200
FAX 278 9204

Leschly Margawati & Meehain
801 Second Avenue, Seattle, WA 98104
Tel 206/862-3460 Fax 206/443-9388

DANE COUNTY EXPOSITION CENTER EXPANSION

CADD File Number A924352.DWG	
Revisions	ADD/REV UPDATES
April 1, 1994	
No.	Date
By	Description
Sheet Title	
SITE GRADING PLAN	
Scale 1" = 50'-0"	
Designed	
Drawn	LLB
Checked	
Date	01/17/94
Job No.	91063.04
Sheet No.	

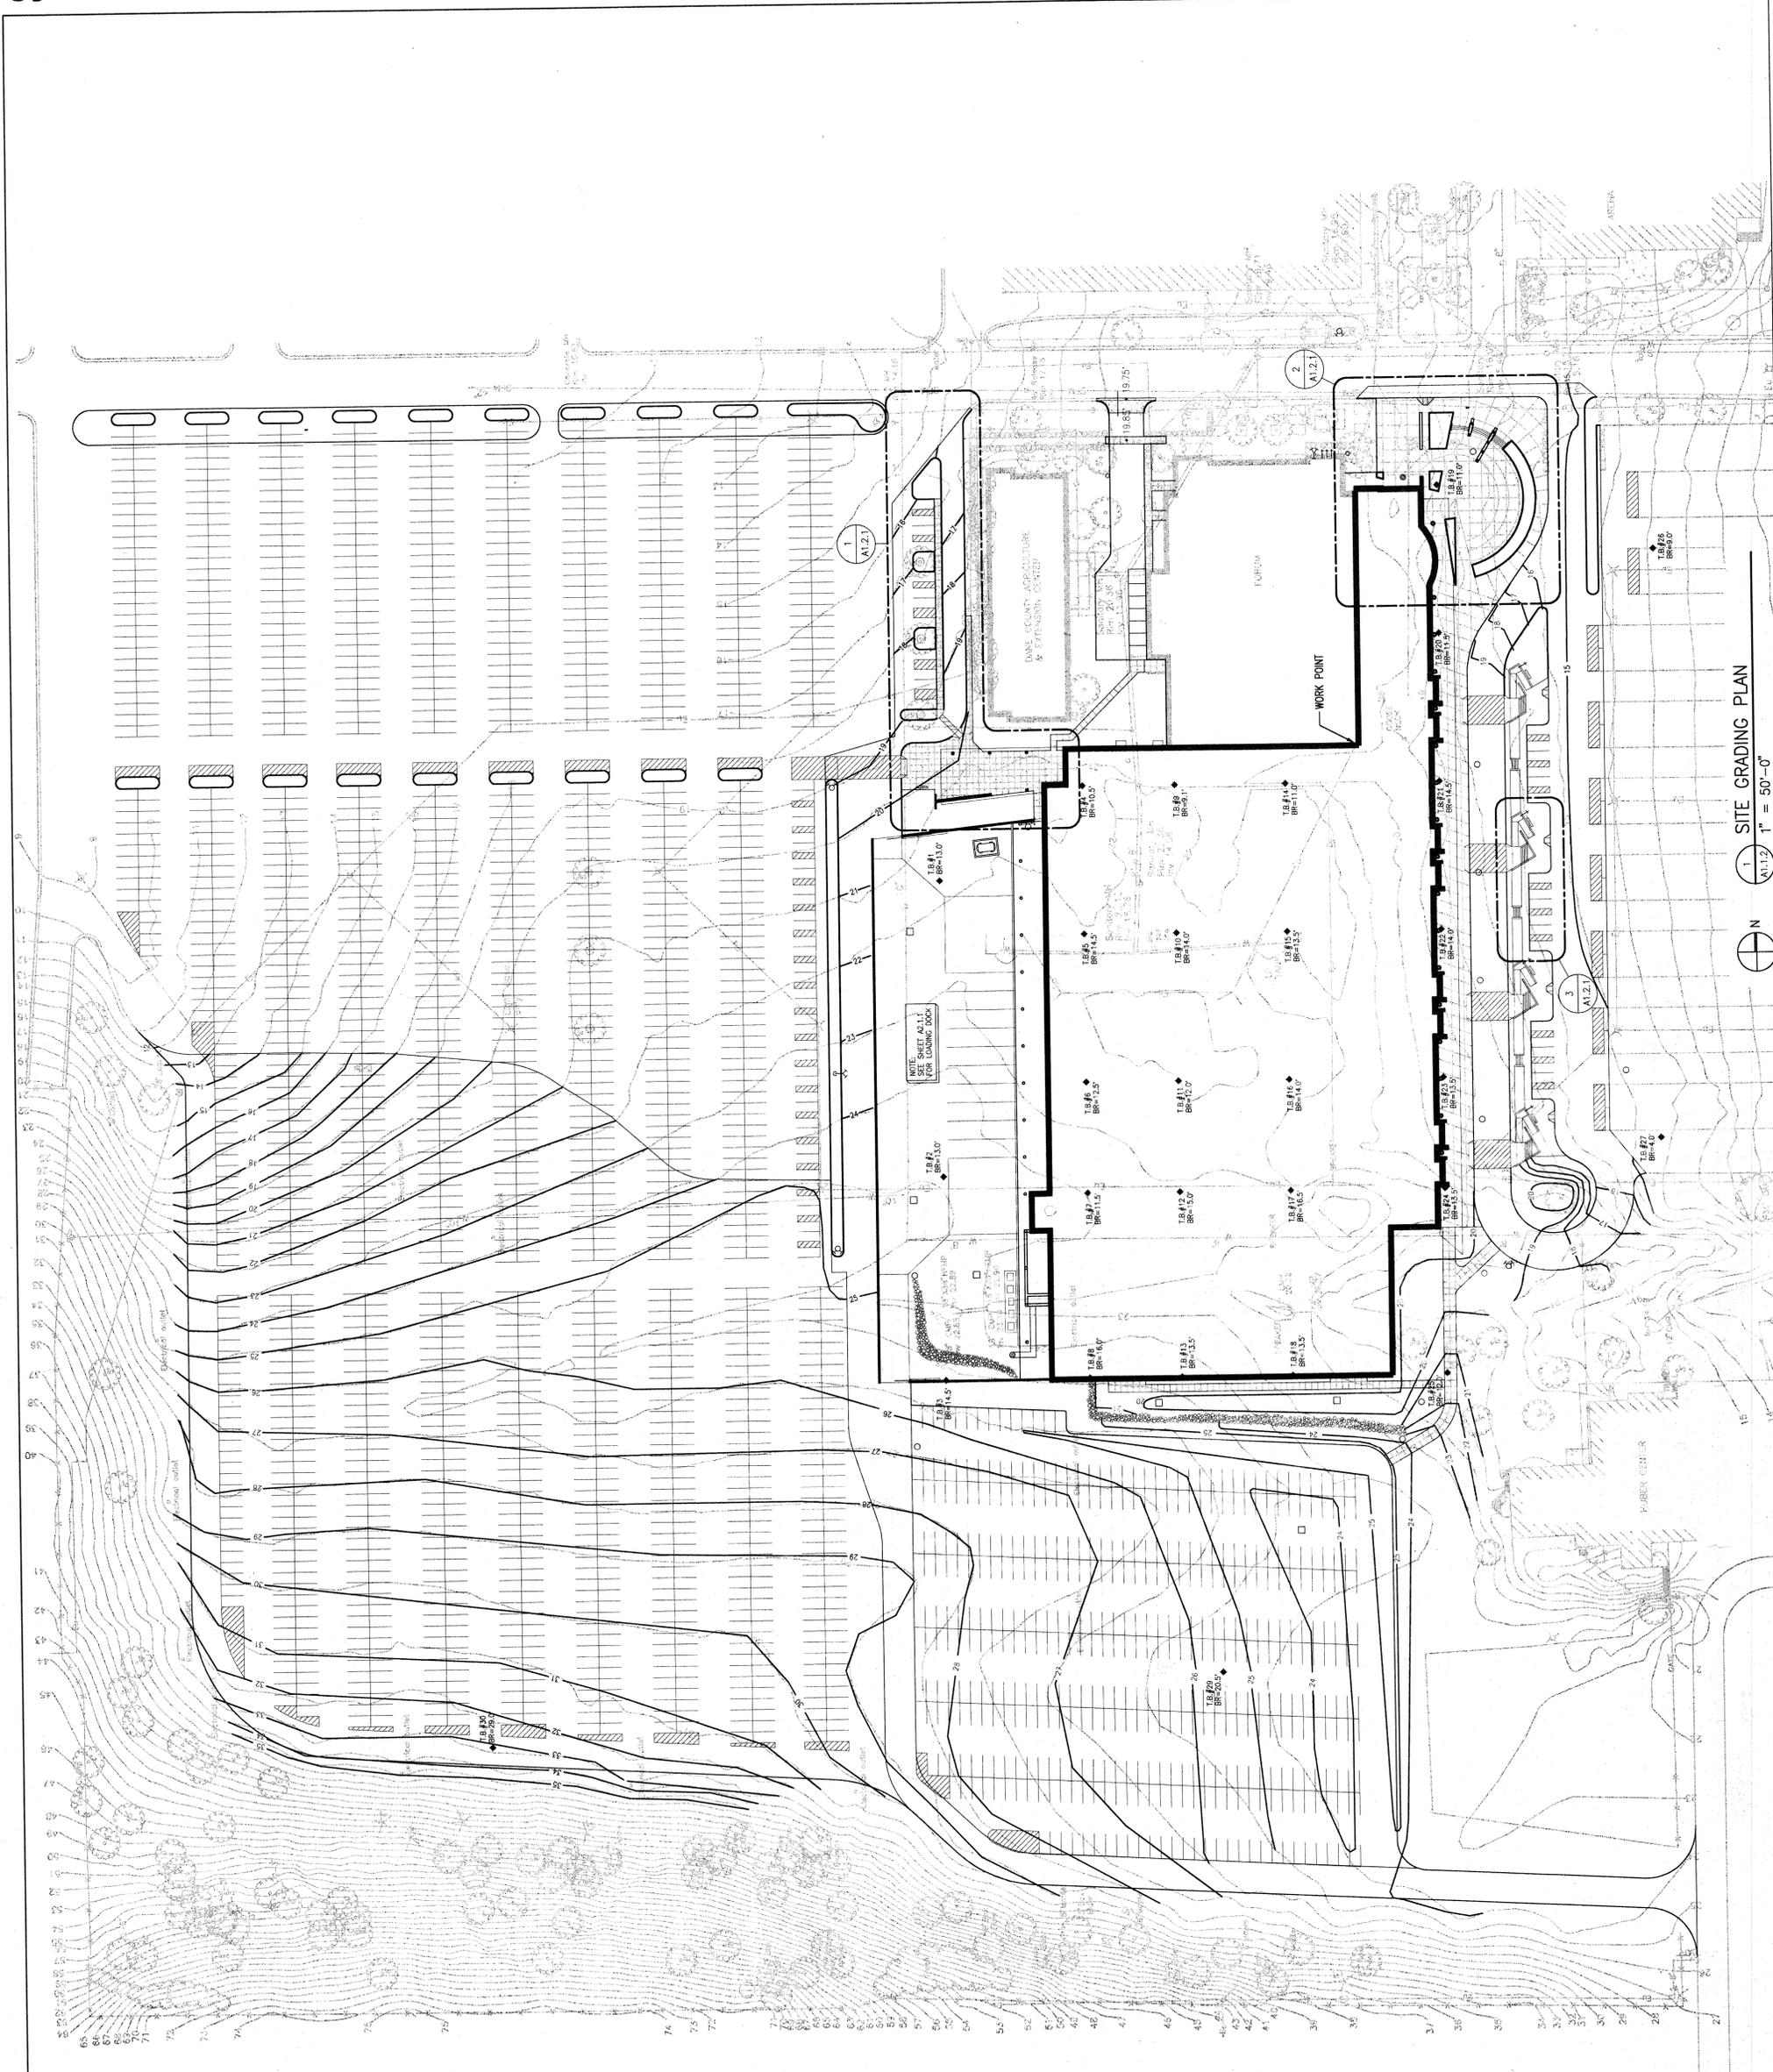

1 SITE GRADING PLAN
1" = 50'-0"

Strang Inc.
1000 Wisconsin Road
Madison, WI 53705-0019
608 276 9200
FAX 276 9204

Lachy Marquardt & Nashelm
801 Second Avenue, Seattle, WA 98104
Tel 206/662-3460 Fax 206/343-9388

DANE COUNTY EXPOSITION CENTER

EXISTING SITE INFORMATION

The Site Survey plans and existing utilities shown on this drawing were prepared by ARNOLO & O'SHEA, INC. Consulting Engineers, Madison, Wisconsin, dated 5-23-93, for the owner and under contract with the owner.

Existing site information from the Survey Plan is being used as an aid to the contractor for general reference only.

Strang Inc. makes no warranty or representation with reference to the accuracy and completeness of the information shown on this drawing as indicated on the Survey Plan and Existing Utilities drawing. The contractor shall verify the site conditions and any appearances thereof.

CADD File Number

Revisions

APR 11 1994


No. Date By Description
Sheet Title

SITE SURVEY WEST

Scale 1" = 50'
Designed A & O
Drawn DAS
Checked DLP
Date
Job No. 91063.04
Sheet No.

The locations of existing utilities installations as shown on this drawing were obtained from records. The accuracy of these records cannot be guaranteed or certified to. There may be other underground utility installations within the project area that are not shown.

BENCH MARK
SOUTHWEST CORNER
SECTION 25, 7TH, R8E.
ELEVATION = 6.02
BRONZE CAP IN CONCRETE

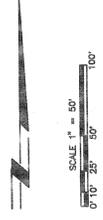


LEGEND

- Well
- Hydrant
- Valve
- Power pole
- Pedestal
- Sanitary manhole
- Sanitary sewer
- SFM - Sanitary Sewer Force Main
- Water line
- Gas line
- Telephone line - underground
- Electric line - underground
- Electric line - overhead
- Spot Elevation
- Deciduous Tree
- Evergreen tree
- Bush
- Existing building
- Existing concrete
- Existing Bituminous

- NOTES:**
1. Elevation are City of Madison Datum.
 2. Center line is one foot from the southwest corner of Section 25, 7TH, R8E, Bronze cap in concrete.
 3. Utility information is from Dane County Public Works.

ARNOLD & O'SHEA, INC.
CONSULTING ENGINEERS
118 S. MONROE STREET, MADISON, WISCONSIN 53701
608-271-4881 JOB NO. 93146-C SHEET Z OF Z

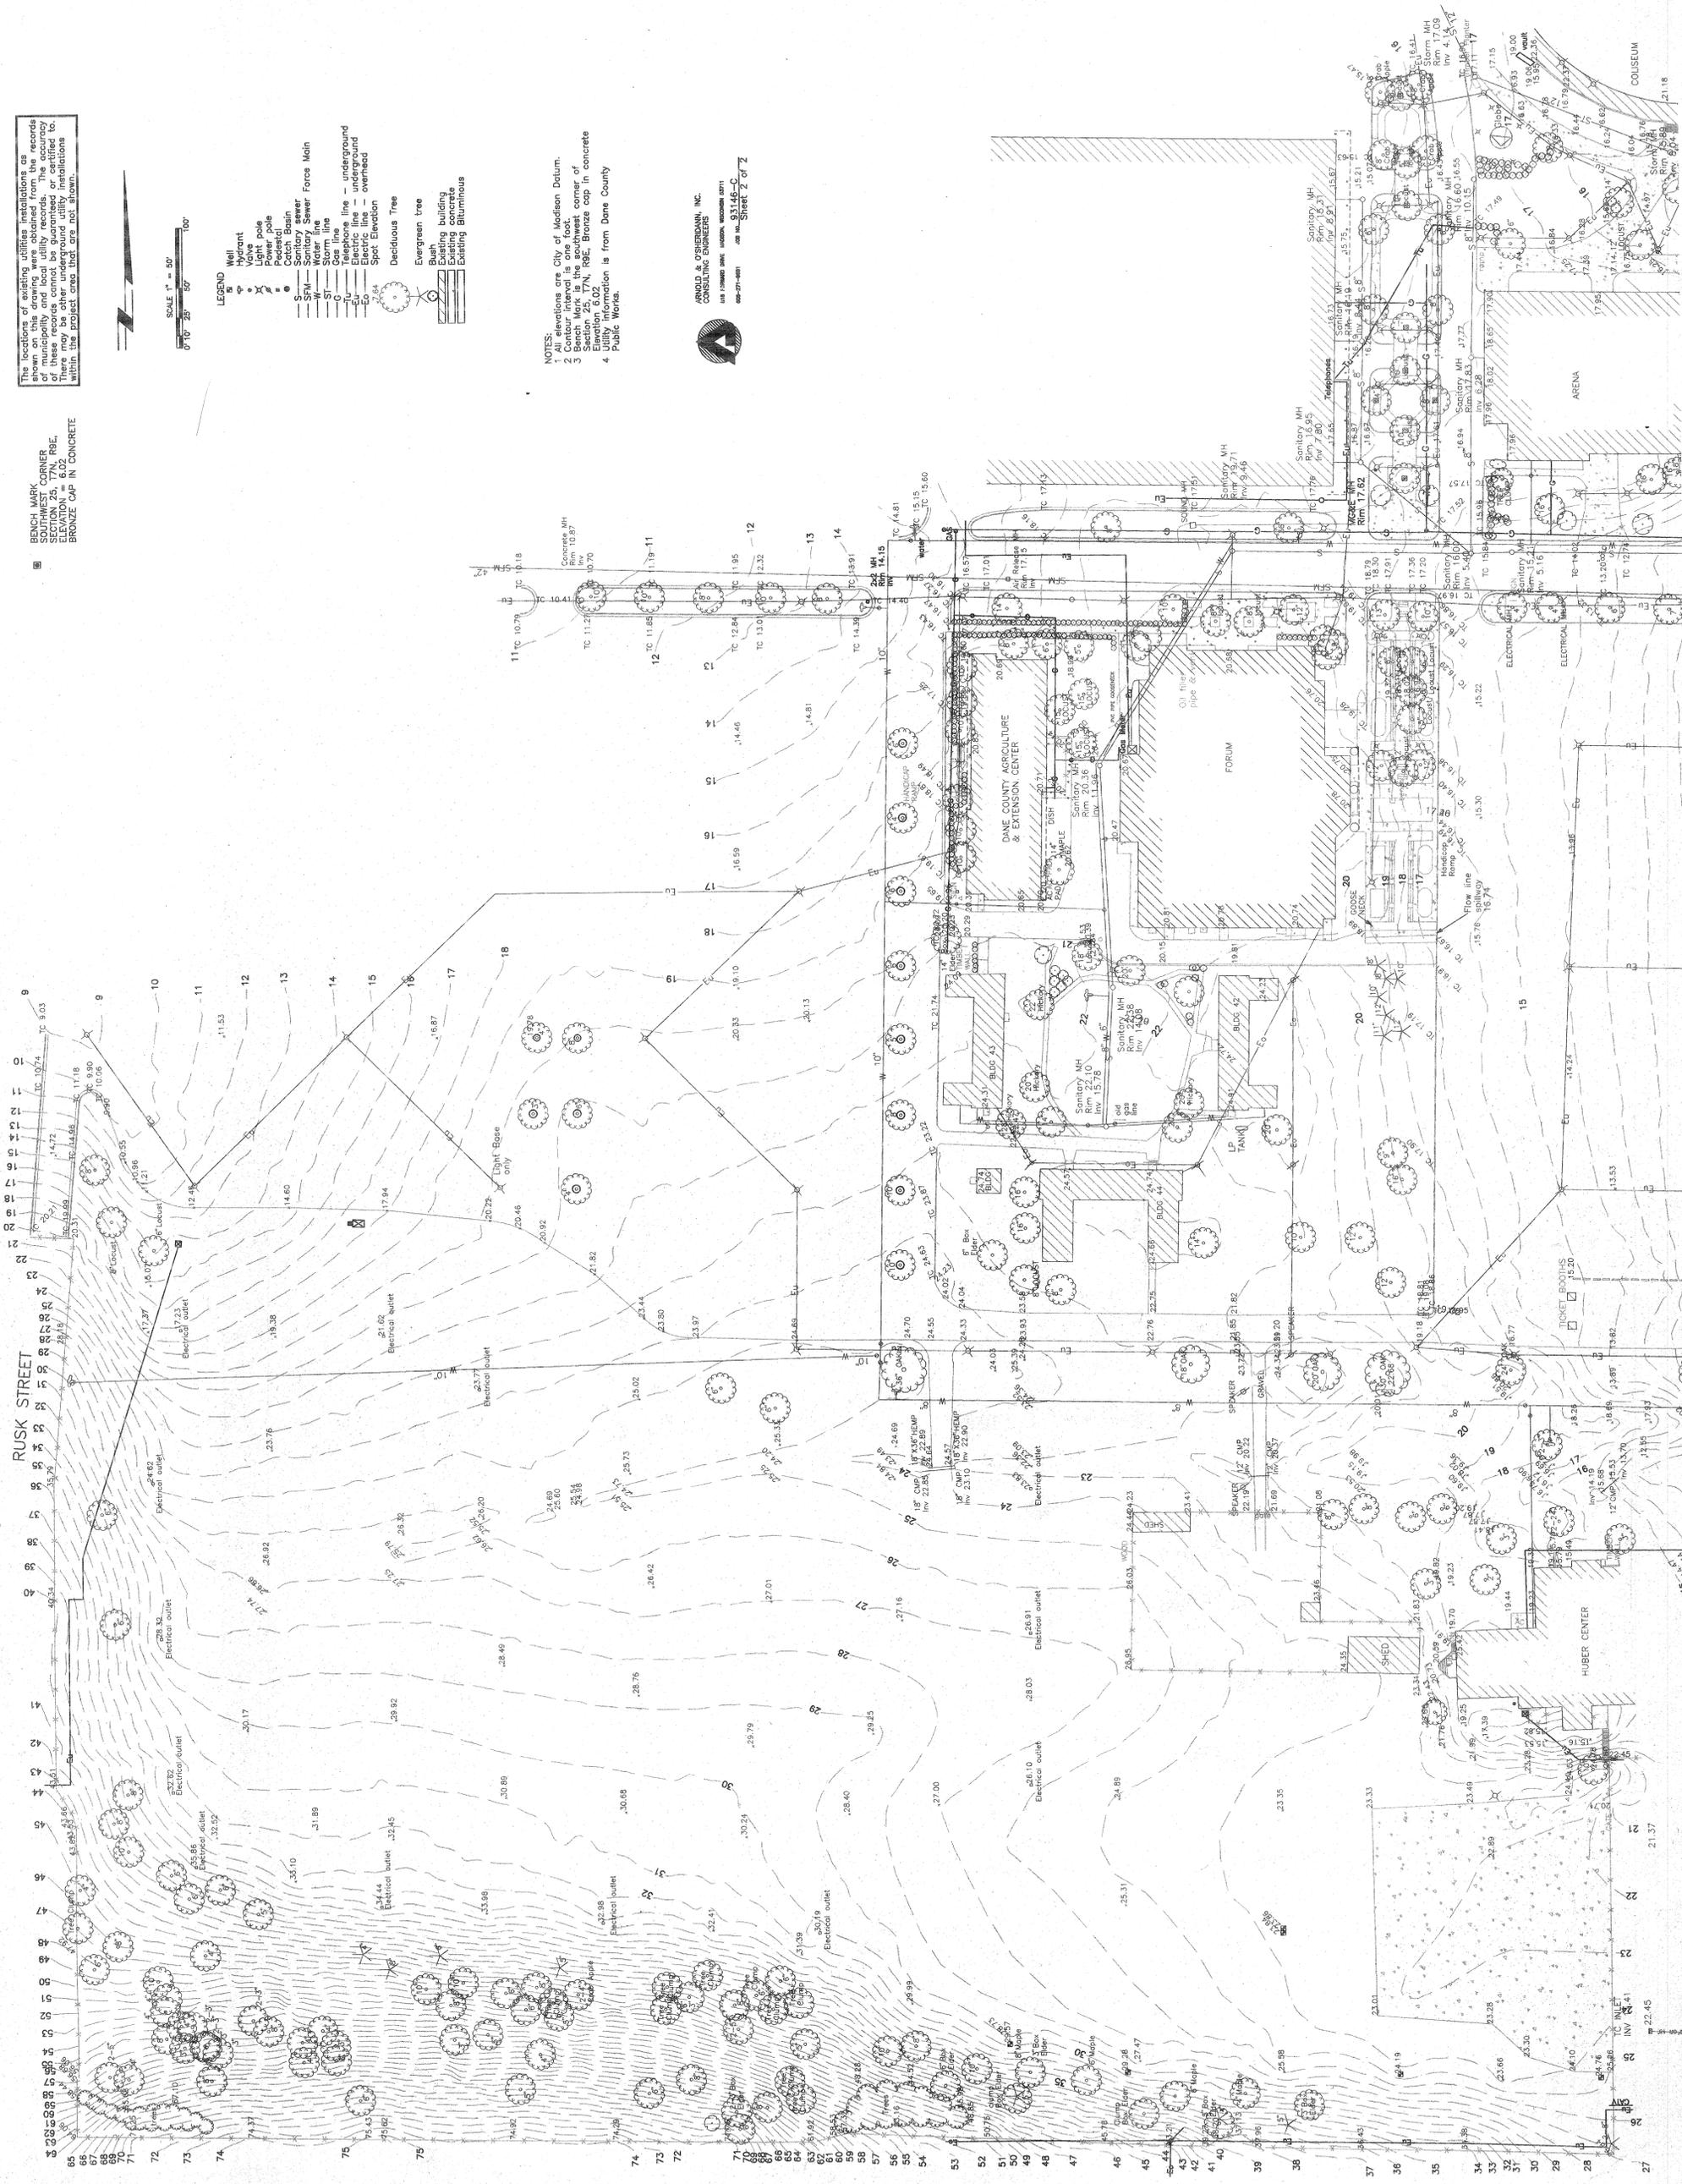

Strang, Inc.
6411 Mineral Point Road
Madison, WI 53705-0019
TEL: 608.261.0000
FAX: 278.9204

Lacey Marquet & Niehoim
201 West Washington Avenue, Section, WA 98104
TEL: 206/682-3460 FAX: 206/346-8388

DANE COUNTY EXPOSITION CENTER

EXISTING SITE INFORMATION

The Site Survey plans and existing utilities shown on this drawing were prepared by Arnold and O'Sheridan, Inc. Consulting Engineers, Madison Wisconsin, dated 5-23-93, for the owner and under contract with the owner.

Existing site information from the Survey is indicated on this drawing as an aid to the contractor for general reference only.

Strang, Inc. makes no warranty or representation with reference to the accuracy and completeness of the existing conditions indicated or not indicated on the Survey Plan and Existing Utilities drawing. The contractor shall verify the site conditions and any appearances thereof.

CADD File Number


Revisions

AP01.1994 Arnold and O'Sheridan, Inc.

No. Date By Description
Sheet Title

SITE SURVEY EAST

Scale 1" = 50'
Designed A. & O.
Drawn DAS
Checked DLP
Date Job No. 91083.04
Sheet No.

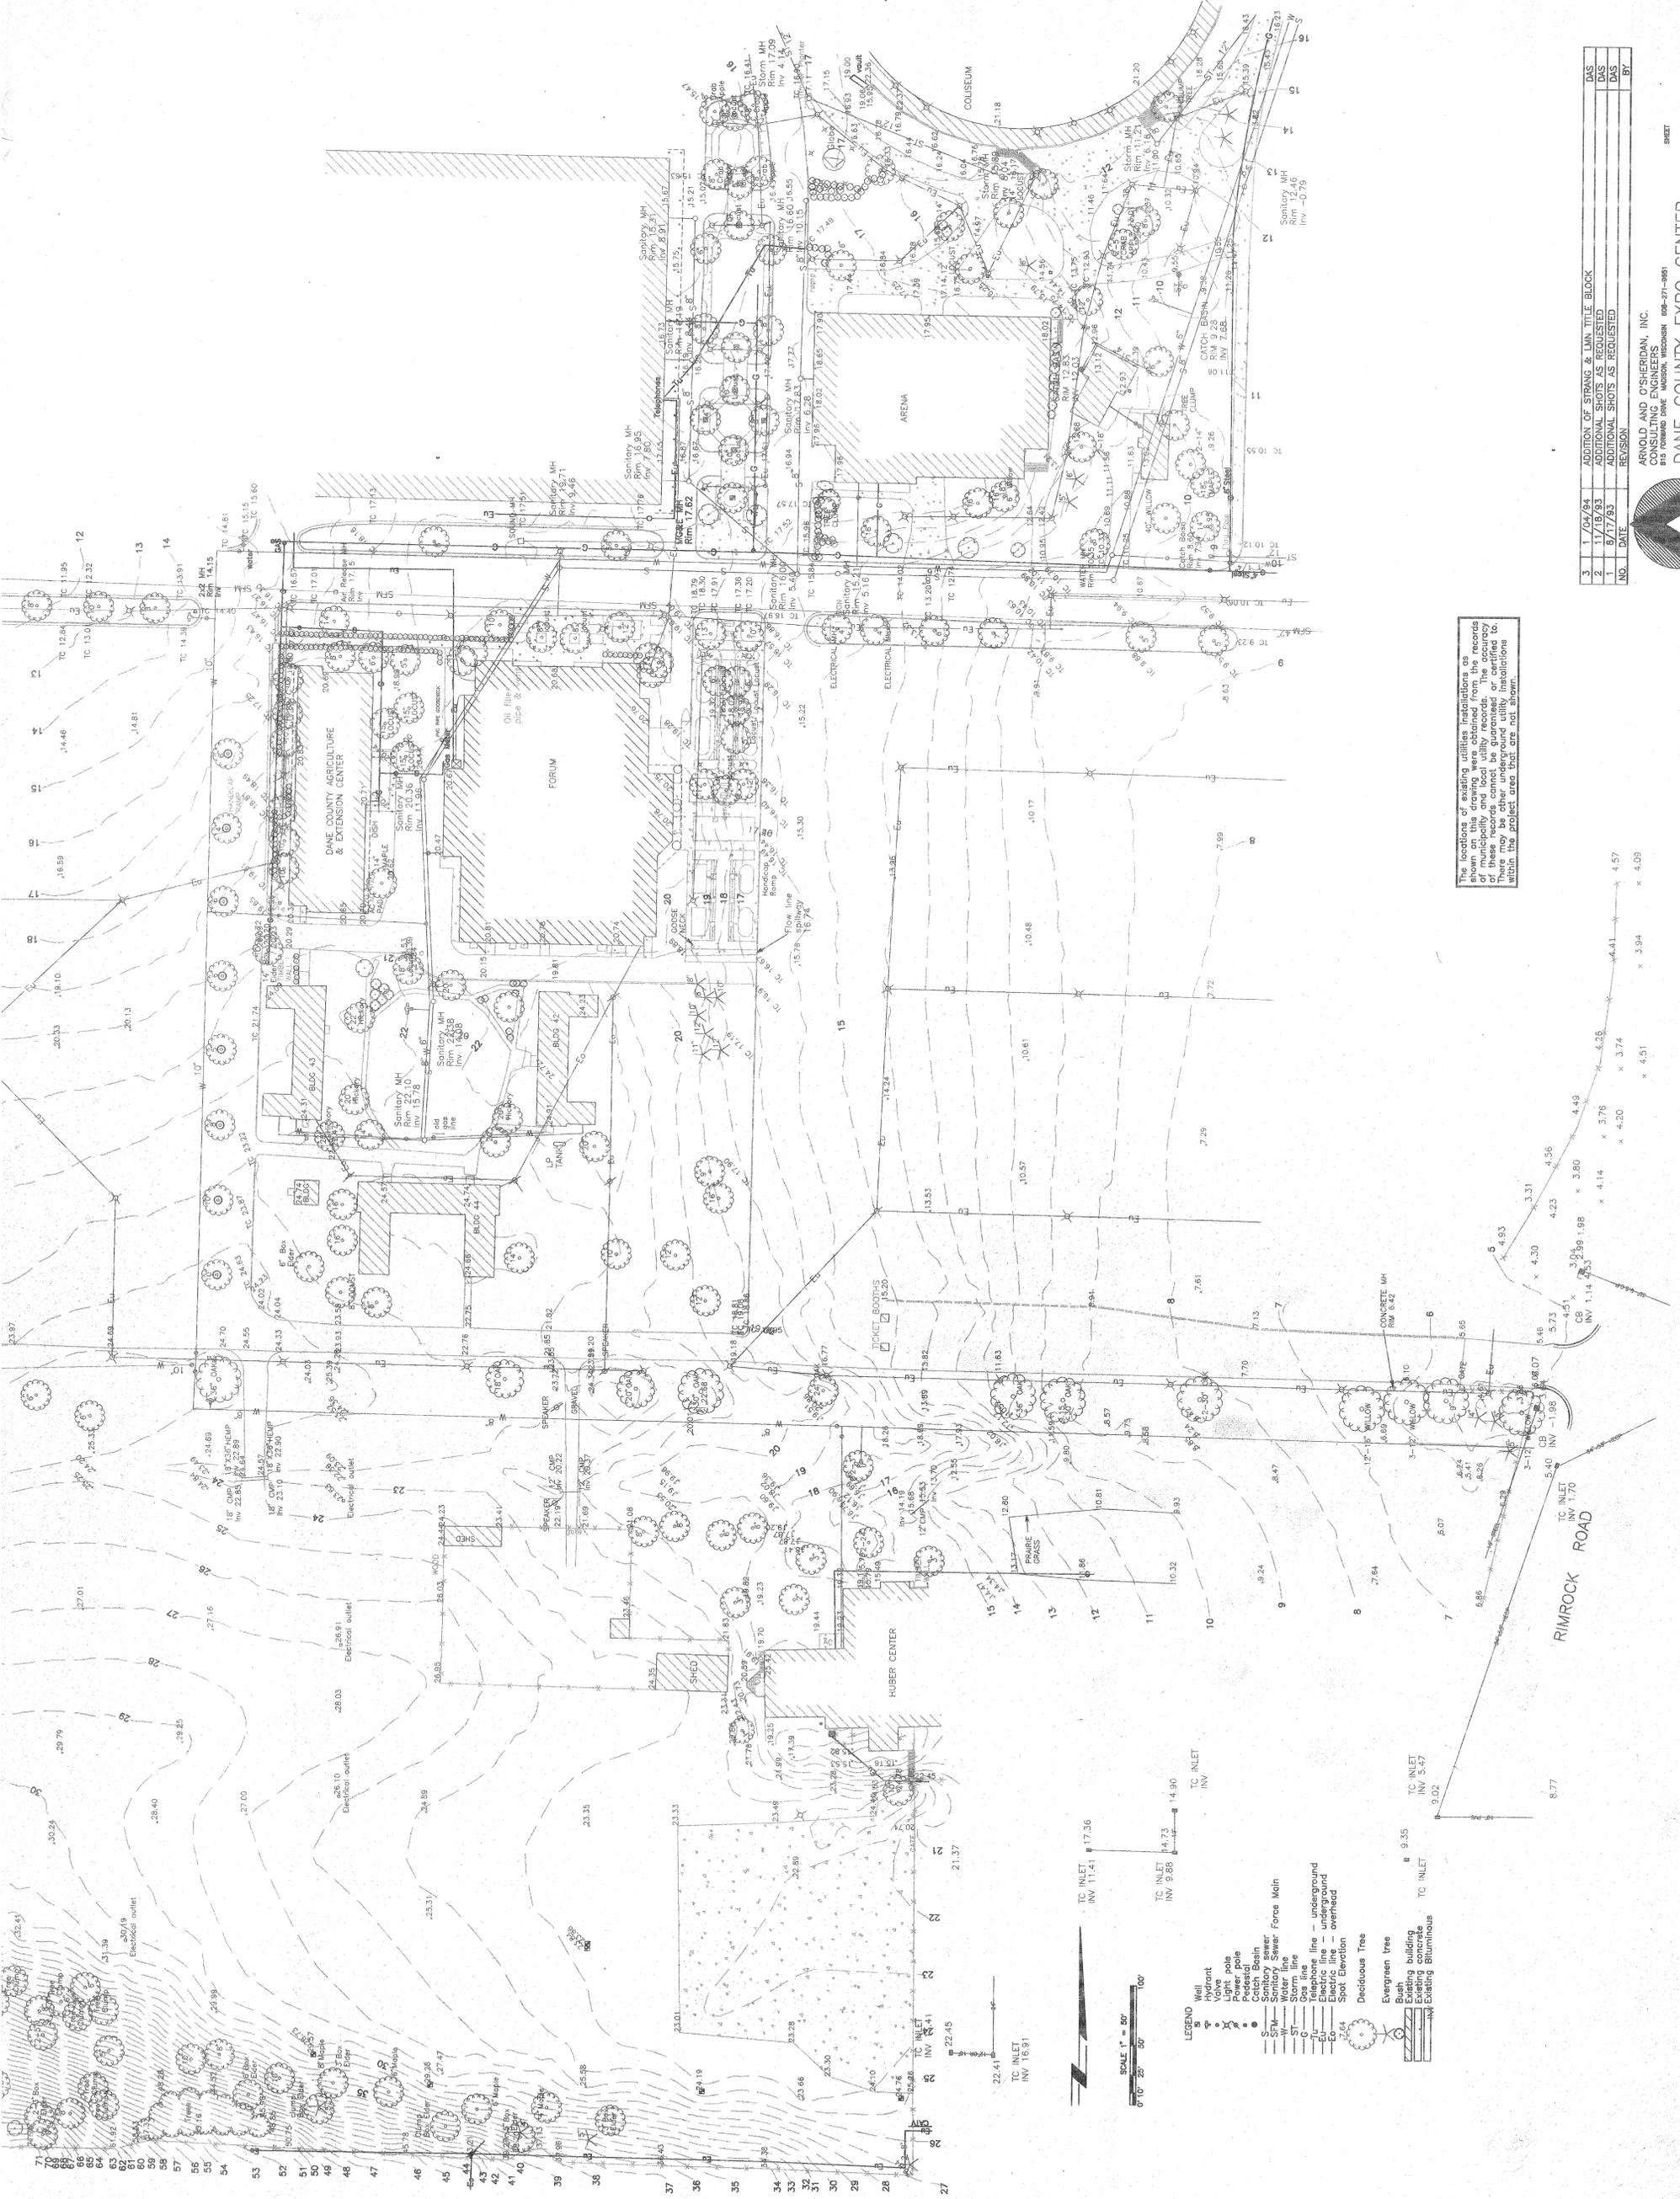


The locations of existing utilities installations are shown on this drawing as a guide only. The accuracy of these records cannot be guaranteed or certified to within the project area. The contractor shall verify the locations of existing utilities installations within the project area.

- LEGEND
- Well
 - Hydrant
 - Light pole
 - Power pole
 - Water
 - Sanitary sewer
 - Storm
 - Gas
 - Electric
 - Spot Elevation
 - Deciduous Tree
 - Evergreen tree
 - Bush
 - Existing building
 - Existing Blumhouse



NO.	DATE	REVISION	BY
3	1/04/94	ADDITION OF STRANG & LMN TITLE BLOCK	DAS
2	11/19/93	ADDITIONAL SHOTS AS REQUESTED	DAS
1	9/17/93	ADDITIONAL SHOTS AS REQUESTED	DAS

ARNOLD AND O'SHERIDAN, INC.
CONSULTING ENGINEERS
615 HARRISON AVE. MADISON, WISCONSIN 53703-2711-9991
DANE COUNTY EXPO CENTER
DANE COUNTY, WISCONSIN
DATE: 5/25/93 JOB NO. 93148-C
DATE PRINTED

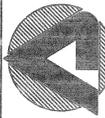


Strang Inc.
 608 276 9200
 Madison, WI 53705-0019
 FAX: 276 9204

Loachy Marquardt & Nashom
 801 Second Avenue, Seattle, WA 98104
 Tel: 206/682-3460 Fax: 206/343-9388

DANE COUNTY EXPOSITION CENTER EXPANSION

CADD File Number	AS204317.DWG		
Revisions	AS.1.1994		
ADDENDUM UPDATE			
No.	Date	By	Description
Sheet Title			
EXHIBIT LEVEL FLOOR PLAN OVERALL			
Scale	1/32" = 1'-0"	Designed	
		Drawn	LLB
		Checked	
		Date	07/17/94
		Job No.	91063.04
		Sheet No.	

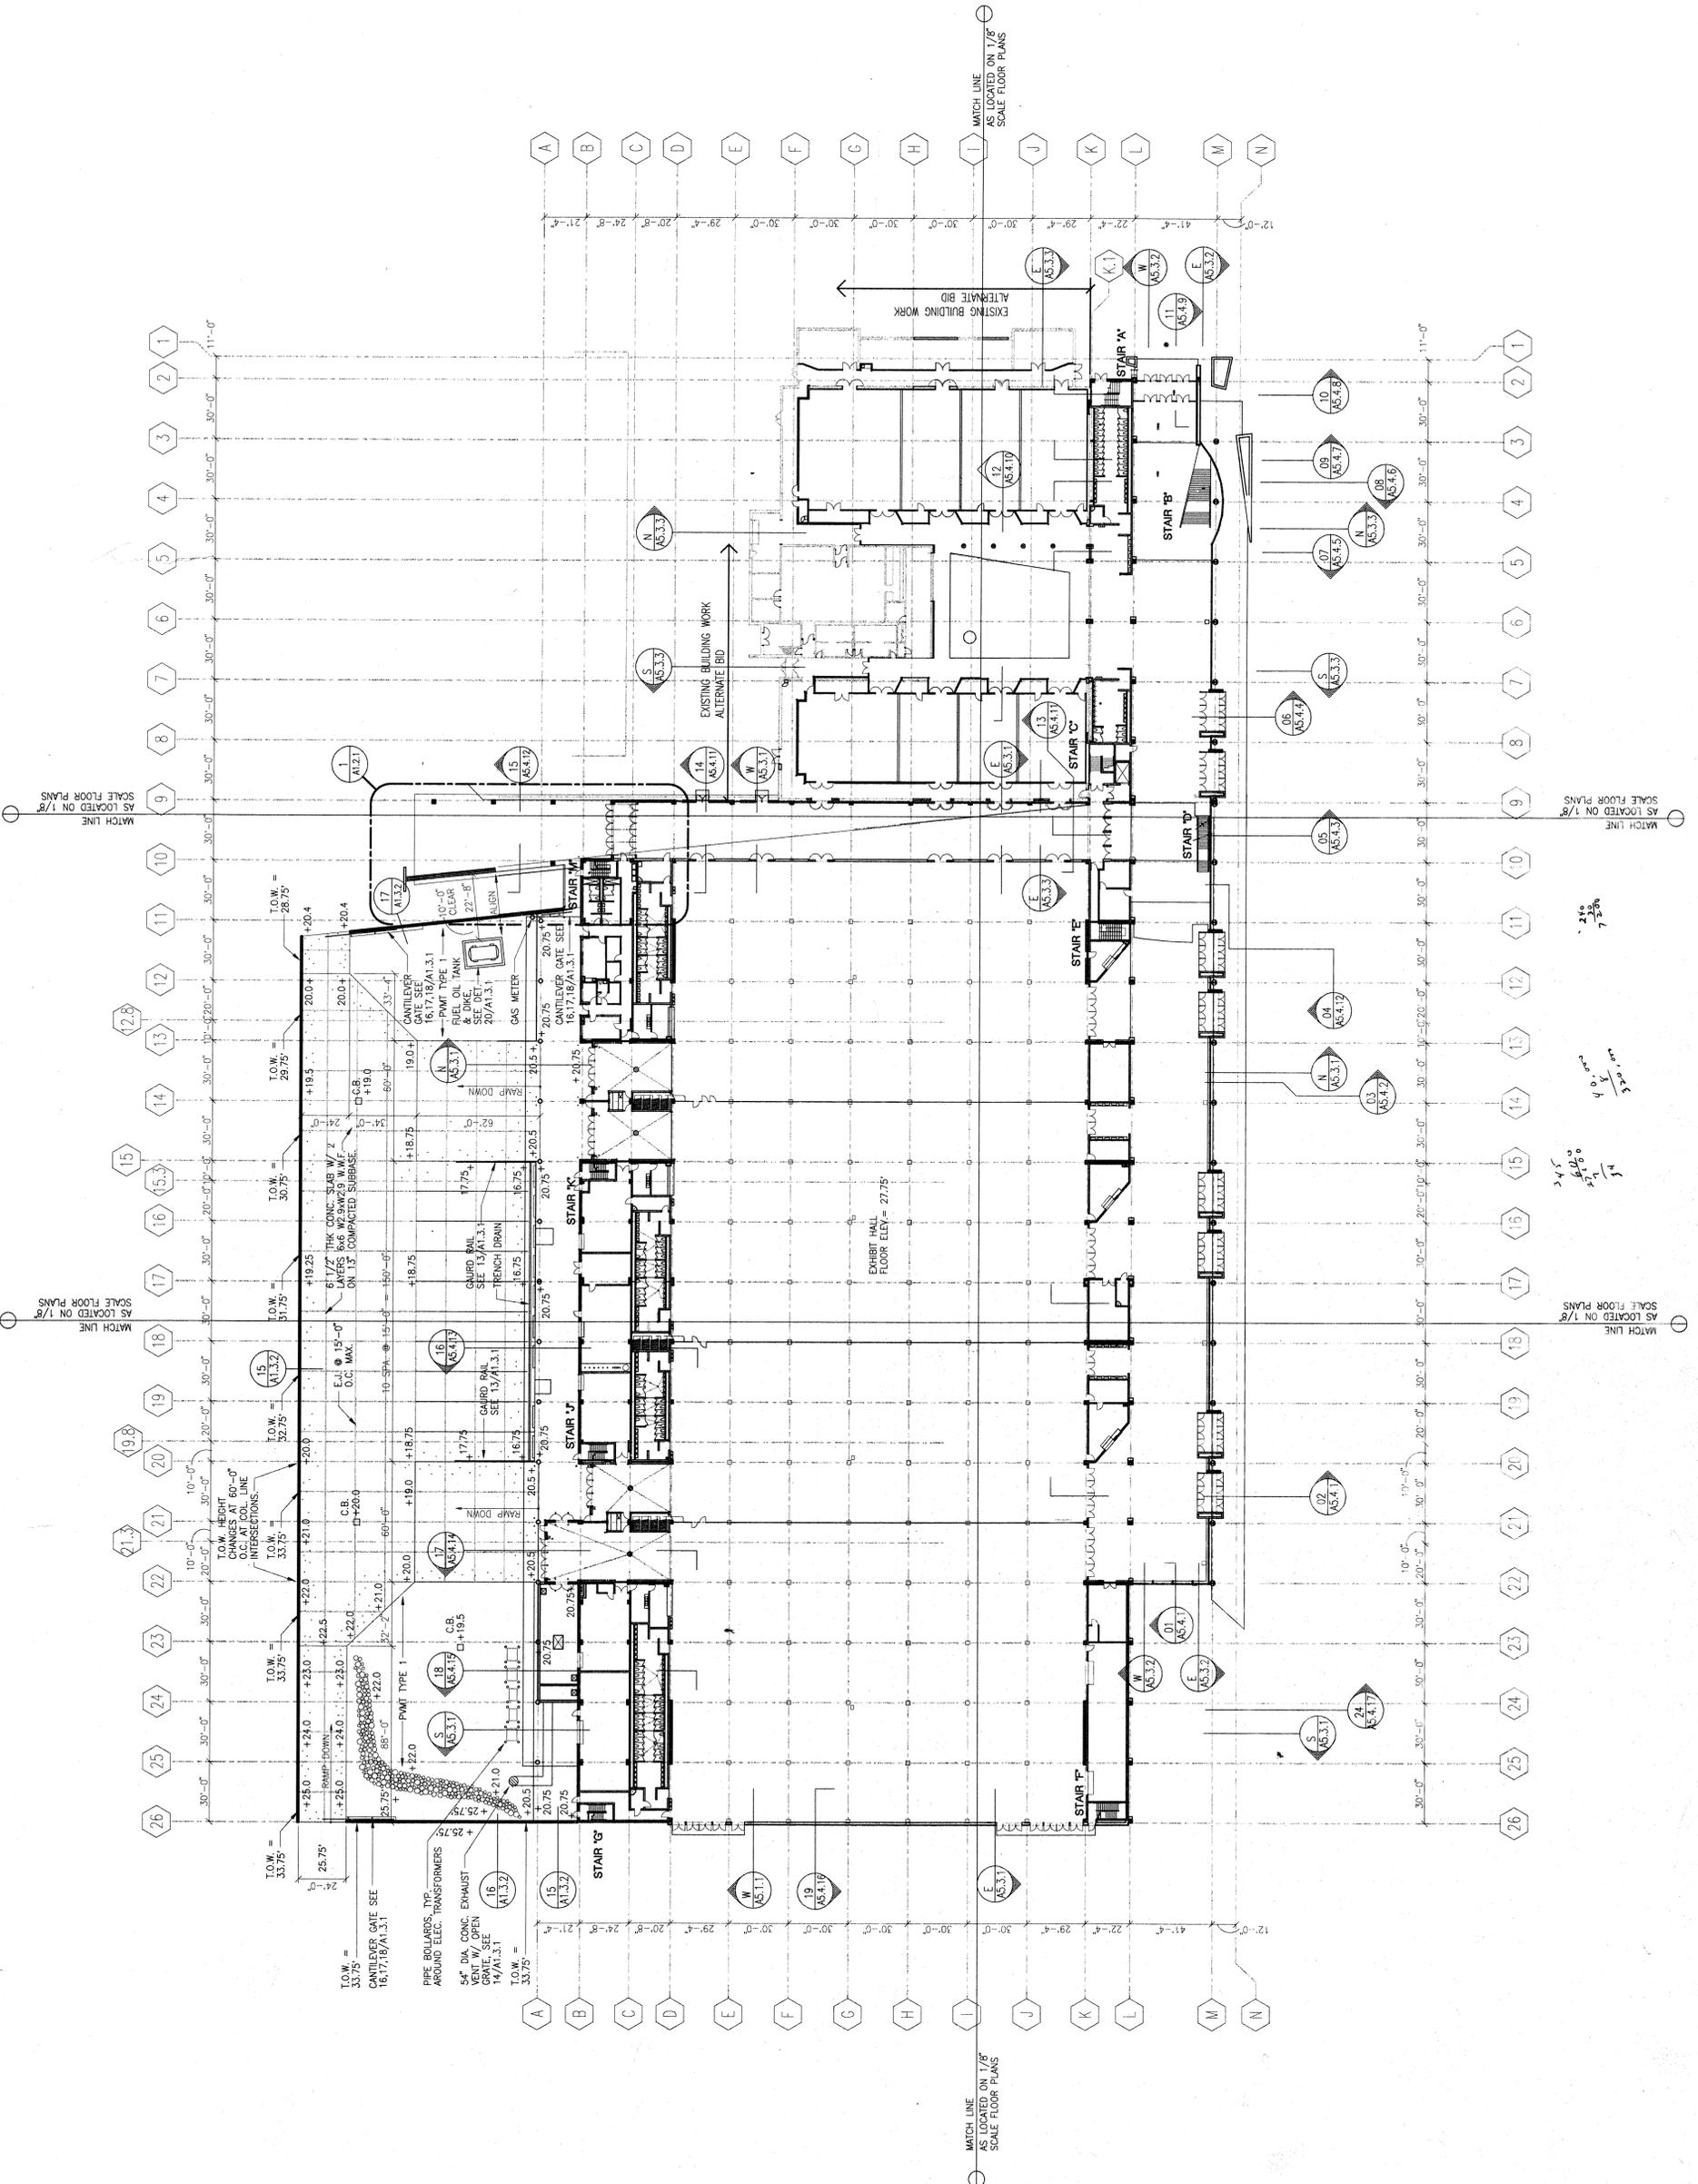

Handwritten notes and calculations:

246
 7.386


40.000
 3.24000
 34.5

34.5
 84.000
 24.000
 34

Strang Inc., 1001 East Park Road
Madison, WI 53705-0019
608 276 9200
FAX 276 9204

Leschky Marquardt & Neishelm
801 Second Avenue, Seattle, WA 98104
Tel 206/662-3460 Fax 206/343-9386

DANE COUNTY EXPOSITION CENTER EXPANSION

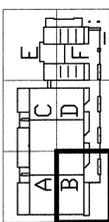

GENERAL NOTES:
1. DIMENSIONS ARE TO FINISH FACE OF PARTITION UNLESS NOTED OTHERWISE.
2. REFER TO SHEET A3.0.1 FOR PARTITION TYPES.

CADD File Number
A204302.DWG
Revisions
APRIL 1, 1994
ADDENDUM UPDATE

No. Date By Description

Sheet Title

EXHIBIT LEVEL FLOOR PLAN SECTOR "B"

Scale 1/8" = 1'-0"

Designed


Drawn LLB

Checked

Date 01/17/94

Job No. 91063.04


Sheet No.

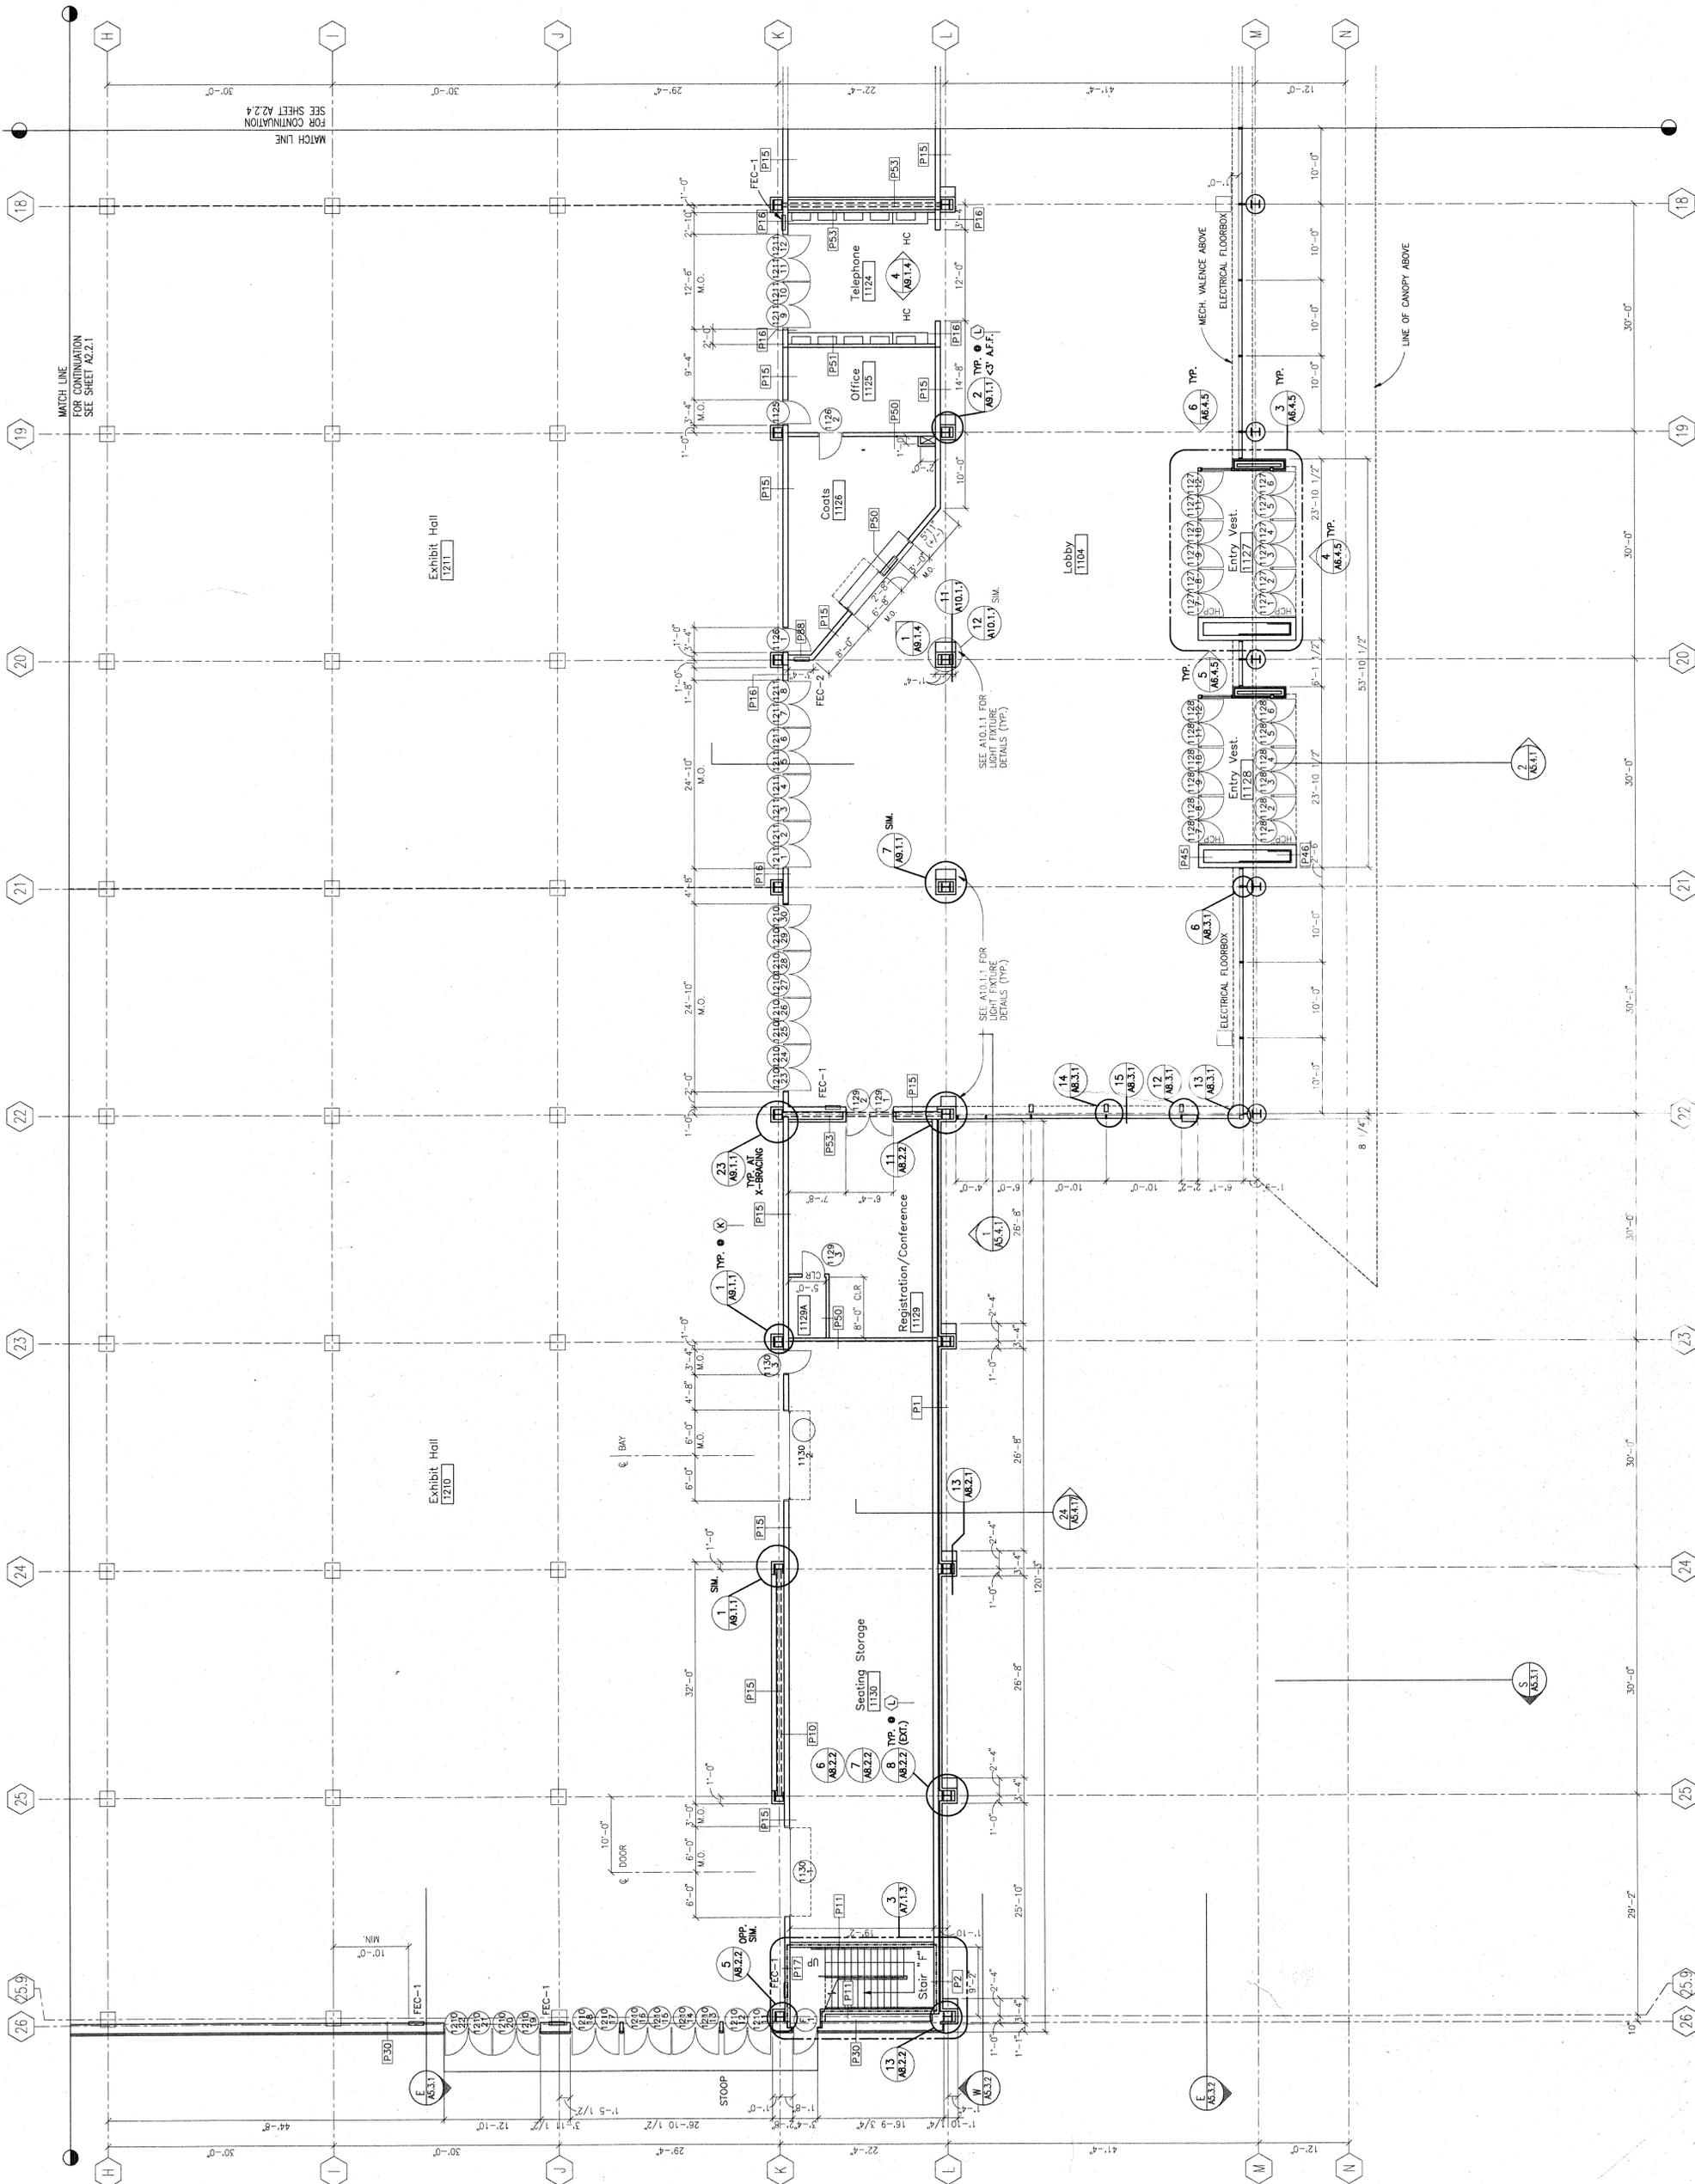

Strang Inc.
 801 Second Avenue, Seattle, WA 98104
 206.465.5700
 Fax 206.465.9388

Leschky Marquardt & Nashelm
 801 Second Avenue, Seattle, WA 98104
 Tel 206.682-3460 Fax 206.343-9388

DANE COUNTY EXPOSITION CENTER EXPANSION

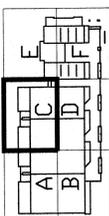

- GENERAL NOTES:
- DIMENSIONS ARE TO FINISH FACE OF MATERIAL TO CENTER LINE OR TO CENTERLINE OF STUD UNLESS NOTED OTHERWISE.
 - REFER TO SHEET A3.0.1 FOR PARTITION TYPES.

CADD File Number
 A2204303.DWG

Revisions

No.	Date	By	Description
APR 1, 1994			ADDENDUM UPDATE

EXHIBIT LEVEL FLOOR PLAN SECTOR "C"

Scale 1/8" = 1'-0"

Designed


Drawn LLB

Checked

Date 01/17/94

Job No. 91063.04

Sheet No.

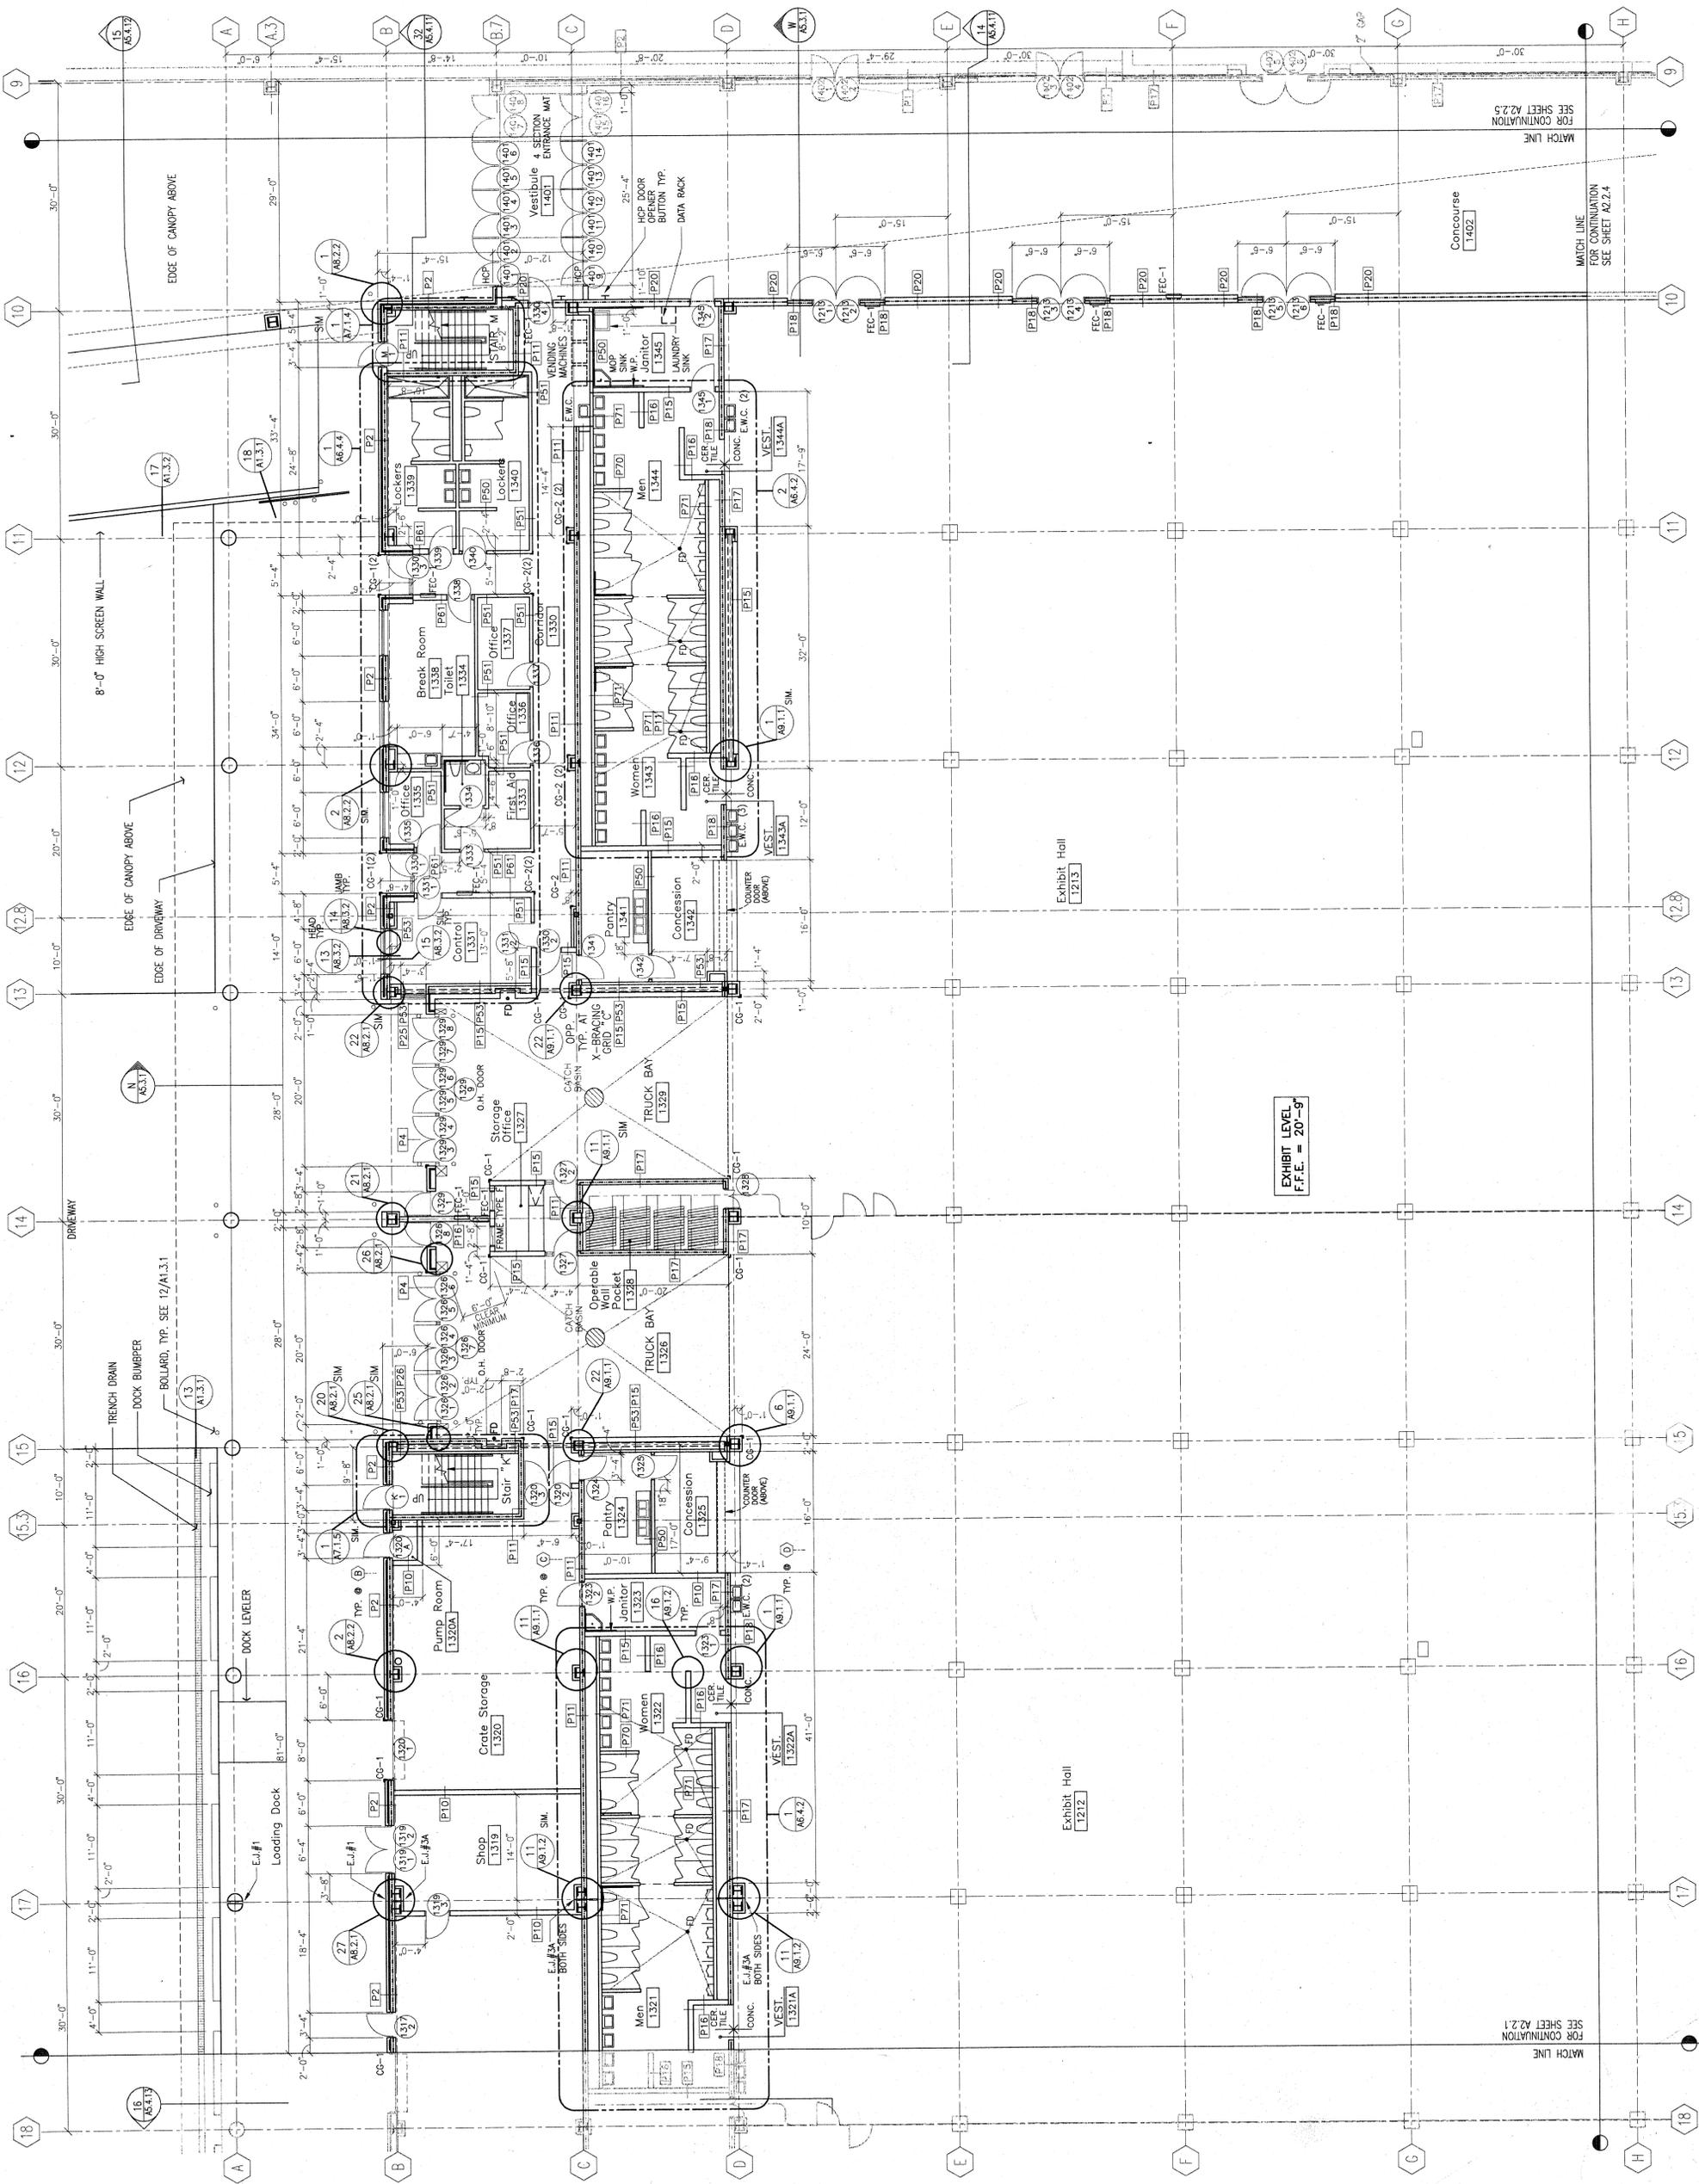

MATCH LINE FOR CONTINUATION SEE SHEET A2.2.1


MATCH LINE FOR CONTINUATION SEE SHEET A2.2.4

MATCH LINE FOR CONTINUATION SEE SHEET A2.2.5

Strang, LLC
 801 Second Avenue, Seattle, WA 98104
 Tel 206/882-3460 Fax 206/743-9388

Lonchik Marquardt & Neuhoff
 801 Second Avenue, Seattle, WA 98104
 Tel 206/882-3460 Fax 206/743-9388

DANE COUNTY EXPOSITION CENTER EXPANSION

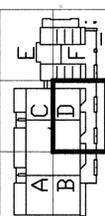

GENERAL NOTES:

1. DIMENSIONS ARE TO FINISH FACE OF MATERIAL TO COL CENTERLINE OR TO CENTERLINE OF METAL STUD UNLESS NOTED OTHERWISE.

4. REFER TO PARTITION TYPES SHEET AS 01 FOR ADDITIONAL PARTITION INFORMATION RELATING TO VARYING MATERIALS AT VARIOUS ELEVATIONS A.F.F.


CADD File Number	A920404.DWG
Revisions	APRIL 1, 1994 ADDITIONAL UPDATE

No.	Date	By	Description

EXHIBIT LEVEL FLOOR PLAN SECTOR "D"

Scale 1/8" = 1'-0"


Designed
 Drawn LLB
 Checked
 Date 01/17/94
 Job No. 91063.04
 Sheet No.

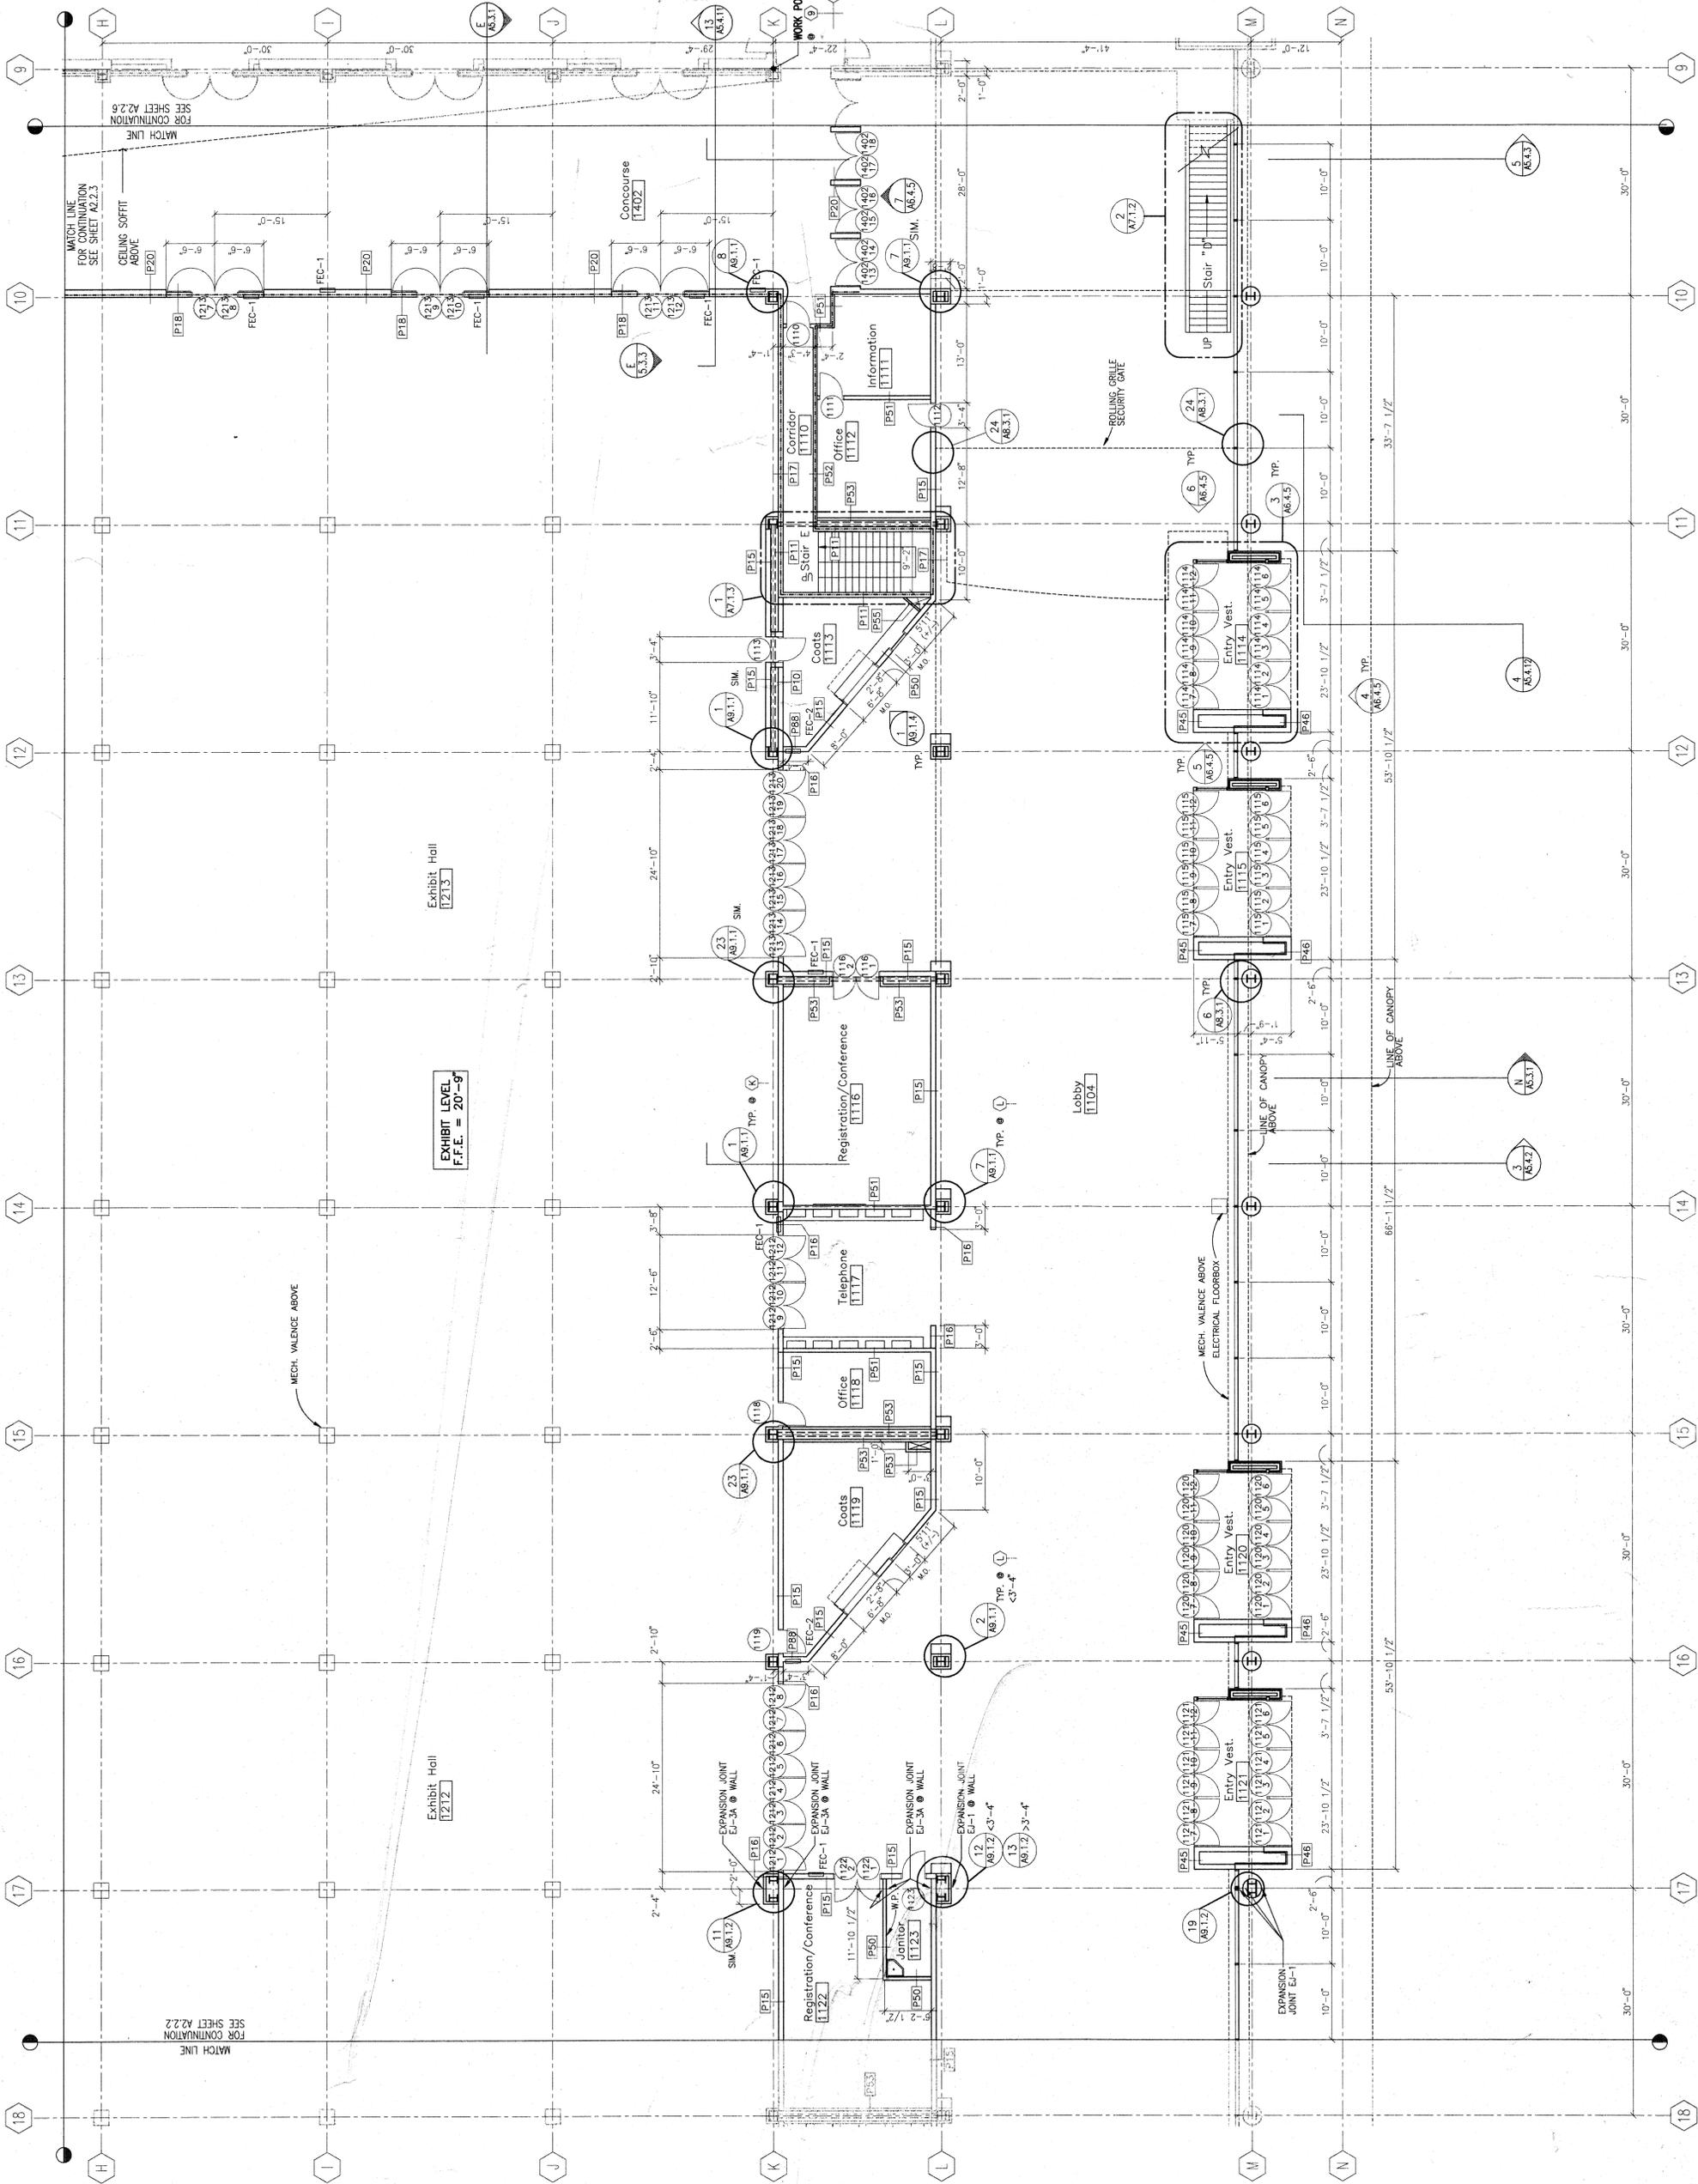

Strang Inc.
 1000 Industrial Park Road
 Madison, WI 53705-0019
 608 276 9200
 FAX 276 9204

Leschky Marquardt & Nashom
 801 Second Avenue, Seattle, WA 98104
 Tel. 206/682-3460 For. 206/343-9888

DANE COUNTY EXPOSITION CENTER EXPANSION

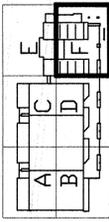

GENERAL NOTES:


1. DIMENSIONS ARE TO FINISH FACE OF MATERIAL TO COL CENTERLINE OR TO CENTERLINE OF METAL STUD UNLESS NOTED OTHERWISE.
2. ITEMS SHOWN SCREENED (LIGHTER) ARE EXISTING TO REMAIN.
3. SIDE WALLS @ MEETING ROOMS (RUNNING EAST/WEST) MUST BE PERFECTLY VERTICAL AND SQUARE OVERALL TOLERANCE OF 1/8".
4. REFER TO PARTITION TYPES PARTITION INFORMATION RELATING TO VARYING MATERIALS AT VARIOUS ELEVATIONS A.F.F.

CADD File Number
 A204-006.DWG
 Revisions
 APRIL 1, 1994
 ADDENDUM UPDATE

No.	Date	By	Description

Sheet Title
**EXHIBIT LEVEL
 FLOOR PLAN,
 SECTOR "F"**

Scale 1/8" = 1'-0"
 Designed
 Drawn LLB
 Checked
 Date 01/17/94
 Job No. 91063.04
 Sheet No.

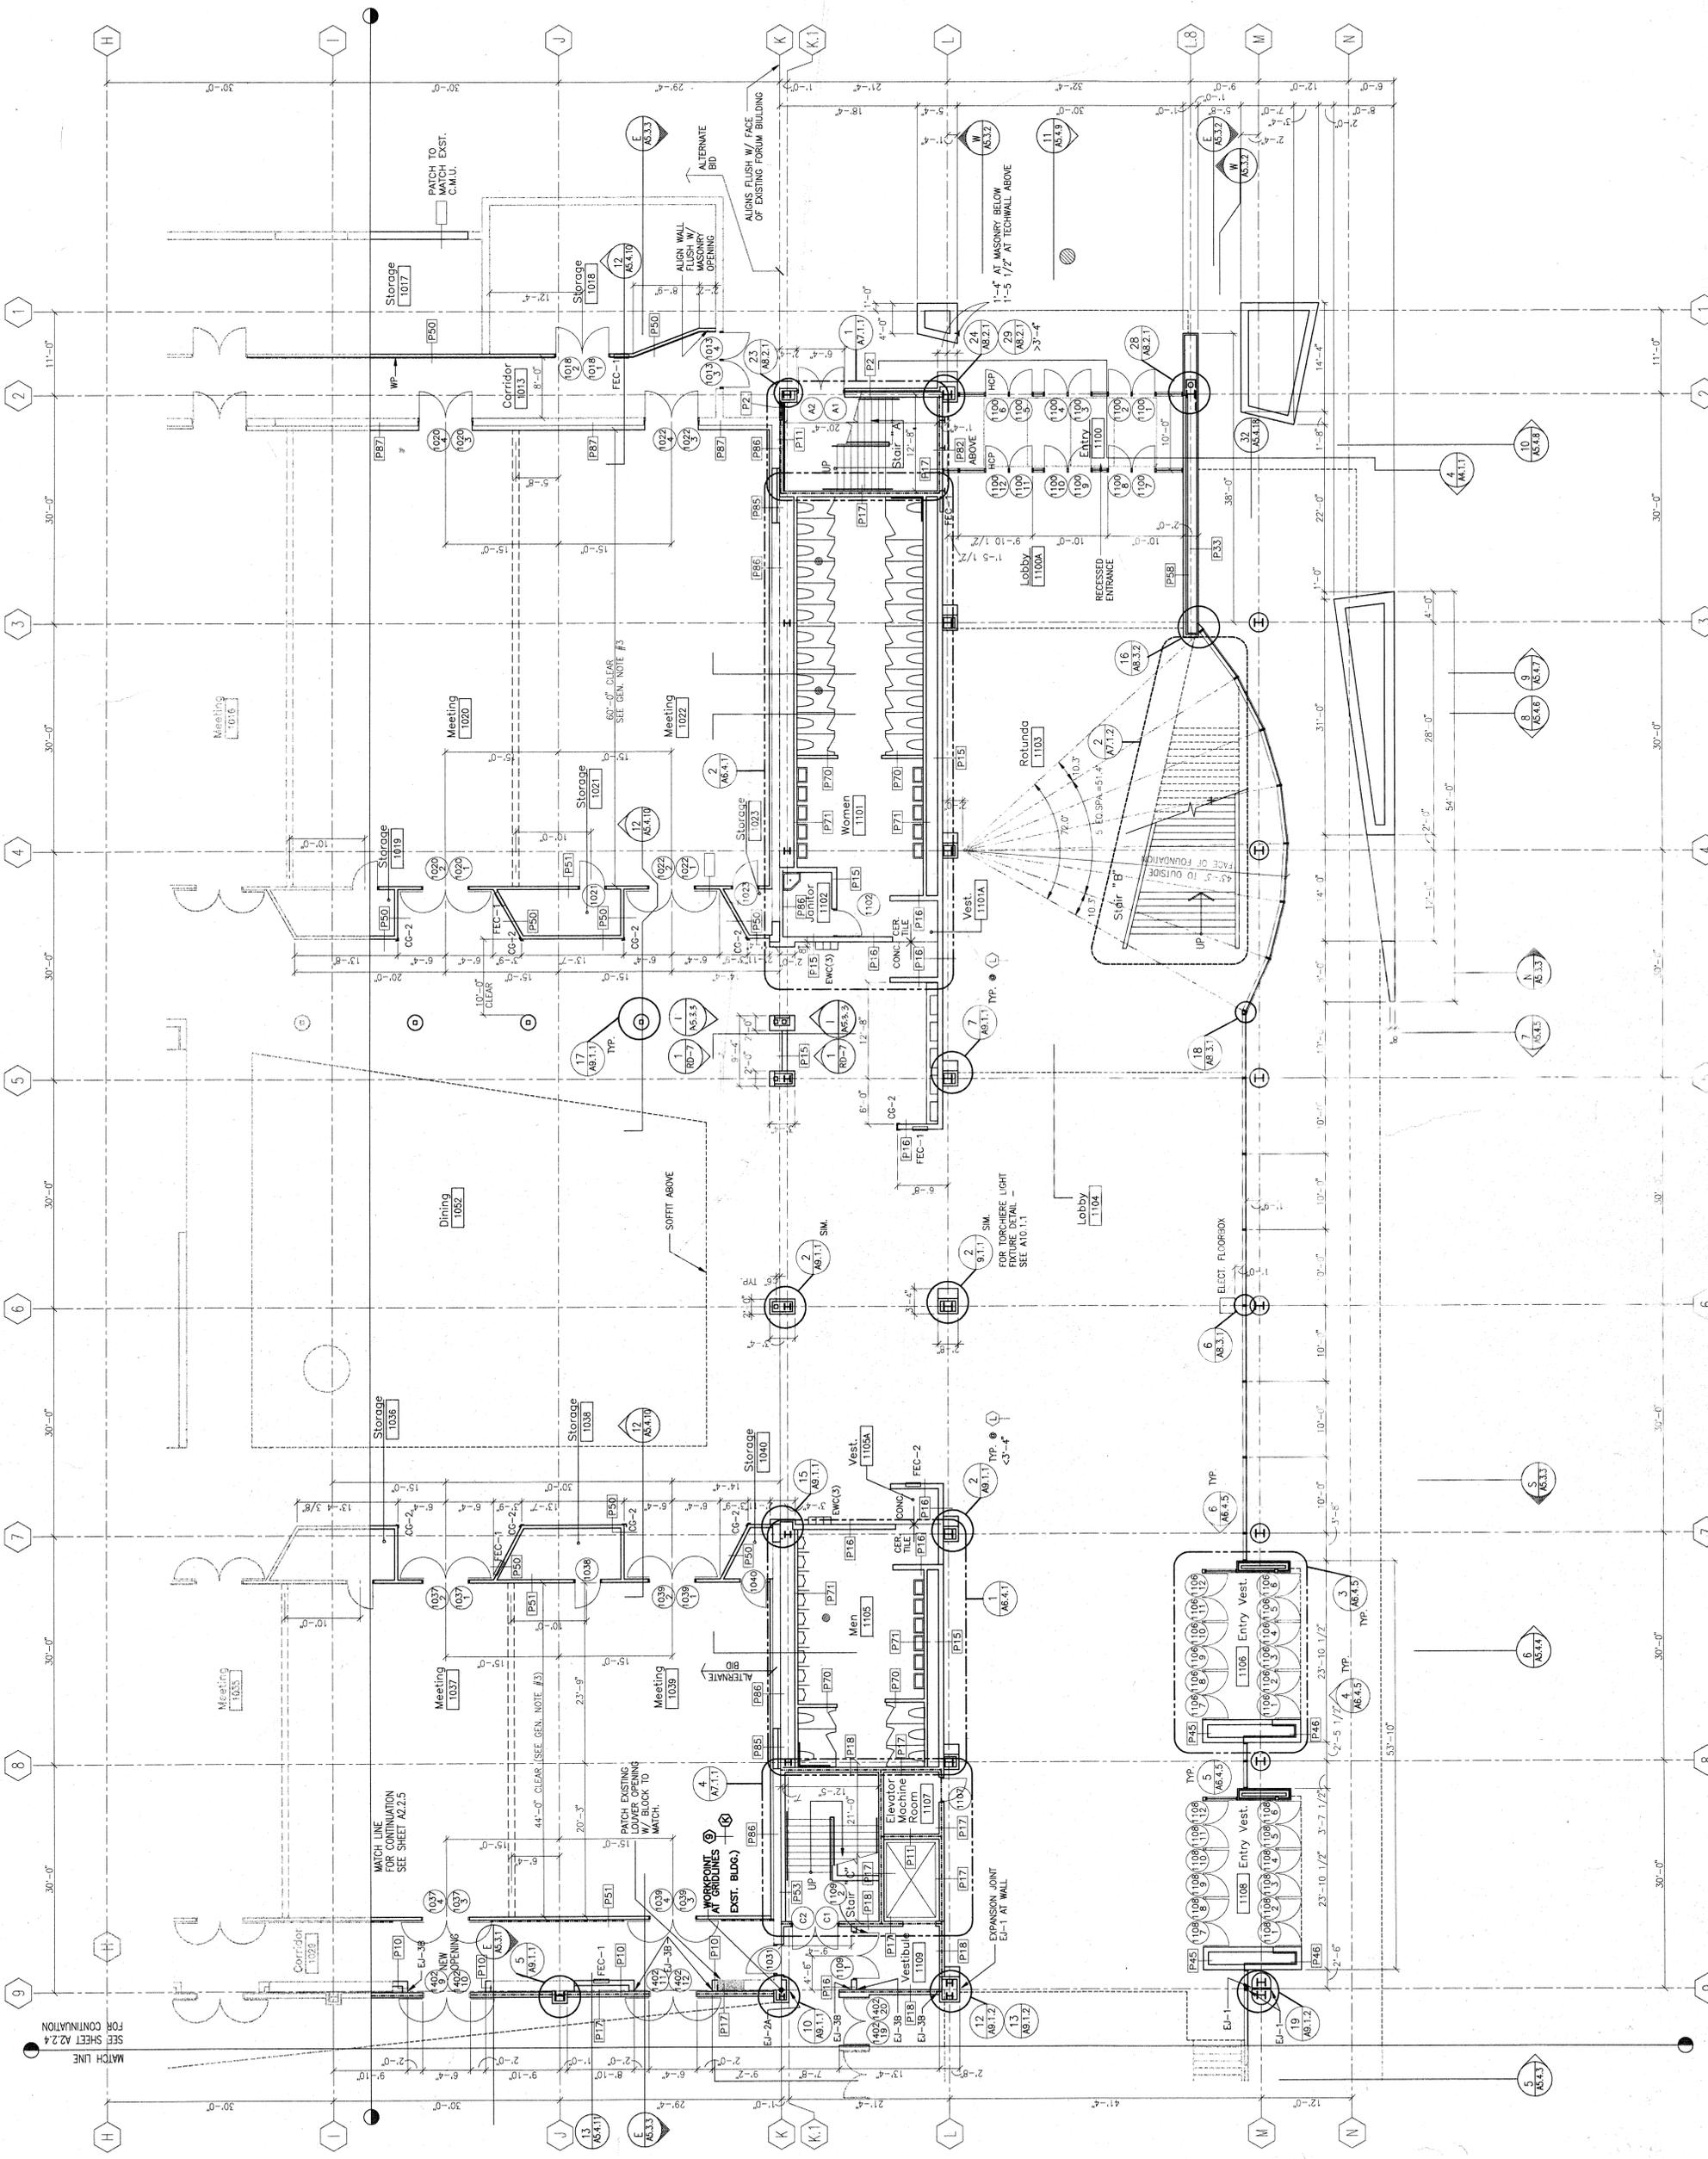


SEE SHEET A2.2.4 FOR CONTINUATION

SEE SHEET A2.2.5 FOR CONTINUATION

Strang Inc.
6411 Mineral Point Road
Madison, WI 53705-0019
608.276.8000
FAX 276.9204

Leschly Marquardt & Nashkin
801 Cass Street
Tel 206/682-3460 Fax 206/343-9388

DANE COUNTY EXPOSITION CENTER EXPANSION

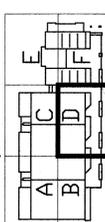

GENERAL NOTES:


1. DIMENSIONS ARE TO FINISH FACE OF MATERIAL TO COL CENTERLINE OR TO CENTERLINE OF METAL STUD UNLESS NOTED OTHERWISE.
4. REFER TO PARTITION TYPES SECTION FOR PARTITIONING TO VARYING MATERIALS AT VARIOUS ELEVATIONS A.F.F.

CADD File Number
A9204314.DWG
Revisions
APR 1, 2004

No.	Date	By	Description

MEZZANINE LEVEL FLOOR PLAN SECTOR "D"


Scale 1/8" = 1'-0"
Designed
Drawn LLB
Checked
Date 01/17/94
Job No. 91063.04
Sheet No.

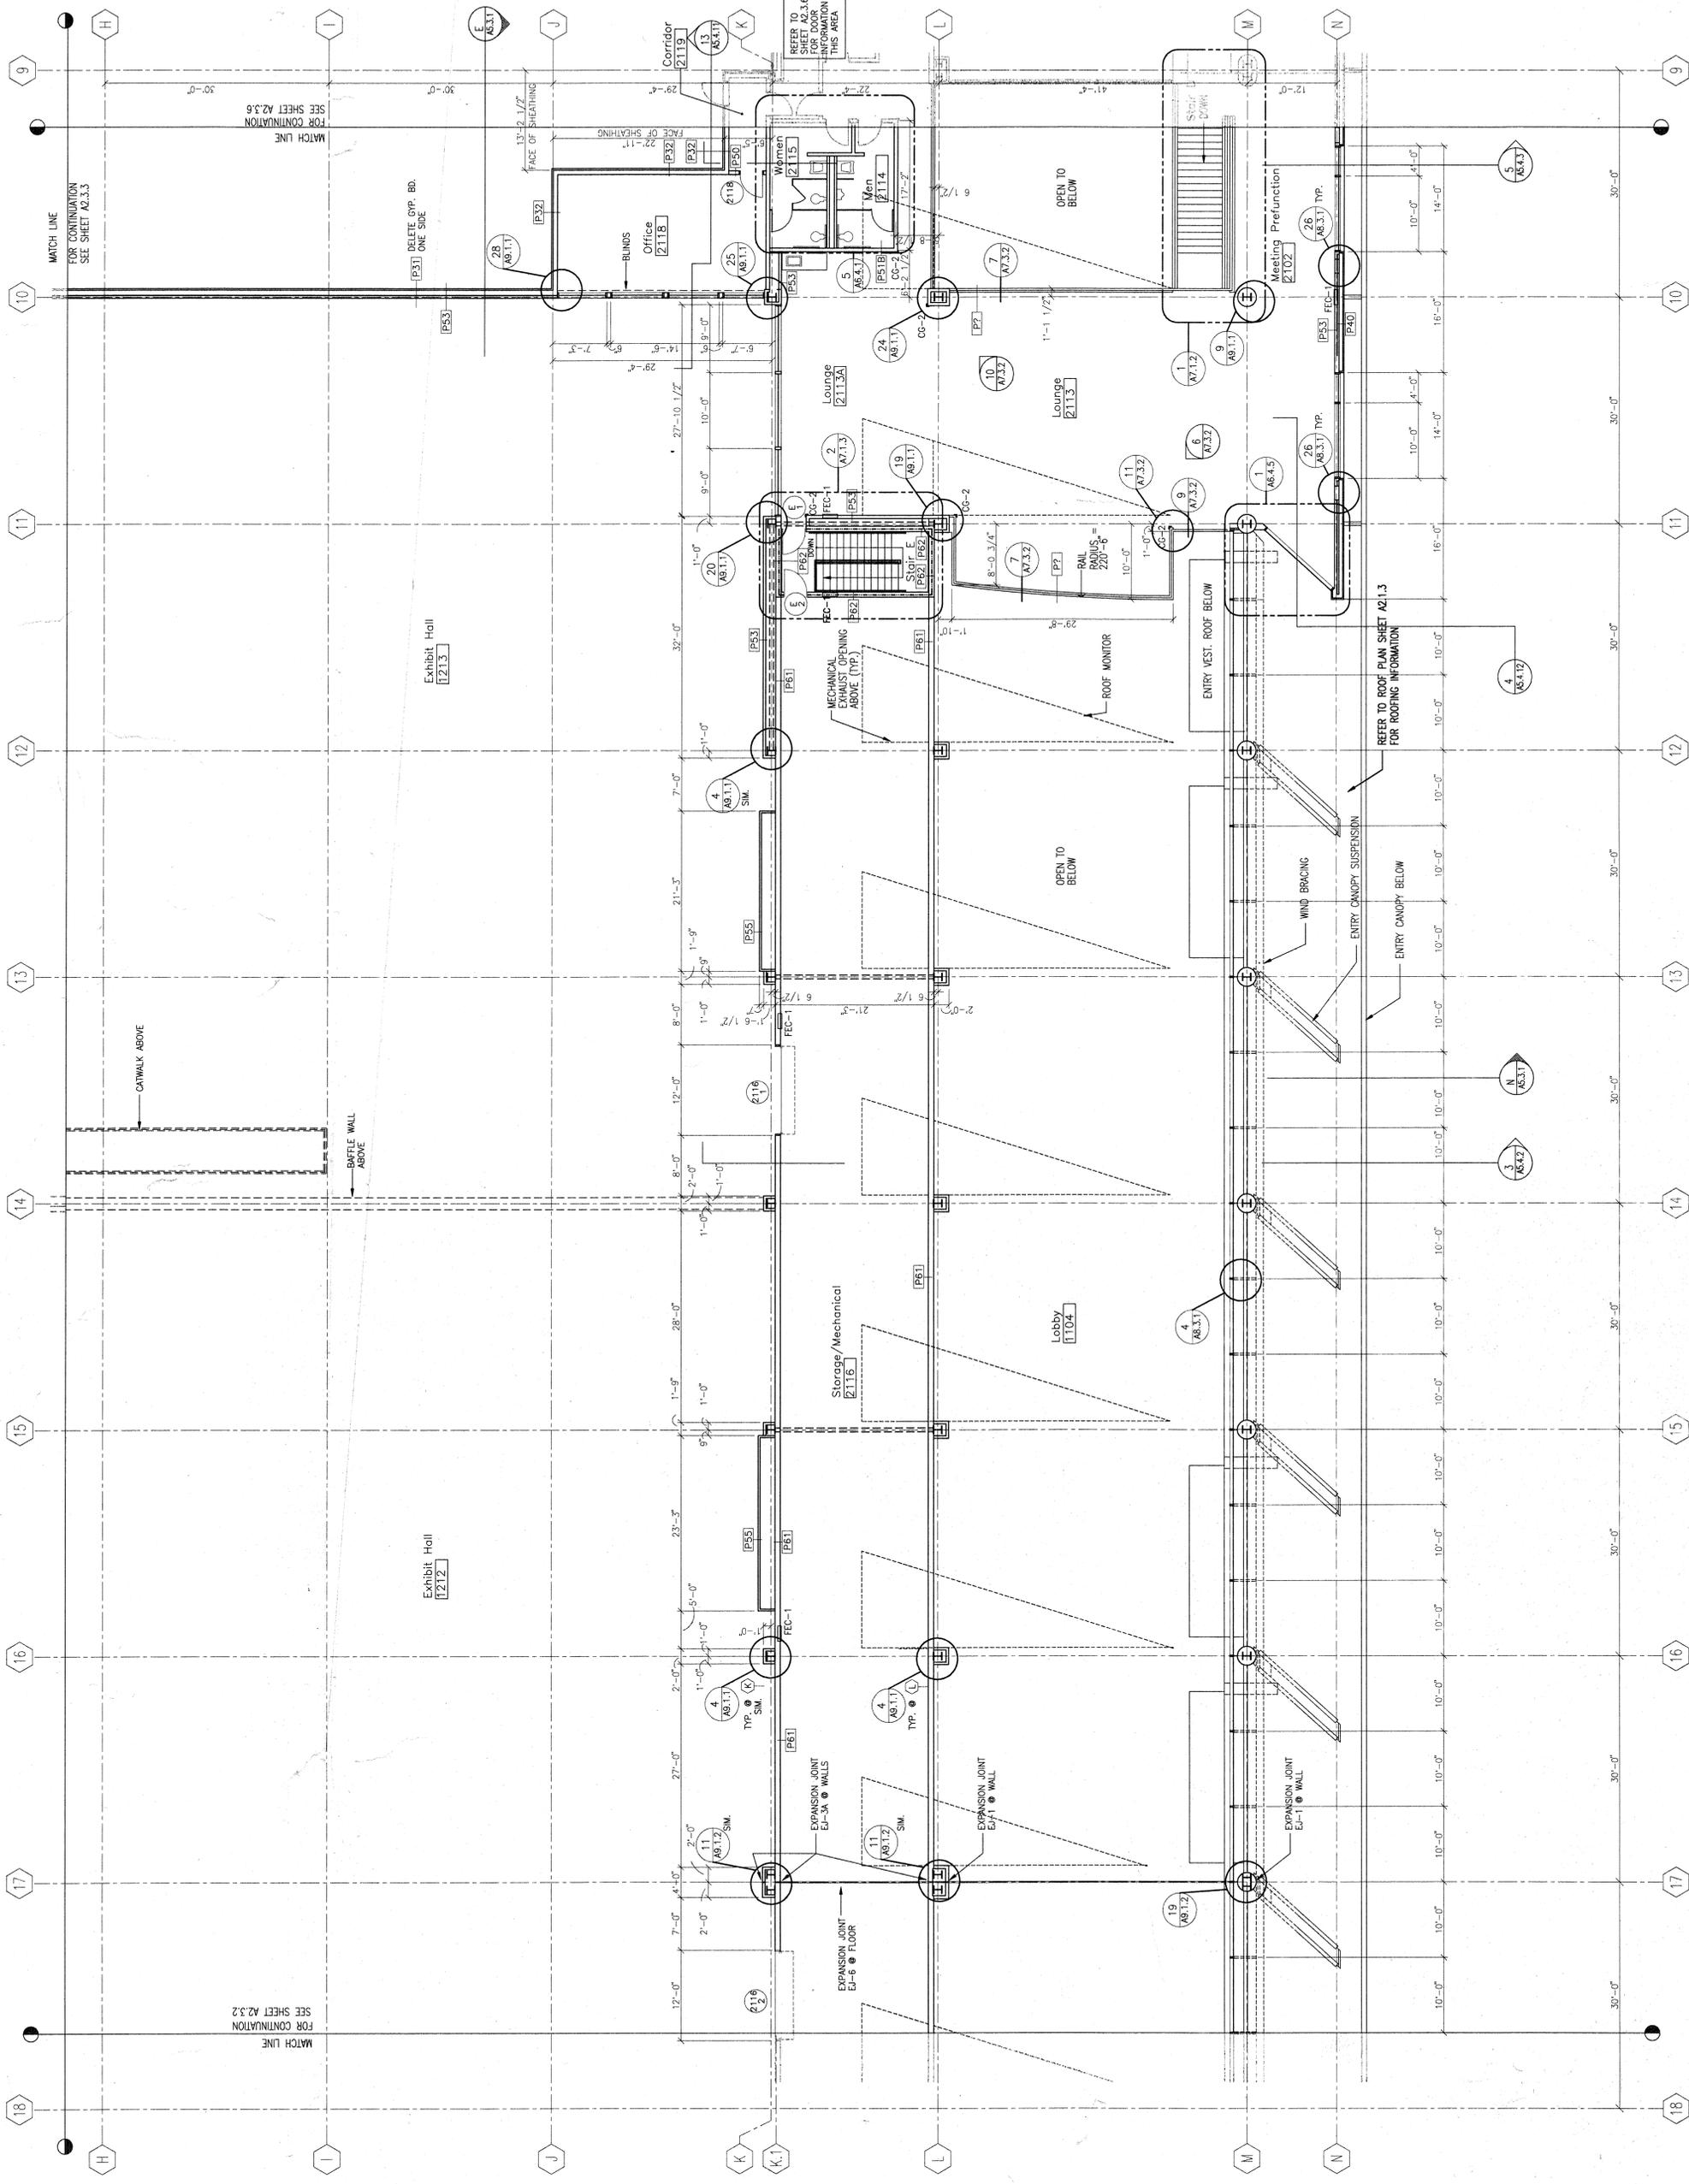

Strang, Inc.
6411 Mineral Point Road
Wauwatosa, WI 53226
800.276.9200
FAX 276.9204

Loeschky, Marquardt & Neuhelm
801 Second Avenue, Seattle, WA 98104
Tel 206/882-3460 Fax 206/343-9388

DANE COUNTY EXPOSITION CENTER EXPANSION

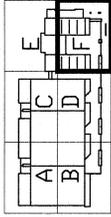


GENERAL NOTES:

- DIMENSIONS ARE TO FINISH FACE OF MATERIAL TO COL. CENTERLINE OR TO CENTERLINE OF METAL STUD UNLESS NOTED OTHERWISE.
- SIDE WALLS @ MEETING ROOMS (RUNNING NORTH AND SOUTH) SQUARE TO ONE ANOTHER WITH MAX. OVERALL TOLERANCE OF 1/8".
- REFER TO PARTITION TYPES SHEET AS.0.1 FOR ADDITIONAL PARTITION INFORMATION RELATING TO VARYING MATERIALS AT VARIOUS ELEVATIONS A.C.F.

CADD File Number	AS204316.DWG
Revisions	APRIL 1, 1994
DESIGNED BY	AS/LLB
DRAWN BY	LLB
CHECKED BY	LLB
DATE	01/17/94
JOB NO.	91063.04
SHEET NO.	

MEZZANINE LEVEL FLOOR PLAN SECTOR "F"

Scale	1/8" = 1'-0"
DESIGNED	AS/LLB
DRAWN	LLB
CHECKED	LLB
DATE	01/17/94
JOB NO.	91063.04
SHEET NO.	

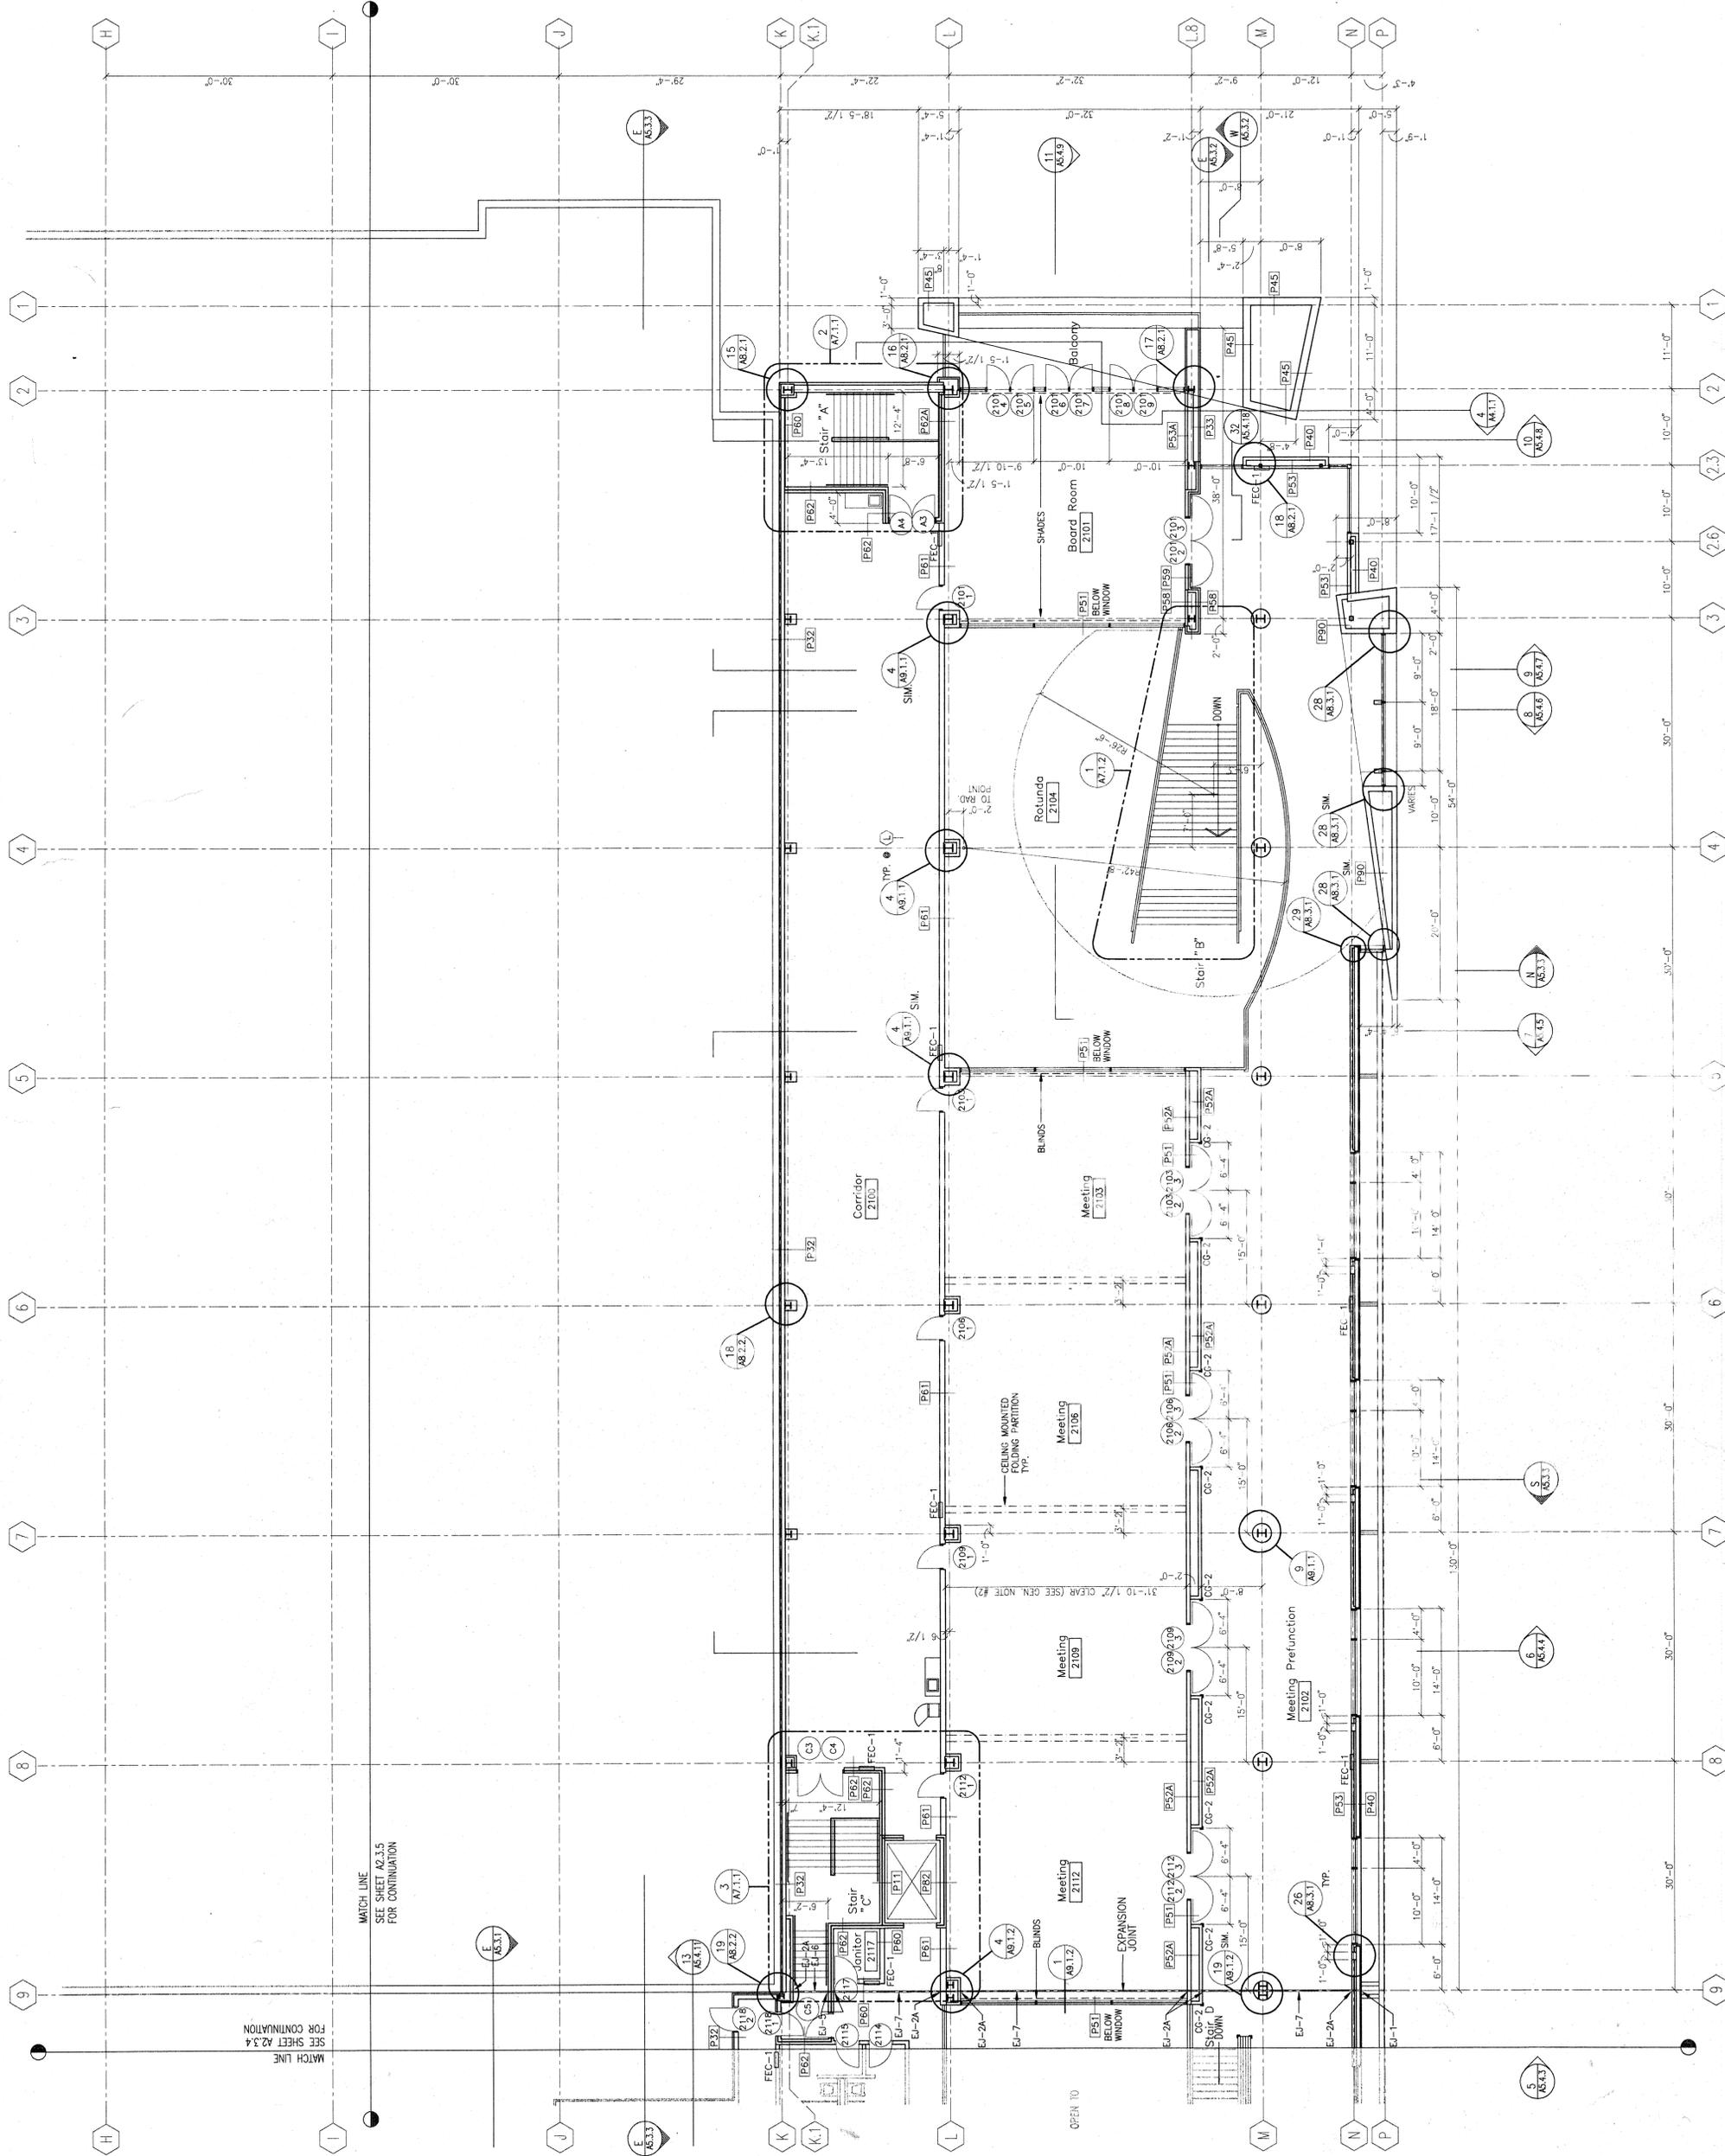

MATCH LINE
SEE SHEET A2.3.4
FOR CONTINUATION

MATCH LINE
SEE SHEET A2.3.5
FOR CONTINUATION