

ROOM 201 RENOVATION

CITY-COUNTY BUILDING

210 MARTIN LUTHER KING JR. BLVD.

MADISON, WISCONSIN

ABBREVIATIONS

ADA	AMERICANS WITH DISABILITIES ACT
A.F.F.	ABOVE FINISHED FLOOR
APPROX.	APPROXIMATELY
@	AT
MAX.	MAXIMUM
MIN.	MINIMUM
O.C.	ON CENTER
T.O.F.	TOP OF FLOOR
V.I.F.	VERIFY IN FIELD

INDEX OF DRAWINGS

Drawing List	
Sheet Number	Sheet Name
GENERAL	
G100	COVER SHEET
ARCHITECTURAL	
A102	ROOM 201 FLOOR PLAN
A802	INTERIOR SECTIONS
A803	INTERIOR ELEVATIONS AND DETAILS

CODE INFORMATION

MAJOR USE AND OCCUPANCY CLASSIFICATION: B, A OCCUPANCY
 CONSTRUCTION CLASSIFICATION: IB
 GROSS FLOOR AREA: 3870 S.F.
 SPRINKLERED
 MAXIMUM EXIT TRAVEL DISTANCE: 300 FEET


ARCHITECTURAL SYMBOLS AND LEGEND

GENERAL ARCHITECTURAL SYMBOLS:


- DETAIL REFERENCE
SHEET REFERENCE - TOP OF BUBBLE
DETAIL NUMBER - BOTTOM OF BUBBLE
- WALL SECTION REFERENCE
SHEET REFERENCE - TOP OF BUBBLE
DETAIL NUMBER - BOTTOM OF BUBBLE
- CALL OUT REFERENCE
SHEET REFERENCE - TOP OF BUBBLE
DETAIL NUMBER - BOTTOM OF BUBBLE
- ELEVATION REFERENCE
- PARTITION TYPE REFERENCE
- NEW WALLS
- EXISTING WALLS
- ADDENDUM
- CONSTRUCTION BULLETIN
- REVISION CLOUD
- OFFICE
ROOM NAME & NUMBER. SEE ROOM FINISH SCHEDULE SHEETS AXXX THROUGH AXXX.
- DEMOLITION NOTE
- DEMOLITION

ACCESSIBILITY SYMBOLS:

- ADA ACCESSIBLE ROUTE
- ADA ACCESSIBLE ENTRANCE/EXIT OR PATH
- BUILDING EXIT AND EXIT CAPACITY

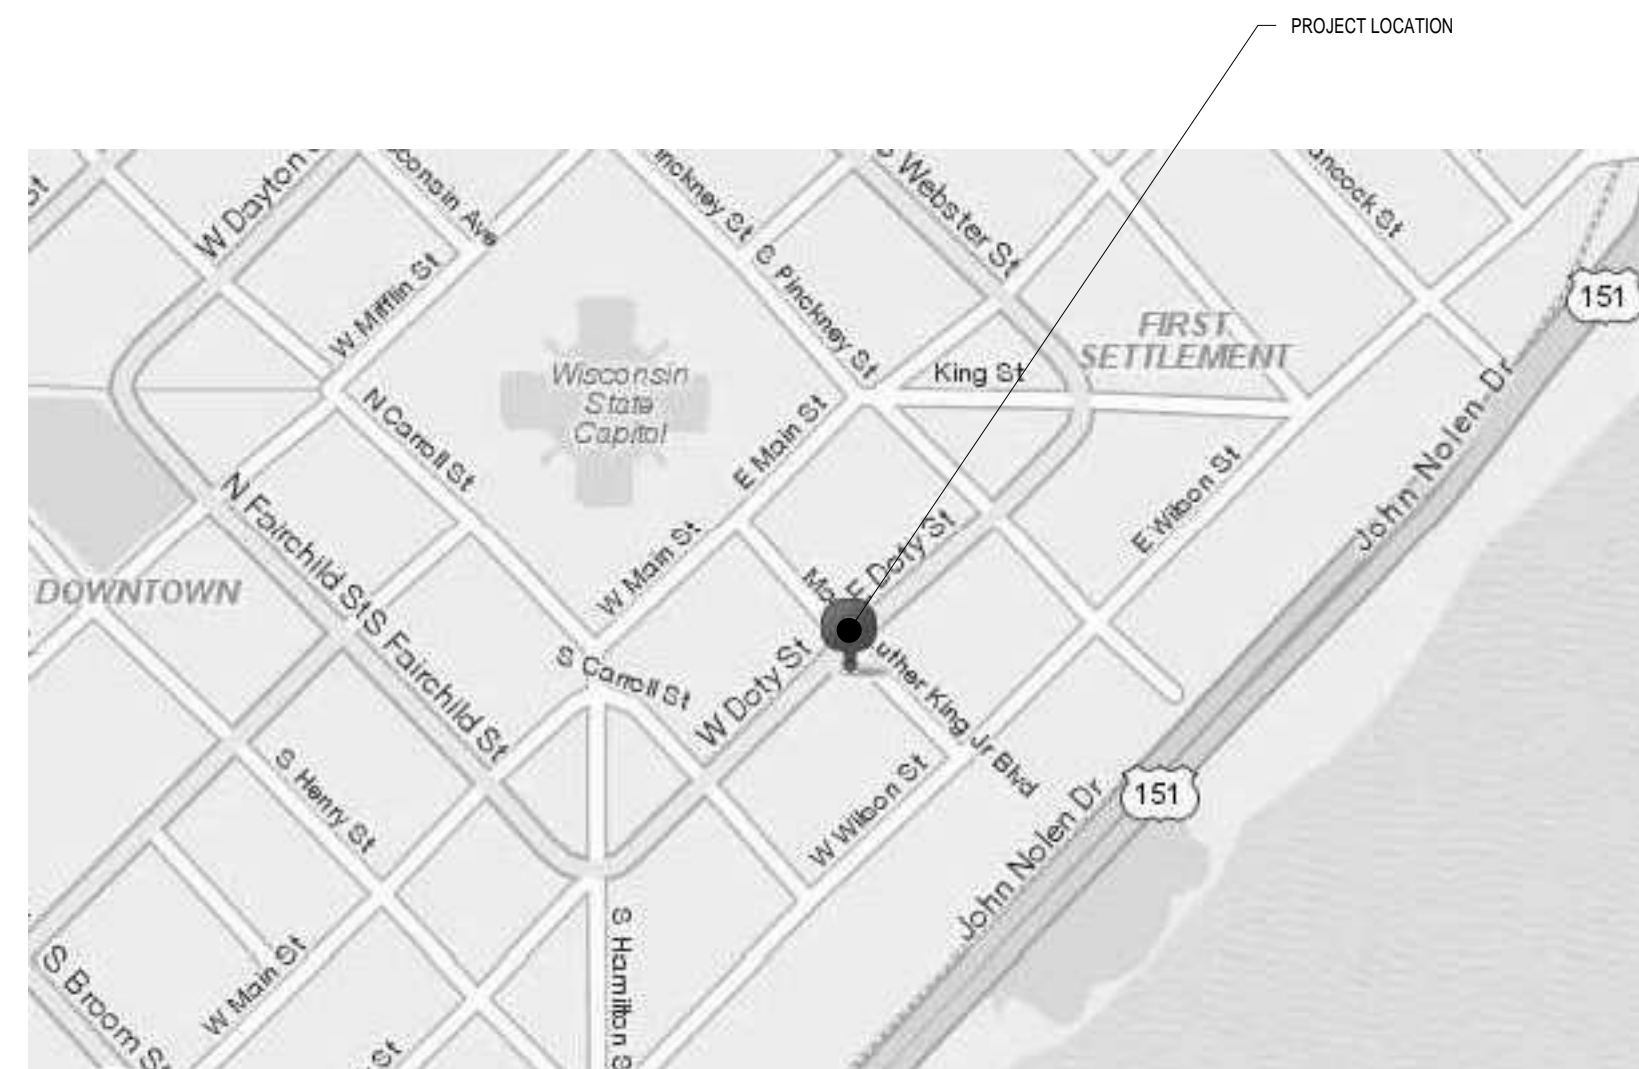

MADISON CITY-COUNTY BUILDING - DOWNTOWN MADISON


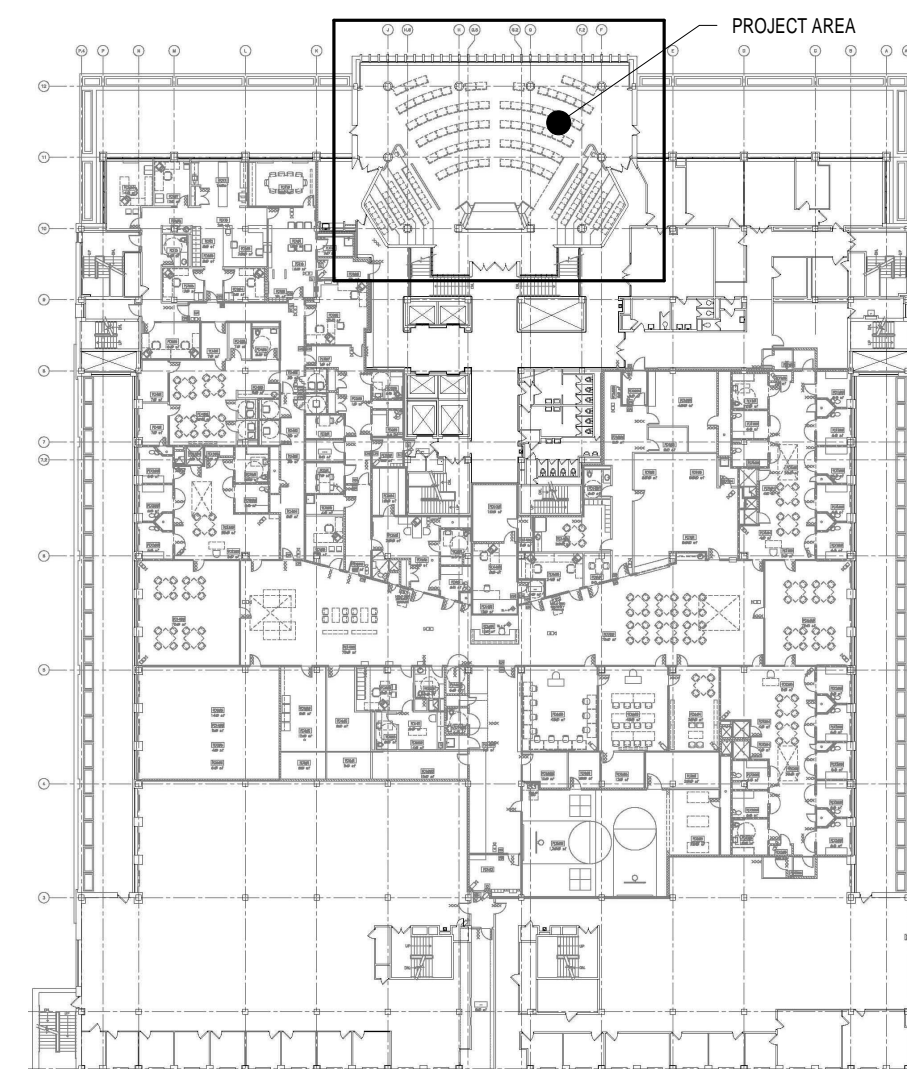


CITY-COUNTY BUILDING - SECOND FLOOR

PROJECT LOCATION MAP


GENERAL NOTES

1. FIELD VERIFY ALL EXISTING CONDITIONS. VERIFY ARCHITECT OF ANY DISCREPANCIES.
2. COORDINATE WORK TO ALLOW ALL ELECTRICAL ROUGH IN BY OWNER AND PROVIDE OWNER WITH ALL ELECTRICAL REQUIREMENTS.
3. DEMOLITION BY OWNER.
4. ALTERNATE BID 1 - PROVIDE WD-4 ALTERNATE BID
5. ALTERNATE BID 2 - REMOVE AND REPLACE RESILIENT BASE WITH RB-2 ON RADIAL WALLS OF DESKS
6. ALTERNATE BID 3 - REFINISH RIFT CUT OAK DESKS AND PARTIAL HEIGHT WALLS AND DESKS AT GALLERIES
7. ALTERNATE BID 4 - REFINISH RIFT CUT OAK COLUMNS

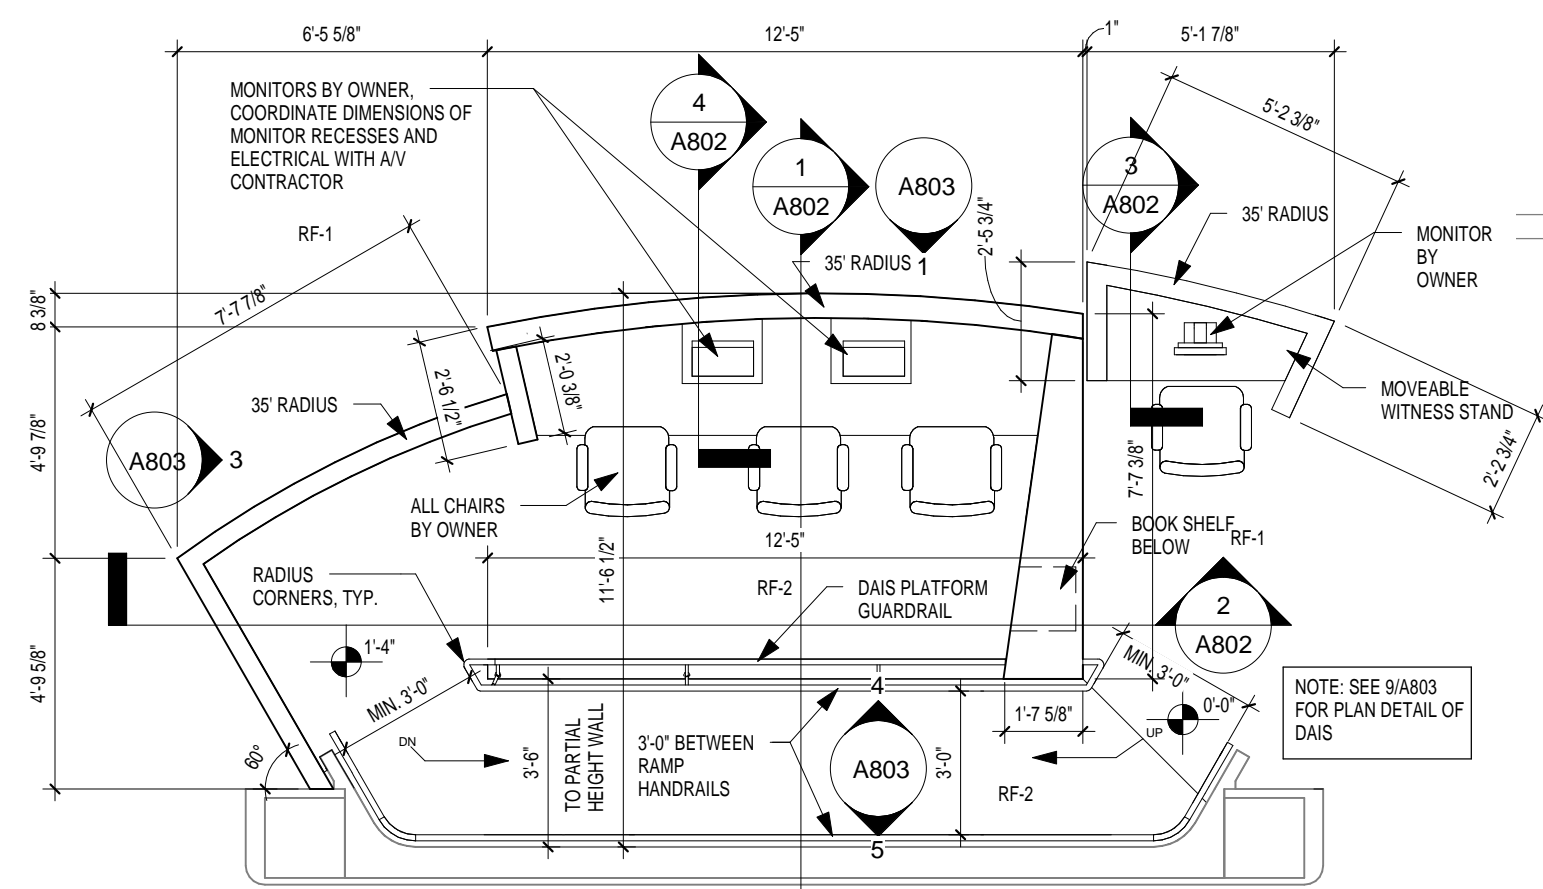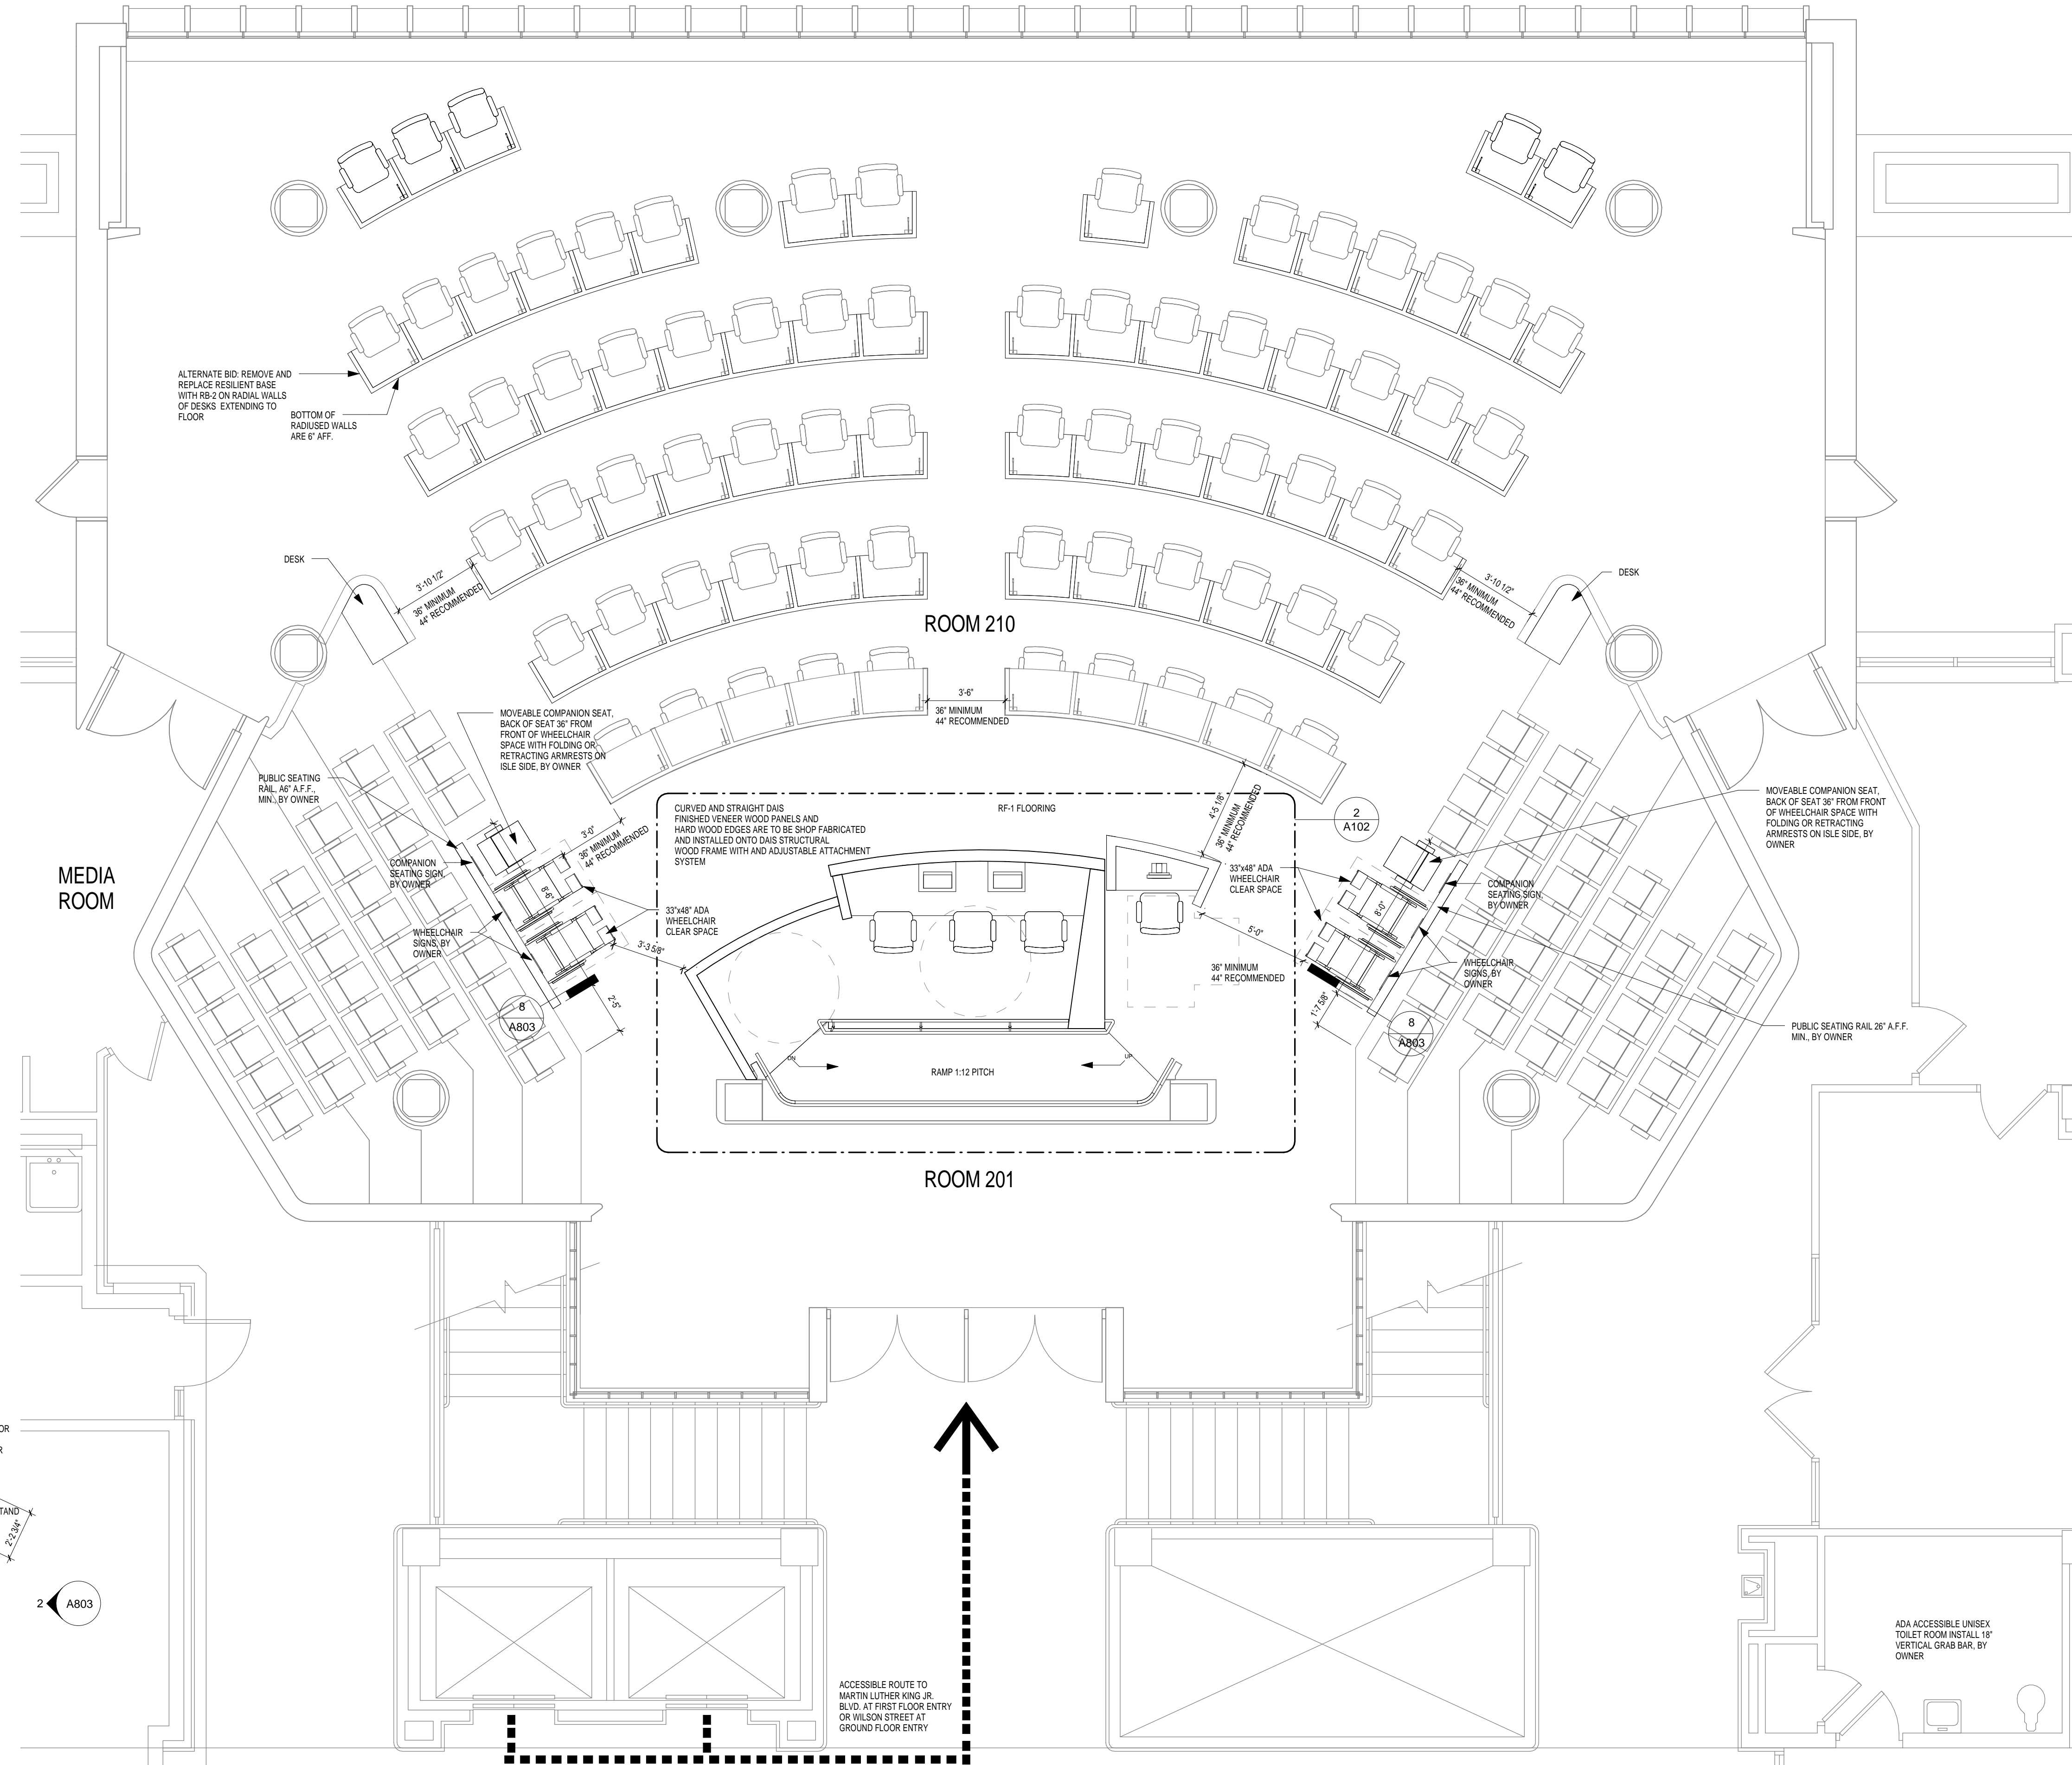


2 DAIS PLAN VIEW
1/4" = 1'-0"


1 ROOM 201 FLOOR PLAN
1/4" = 1'-0"

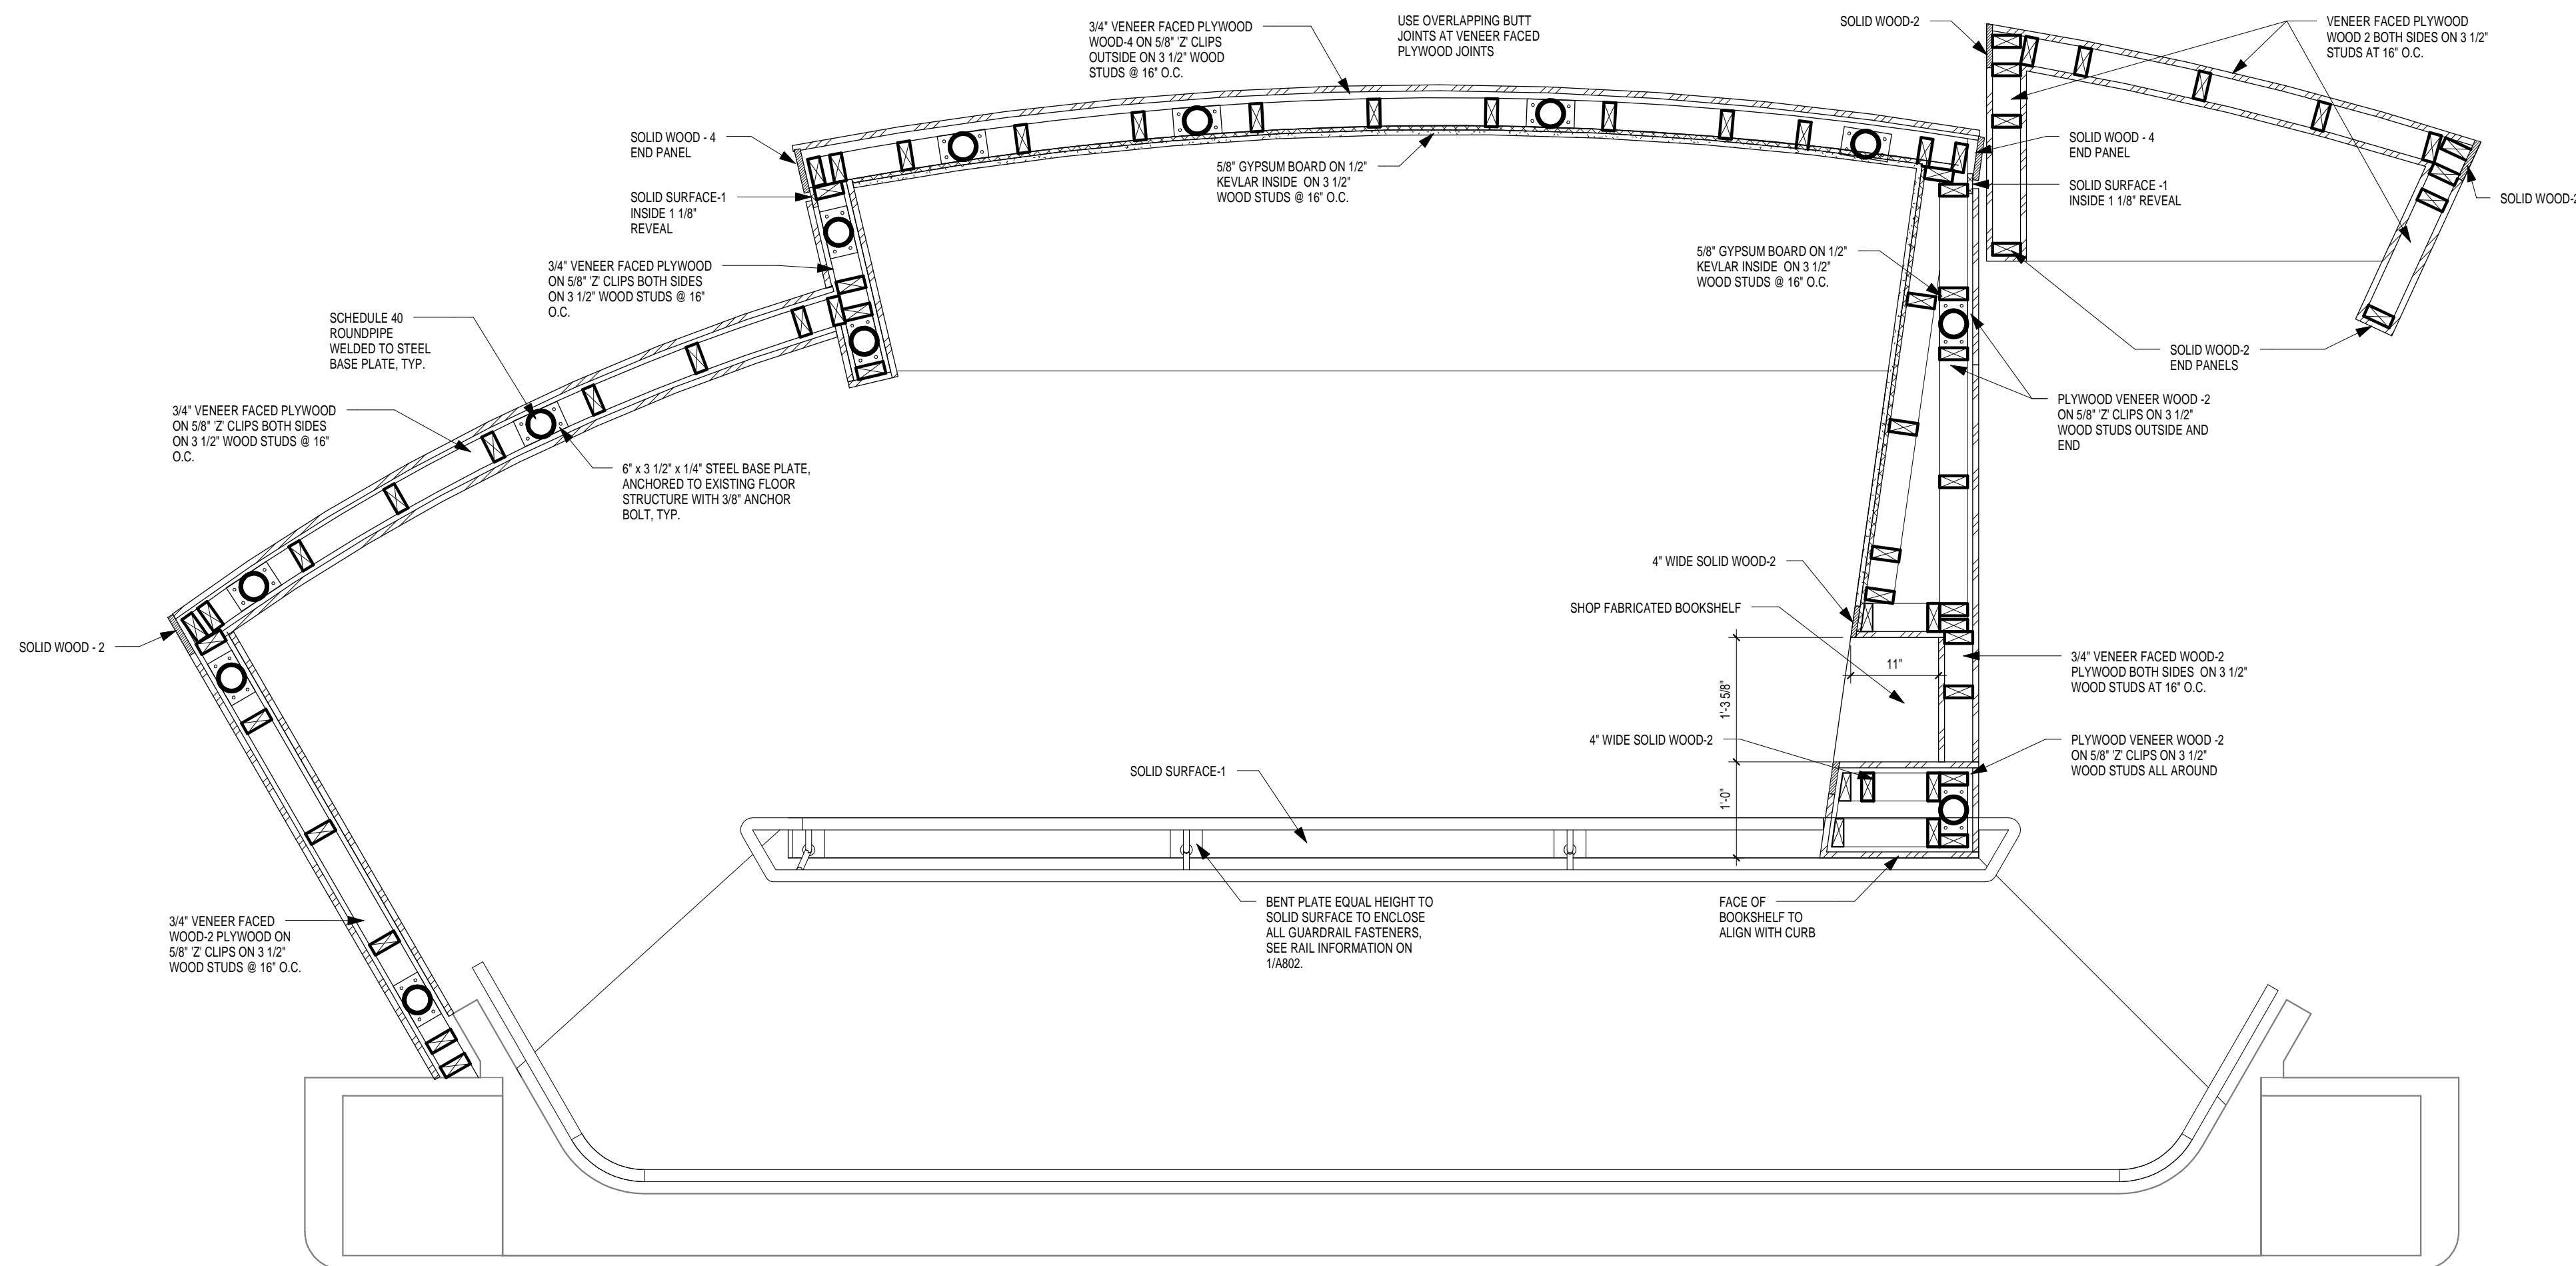


9 DIAS PLAN DETAIL
3/4" = 1'-0"

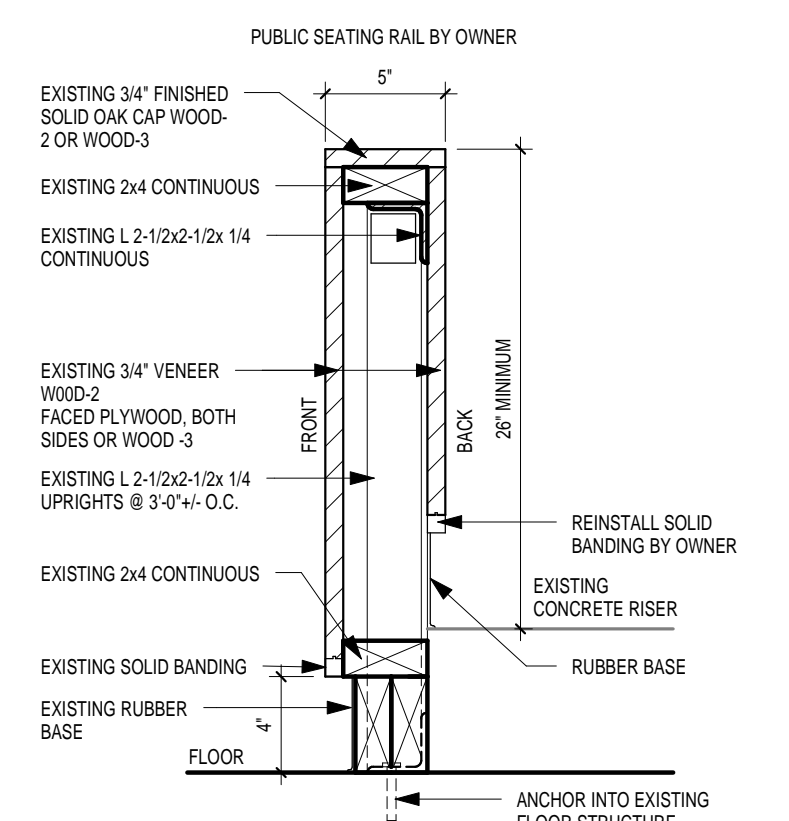


8 DETAIL AT PUBLIC SEATING RAIL
1 1/2" = 1'-0"

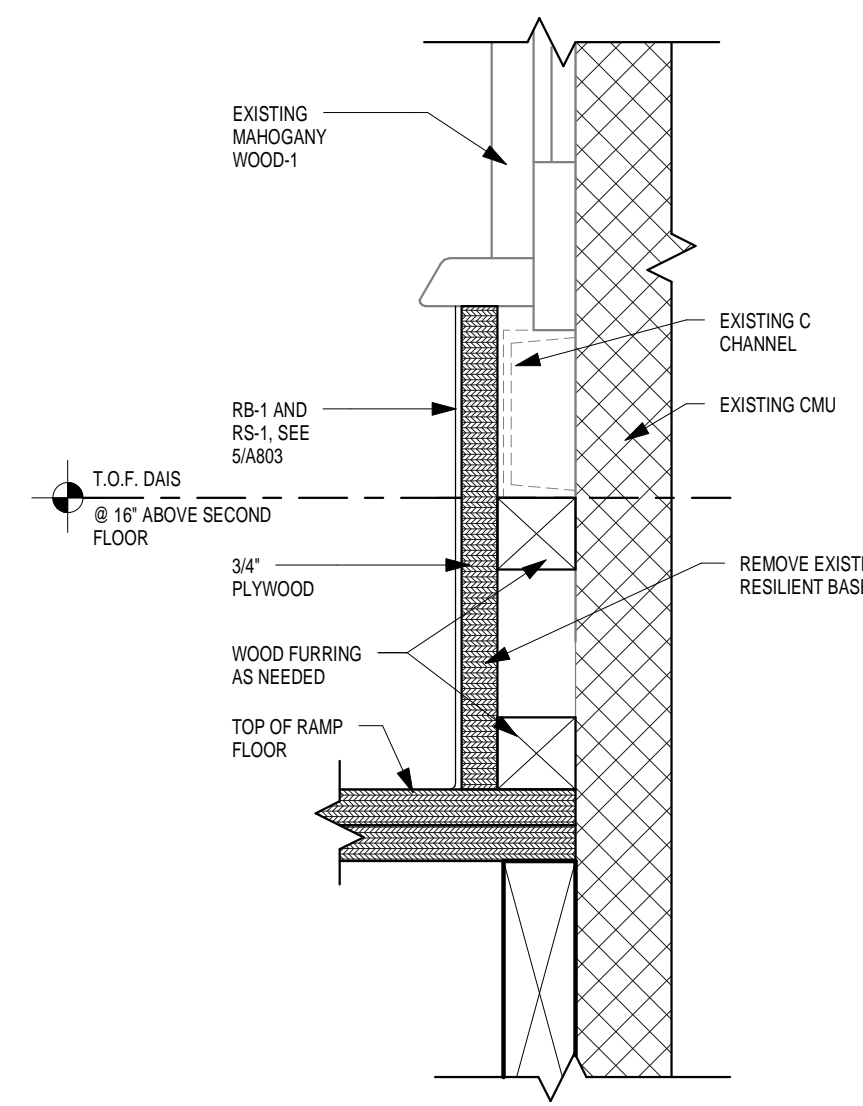


7 RAMP DETAIL @ BASE OF EXISTING MAHOGANY WALL
3" = 1'-0"

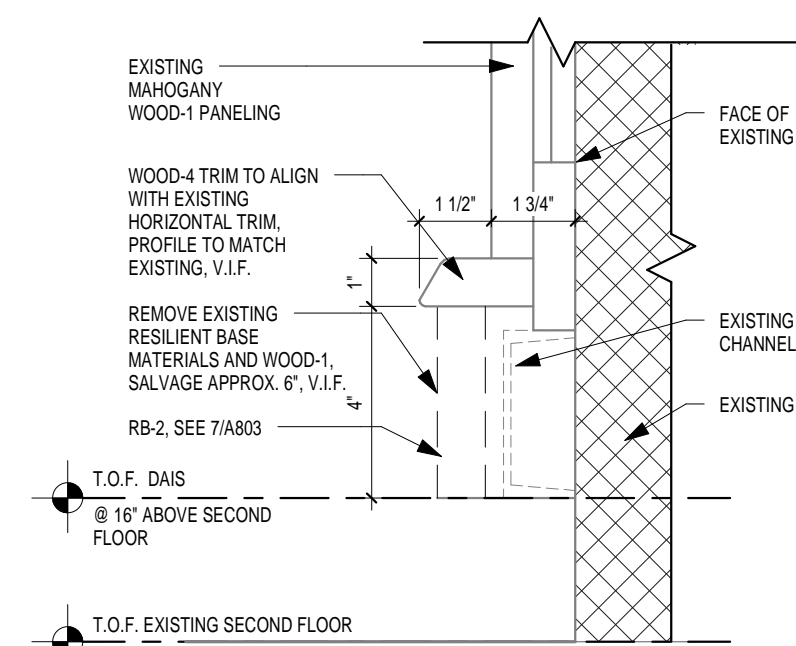


6 RAMP DETAIL @ EXISTING MAHOGANY WALL
3" = 1'-0"

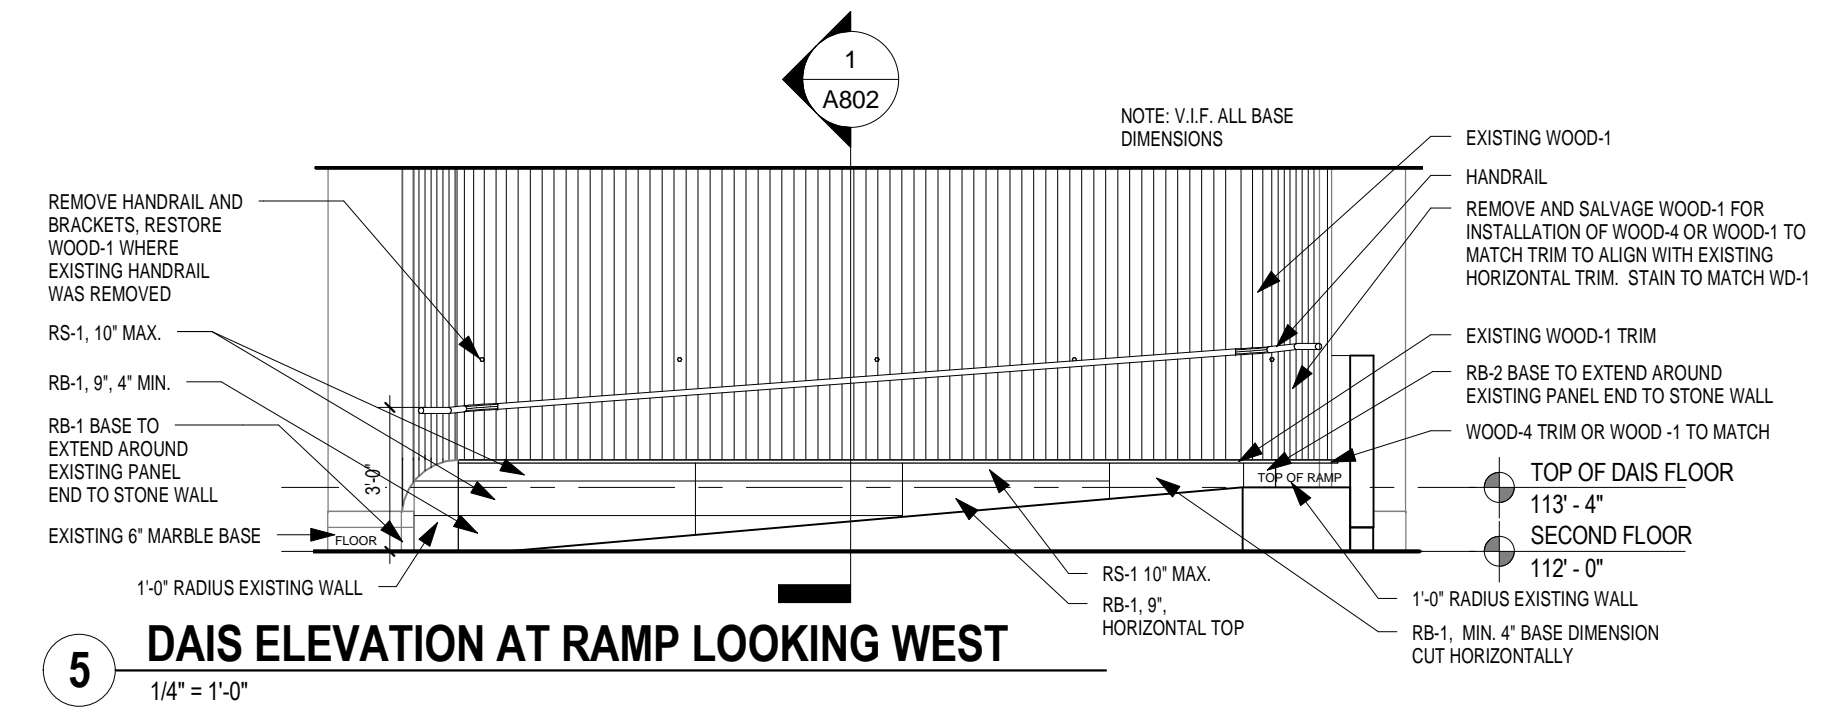


5 DAIS ELEVATION AT RAMP LOOKING WEST
1/4" = 1'-0"

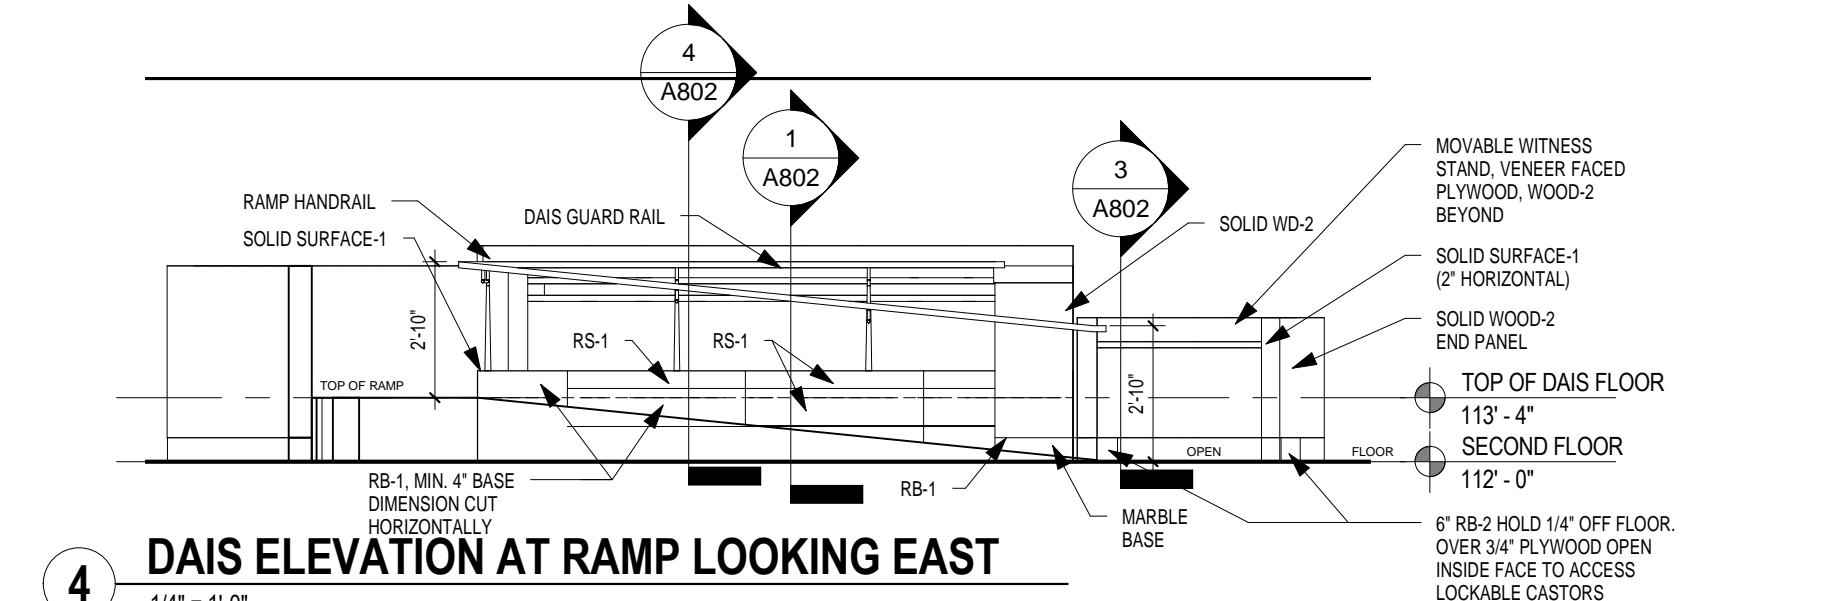


4 DAIS ELEVATION AT RAMP LOOKING EAST
1/4" = 1'-0"

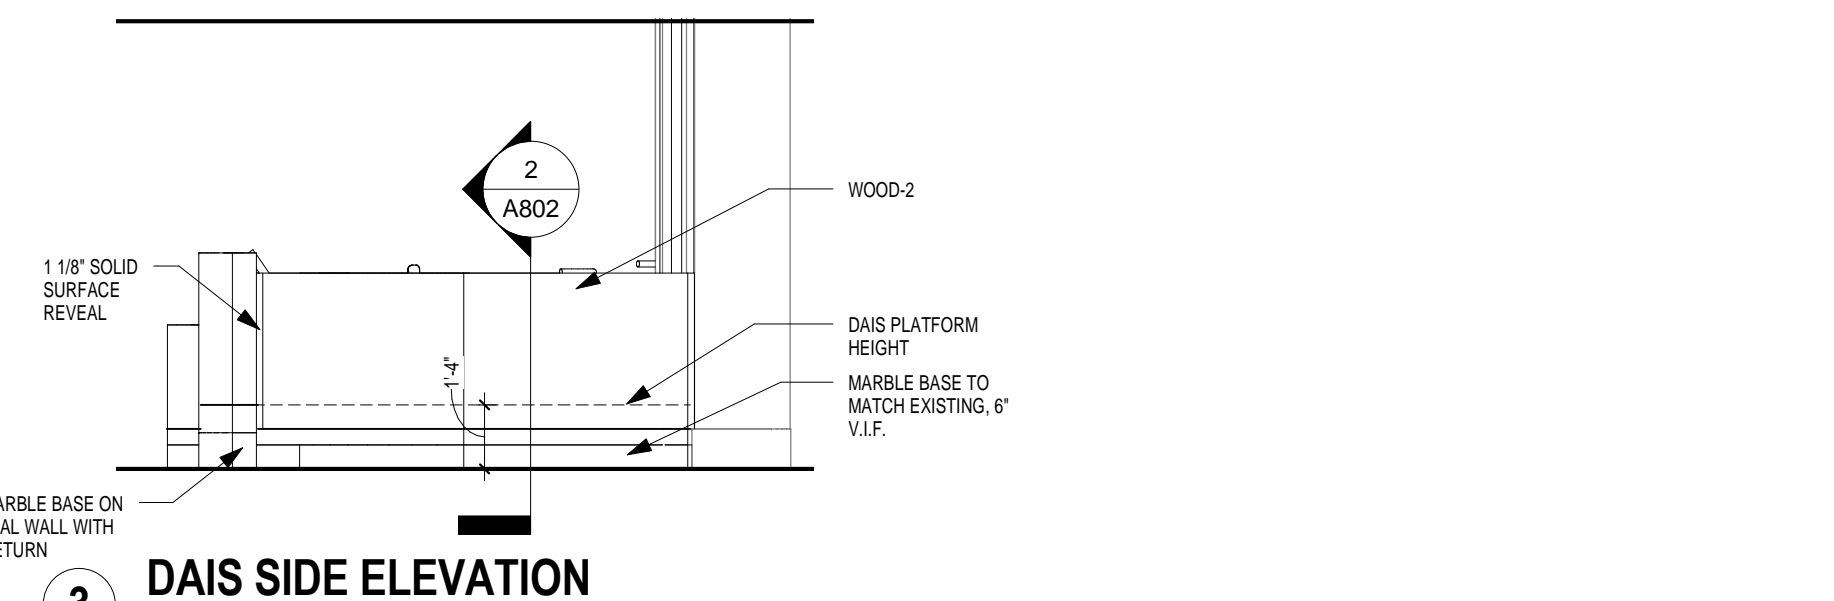

3 DAIS SIDE ELEVATION
1/4" = 1'-0"

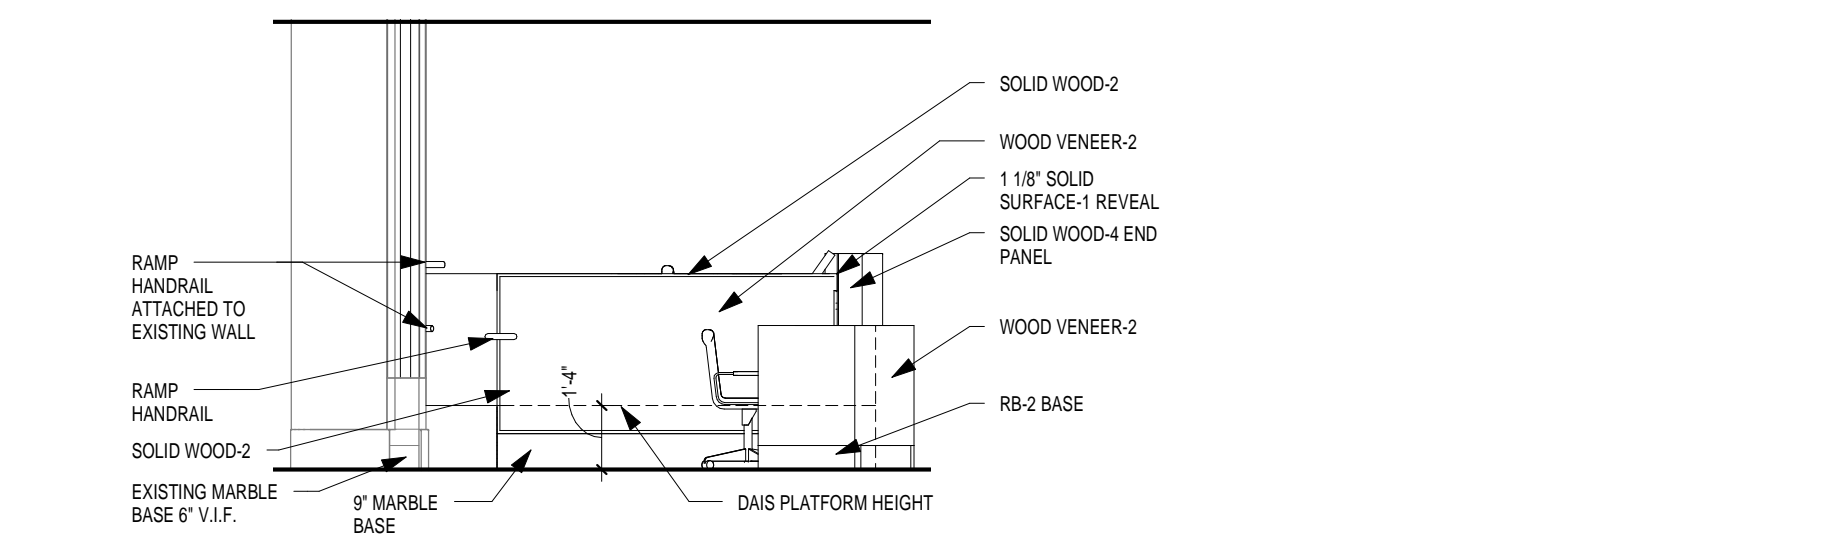

2 DAIS RAMP SIDE ELEVATION
1/4" = 1'-0"

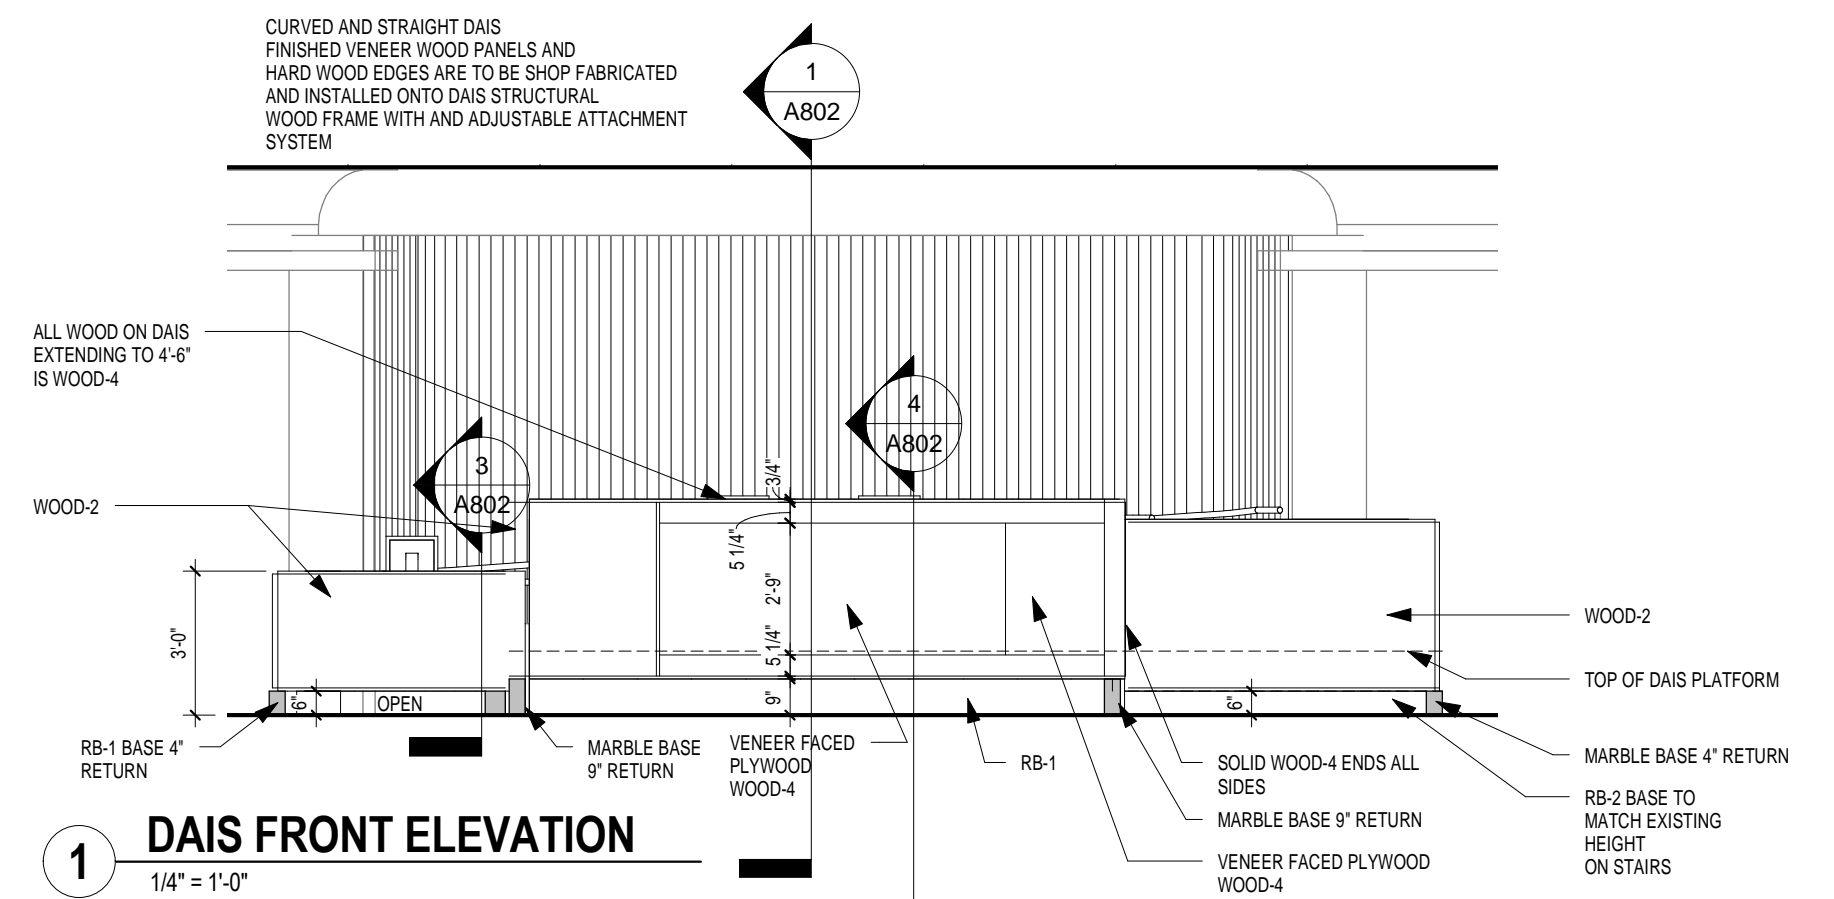

1 DAIS FRONT ELEVATION
1/4" = 1'-0"