

RFB NO. 318059



# **CONSTRUCTION DOCUMENTS PROJECT MANUAL**

DANE COUNTY DEPARTMENT OF PUBLIC WORKS,  
HIGHWAY AND TRANSPORTATION

**PUBLIC WORKS ENGINEERING DIVISION**  
1919 ALLIANT ENERGY CENTER WAY  
MADISON, WISCONSIN 53713

**REQUEST FOR BIDS NO. 318059  
TOKEN CREEK RESTORATION & SEDIMENT REMOVAL  
TOKEN CREEK COUNTY PARK  
6200 US-51  
DEFOREST, WISCONSIN**

Due Date / Time: **TUESDAY, May 7, 2019 / 2:00 P.M.**

Location: **PUBLIC WORKS OFFICE**

Performance / Payment Bond: **100% OF CONTRACT AMOUNT**

Bid Deposit: **5% OF BID AMOUNT**

---

FOR INFORMATION ON THIS REQUEST FOR BIDS, PLEASE CONTACT:

RYAN SHORE, PROJECT MANAGER  
TELEPHONE NO.: 608/266-4475  
FAX NO.: 608/267-1533  
E-MAIL: SHORE@COUNTYOFDANE.COM

## TABLE OF CONTENTS FOR RFB NO. 318059

### **DIVISION 00 - PROCUREMENT AND CONTRACTING REQUIREMENTS**

- Project Manual Cover Page
- Table of Contents
- Advertisement for Bids (Legal Notice)
- Best Value Contracting Application
- Instructions to Bidders
- Bid Form
- Fair Labor Practices Certification
- Sample Public Works Construction Contract
- Sample Bid Bond
- Sample Performance Bond
- Sample Payment Bond
- General Conditions of Contract
- Supplementary Conditions

### **DIVISION 01 - GENERAL REQUIREMENTS**

- 01 00 00 - Basic Requirements
- 01 74 19 - Construction Waste Management, Disposal & Recycling

### **DIVISION 02 – SITE WORK**

- 02110 – Site Clearing and Stripping
- 02140 – Dewatering
- 02222 – Excavation, Fill, Backfill and Grading
- 02225 – Hydraulic Dredging for Sediment Removal
- 02240 – Geotextiles
- 02270 – Slope Protection and Erosion Control
- 02275 – Field Stone Riprap
- 02285 – Root Wad
- 02295 – Random Boulder
- 02930 – Restoration
- 02945 – Rock Deflector and Creek Plug

### **DRAWINGS**

Plot drawings on 8.5” x 11” (ANSI A) paper for correct scale or size.

- Sheet No.1 - Title Page
- Sheet No.2 - Access & Staging Area
- Sheet No.3 - Existing Elevation Map
- Sheet No.4 - Dredged Elevation Map
- Sheet No.5 - Removal Depth Map
- Sheet No.6 – Dewatering and Disposition Plan
- Sheet No.7 – Restoration Plan
- Sheet No.8 – Erosion Control Details
- Sheet No.9 – Erosion Control & Dredge Zones
- Sheet No.10 – Random Boulder Details
- Sheet No.11 – Rock Deflector Details
- Sheet No.12 – Root Wad Details
- Figure 1 – Sediment Analysis

**LEGAL NOTICE**

**INVITATION TO BID**

Dane County Dept. of Public Works, Hwy & Transp., 1919 Alliant Energy Center Way, Madison, WI 53713, will receive sealed Bids until:

**2:00 P.M., TUESDAY, MAY 7, 2019**

**RFB NO. 318059**

**TOKEN CREEK RESTORATION & SEDIMENT REMOVAL**

**TOKEN CREEK COUNTY PARK**

**6200 US-51**

**DEFOREST, WI**

Dane County is inviting Bids for construction services for creek restoration and sediment removal in Token Creek including dredging, dewatering, sediment storage, habitat improvement, and site restoration. Only firms with capabilities, experience & expertise with similar projects should obtain this Request for Bids document & submit Bids.

Request for Bids document may be obtained after **2:00 p.m. on April 2, 2019** by downloading it from [bids-pwht.countyofdane.com](http://bids-pwht.countyofdane.com). Please call Ryan Shore, Project Manager, at 608/266-4475, or our office at 608/266-4018, for any questions or additional information.

All Bidders must be pre-qualified as a Best Value Contractor before award of Contract. Complete Pre-qualification Application for Contractors at [countyofdane.com/pwht/BVC\\_Application.aspx](http://countyofdane.com/pwht/BVC_Application.aspx) or obtain one by calling 608/266-4029.

A pre-bid site tour will be held April 17, 2019 at 1:00 p.m. at Token Creek County Park, starting in the parking lot. Bidders are strongly encouraged to attend this tour.

**PUBLISH:    APRIL 2, 2019 & APRIL 9, 2019 - WISCONSIN STATE JOURNAL**  
**APRIL 2, 2019 & APRIL 9, 2019 - THE DAILY REPORTER**



Department of Public Works, Highway & Transportation  
**Public Works Engineering Division**

608/266-4018

Gerald J. Mandli, P.E.  
**Commissioner / Director**

Joseph T. Parisi  
**County Executive**

**Deputy Director**  
Todd Draper

1919 Alliant Energy Center Way  
Madison, Wisconsin 53713  
Fax: 608/267-1533  
[www.countyofdane.com/pwht/public\\_works.aspx](http://www.countyofdane.com/pwht/public_works.aspx)

## **BEST VALUE CONTRACTING APPLICATION**

### **CONTRACTORS / LICENSURE APPLICANTS**

The Dane County Department of Public Works requires all contractors to be pre-qualified as a best value contractor with the County prior to being awarded a contract. In addition, the County pre-qualifies potential contractors and sub-contractors who wish to work on County contracts. Subcontractors must become pre-qualified ten (10) days prior to commencing work under any Dane County Public Works Contract. Potential subcontractors are urged to become pre-qualified as early as possible. This document shall be completed, properly executed, along with the necessary attachments and additional information that the County requires for the protection and welfare of the public in the performance of a County contract.

Contractors or subcontractors of any tier who attain pre-qualification status will retain that status for a period of two (2) years from the date of qualification. Contractors shall notify the Dane County Department of Public Works, Highway & Transportation within fifteen (15) days of any changes to its business or operations that are relevant to the pre-qualification application. Failure to do so could result in suspension, revocation of the contractor's pre-qualification, debarment from County contracts for up to three (3) years and / or other sanctions available under the law.

No contracts will be awarded for construction work performed on Dane County projects unless the contractor is currently approved as a Wisconsin Trade Trainer or has applied for approval as an Apprenticeship Trade Trainer to the Wisconsin Department of Workforce Development and agrees to an acceptable apprenticeship program. If you are not currently approved as a Wisconsin Trade Trainer, or have not applied for approval as an Apprenticeship Trade Trainer, please contact the Department of Workforce Development - Bureau of Apprenticeship Standards at 608/266-3133 or visit their web site at: [dwd.wisconsin.gov/apprenticeship/](http://dwd.wisconsin.gov/apprenticeship/).

### **EXEMPTIONS**

- Contractors who employ less than five (5) apprenticeable trade workers are not required to pre-qualify.
- Contractors performing work that does not apply to an apprenticeable trade, as outlined in Appendix A.
- The contractor / subcontractor provides sufficient documentation to demonstrate one or more of the following:
  - apprentices are not available in a specific geographic area;
  - the applicable apprenticeship program is unsuitable or unavailable; or
  - there is a documented depression of the local construction market which prevents compliance.

SEC.	PROOF OF RESPONSIBILITY	CHECK IF APPLICABLE
1	Does your firm possess all technical qualifications and resources, including equipment, personnel and financial resources, necessary to perform the work required for any project or obtain the same through the use of responsible, pre-qualified subcontractors?	Yes: <input type="checkbox"/> No: <input type="checkbox"/>
2	Will your firm possess all valid, effective licenses, registrations or certificates required by federal, state, county, or local law, which are necessary for the type of work to be performed including, but not limited to, those for any type of trade work or specialty work?	Yes: <input type="checkbox"/> No: <input type="checkbox"/>
3	Will your firm meet all bonding requirements as required by applicable law or contract specifications?	Yes: <input type="checkbox"/> No: <input type="checkbox"/>
4	Will your firm meet all insurance requirements as required by applicable law or specifications, including general liability insurance, workers compensation insurance and unemployment insurance requirements?	Yes: <input type="checkbox"/> No: <input type="checkbox"/>
5	Will your firm maintain a substance abuse policy for employees hired for public works contracts that comply with Wis. Stats. Sec. 103.503?	Yes: <input type="checkbox"/> No: <input type="checkbox"/>
6	Does your firm acknowledge that it must pay all craft employees on public works projects the wage rates and benefits required under Section 66.0903 of the Wisconsin Statutes?	Yes: <input type="checkbox"/> No: <input type="checkbox"/>
7	Will your firm fully abide by the equal opportunity and affirmative action requirements of all applicable laws, including County ordinances?	Yes: <input type="checkbox"/> No: <input type="checkbox"/>
8	In the past three (3) years, has your firm had control or has another corporation, partnership or other business entity operating in the construction industry controlled it? If so, please attach a statement explaining the nature of the firm relationship?	Yes: <input type="checkbox"/> No: <input type="checkbox"/> If Yes, attach details.
9	In the past three (3) years, has your firm had any type of business, contracting or trade license, certification or registration revoked or suspended?	Yes: <input type="checkbox"/> No: <input type="checkbox"/> If Yes, attach details.
10	In the past three (3) years, has your firm been debarred by any federal, state or local government agency?	Yes: <input type="checkbox"/> No: <input type="checkbox"/> If Yes, attach details.
11	In the past three (3) years, has your firm defaulted or failed to complete any contract?	Yes: <input type="checkbox"/> No: <input type="checkbox"/> If Yes, attach details.
12	In the past three (3) years, has your firm committed a willful violation of federal, state or local government safety laws as determined by a final decision of a court or government agency authority.	Yes: <input type="checkbox"/> No: <input type="checkbox"/> If Yes, attach details.
13	In the past three (3) years, has your firm been in violation of any law relating to your contracting business where the penalty for such violation resulted in the imposition of a penalty greater than \$10,000?	Yes: <input type="checkbox"/> No: <input type="checkbox"/> If Yes, attach details.
14	Is your firm Executive Order 108 pre-certified with the State of Wisconsin?	Yes: <input type="checkbox"/> No: <input type="checkbox"/>
15	Is your firm an active Wisconsin Trade Trainer as determined by the Wisconsin Bureau of Apprenticeship Standards?	Yes: <input type="checkbox"/> No: <input type="checkbox"/>
16	Is your firm exempt from being pre-qualified with Dane County?	Yes: <input type="checkbox"/> No: <input type="checkbox"/> If Yes, attach reason for exemption.
17	Does your firm acknowledge that in doing work under any County Public Works Contract, it will be required to use as subcontractors only those contractors that are also pre-qualified with the County or become so ten days prior to commencing work?	Yes: <input type="checkbox"/> No: <input type="checkbox"/>
18	Contractor has been in business less than one year?	Yes: <input type="checkbox"/> No: <input type="checkbox"/>
19	Is your firm a first time Contractor requesting a one time exemption, but, intend to comply on all future contracts and are taking steps typical of a "good faith" effort?	Yes: <input type="checkbox"/> No: <input type="checkbox"/>
20	Not applicable. My firm does not intend to work on Best Value Contracts. Note: Best Value Contracting is required to bid on most Public Works Contracts (if unclear, please call Todd Draper 608-267-0119).	Yes: <input type="checkbox"/> No: <input type="checkbox"/>

**SIGNATURE SECTION**

Your firm's Officer, or the individual who would sign a bid and / or contract documents must sign this document.

I do hereby certify that all statements herein contained are true and correct to the best of my knowledge:

Signature: \_\_\_\_\_  
(Application is invalid without signature)

Print Name: \_\_\_\_\_ Date: \_\_\_\_\_

Title: \_\_\_\_\_

<b>NAME AND ADDRESS OF CONTRACTOR</b>	
Name of Firm:	
Address:	
City, State, Zip:	
Phone Number:	
Fax Number:	
E-mail Address:	

**REMEMBER!**

**RETURN ALL TO FORMS AND ATTACHMENTS, OR QUESTIONS TO:**

**TODD DRAPER  
EMAIL: DRAPER@COUNTYOFDANE.COM  
OFFICE: (608)267-0119, FAX: (608)267-1533**

**DANE COUNTY DEPARTMENT OF PUBLIC WORKS, HIGHWAY & TRANSPORTATION  
1919 ALLIANT ENERGY CENTER WAY  
MADISON, WI 53713**

## APPENDIX A

### APPRENTICEABLE TRADES:

- Bricklayer
- Carpenter
- Cement Mason (Concrete Finisher)
- Cement Mason (Heavy Highway)
- Construction Craft Laborer
- Data Communications Installer
- Electrician
- Elevator Mechanic / Technician
- Environmental Systems Technician / HVAC Service Technician / HVAC Install & Service
- Glazier
- Heavy Equipment Operator / Operating Engineer
- Insulation Worker (Heat & Frost)
- Iron Worker (Assembler, Metal Buildings)
- Painter / Decorator
- Plasterer
- Plumber
- Roofer / Waterproofer
- Sheet Metal Worker
- Sprinkler Fitter
- Steamfitter (Service & Refrigeration)
- Taper & Finisher
- Telecommunications (Voice, Data & Video) Installer / Technician
- Tile Setter

# INSTRUCTIONS TO BIDDERS

## TABLE OF CONTENTS

1. GENERAL.....	1
2. DRAWINGS AND SPECIFICATIONS .....	1
3. INTERPRETATION .....	2
4. QUALIFICATIONS OF BIDDER (CONTRACTOR AND SUBCONTRACTOR)....	2
5. BID GUARANTEE .....	3
6. WITHDRAWAL OF BIDS.....	3
7. CONTRACT FORM.....	3
8. CONTRACT INTERESTS BY COUNTY PUBLIC OFFICIALS .....	3
9. EMERGING SMALL BUSINESS PROVISIONS .....	4
10. METHOD OF AWARD - RESERVATIONS .....	5
11. SECURITY FOR PERFORMANCE AND PAYMENTS .....	6
12. TAXES.....	6
13. SUBMISSION OF BIDS .....	6
14. SUBCONTRACTOR LISTING.....	7
15. ALTERNATE BIDS .....	7
16. INFORMATIONAL BIDS .....	7
17. UNIT PRICES.....	8
18. COMMENCEMENT AND COMPLETION .....	8
19. WORK BY OWNER .....	8
20. SPECIAL HAZARDS COVERAGE.....	8
FORM A .....	9
FORM B.....	10
FORM C.....	11
FORM D .....	12

### **1. GENERAL**

- A. Before submitting Bid, bidder shall thoroughly examine all Construction Documents. Successful Bidder shall be required to provide all the Work that is shown on Drawings, set forth in Specifications, or reasonably implied as necessary to complete Contract for this project.
- B. Bidder shall visit site to become acquainted with adjacent areas, means of approach to site, conditions of actual site and facilities for delivering, storing, placing, and handling of materials and equipment.
- C. Pre-bid meeting is scheduled on April 17, 2019 at 1 p.m. at Token Creek County Park, 6200 US HWY 51, DeForest, WI. Attendance by all bidders is optional, however bidders and subcontractors are strongly encouraged to attend.
- D. Failure to visit site or failure to examine any and all Construction Documents will in no way relieve successful Bidder from necessity of furnishing any necessary materials or equipment, or performing any work, that may be required to complete the Work in accordance with Drawings and Specifications. Neglect of above requirements will not be accepted as reason for delay in the Work or additional compensation.

### **2. DRAWINGS AND SPECIFICATIONS**

- A. Drawings and Specifications that form part of this Contract, as stated in Article 1 of General Conditions of Contract, are enumerated in Document Index of these Construction Documents.



- B. Complete sets of Drawings and Specifications for all trades will be available to all Bidders, irrespective of category of work to be bid on, in order that all Bidders may be familiar with work of other trades as they affect their bid.

### **3. INTERPRETATION**

- A. No verbal explanation or instructions will be given in regard to meaning of Drawings or Specifications before Bid Due Date. Bidders shall bring inadequacies, omissions or conflicts to Owner or Architect / Engineer's attention at least ten (10) calendar days before Bid Due Date. Prompt clarification will be available to all bidders by Addendum.
- B. Failure to so request clarification or interpretation of Drawings and Specifications will not relieve successful Bidder of responsibility. Signing of Contract will be considered as implicitly denoting that Contractor has thorough understanding of scope of the Work and comprehension of Construction Documents.
- C. Owner will not be responsible for verbal instructions.

### **4. QUALIFICATIONS OF BIDDER (CONTRACTOR AND SUBCONTRACTOR)**

- A. Before award of Contract can be approved, Owner shall be satisfied that Bidder involved meets following requirements:
  - 1. Has completed at least three (3) projects of at least fifty percent (50%) of size or value of Division of work being bid and type of work completed is similar to that being bid. If greater magnitude of experience is deemed necessary, other than size or value of work, such requirements will be described in appropriate section of Specifications.
  - 2. Maintains permanent place of business.
  - 3. Can be bonded for terms of proposed Contract.
  - 4. Has record of satisfactorily completing past projects and supplies list of no more than five (5) most recent, similar projects, with architect or engineer's and owner's names, addresses and telephone numbers for each project. Submit to Public Works Project Manager with Bid. Criteria which will be considered in determining satisfactory completion of projects by bidder will include:
    - a. Completed contracts in accordance with drawings and specifications.
    - b. Diligently pursued execution of work and completed contracts according to established time schedule unless Owner grants extensions.
    - c. Fulfilled guarantee requirements of construction documents.
    - d. Is not presently on ineligible list maintained by County's Department of Administration for noncompliance with equal employment opportunities and affirmative action requirements.
    - e. Authorized to conduct business in Wisconsin. By submitting Bid, bidder warrants that it has: complied with all necessary requirements to do business in State of Wisconsin; that persons executing contract on its behalf are authorized to do so; and, if corporation, that name and address of bidder's registered agent are as set forth in Contract. Bidder shall notify Owner immediately, in writing, of any change in its registered agent, their address, and bidder's legal status. For partnership, term "registered agent" shall mean general partner.
- B. County's Public Works Project Manager will make such investigations as are deemed necessary to determine ability of bidder to perform the Work, and bidder shall furnish to

County's Public Works Project Manager or designee all such information and data for this purpose as County's Public Works Project Manager may request. Owner reserves right to reject Bid if evidence submitted by, or investigation of, bidder fails to satisfy Owner that bidder is responsible and qualified to carry out obligations of Contract and to complete the Work contemplated therein.

## **5. BID GUARANTEE**

- A. Bank certified check, cashier's check or Bid Bond, payable to County in amount not less than five percent (5%) of maximum bid, shall accompany each Bid as guarantee that if Bid is accepted, Bidder will execute and return proposed Contract and Performance and Payment Bonds within ten (10) business days after being notified of acceptance of Bid. Company issuing bonds must be licensed to do business in Wisconsin.
- B. Any bid, which is not accompanied by bid guarantee, will be considered "No Bid" and will not be read at Bid Due Date.
- C. If successful Bidder so delivers Contract, Certificate of Insurance, and Performance and Payment Bonds, check will be returned to Bidder. In case Bidder fails to deliver such Contract, insurance, and bond, amount of bid guarantee will be forfeited to County as liquidated damages.
- D. All checks tendered as bid guarantee, except those of three (3) lowest qualified, responsible bidders, will be returned to their makers within three (3) business days after Bid Due Date. All such retained checks will be returned immediately upon signing of Contract and Performance and Payment Bonds by successful Bidder.

## **6. WITHDRAWAL OF BIDS**

- A. Bids may be withdrawn by written request received from bidder or authorized representative thereof prior to time fixed for Bid Due Date, without prejudice to right of bidder to file new Bid. Withdrawn Bids will be returned unopened. Negligence on part of bidder in preparing their Bid confers no right for withdrawal of Bid after it has been opened.
- B. No Bid may be withdrawn for period of sixty (60) calendar days after Bid Due Date.
- C. If Bid contains error, omission or mistake, bidder may limit liability to amount of bidder's guarantee by giving written Notice of Intent not to execute Contract to Owner within seventy-two (72) hours of Bid Due Date.

## **7. CONTRACT FORM**

- A. Sample copy of contract that successful Bidder will be required to enter into is included in these Construction Documents and bidders are required to familiarize themselves with all conditions contained therein.

## **8. CONTRACT INTERESTS BY COUNTY PUBLIC OFFICIALS**

- A. In accordance with Wisconsin Statute 946.13, county official may not bid for or enter into any contract involving receipts or disbursements of more than \$15,000.00 in a year, in which they have private pecuniary interest, direct or indirect if at same time they are authorized to take official action with respect to making of this Contract. Any contract entered into in violation of this Statute is void and County incurs no liability thereon. This subsection does not affect application and enforcement of Wisconsin Statute 946.13 by state prosecutors in criminal courts of this state.

## 9. EMERGING SMALL BUSINESS PROVISIONS

- A. **Emerging Small Business Definition.** For purposes of this provision, ESB is defined as:
1. Independent business concern that has been in business minimum of one year;
  2. Business located in State of Wisconsin;
  3. Business comprised of less than twenty-five (25) employees;
  4. Business must not have gross sales in excess of three million dollars (\$3,000,000.00) over past three years; and
  5. Business does not have history of failing to complete projects.
- B. **Emerging Small Business (ESB) Involvement.** Bidder shall make good faith effort to award minimum of ten percent (10%) of the Work to ESBs. Bidder shall submit report to Dane County Contract Compliance Officer within ten (10) business days of Bid Due Date demonstrating such efforts. Good faith efforts means significant contact with ESBs for purposes of soliciting bids from them. Failure to make or demonstrate good faith efforts will be grounds for disqualification.
- C. **Emerging Small Business Report.** Emerging Small Business Enterprise Report is to be submitted by Bidder in separate envelope marked "Emerging Small Business Report". This report is due by 2:00 p.m. following specified ten (10) business days after Bid Due Date. Bidder who fails to submit Emerging Small Business Report shall be deemed not responsive.
- D. **ESB Goal.** Goal of this project is ten percent (10%) ESB participation. ESB utilizations are shown as percentage of total Bid. If Bidder meets or exceeds specified goal, Bidder is only required to submit Form A - Certification, and Form B - Involvement. Goal shall be met if Bidder qualifies as ESB.
- E. **Report Contents.** Following award of Contract, Bidder shall submit copies of executed contracts for all Emerging Small Businesses. Emerging Small Business Report shall consist of these:
1. Form A - Certification;
  2. Form B - Involvement;
  3. Form C - Contacts;
  4. Form D - Certification Statement (if appropriate); and
  5. Supportive documentation (i.e., copies of correspondence, telephone logs, copies of advertisements).
- F. **ESB Listing.** Bidders may solicit bids from this ESB listing: [pdf.countyofdane.com/commissions/2013-2015\\_Targeted\\_Business\\_Directory.pdf](http://pdf.countyofdane.com/commissions/2013-2015_Targeted_Business_Directory.pdf).
- G. **ESB Certification.** All contractors, subcontractors and suppliers seeking ESB certification must complete and submit Emerging Small Business Report to Dane County Contract Compliance Program.
- H. **Certification Statement.** If ESB firm has not been certified by County as ESB prior to submittal of this Bid, ESB Report cannot be used to fulfill ESB goal for this project unless

firm provides "Form D - Certification Statement". Certification statement must be completed and signed by ESB firm.

I. **Questions.** Questions concerning Emerging Small Business provisions shall be directed to:

Dane County Contract Compliance Officer  
City-County Building, Room 421  
210 Martin Luther King, Jr. Blvd.  
Madison, WI 53703  
608/266-5623

J. **Substituting ESBs.** In event of any significant changes in subcontract arrangements or if need arises to substitute ESBs, Bidder shall report such proposed changes to Contract Compliance Officer to making any official changes and request authorization to substitute ESB firm. Bidder further agrees to make every possible effort to replace ESB firm with another qualified ESB firm.

K. **Good Faith Efforts.** Good faith efforts can be demonstrated by meeting all of these obligations:

1. Selecting portions of the Work to be performed by ESBs in order to increase likelihood of meeting ESB goal including, where appropriate, breaking down Contract into smaller units to facilitate ESB participation.
2. Advertising in general circulation, trade associations and women / minority focus media concerning subcontracting opportunities.
3. Providing written notices to reasonable number of specific ESBs that their interest in Contract was being solicited in sufficient time to allow ESBs to participate effectively.
4. Following up on initial solicitations of interest by contacting ESBs within five (5) business days prior to Bid Due Date to determine with certainty whether ESB were interested, to allow ESBs to prepare bids.
5. Providing interested ESB with adequate information about Drawings, Specifications and requirements of Contract.
6. Using services of available minority, women and small business organizations and other organizations that provide assistance in recruitment of MBEs / WBEs / ESBs.
7. Negotiating in good faith with interested ESBs, not rejecting ESBs as unqualified without sound reason based on thorough investigation of their capabilities.
8. Submitting required project reports and accompanying documents to County's Contract Compliance Officer within twenty-four (24) hours after Bid Due Date.

L. **Appeals Disqualification of Bid.** Bidder who is disqualified may appeal to Public Works & Transportation Committee and Equal Opportunity Commission.

**10. METHOD OF AWARD - RESERVATIONS**

A. Following will be basis of award of Contract, providing cost does not exceed amount of funds then estimated by County as available to finance Contract(s):

1. Lowest dollar amount submitted by qualified responsible bidder on Base Bid for all work comprising project, combined with such additive Owner accepted alternates.
2. Owner reserves right to reject all bids or any bid, to waive any informality in any bid, and to accept any bid that will best serve interests of County.
3. Unit Prices and Informational Bids will not be considered in establishing low bidder.

## **11. SECURITY FOR PERFORMANCE AND PAYMENTS**

- A. Simultaneous with delivery of signed Contract, Bidder shall be required to furnish Performance and Payment Bonds as specified in Article 29 of General Conditions of Contract, "Contract Security. Surety Company shall be licensed to do business in Wisconsin. Performance and Payment Bonds must be dated same date or subsequent to date of Contract. Performance and Payment Bonds must emulate information in Sample Performance and Payment Bonds in Construction Documents.
- B. Provide certified copy of power of attorney from Surety Company showing that agent who signs Bond has power of attorney to sign for Surety Company. Secretary or Assistant Secretary of company must sign this certification, not attorney-in-fact. Certification must bear same or later date as Bond. Power of Attorney must emulate model power of attorney information detailed in Sample Performance and Payment Bonds.
- C. If Bidder is partnership or joint venture, State certified list, providing names of individuals constituting partnership or joint venture must be furnished. Contract itself may be signed by one partner of partnership, or one partner of each firm comprising joint venture, but Performance and Payment Bonds must be signed by all partners.
- D. If Bidder is corporation, it is necessary that current certified copy of resolution or other official act of directors of corporation be submitted showing that person who signs Contract is authorized to sign contracts for corporation. It is also necessary that corporate seal be affixed to resolution, contract, and performance and payment bonds. If your corporation has no seal, it is required that above documents include statement or notation to effect that corporation has no seal.

## **12. TAXES**

- A. Wisconsin Statute 77.54 (9m) allows building materials that become part of local unit government facilities to be exempt from sales & use tax. Vendors & materials suppliers may not charge Bidders sales & use tax on these purchases. This does not include highways, streets or roads. Any other Sales, Consumer, Use & other similar taxes or fees required by law shall be included in Bid.
- B. In accordance with Wisconsin Statute 71.80(16)(a), successful nonresident bidder, whether incorporated or not, and not otherwise regularly engaged in business in this state, shall file surety bond with State of Wisconsin Department of Revenue payable to Department of Revenue, to guarantee payment of income taxes, required unemployment compensation contributions, sales and use taxes and income taxes withheld from wages of employees, together with any penalties and interest thereon. Amount of bond shall be three percent (3%) of Contract or subcontract price on all contracts of \$50,000 or more.

## **13. SUBMISSION OF BIDS**

- A. All Bids shall be submitted on standard Bid Form bound herein and only Bids that are made on this Bid Form will be considered. Entire Bid Form and other supporting documents, if

any, shall be removed or copied from Construction Documents, filled out, and submitted in manner specified hereinafter. Submit completed Bid Bond with Bid as well.

- B. No bids for any subdivision or any sub-classification of this Work, except as indicated, will be accepted. Any conditional Bid, amendment to Bid Form or appended item thereto, or inclusion of any correspondence, written or printed matter, or details of any nature other than that specifically called for, which would alter any essential provision of Construction Documents, or require consideration of unsolicited material or data in determining award of Contract, will disqualify Bid. Telecommunication alterations to Bid will not be accepted.
- C. Bidders must submit single Bid for all the Work.
- D. Bid amounts shall be inserted in words and in figures in spaces provided on Bid Form; in case of conflict, written word amounts will govern.
- E. Addenda issued after Bid Letting shall become part of Construction Documents. Bidders shall acknowledge receipt of such addenda in appropriate space provided on Bid Form. Bid may be rejected if receipt of any particular addendum applicable to award of Contract has not been acknowledged on Bid Form.
- F. Bids shall be signed, placed in envelope, sealed and delivered before due time to place designated in Invitation to Bid, and identified with project name, bid number, location, category of work being bid upon, Bid Due Date, name and address of bidder.
- G. Bidder shall be responsible for sealed Bid being delivered to place designated for Bid Due Date on or before date and time specified. Bids received after time of closing will be rejected and returned to bidder unopened.
- H. Bid will be considered invalid and will be rejected if bidder has not signed it.
- I. Faxed or emailed Bids will not be accepted.
- J. Bidder's organization shall submit completed with Bid, Fair Labor Practices Certification form, included in these Construction Documents.

#### **14. SUBCONTRACTOR LISTING**

- A. Bidders shall be required to submit list of major subcontractors for General Construction, Plumbing, HVAC, and Electrical work proposed for this project to include committed prices for each subcontractor. List shall be placed in separate sealed envelope that must be clearly identified as "Major Subcontractor List", for named project and name of Bidder submitting it. County must receive envelope no later than date by which successful Bidder is required to submit his or her signed Contract, as established in Construction Documents.

#### **15. ALTERNATE BIDS**

Not Applicable.

#### **16. INFORMATIONAL BIDS**

Not Applicable.

## **17. UNIT PRICES**

- A. Provide unit prices where requested on Bid Form. Unit prices will include all costs for materials, labor, insurance, taxes, overhead and profit necessary to perform specified work. Estimated quantities are approximate only. Payment will be based upon actual quantities placed, provided or installed. Failure to provide requested unit prices may result in rejection of entire Bid.
- B. Owner reserves right to accept or reject any unit prices as given in Bid.
- C. Bidder shall refer to Bid Form and applicable specification section to determine basis of unit measure and detailed information related to each unit price item requested.

## **18. COMMENCEMENT AND COMPLETION**

- A. Successful Bidder shall commence work when schedule and weather permit, but no later than stated in Bid Form. Contractor shall pursue the Work regularly and continuously at reasonable rate to insure completion of the Work within time stated in Bid.
- B. Should it be found impossible to complete the Work on or before time specified for completion, written request may be submitted for extension of time setting forth reasons believed to justify granting of such request. Refer to Article 20 of General Conditions of Contract, titled "Time for Completion".

## **19. WORK BY OWNER**

- A. Not Applicable.

## **20. SPECIAL HAZARDS COVERAGE**

- A. Not Applicable.

**FORM A**

**DANE COUNTY  
EMERGING SMALL BUSINESS REPORT - CERTIFICATION**

In accordance with General Conditions of Contract, submit this Emerging Small Business Report within ten (10) days after Bid Due Date.

PROJECT NAME: \_\_\_\_\_

\_\_\_\_\_

BID NO.: \_\_\_\_\_ BID DUE DATE: \_\_\_\_\_

**BIDDER INFORMATION**

COMPANY NAME: \_\_\_\_\_

ADDRESS: \_\_\_\_\_

\_\_\_\_\_

TELEPHONE NO.: \_\_\_\_\_

CONTACT PERSON: \_\_\_\_\_

EMAIL ADDRESS: \_\_\_\_\_



**FORM B**

Page \_\_\_ of \_\_\_

**DANE COUNTY**

(Copy this Form as necessary to provide complete information)

**EMERGING SMALL BUSINESS REPORT - INVOLVEMENT**

COMPANY NAME: \_\_\_\_\_

PROJECT NAME: \_\_\_\_\_

BID NO.: \_\_\_\_\_ BID DUE DATE: \_\_\_\_\_

ESB NAME: \_\_\_\_\_

CONTACT PERSON: \_\_\_\_\_

ADDRESS: \_\_\_\_\_

PHONE NO & EMAIL.: \_\_\_\_\_

Indicate percentage of financial commitment to this ESB: \_\_\_\_\_ % Amount: \$ \_\_\_\_\_

ESB NAME: \_\_\_\_\_

CONTACT PERSON: \_\_\_\_\_

ADDRESS: \_\_\_\_\_

PHONE NO & EMAIL.: \_\_\_\_\_

Indicate percentage of financial commitment to this ESB: \_\_\_\_\_ % Amount: \$ \_\_\_\_\_

**FORM C**

Page \_\_\_ of \_\_\_

**DANE COUNTY  
EMERGING SMALL BUSINESS REPORT - CONTACTS**

(Copy this Form as necessary to provide complete information)

COMPANY NAME: \_\_\_\_\_

PROJECT NAME: \_\_\_\_\_

BID NO.: \_\_\_\_\_ BID DUE DATE: \_\_\_\_\_

	<u>ESB FIRM NAME CONTACTED</u>	<u>DATE</u>	<u>PERSON CONTACTED</u>	<u>DID ESB BID?</u>	<u>ACC- EPT BID?</u>	<u>REASON FOR REJECTION</u>
1)	_____	_____	_____	_____	_____	_____
2)	_____	_____	_____	_____	_____	_____
3)	_____	_____	_____	_____	_____	_____
4)	_____	_____	_____	_____	_____	_____
5)	_____	_____	_____	_____	_____	_____
6)	_____	_____	_____	_____	_____	_____
7)	_____	_____	_____	_____	_____	_____
8)	_____	_____	_____	_____	_____	_____

**FORM D**

**DANE COUNTY  
EMERGING SMALL BUSINESS REPORT - CERTIFICATION STATEMENT**

I, \_\_\_\_\_, \_\_\_\_\_ of  
Name Title

\_\_\_\_\_ certify to best of my knowledge and  
Company

belief that this business meets Emerging Small Business definition as indicated in Article 9 and  
that information contained in this Emerging Small Business Report is true and correct.

\_\_\_\_\_  
Bidder's Signature

\_\_\_\_\_  
Date

Name of Bidding Firm: \_\_\_\_\_

**BID FORM**

**BID NO. 318059**

**PROJECT: TOKEN CREEK RESTORATION & SEDIMENT REMOVAL  
TOKEN CREEK COUNTY PARK**

**TO: DANE COUNTY DEPARTMENT OF PUBLIC WORKS, HIGHWAY &  
TRANSPORTATION PROJECT MANAGER  
1919 ALLIANT ENERGY CENTER WAY  
MADISON, WISCONSIN 53713**

**NOTE: WISCONSIN STATUTE 77.54 (9M) ALLOWS FOR NO SALES & USE TAX ON  
THE PURCHASE OF MATERIALS FOR COUNTY PUBLIC WORKS PROJECTS.**

**BASE BID - LUMP SUM:**

Dane County is inviting Bids for construction services for creek restoration and sediment removal in Token Creek including dredging, dewatering, sediment storage, habitat improvement and site restoration. The undersigned, having examined the site where the Work is to be executed and having become familiar with local conditions affecting the cost of the Work and having carefully examined the Drawings and Specifications, all other Construction Documents and Addenda thereto prepared by Dane County Department of Public Works, Highway & Transportation hereby agrees to provide all labor, materials, equipment and services necessary for the complete and satisfactory execution of the entire Work, as specified in the Construction Documents, for the Base Bid stipulated sum of:

\_\_\_\_\_ and \_\_\_\_\_ /100 Dollars  
Written Price

\$ \_\_\_\_\_  
Numeric Price

**BASE BID - UNIT PRICING:**

- Additional topsoil for restoration (if needed): @ \$ \_\_\_\_\_ /cu.yd.. = \_\_\_\_\_

Receipt of the following addenda and inclusion of their provisions in this Bid is hereby acknowledged:

Addendum No(s). \_\_\_\_\_ through \_\_\_\_\_

Dated \_\_\_\_\_

Dane County Department of Land & Water Resources must have the dredge portion of the project completed by December 1, 2019 and the restoration portion of the project completed by June 1, 2020. Assuming this Work can be started by July 1, 2019, what dates can you commence and complete this job?

Commencement Date: \_\_\_\_\_ Completion Date: \_\_\_\_\_

I hereby certify that all statements herein are made on behalf of:

\_\_\_\_\_  
(Name of Corporation, Partnership or Person submitting Bid)

Select one of the following:

- 1. A corporation organized and existing under the laws of the State of \_\_\_\_\_, or
- 2. A partnership consisting of \_\_\_\_\_, or
- 3. A person conducting business as \_\_\_\_\_;

Of the City, Village, or Town of \_\_\_\_\_ of the State of \_\_\_\_\_.

I have examined and carefully prepared this Bid from the associated Construction Documents and have checked the same in detail before submitting this Bid; that I have full authority to make such statements and submit this Bid in (its) (their) (my) behalf; and that the said statements are true and correct. In signing this Bid, we also certify that we have not, either directly or indirectly, entered into any agreement or participated in any collusion or otherwise taken any action in restraint of free competition; that no attempt has been made to induce any other person or firm to submit or not to submit a Bid; that this Bid has been independently arrived at without collusion with any other bidder, competitor, or potential competitor; that this Bid has not been knowingly disclosed prior to the Bids Due Date to another bidder or competitor; that the above statement is accurate under penalty of perjury.

The undersigned agrees to be qualified as a Best Value Contractor or will have proven their exemption before the award of this contract.

The undersigned further agrees to honor the Base Bid and the Alternate Bid(s) for sixty (60) calendar days from date of Award of Contract.

**SIGNATURE:** \_\_\_\_\_  
(Bid is invalid without signature)

Print Name: \_\_\_\_\_ Date: \_\_\_\_\_

Title: \_\_\_\_\_

Address: \_\_\_\_\_

Telephone No.: \_\_\_\_\_ Fax No.: \_\_\_\_\_

Email Address: \_\_\_\_\_

Contact Person: \_\_\_\_\_



**FAIR LABOR PRACTICES CERTIFICATION**

The undersigned, for and on behalf of the BIDDER, APPLICANT or PROPOSER named herein, certifies as follows:

- A. That he or she is an officer or duly authorized agent of the above-referenced BIDDER, APPLICANT or PROPOSER, which has submitted a bid, application or proposal for a contract or agreement with the county of Dane.
  
- B. That BIDDER, APPLICANT or PROPOSER has (check one):

\_\_\_\_\_ not been found by the National Labor Relations Board (“NLRB”) or the Wisconsin Employment Relations Commission (“WERC”) to have violated any statute or regulation regarding labor standards or relations in the seven years prior to the signature date of this Certification.

\_\_\_\_\_ been found by the National Labor Relations Board (“NLRB”) or the Wisconsin Employment Relations Commission (“WERC”) to have violated any statute or regulation regarding labor standards or relations in the seven years prior to the signature date of this Certification.

\_\_\_\_\_  
Officer or Authorized Agent Signature Date

\_\_\_\_\_  
Printed or Typed Name and Title

\_\_\_\_\_  
Printed or Typed Business Name

**NOTE:** You can find information regarding the violations described above at: [www.nlrb.gov](http://www.nlrb.gov) and [werc.wi.gov](http://werc.wi.gov).

For reference, Dane County Ordinance 25.09 is as follows:

- (1) BIDDER RESPONSIBILITY. (a) Any bid, application or proposal for any contract with the county, including public works contracts regulated under chapter 40, shall include a certification indicating whether the bidder has been found by the National Labor Relations Board (NLRB) or the Wisconsin Employment Relations Committee (WERC) to have violated any statute or regulation regarding labor standards or relations within the last seven years. The Controller shall investigate any such finding and make a recommendation to the committee, which shall determine whether the conduct resulting in the finding affects the bidder’s responsibility to perform the contract.

**If you indicated that the NLRB or WERC have found you to have such a violation, you must include copies of any relevant information regarding such violation with your proposal, bid or application.**

Include this completed Certification with your bid, application or proposal.

**COUNTY OF DANE**

**PUBLIC WORKS CONSTRUCTION CONTRACT**

Contract No. \_\_\_\_\_ Bid No. 318059

Authority: 2019 RES - \_\_\_\_\_

**THIS CONTRACT**, made and entered into as of the date by which authorized representatives of both parties have affixed their signatures, by and between the County of Dane (hereafter referred to as "COUNTY") and \_\_\_\_\_ (hereafter, "CONTRACTOR"), and

**WITNESSETH:**

**WHEREAS**, COUNTY, whose address is c/o Public Works Director, 1919 Alliant Energy Center Way, Madison, WI 53713, desires to have CONTRACTOR provide construction services for the Token Creek Restoration and Sediment Removal project ("the Project"); and

**WHEREAS**, CONTRACTOR, whose address is \_\_\_\_\_ is able and willing to construct the Project, in accordance with the Construction Documents;

**NOW, THEREFORE**, in consideration of the above premises and the mutual covenants of the parties hereinafter set forth, the receipt and sufficiency of which is acknowledged by each party for itself, COUNTY and CONTRACTOR do agree as follows:

1. CONTRACTOR agrees to construct, for the price of \$ \_\_\_\_\_ the Project and at the CONTRACTOR'S own proper cost and expense to furnish all materials, supplies, machinery, equipment, tools, superintendence labor, insurance, and other accessories and services necessary to complete the Project in accordance with the conditions and prices stated in the Bid Form, , General Conditions of Contract, the drawings which include all maps, plats, plans, and other drawings and printed or written explanatory matter thereof, and the specifications therefore as prepared by \_\_\_\_\_ (hereinafter referred to as "the Architect / Engineer"), and as enumerated in the Project Manual Table of Contents, all of which are made a part hereof and collectively evidence and constitute the Contract.
2. COUNTY agrees to pay the CONTRACTOR in current funds for the performance of the Contract subject to additions and deductions, as provided in the General Conditions of Contract, and to make payments on account thereof as provided in Article entitled, "Payments to Contractor" of the General Conditions of Contract.
3. During the term of this Contract, CONTRACTOR agrees to take affirmative action to ensure equal employment opportunities. The CONTRACTOR agrees in accordance with Wisconsin Statute 111.321 and Chapter 19 of the Dane County Code of Ordinances not to discriminate on the basis of age, race, ethnicity, religion, color, gender, disability, marital status, sexual orientation, national origin, cultural differences, ancestry, physical appearance, arrest record or conviction record, military participation or membership in the national guard, state defense force or any other reserve component of the military forces of the United States, or political beliefs. Such equal opportunity shall include, but not be limited to, the following: employment,



upgrading, demotion, transfer, recruitment, advertising, layoff, termination, training, rates of pay, and any other form of compensation. CONTRACTOR agrees to post in conspicuous places, available to all employees and applicants for employment, notices setting forth the provisions of this paragraph.

**4.** CONTRACTOR shall file an Affirmative Action Plan with the Dane County Contract Compliance Officer in accord with Chapter 19 of the Dane County Code of Ordinances. CONTRACTOR must file such plan within fifteen (15) business days of the effective date of this Contract. During the term of this Contract CONTRACTOR shall also provide copies of all announcements of employment opportunities to COUNTY'S Contract Compliance Office, and shall report annually the number of persons, by race, ethnicity, gender, and disability status, which apply for employment and, similarly classified, the number hired and number rejected.

**5.** During the term of this Contract, all solicitations for employment placed on CONTRACTOR'S behalf shall include a statement to the effect that CONTRACTOR is an "Equal Opportunity Employer".

**6.** CONTRACTOR agrees to furnish all information and reports required by COUNTY'S Contract Compliance Officer as the same relate to affirmative action and nondiscrimination, which may include any books, records, or accounts deemed appropriate to determine compliance with Chapter 19, Dane County Code of Ordinances, and the provisions of this Contract.

**7.** This Contract is intended to be a Contract solely between the parties hereto and for their benefit only. No part of this Contract shall be construed to add to, supplement, amend, abridge or repeal existing rights, benefits or privileges of any third party or parties including, but not limited to, employees of either of the parties.

**8.** The entire agreement of the parties is contained herein and this Contract supersedes any and all oral agreements and negotiations between the parties relating to the subject matter hereof. The parties expressly agree that the express terms of this Contract shall not be amended in any fashion except in writing, executed by both parties.

**9.** CONTRACTOR must be pre-qualified as a Best Value Contractor with Dane County Public Works Engineering Division before award of Contract. Subcontractors must be pre-qualified ten (10) business days prior to commencing Work under this Contract.

**IN WITNESS WHEREOF**, COUNTY and CONTRACTOR, by their respective authorized agents, have caused this Contract and its Schedules to be executed, effective as of the date by which all parties hereto have affixed their respective signatures, as indicated below.

\* \* \* \* \*

**FOR CONTRACTOR:**

\_\_\_\_\_  
Signature Date

\_\_\_\_\_  
Printed or Typed Name and Title

\_\_\_\_\_  
Signature Date

\_\_\_\_\_  
Printed or Typed Name and Title

**NOTE:** If CONTRACTOR is a corporation, Secretary should attest. In accordance with IRS Regulations, unincorporated entities are required to provide either their Social Security or Employer Number in order to receive payment for services rendered.

\* \* \* \* \*

This Contract is not valid or effectual for any purpose until approved by the appropriate authority designated below, and no work is authorized until the CONTRACTOR has been given notice to proceed by COUNTY'S Assistant Public Works Director.

**FOR COUNTY:**

\_\_\_\_\_  
Joseph T. Parisi, County Executive Date

\_\_\_\_\_  
Scott McDonell, County Clerk Date

# AIA<sup>®</sup> Document A310<sup>™</sup> – 2010

## Bid Bond

**CONTRACTOR:**

(Name, legal status and address)

**SURETY:**

(Name, legal status and principal place of business)

**OWNER:**

(Name, legal status and address)

**BOND AMOUNT:****PROJECT:**

(Name, location or address, and Project number, if any)

This document has important legal consequences. Consultation with an attorney is encouraged with respect to its completion or modification.

Any singular reference to Contractor, Surety, Owner or other party shall be considered plural where applicable.

The Contractor and Surety are bound to the Owner in the amount set forth above, for the payment of which the Contractor and Surety bind themselves, their heirs, executors, administrators, successors and assigns, jointly and severally, as provided herein. The conditions of this Bond are such that if the Owner accepts the bid of the Contractor within the time specified in the bid documents, or within such time period as may be agreed to by the Owner and Contractor, and the Contractor either (1) enters into a contract with the Owner in accordance with the terms of such bid, and gives such bond or bonds as may be specified in the bidding or Contract Documents, with a surety admitted in the jurisdiction of the Project and otherwise acceptable to the Owner, for the faithful performance of such Contract and for the prompt payment of labor and material furnished in the prosecution thereof; or (2) pays to the Owner the difference, not to exceed the amount of this Bond, between the amount specified in said bid and such larger amount for which the Owner may in good faith contract with another party to perform the work covered by said bid, then this obligation shall be null and void, otherwise to remain in full force and effect. The Surety hereby waives any notice of an agreement between the Owner and Contractor to extend the time in which the Owner may accept the bid. Waiver of notice by the Surety shall not apply to any extension exceeding sixty (60) days in the aggregate beyond the time for acceptance of bids specified in the bid documents, and the Owner and Contractor shall obtain the Surety's consent for an extension beyond sixty (60) days.

If this Bond is issued in connection with a subcontractor's bid to a Contractor, the term Contractor in this Bond shall be deemed to be Subcontractor and the term Owner shall be deemed to be Contractor.

When this Bond has been furnished to comply with a statutory or other legal requirement in the location of the Project, any provision in this Bond conflicting with said statutory or legal requirement shall be deemed deleted herefrom and provisions conforming to such statutory or other legal requirement shall be deemed incorporated herein. When so furnished, the intent is that this Bond shall be construed as a statutory bond and not as a common law bond.

Signed and sealed this \_\_\_\_\_ day of \_\_\_\_\_

_____	(Contractor as Principal)	_____	(Seal)
(Witness)	_____	_____	(Title)
_____	(Surety)	_____	(Seal)
(Witness)	_____	_____	(Title)

**CAUTION:** You should sign an original AIA Contract Document, on which this text appears in RED. An original assures that changes will not be obscured.

# AIA<sup>®</sup> Document A312<sup>™</sup> – 2010

## Performance Bond

**CONTRACTOR:**

(Name, legal status and address)

**SURETY:**

(Name, legal status and principal place of business)

**OWNER:**

(Name, legal status and address)

**CONSTRUCTION CONTRACT**

Date:

Amount:

Description:

(Name and location)

**BOND**

Date:

(Not earlier than Construction Contract Date)

Amount:

Modifications to this Bond:  None  See Section 16

**CONTRACTOR AS PRINCIPAL**

Company: \_\_\_\_\_  
(Corporate Seal)

**SURETY**

Company: \_\_\_\_\_  
(Corporate Seal)

Signature: \_\_\_\_\_

Name \_\_\_\_\_  
and Title: \_\_\_\_\_

Signature: \_\_\_\_\_

Name \_\_\_\_\_  
and Title: \_\_\_\_\_

(Any additional signatures appear on the last page of this Performance Bond.)

(FOR INFORMATION ONLY — Name, address and telephone)

**AGENT or BROKER:**

**OWNER'S REPRESENTATIVE:**

(Architect, Engineer or other party:)

This document has important legal consequences. Consultation with an attorney is encouraged with respect to its completion or modification.

Any singular reference to Contractor, Surety, Owner or other party shall be considered plural where applicable.

AIA Document A312–2010 combines two separate bonds, a Performance Bond and a Payment Bond, into one form. This is not a single combined Performance and Payment Bond.

§ 1 The Contractor and Surety, jointly and severally, bind themselves, their heirs, executors, administrators, successors and assigns to the Owner for the performance of the Construction Contract, which is incorporated herein by reference.

§ 2 If the Contractor performs the Construction Contract, the Surety and the Contractor shall have no obligation under this Bond, except when applicable to participate in a conference as provided in Section 3.

§ 3 If there is no Owner Default under the Construction Contract, the Surety's obligation under this Bond shall arise after

- .1 the Owner first provides notice to the Contractor and the Surety that the Owner is considering declaring a Contractor Default. Such notice shall indicate whether the Owner is requesting a conference among the Owner, Contractor and Surety to discuss the Contractor's performance. If the Owner does not request a conference, the Surety may, within five (5) business days after receipt of the Owner's notice, request such a conference. If the Surety timely requests a conference, the Owner shall attend. Unless the Owner agrees otherwise, any conference requested under this Section 3.1 shall be held within ten (10) business days of the Surety's receipt of the Owner's notice. If the Owner, the Contractor and the Surety agree, the Contractor shall be allowed a reasonable time to perform the Construction Contract, but such an agreement shall not waive the Owner's right, if any, subsequently to declare a Contractor Default;
- .2 the Owner declares a Contractor Default, terminates the Construction Contract and notifies the Surety; and
- .3 the Owner has agreed to pay the Balance of the Contract Price in accordance with the terms of the Construction Contract to the Surety or to a contractor selected to perform the Construction Contract.

§ 4 Failure on the part of the Owner to comply with the notice requirement in Section 3.1 shall not constitute a failure to comply with a condition precedent to the Surety's obligations, or release the Surety from its obligations, except to the extent the Surety demonstrates actual prejudice.

§ 5 When the Owner has satisfied the conditions of Section 3, the Surety shall promptly and at the Surety's expense take one of the following actions:

§ 5.1 Arrange for the Contractor, with the consent of the Owner, to perform and complete the Construction Contract;

§ 5.2 Undertake to perform and complete the Construction Contract itself, through its agents or independent contractors;

§ 5.3 Obtain bids or negotiated proposals from qualified contractors acceptable to the Owner for a contract for performance and completion of the Construction Contract, arrange for a contract to be prepared for execution by the Owner and a contractor selected with the Owner's concurrence, to be secured with performance and payment bonds executed by a qualified surety equivalent to the bonds issued on the Construction Contract, and pay to the Owner the amount of damages as described in Section 7 in excess of the Balance of the Contract Price incurred by the Owner as a result of the Contractor Default; or

§ 5.4 Waive its right to perform and complete, arrange for completion, or obtain a new contractor and with reasonable promptness under the circumstances:

- .1 After investigation, determine the amount for which it may be liable to the Owner and, as soon as practicable after the amount is determined, make payment to the Owner; or
- .2 Deny liability in whole or in part and notify the Owner, citing the reasons for denial.

§ 6 If the Surety does not proceed as provided in Section 5 with reasonable promptness, the Surety shall be deemed to be in default on this Bond seven days after receipt of an additional written notice from the Owner to the Surety demanding that the Surety perform its obligations under this Bond, and the Owner shall be entitled to enforce any remedy available to the Owner. If the Surety proceeds as provided in Section 5.4, and the Owner refuses the payment or the Surety has denied liability, in whole or in part, without further notice the Owner shall be entitled to enforce any remedy available to the Owner.

§ 7 If the Surety elects to act under Section 5.1, 5.2 or 5.3, then the responsibilities of the Surety to the Owner shall not be greater than those of the Contractor under the Construction Contract, and the responsibilities of the Owner to the Surety shall not be greater than those of the Owner under the Construction Contract. Subject to the commitment by the Owner to pay the Balance of the Contract Price, the Surety is obligated, without duplication, for

- .1 the responsibilities of the Contractor for correction of defective work and completion of the Construction Contract;
- .2 additional legal, design professional and delay costs resulting from the Contractor's Default, and resulting from the actions or failure to act of the Surety under Section 5; and
- .3 liquidated damages, or if no liquidated damages are specified in the Construction Contract, actual damages caused by delayed performance or non-performance of the Contractor.

§ 8 If the Surety elects to act under Section 5.1, 5.3 or 5.4, the Surety's liability is limited to the amount of this Bond.

§ 9 The Surety shall not be liable to the Owner or others for obligations of the Contractor that are unrelated to the Construction Contract, and the Balance of the Contract Price shall not be reduced or set off on account of any such unrelated obligations. No right of action shall accrue on this Bond to any person or entity other than the Owner or its heirs, executors, administrators, successors and assigns.

§ 10 The Surety hereby waives notice of any change, including changes of time, to the Construction Contract or to related subcontracts, purchase orders and other obligations.

§ 11 Any proceeding, legal or equitable, under this Bond may be instituted in any court of competent jurisdiction in the location in which the work or part of the work is located and shall be instituted within two years after a declaration of Contractor Default or within two years after the Contractor ceased working or within two years after the Surety refuses or fails to perform its obligations under this Bond, whichever occurs first. If the provisions of this Paragraph are void or prohibited by law, the minimum period of limitation available to sureties as a defense in the jurisdiction of the suit shall be applicable.

§ 12 Notice to the Surety, the Owner or the Contractor shall be mailed or delivered to the address shown on the page on which their signature appears.

§ 13 When this Bond has been furnished to comply with a statutory or other legal requirement in the location where the construction was to be performed, any provision in this Bond conflicting with said statutory or legal requirement shall be deemed deleted herefrom and provisions conforming to such statutory or other legal requirement shall be deemed incorporated herein. When so furnished, the intent is that this Bond shall be construed as a statutory bond and not as a common law bond.

#### § 14 Definitions

§ 14.1 **Balance of the Contract Price.** The total amount payable by the Owner to the Contractor under the Construction Contract after all proper adjustments have been made, including allowance to the Contractor of any amounts received or to be received by the Owner in settlement of insurance or other claims for damages to which the Contractor is entitled, reduced by all valid and proper payments made to or on behalf of the Contractor under the Construction Contract.

§ 14.2 **Construction Contract.** The agreement between the Owner and Contractor identified on the cover page, including all Contract Documents and changes made to the agreement and the Contract Documents.

§ 14.3 **Contractor Default.** Failure of the Contractor, which has not been remedied or waived, to perform or otherwise to comply with a material term of the Construction Contract.

§ 14.4 **Owner Default.** Failure of the Owner, which has not been remedied or waived, to pay the Contractor as required under the Construction Contract or to perform and complete or comply with the other material terms of the Construction Contract.

§ 14.5 **Contract Documents.** All the documents that comprise the agreement between the Owner and Contractor.

§ 15 If this Bond is issued for an agreement between a Contractor and subcontractor, the term Contractor in this Bond shall be deemed to be Subcontractor and the term Owner shall be deemed to be Contractor.

§ 16 Modifications to this bond are as follows:

Sample

*(Space is provided below for additional signatures of added parties, other than those appearing on the cover page.)*

**CONTRACTOR AS PRINCIPAL**

**SURETY**

Company: \_\_\_\_\_

*(Corporate Seal)*

Company: \_\_\_\_\_

*(Corporate Seal)*

Signature: \_\_\_\_\_  
Name and Title: \_\_\_\_\_  
Address \_\_\_\_\_

Signature: \_\_\_\_\_  
Name and Title: \_\_\_\_\_  
Address \_\_\_\_\_

**CAUTION: You should sign an original AIA Contract Document, on which this text appears in RED. An original assures that changes will not be obscured.**



# AIA® Document A312™ – 2010

## Payment Bond

**CONTRACTOR:**

*(Name, legal status and address)*

**SURETY:**

*(Name, legal status and principal place of business)*

**OWNER:**

*(Name, legal status and address)*

This document has important legal consequences. Consultation with an attorney is encouraged with respect to its completion or modification.

Any singular reference to Contractor, Surety, Owner or other party shall be considered plural where applicable.

AIA Document A312-2010 combines two separate bonds, a Performance Bond and a Payment Bond, into one form. This is not a single combined Performance and Payment Bond.

**CONSTRUCTION CONTRACT**

Date:

Amount:

Description:

*(Name and location)*

**BOND**

Date:

*(Not earlier than Construction Contract Date)*

Amount:

Modifications to this Bond:  None  See Section 18

**CONTRACTOR AS PRINCIPAL**

Company: *(Corporate Seal)*

**SURETY**

Company: *(Corporate Seal)*

Signature: \_\_\_\_\_

Name \_\_\_\_\_  
and Title: \_\_\_\_\_

Signature: \_\_\_\_\_

Name \_\_\_\_\_  
and Title: \_\_\_\_\_

*(Any additional signatures appear on the last page of this Payment Bond.)*

*(FOR INFORMATION ONLY — Name, address and telephone)*

**AGENT or BROKER:**

**OWNER'S REPRESENTATIVE:**

*(Architect, Engineer or other party:)*



§ 1 The Contractor and Surety, jointly and severally, bind themselves, their heirs, executors, administrators, successors and assigns to the Owner to pay for labor, materials and equipment furnished for use in the performance of the Construction Contract, which is incorporated herein by reference, subject to the following terms.

§ 2 If the Contractor promptly makes payment of all sums due to Claimants, and defends, indemnifies and holds harmless the Owner from claims, demands, liens or suits by any person or entity seeking payment for labor, materials or equipment furnished for use in the performance of the Construction Contract, then the Surety and the Contractor shall have no obligation under this Bond.

§ 3 If there is no Owner Default under the Construction Contract, the Surety's obligation to the Owner under this Bond shall arise after the Owner has promptly notified the Contractor and the Surety (at the address described in Section 13) of claims, demands, liens or suits against the Owner or the Owner's property by any person or entity seeking payment for labor, materials or equipment furnished for use in the performance of the Construction Contract and tendered defense of such claims, demands, liens or suits to the Contractor and the Surety.

§ 4 When the Owner has satisfied the conditions in Section 3, the Surety shall promptly and at the Surety's expense defend, indemnify and hold harmless the Owner against a duly tendered claim, demand, lien or suit.

§ 5 The Surety's obligations to a Claimant under this Bond shall arise after the following:

§ 5.1 Claimants, who do not have a direct contract with the Contractor,

- .1 have furnished a written notice of non-payment to the Contractor, stating with substantial accuracy the amount claimed and the name of the party to whom the materials were, or equipment was, furnished or supplied or for whom the labor was done or performed, within ninety (90) days after having last performed labor or last furnished materials or equipment included in the Claim; and
- .2 have sent a Claim to the Surety (at the address described in Section 13).

§ 5.2 Claimants, who are employed by or have a direct contract with the Contractor, have sent a Claim to the Surety (at the address described in Section 13).

§ 6 If a notice of non-payment required by Section 5.1.1 is given by the Owner to the Contractor, that is sufficient to satisfy a Claimant's obligation to furnish a written notice of non-payment under Section 5.1.1.

§ 7 When a Claimant has satisfied the conditions of Sections 5.1 or 5.2, whichever is applicable, the Surety shall promptly and at the Surety's expense take the following actions:

§ 7.1 Send an answer to the Claimant, with a copy to the Owner, within sixty (60) days after receipt of the Claim, stating the amounts that are undisputed and the basis for challenging any amounts that are disputed; and

§ 7.2 Pay or arrange for payment of any undisputed amounts.

§ 7.3 The Surety's failure to discharge its obligations under Section 7.1 or Section 7.2 shall not be deemed to constitute a waiver of defenses the Surety or Contractor may have or acquire as to a Claim, except as to undisputed amounts for which the Surety and Claimant have reached agreement. If, however, the Surety fails to discharge its obligations under Section 7.1 or Section 7.2, the Surety shall indemnify the Claimant for the reasonable attorney's fees the Claimant incurs thereafter to recover any sums found to be due and owing to the Claimant.

§ 8 The Surety's total obligation shall not exceed the amount of this Bond, plus the amount of reasonable attorney's fees provided under Section 7.3, and the amount of this Bond shall be credited for any payments made in good faith by the Surety.

§ 9 Amounts owed by the Owner to the Contractor under the Construction Contract shall be used for the performance of the Construction Contract and to satisfy claims, if any, under any construction performance bond. By the Contractor furnishing and the Owner accepting this Bond, they agree that all funds earned by the Contractor in the performance of the Construction Contract are dedicated to satisfy obligations of the Contractor and Surety under this Bond, subject to the Owner's priority to use the funds for the completion of the work.

§ 10 The Surety shall not be liable to the Owner, Claimants or others for obligations of the Contractor that are unrelated to the Construction Contract. The Owner shall not be liable for the payment of any costs or expenses of any Claimant under this Bond, and shall have under this Bond no obligation to make payments to, or give notice on behalf of, Claimants or otherwise have any obligations to Claimants under this Bond.

§ 11 The Surety hereby waives notice of any change, including changes of time, to the Construction Contract or to related subcontracts, purchase orders and other obligations.

§ 12 No suit or action shall be commenced by a Claimant under this Bond other than in a court of competent jurisdiction in the state in which the project that is the subject of the Construction Contract is located or after the expiration of one year from the date (1) on which the Claimant sent a Claim to the Surety pursuant to Section 5.1.2 or 5.2, or (2) on which the last labor or service was performed by anyone or the last materials or equipment were furnished by anyone under the Construction Contract, whichever of (1) or (2) first occurs. If the provisions of this Paragraph are void or prohibited by law, the minimum period of limitation available to sureties as a defense in the jurisdiction of the suit shall be applicable.

§ 13 Notice and Claims to the Surety, the Owner or the Contractor shall be mailed or delivered to the address shown on the page on which their signature appears. Actual receipt of notice or Claims, however accomplished, shall be sufficient compliance as of the date received.

§ 14 When this Bond has been furnished to comply with a statutory or other legal requirement in the location where the construction was to be performed, any provision in this Bond conflicting with said statutory or legal requirement shall be deemed deleted herefrom and provisions conforming to such statutory or other legal requirement shall be deemed incorporated herein. When so furnished, the intent is that this Bond shall be construed as a statutory bond and not as a common law bond.

§ 15 Upon request by any person or entity appearing to be a potential beneficiary of this Bond, the Contractor and Owner shall promptly furnish a copy of this Bond or shall permit a copy to be made.

#### § 16 Definitions

§ 16.1 Claim. A written statement by the Claimant including at a minimum:

- .1 the name of the Claimant;
- .2 the name of the person for whom the labor was done, or materials or equipment furnished;
- .3 a copy of the agreement or purchase order pursuant to which labor, materials or equipment was furnished for use in the performance of the Construction Contract;
- .4 a brief description of the labor, materials or equipment furnished;
- .5 the date on which the Claimant last performed labor or last furnished materials or equipment for use in the performance of the Construction Contract;
- .6 the total amount earned by the Claimant for labor, materials or equipment furnished as of the date of the Claim;
- .7 the total amount of previous payments received by the Claimant; and
- .8 the total amount due and unpaid to the Claimant for labor, materials or equipment furnished as of the date of the Claim.

§ 16.2 Claimant. An individual or entity having a direct contract with the Contractor or with a subcontractor of the Contractor to furnish labor, materials or equipment for use in the performance of the Construction Contract. The term Claimant also includes any individual or entity that has rightfully asserted a claim under an applicable mechanic's lien or similar statute against the real property upon which the Project is located. The intent of this Bond shall be to include without limitation in the terms "labor, materials or equipment" that part of water, gas, power, light, heat, oil, gasoline, telephone service or rental equipment used in the Construction Contract, architectural and engineering services required for performance of the work of the Contractor and the Contractor's subcontractors, and all other items for which a mechanic's lien may be asserted in the jurisdiction where the labor, materials or equipment were furnished.

§ 16.3 Construction Contract. The agreement between the Owner and Contractor identified on the cover page, including all Contract Documents and all changes made to the agreement and the Contract Documents.

§ 16.4 **Owner Default.** Failure of the Owner, which has not been remedied or waived, to pay the Contractor as required under the Construction Contract or to perform and complete or comply with the other material terms of the Construction Contract.

§ 16.5 **Contract Documents.** All the documents that comprise the agreement between the Owner and Contractor.

§ 17 If this Bond is issued for an agreement between a Contractor and subcontractor, the term Contractor in this Bond shall be deemed to be Subcontractor and the term Owner shall be deemed to be Contractor.

§ 18 Modifications to this bond are as follows:

*(Space is provided below for additional signatures of added parties, other than those appearing on the cover page.)*

**CONTRACTOR AS PRINCIPAL**

Company: \_\_\_\_\_

(Corporate Seal)

**SURETY**

Company: \_\_\_\_\_

(Corporate Seal)

Signature: \_\_\_\_\_

Name and Title: \_\_\_\_\_

Address \_\_\_\_\_

Signature: \_\_\_\_\_

Name and Title: \_\_\_\_\_

Address \_\_\_\_\_

**CAUTION: You should sign an original AIA Contract Document, on which this text appears in RED. An original assures that changes will not be obscured.**

## GENERAL CONDITIONS OF CONTRACT

### TABLE OF CONTENTS

1. CONSTRUCTION DOCUMENTS .....	2
2. DEFINITIONS .....	2
3. ADDITIONAL INSTRUCTIONS AND DRAWINGS .....	2
4. SHOP DRAWINGS, PRODUCT DATA AND SAMPLES .....	2
5. CUTTING AND PATCHING.....	3
6. CLEANING UP .....	4
7. USE OF SITE.....	4
8. MATERIALS AND WORKMANSHIP .....	4
9. CONTRACTOR'S TITLE TO MATERIALS .....	5
10. "OR EQUAL" CLAUSE.....	5
11. PATENTS AND ROYALTIES.....	6
12. SURVEYS, PERMITS, REGULATIONS AND TAXES.....	6
13. CONTRACTOR'S OBLIGATIONS AND SUPERINTENDENCE.....	7
14. WEATHER CONDITIONS.....	7
15. PROTECTION OF WORK AND PROPERTY .....	8
16. INSPECTION AND TESTING OF MATERIALS.....	8
17. REPORTS, RECORDS AND DATA .....	8
18. CHANGES IN THE WORK.....	8
19. EXTRAS .....	10
20. TIME FOR COMPLETION.....	10
21. CORRECTION OF WORK.....	10
22. SUBSURFACE CONDITIONS FOUND DIFFERENT .....	10
23. RIGHT OF DEPARTMENT TO TERMINATE CONTRACT .....	10
24. CONSTRUCTION SCHEDULE AND PERIODIC ESTIMATES .....	11
25. PAYMENTS TO CONTRACTOR .....	12
26. WITHHOLDING OF PAYMENTS.....	13
27. ACCEPTANCE OF FINAL PAYMENT AS RELEASE .....	13
28. PAYMENTS BY CONTRACTOR.....	14
29. CONTRACT SECURITY.....	14
30. ASSIGNMENTS.....	14
31. MUTUAL RESPONSIBILITY OF CONTRACTORS .....	14
32. SEPARATE CONTRACTS .....	14
33. SUBCONTRACTS .....	15
34. PUBLIC WORKS PROJECT MANAGER'S AUTHORITY .....	15
35. ARCHITECT / ENGINEER'S AUTHORITY .....	16
36. STATED ALLOWANCES .....	16
37. ESTIMATES OF QUANTITIES .....	16
38. LANDS AND RIGHTS-OF-WAY .....	16
39. GENERAL GUARANTEE.....	17
40. CONFLICTING CONDITIONS .....	17
41. NOTICE AND SERVICE THEREOF.....	17
42. PROTECTION OF LIVES AND HEALTH .....	17
43. AFFIRMATIVE ACTION PROVISION AND MINORITY / WOMEN / DISADVANTAGED BUSINESS ENTERPRISES .....	18
44. COMPLIANCE WITH FAIR LABOR STANDARDS .....	18
45. DOMESTIC PARTNERSHIP BENEFITS .....	19
46. USE AND OCCUPANCY PRIOR TO ACCEPTANCE .....	19
47. MINIMUM WAGES .....	19
48. CLAIMS .....	20
49. ANTITRUST AGREEMENT .....	20
50. INSURANCE.....	20
51. WISCONSIN LAW CONTROLLING .....	22

## **1. CONSTRUCTION DOCUMENTS**

- A. Construction Documents, listed in Table of Contents of this Specification volume shall form part of this Contract and provisions of Construction Documents shall be as binding upon parties as if they were fully set forth in Contract itself.
- B. These shall also be considered as part of Construction Documents: Addenda, including additions and modifications incorporated in such addenda before execution of Contract; requests for information; construction bulletins; change orders; and written interpretations by Public Works Project Manager that are made after execution of Contract.
- C. Construction Documents are complementary, and what is required by one shall be as binding as if required by all. Intent of Construction Documents is to include all labor, materials and equipment necessary for proper execution of the Work.

## **2. DEFINITIONS**

- A. These terms as used in this Contract are respectively defined as follows:
  - 1. All uses of term “County” in Construction Documents shall mean Dane County.
  - 2. All uses of term “Department” in Construction Documents shall mean Department of Public Works, Highway & Transportation, which is a unit of Dane County government. Department is County agency overseeing Contract with Contractor.
  - 3. Public Works Project Manager is appointed by and responsible to Department. Public Works Project Manager has authority to act on behalf of Department and will sign change orders, payment requests and other administrative matters related to projects.
  - 4. Public Works Project Manager is responsible for supervision, administration and management of field operations involved in construction phase of this Work.
  - 5. Term “Work” includes all labor, equipment and materials necessary to produce project required by Construction Documents.
  - 6. Term “Substantial Completion” is date when project or specified area of project is certified by Public Works Project Manager that construction is sufficiently completed, in accordance with Construction Documents, and as modified by any subsequent changes agreed to by parties, so that County may occupy project or specified area of project for use for which it was intended subject to permit approval for occupancy.
  - 7. Contractor is person, firm, or corporation with whom County makes Contract. Though multiple contracts may be involved, Construction Documents treat them throughout as if each were of singular number.

## **3. ADDITIONAL INSTRUCTIONS AND DRAWINGS**

- A. Contractor may be furnished additional instructions and detail drawings as necessary to carry out the Work included in Contract. Additional drawings and instructions thus supplied to Contractor will coordinate with Construction Documents and will be so prepared that they can be reasonably interpreted as part thereof. Contractor shall carry out the Work in accordance with additional detail drawings and instructions.

## **4. SHOP DRAWINGS, PRODUCT DATA AND SAMPLES**

- A. Unless otherwise specified, Contractor shall submit three (3) copies of all Shop Drawings for each submission, until receiving final approval. After final approval, provide five (5) additional copies for distribution and such other copies as may be required.

- B. Contractor shall submit, on an on-going basis and as directed, Product Data such as brochures that shall contain catalog cuts and specifications of all furnished mechanical and electrical equipment. After Public Works Project Manager's approval, one (1) copy shall remain in Public Works Project Manager's file, one (1) kept at Department's office and one (1) kept at job site by Contractor for reference purposes.
- C. Samples shall consist of physical examples furnished by Contractor in sufficient size and quantity to illustrate materials, equipment or workmanship, and to establish standards to compare the Work.
  - 1. Submit Samples in sufficient quantity (minimum of two (2)) to permit Public Works Project Manager to make all necessary tests and of adequate size showing quality, type, color range, finish, and texture. Label each Sample stating material, type, color, thickness, size, project name, and Contractor's name.
  - 2. Submit transmittal letter requesting approval, and prepay transportation charges to Public Works Project Manager's office on samples forwarded.
  - 3. Materials installed shall match approved Samples.
- D. Contractor shall review Shop Drawings and place their dated stamp thereon to evidence their review and approval and shall submit with reasonable promptness and in orderly sequence to cause no delay in the Work or in work of any other contractor. At time of submission, Contractor shall inform Public Works Project Manager in writing of any deviation in Shop Drawings or Samples from requirements of Construction Documents. Public Works Project Manager will not consider partial lists.
- E. Public Works Project Manager will review and approve or reject Shop Drawings with reasonable promptness to cause no delay. Public Works Project Manager's approval shall not relieve Contractor from responsibility for errors or omissions in Shop Drawings.
- F. Contractor shall not commence any work requiring Shop Drawing, Product Data or Sample submission until Public Works Project Manager has approved submission. All such work shall be in accordance with approved Shop Drawings, Product Data and Samples.
- G. Contractor shall keep on site of the Work, approved or conformed copy of Shop Drawings and shall at all times give Department access thereto.
- H. By stamping and submitting Shop Drawings, Product Data and Samples, Contractor thereby represents that he or she has or will determine and verify all field measurements, field construction criteria, materials, catalog numbers, and similar data and that he or she has checked and coordinated each Shop Drawing, Product Data and Sample with requirements of the Work and of Construction Documents. Public Works Project Manager shall return without examination, Shop Drawings, Product Data and Samples not so noted.
- I. All Shop Drawings from any one Contractor should be numbered consecutively and on cover sheet shall bear name and location of project, name of Contractor, date of submittal and date of each correction or revision and associated Specification section and page number.

## **5. CUTTING AND PATCHING**

- A. Contractor shall be responsible for all cutting, fitting or patching required to complete the Work or to make its parts fit together properly.
- B. Contractor shall not damage or endanger portion of the Work or fully or partially completed construction of County or separate contractors by cutting, patching or otherwise altering such

construction, or by excavation. Contractor shall not cut or otherwise alter such construction by County or separate contractor except with written consent of County and of such separate contractor; such consent shall not be unreasonably withheld. Contractor shall not withhold unreasonably from County or separate contractor, Contractor's consent to cutting or otherwise altering the Work.

## **6. CLEANING UP**

- A. Contractor shall keep premises and surrounding area free from accumulation of waste materials or rubbish caused by operations under Contract. Contractor shall remove from and about the Work waste materials, rubbish, Contractor's tools, construction equipment, machinery, and surplus materials at completion of the Work. Contractor shall maintain streets and sidewalks around the Work site in clean condition. Contractor shall remove all spillage and prevent tracking of spillage arising from performance of the Work, into, out of, and within the Work site. Contractor shall establish regular maintenance program of sweeping, vacuuming and / or hosing to minimize accumulation of dirt and dust upon such areas.
- B. If Contractor fails to clean up as directed in Construction Documents, County may do so and shall charge Contractor cost thereof.
- C. Contractor shall be responsible for broken windows and glass, and at completion of the Work shall replace such damaged or broken windows and glass. After replacing damaged or broken windows and glass, Contractor shall remove all labels, wash and polish both sides of all windows and glass.
- D. In addition to general cleaning (sweeping, vacuuming and / or hosing, as is appropriate to work surface), Contractor shall perform following final cleaning for all trades at completion of the Work:
  - 1. Remove temporary protections;
  - 2. Remove marks, stains, fingerprints and other soil or dirt from painted, decorated and finished woodwork and wall surfaces;
  - 3. Remove spots, plaster, soil and paint from ceramic tile, marble and other finished materials, and wash or wipe clean;
  - 4. Clean fixtures, cabinet work and equipment, removing stains, paint, dirt and dust, and leave same in undamaged, new condition;
  - 5. Clean aluminum in accordance with recommendations of manufacturer; and
  - 6. Clean resilient floors thoroughly with well-rinsed mop containing only enough moisture to clean off any surface dirt or dust and buff dry by machine to bring surfaces to sheen.

## **7. USE OF SITE**

- A. Contractor shall provide County and Public Works Project Manager access to the Work under all circumstances.
- B. Contractor shall confine operations at site to areas permitted by County, law, ordinance, permits and Construction Documents and shall not unreasonably encumber site with materials or equipment. Contractor shall assure free, convenient, unencumbered, direct and safe access to all properties adjacent to the Work for County, its employees, invitees and guests.

## **8. MATERIALS AND WORKMANSHIP**

- A. Contractor shall perform all work and furnish all supplies and materials, machinery, equipment, facilities and means, necessary to complete the Work required by this Contract, within time specified, in accordance with provisions of Construction Documents.
- B. All equipment and materials incorporated in the Work covered by this Contract are to be new; use recycled and / or recovered materials to extent that such use is technically and economically feasible. Recovered materials are products recovered from solid waste in form identical to original form for use that is same as, or similar to original use. Recycled materials are products manufactured from solid waste.
- C. If requested, Contractor shall furnish satisfactory evidence as to kind and quality of construction materials proposed or used. Contractor shall furnish to Public Works Project Manager, for approval, manufacturer name and model, performance capacities and other pertinent information of machinery, mechanical, electrical or other types of equipment, which Contractor plans to install.
- D. If not otherwise provided, materials and labor called for in this Contract shall be provided and performed in accordance with established practice and standards recognized by Architects, Engineers, Department, and construction industry.
- E. Reference to “Standard” specifications of any association or manufacturer, or codes of County authorities, intends most recent printed edition or catalog in effect on date that corresponds with date of Construction Documents.
- F. Whenever reference is made in Specifications that work shall be “performed”, “applied”, in accordance with “manufacturer’s directions or instructions”, Contractor to whom those instructions are directed shall furnish three (3) printed copies of such instructions to Public Works Project Manager before execution of the Work.

## **9. CONTRACTOR’S TITLE TO MATERIALS**

- A. Contractor or any subcontractor shall not purchase materials or supplies for the Work subject to any chattel mortgage or under conditional sale contract or other agreement by which seller retains interest. Contractor warrants that all materials and supplies used in the Work are free from all liens, claims or encumbrances and Contractor has good title to them.

## **10. “OR EQUAL” CLAUSE**

- A. Whenever equipment or materials are identified on Drawings or in Specifications by reference to manufacturer’s or vendor’s name, trade name, catalog number, and other identifying information, it is intended to establish standards; and any equipment or material of other manufacturers and vendors which will perform adequately duties imposed by general design will be considered equally accepted provided equipment or material so proposed is, in opinion of Public Works Project Manager, of equal substance and function. Department shall provide written approval before Contractor may purchase or install it.
- B. Equipment or materials of manufacturers, other than those named, may be used only upon following conditions:
  - 1. That, in opinion of Department, proposed material or equipment item is fully equal or superior (in design, materials, construction, workmanship, performance, finish, etc.) to named item. No compromise in quality level, however small, is acceptable.
  - 2. That, in substituting materials or equipment, Contractor assumes responsibility for any changes in system or for modifications required in adjacent or related work to



accommodate such substitution despite Department's approval, and all costs growing out of approval of "or equal" items shall be responsibility of Contractor. No extra costs resulting from such approval shall become responsibility of Department, or any other separate Contractor.

3. It shall be understood that use of materials or equipment other than those specified, or approved equal by Department, shall constitute violation of Contract, and that Department shall have right to require removal of such materials or equipment and their replacement with specified materials or equipment at Contractor's expense.
  4. Product and manufacturer named first in Specifications or on information shown on Drawings is basis of selection of manufactured items and equipment, particularly mechanical equipment. In using other than first named products or manufacturers, including those specified as additionally approved or acceptable, Contractor assumes responsibility for any changes in system and for modifications in any work required to accommodate them. Public Works Project Manager's approval of such additionally acceptable products or manufacturers, either in Specifications or in Addendum, does not relieve Contractor from obligation to coordinate such optional products with other Contractors, whose work may be affected by them, and to pay all additional costs resulting from their inclusion into the Work. Contractor's liability shall include payment of any additional services made necessary by or directly connected to such product changes. No extra costs resulting from such changes shall become responsibility of Department or any other separate Contractor.
- C. No request for approval of "or equal" materials will be entertained except from Contractor. Identify any request for substitution as substitution on Contractor's letter of transmittal and give reasons for substitution. Department may in its sole discretion allow substitutions of materials.

## **11. PATENTS AND ROYALTIES**

- A. If Contractor uses any design, device or material covered by letters, patent or copyright, it is mutually agreed and understood, that, without exception, contract prices shall include all royalties or costs arising from use of such design, device or materials, in any way involved in the Work.
- B. Contractor shall indemnify and save harmless County from any and all claims for infringement by reason of use of such patent or copyright in connection with the Work agreed to be performed under this Contract, and shall indemnify County for any cost, expense or damage which it may be obliged to pay by reason of such infringement at any time during prosecution of the Work or after completion of the Work.

## **12. SURVEYS, PERMITS, REGULATIONS AND TAXES**

- A. Department will furnish to Contractor all site, topography and property surveys necessary for execution of the Work.
- B. Contractor shall procure all permits, licenses and approvals necessary for execution of this Contract.
- C. Contractor shall give all notices and comply with all State of Wisconsin, Federal and local laws, codes, rules and regulations relating to performance of the Work, protection of adjacent property, and maintenance of passageways, guard fences or other protective facilities.
- D. Contractor shall pay all Sales, Consumer, Use and other similar taxes required by law.

- E. Contractor shall promptly notify Public Works Project Manager of any variances of Drawings or Specifications with that of any State of Wisconsin, federal or local law, code, rule or regulation. Upon such notification, Public Works Project Manager will require correction of variance to comply with applicable law, code, rule or regulation at no additional cost to Contractor.
- F. Work under this Contract shall comply with all applicable State of Wisconsin, Federal and local laws, codes and regulations.
- G. Contractor shall pay charges for water, sewer and other utility connections made by municipalities where required by Specifications.

### **13. CONTRACTOR'S OBLIGATIONS AND SUPERINTENDENCE**

- A. Contractor shall provide and pay for all materials, labor, tools, equipment, transportation and superintendence necessary to execute, complete and deliver the Work within specified time. Contractor agrees to secure at their own expense all personnel necessary to carry out the Work. Such personnel shall not be deemed County employees nor shall they have or be deemed to have any direct contractual relationship with County.
- B. Performance of any work necessary after regular working hours, on Sundays or Legal Holidays shall be without additional expense to County. Performance of any work at site at other than normal working hours must be coordinated with Public Works Project Manager.
- C. Contractor shall furnish, erect, maintain and remove such temporary works as may be required.
- D. Contractor shall observe, comply with, and be subject to all terms, conditions, requirements and limitations of Construction Documents.
- E. At the Work site, Contractor shall give personal superintendence to the Work or shall employ construction superintendent or foreman, experienced in character of work covered by Contract, who shall have full authority to act for Contractor. Understand that such superintendent or foreman shall be acceptable to Department.
- F. Remove from project or take other corrective action upon notice from Department for Contractor's employees whose work is considered by Department to be unsatisfactory, careless, incompetent, unskilled or otherwise objectionable.
- G. Contractor and subcontractors shall be required to conform to Labor Laws of State of Wisconsin and various acts amendatory and supplementary thereto and to other laws, ordinances and legal requirements applicable to the Work.
- H. Presence and observation of the Work by Public Works Project Manager shall not relieve Contractor of any obligations.

### **14. WEATHER CONDITIONS**

- A. In event of temporary suspension of work, or during inclement weather, or whenever Public Works Project Manager shall direct, Contractor shall, and shall cause subcontractors to protect carefully all work and materials against damage or injury from weather. If, in opinion of Department, any work or materials that have been damaged or injured due to failure on

part of Contractor or any subcontractors so to protect the Work, such materials shall be removed and replaced at expense of Contractor.

## **15. PROTECTION OF WORK AND PROPERTY**

- A. Contractor shall at all times safely guard County's property from injury or loss in connection with this Contract. Contractor shall at all times safely guard and protect the Work, and adjacent property, from damage. Contractor shall replace or make good any such damage, loss or injury unless such is caused directly by errors contained in Contract, or by County, or County's duly authorized representative.
- B. Contractor may act diligently, without previous instructions from Department, in emergency that threatens loss or injury of property, or safety of life. Contractor shall notify Department immediately thereafter. Promptly submit any claim for compensation by Contractor due to such extra work to Department for approval as provided for in Article 18 herein.

## **16. INSPECTION AND TESTING OF MATERIALS**

- A. Authorized representatives and agents of County government shall have access at all times to the Work wherever it is in preparation or progress and Contractor shall provide facilities for such access and for inspection.
- B. Should it be considered necessary or advisable at any time before final acceptance of the Work to make examination of work already completed, by removing or tearing out same, Contractor shall upon request, promptly furnish all necessary facilities, labor and materials. If such work is found to be defective in any aspect, due to fault of Contractor or subcontractors thereof, Contractor shall assume all expenses of such examination and of satisfactory reconstruction. Contractor will be reimbursed for such examination and replacement in accordance with Article 18 - A.3., of these General Conditions of Contract if such work is found to meet requirements of Contract.
- C. If Specifications, or Public Works Project Manager's instructions require any work to be specially tested or approved, Contractor shall give Public Works Project Manager timely notice of its readiness for testing or inspection. Test all materials and equipment requiring testing in accordance with accepted or specified standards, as applicable. Public Works Project Manager shall recommend laboratory or inspection agency and Department will select and pay for all initial laboratory inspection services. Should retesting be required, due to failure of initial testing, cost of such retesting shall be borne by Contractor.
- D. Cost of any testing performed by manufacturers or Contractor for substantiating acceptability of proposed substitution of materials and equipment, or necessary conformance testing in conjunction with manufacturing processes or factory assemblage, shall be borne by Contractor or manufacturer responsible.

## **17. REPORTS, RECORDS AND DATA**

- A. Contractor shall submit to Public Works Project Manager such schedule of quantities and costs, progress schedules, payrolls, reports, estimates, invoices, records and other data as either may request concerning work performed or to be performed under this Contract.

## **18. CHANGES IN THE WORK**

- A. Make no changes, except in cases of emergency, in the Work covered by approved Construction Documents without having prior written approval of Department. Charges or credits for the Work covered by approved change shall be determined by one of these methods:
1. Unit bid prices previously approved.
  2. Agreed lump sum based on actual cost of:
    - a) Labor, including foremen, and all fringe benefits that are associated with their wages.
    - b) Materials entering permanently into the Work.
    - c) Ownership or rental cost of construction tools and equipment during time of use on extra work.
    - d) Power and consumable supplies for operation of power equipment.
    - e) Workmen's Compensation Insurance, Contractor's Public Liability and Property Damage Insurance, and Comprehensive Automobile Liability Insurance.
    - f) Social Security and old age and unemployment contributions.
    - g) Add to cost under (2), fixed fee to be agreed upon, but not to exceed fifteen percent (15%) of actual cost of work performed with their own labor force. Fee shall be compensation to cover cost of supervision, overhead, bond, profit and any other general expense.
    - h) On that portion of the Work under (2) done under subcontract, Contractor may include not over seven and one-half percent (7½%) for supervision, overhead, bond, profit and any other general expense.
    - i) Department may require correct amount of costs with supporting vouchers; Contractor shall keep and present in such form as directed.
  3. Cost-plus work, with not-to-exceed dollar limit, based on actual cost of:
    - a) Labor, including foremen, and all fringe benefits that are associated with their wages.
    - b) Materials entering permanently into the Work.
    - c) Ownership or rental cost of construction tools and equipment during time of use on extra work. Rental cost cannot exceed fifty percent (50%) replacement value of rented equipment.
    - d) Power and consumable supplies for operation of power equipment.
    - e) Workmen's Compensation Insurance, Contractor's Public Liability and Property Damage Insurance, and Comprehensive Automobile Liability Insurance.
    - f) Social Security and old age and unemployment contributions.
    - g) To cost under (3), there shall be added fixed fee to be agreed upon but not to exceed fifteen percent (15%) of actual cost of work performed with their own labor force. Fee shall be compensation to cover cost of supervision, overhead, bond, profit, and any other general expense.
    - h) On that portion of the Work under (3) done under subcontract, Contractor may include not over seven and one-half percent (7½%) for supervision, overhead, bond, profit, and any other general expense.
    - i) Contractor shall keep and present, in such form as directed, correct amount of cost together with such supporting vouchers as may be required by Department.
- B. If Contractor claims that by any instructions given by Department, by drawings or otherwise, regarding performance of the Work or furnishing of material under Contract, involves extra cost, Contractor shall give Department written notice of cost thereof within two (2) weeks after receipt of such instructions and in any event before proceeding to execute work, unless delay in executing work would endanger life or property.
- C. No claim for extra work or cost shall be allowed unless it was done in pursuance of written Change Order from Public Works Project Manager and approved by Department, as previously mentioned, and claim presented with payment request submitted after changed or extra work is completed.

- D. Negotiation of cost for change in the Work shall not be cause for Contractor to delay prosecution of the Work if Contractor has been authorized in writing by Public Works Project Manager to proceed.

## **19. EXTRAS**

- A. Without invalidating Contract, Department may order extra work or make changes by altering, adding to or deducting from the Work, contract sum being adjusted in accordance with Article 18 herein.

## **20. TIME FOR COMPLETION**

- A. Contractor agrees that the Work shall be prosecuted regularly and diligently and complete the Work as stated in Construction Documents.

## **21. CORRECTION OF WORK**

- A. All work, all materials whether incorporated in the Work or not, and all processes of manufacture shall at all times and places be subject to inspection of Public Works Project Manager who shall be judge of quality and suitability of the Work, materials, and processes of manufacture for purposes for which they are used. Should they fail to meet Public Works Project Manager's approval they shall be reconstructed, made good, replaced or corrected, by Contractor at Contractor's expense. Immediately remove all rejected material from site.
- B. If Contractor defaults or neglects to carry out the Work in accordance with Construction Documents or fails to perform any provision of Contract, Department may, after ten (10) business days' written notice to Contractor and without prejudice to any other remedy County may have, make good such deficiencies. In such case, appropriate Change Order shall be issued deducting from Contractor's payments then or thereafter, cost of correcting such deficiencies, including cost of any additional services made necessary by such default, neglect or failure.

## **22. SUBSURFACE CONDITIONS FOUND DIFFERENT**

- A. If Contractor encounters subsurface or latent conditions at site materially differing from those shown on Drawings or indicated in Specifications, Contractor shall immediately give notice to Public Works Project Manager of such conditions before they are disturbed. Public Works Project Manager will thereupon promptly investigate conditions, and if Public Works Project Manager finds that they materially differ from those shown on Drawings or indicated in Specifications, Public Works Project Manager will at once make such changes as necessary, any increase or decrease of cost resulting from such changes to be adjusted in manner provided in above Article 18 entitled "Changes in the Work".

## **23. RIGHT OF DEPARTMENT TO TERMINATE CONTRACT**

- A. In event that any provisions of this Contract are violated by Contractor or by any subcontractors, County may serve written notice upon Contractor and Surety of its intention to terminate Contract, such notice to contain reasons for such intention to terminate Contract, and unless within ten (10) business days after serving of such notice upon Contractor, such violation or delay shall cease and satisfactory arrangement or correction be made, Contract shall, upon expiration of said ten (10) business days, cease and terminate.

- B. In event of any such termination, County shall immediately serve notice thereof upon Surety and Contractor, and Surety shall have right to take over and perform Contract subject to County's approval; provided, however, that if Surety does not commence performance thereof within ten (10) business days from date of mailing to such Surety of notice of termination, County may take over the Work and prosecute same to completion by contract, or by force account, at expense of Contractor; Contractor and Surety shall be liable to County for any excess cost occasioned County thereby, and in such event County may take possession of and utilize in completing the Work, such materials and equipment as may be on the Work site and therefore necessary.

#### **24. CONSTRUCTION SCHEDULE AND PERIODIC ESTIMATES**

- A. Contractor shall be responsible for Construction Schedule and coordination. Immediately after execution and delivery of Contract and before making first payment, Contractor shall notify all subcontractors to furnish all required information to develop Construction Schedule. Contractor and all subcontractors associated with the Work shall furnish following information from each Division of Specifications:
1. List of construction activities;
  2. Start, finish and time required for completion of each activity;
  3. Sequential relationships between activities;
  4. Identify all long lead-time items, key events, meetings or activities such as required submittals, fabrication and delivery, procurement of materials, installation and testing;
  5. Weekly definition of extent of work and areas of activity for each trade or Subcontract; and
  6. Other information as determined by Public Works Project Manager.
- B. In addition to above requested items, Contractor shall request delivery dates for all County-furnished equipment, materials or labor. This shall include any work handled by Department under separate contracts such as asbestos abatement, air and water balancing, etc. Indicate on Construction Schedule these associated delivery and installation dates.
- C. Progress Reporting:
1. Contractor shall update and publish Construction Schedule on monthly basis. Revisions to Schedule shall be by Contractor and made in same detail as original Schedule and accompanied by explanation of reasons for revision; and shall be subject to approval by Department.
  2. Failure of Contractor to keep Schedule in updated format shall result in County hiring firm specializing in construction schedule development and deducting those costs associated with updating process from payments due Contractor.
  3. Contractor shall submit show actual percentage of each activity completed, estimated future progress, and anticipated completion time.
- D. Responsibility for timely completion requires:
1. Contractor and subcontractors understand that performance of each is interdependent upon performance of others.
  2. Whenever it becomes apparent from current schedule, that phasing or progress completion dates will not be met, Contractor must take some or all following actions at no additional cost to County:
    - a) Increase construction labor in such quantities and crafts as will eliminate backlog of work.

- b) Increase number of working hours per shift, shifts per working day, working days per week, amount of construction equipment, or any combination of foregoing to eliminate backlog of work.
    - c) Reschedule work (yet remain in conformance with Drawings and Specifications).
  - 3. Prior to proceeding with any of above actions, Contractor shall notify Public Works Project Manager.
- E. Maintain current Construction Schedule at all times. Revise Construction Schedule in same detail as original and accompany with explanation of reasons for revision. Schedule shall be subject to approval by Public Works Project Manager.

## **25. PAYMENTS TO CONTRACTOR**

- A. Contractor shall provide:
- 1. Detailed estimate giving complete breakdown of contract price by Specification Division; and
  - 2. Periodic itemized estimates of work done for purpose of making partial payments thereon.
- B. Submit these estimates for approval to Public Works Project Manager. Costs employed in making up any of these schedules are for determining basis of partial payments and not considered as fixing basis for additions to or deductions from Contract price.
- C. County will make partial payments to Contractor for value, proportionate to amount of Contract, of all labor and material incorporated in the Work during preceding calendar month upon receipt of Application and Certificate for Payment form from Public Works Project Manager and approval of Department.
- D. Contractor shall submit for approval to Public Works Project Manager all Application and Certificate for Payment forms. If requested, Application and Certificate for Payment shall be supported by such additional evidence as may be required, showing Contractor's right to payment claimed.
- E. Application and Certificate for Payment for preparatory work and materials delivered and suitably stored at site to be incorporated into the Work at some future period, will be given due consideration. Requesting payment for materials stored off site, may be rejected, however, if deemed essential for reasons of job progress, protection, or other sufficient cause, requests will be considered, conditional upon submission by Contractor of bills of sale, photographs and such other procedures as will adequately protect County's interest such as storage in bonded warehouse with adequate coverage. If there is any error in payment, Contractor is obligated to notify Department immediately, but no longer than ten (10) business days from receipt of payment.
- F. Payments by County will be due within forty-five (45) business days after receipt by Department of Application and Certificate for Payment.
- G. County will retain five percent (5%) of each Application and Certificate for Payment until final completion and acceptance of all the Work covered by Contract. However, anytime after fifty percent (50%) of the Work has been furnished and installed at site, County will make remaining payments in full if Public Works Project Manager find that progress of the Work corresponds with Construction Schedule. If Public Works Project Manager find that progress of the Work does not correspond with Construction Schedule, County may retain up

to ten percent (10%) of each Application and Certificate for Payment for the Work completed.

- H. All material and work covered by partial payments made shall become sole property of County, but this provision shall not be construed as relieving Contractor from sole responsibility for care and protection of materials and work upon which payments have been made, or restoration of any damaged work, or as waiver of right of County to require fulfillment of all of terms of Contract.
- I. County will make final payment within sixty (60) calendar days after final completion of the Work, and will constitute acceptance thereof. Submit Equal Benefits Compliance Payment Certification with final pay request. Payment may be denied if Certification is not included.
- J. County may make payment in full, including retained percentages and less authorized deductions, upon completion and acceptance of each Division where price is stated separately in Contract.
- K. Every contractor engaged in performance of any contract for Department of Public Works, Highway & Transportation shall submit to this Department, as requested and with final application for payment for work under said contract, affidavit(s) as required to prove that all debts and claims against this Work are paid in full or otherwise satisfied, and give final evidence of release of all liens against the Work and County.

## **26. WITHHOLDING OF PAYMENTS**

- A. County, after having served written notice on said Contractor, may either pay directly any unpaid bills of which Department has written notice, or withhold from Contractor's unpaid compensation sum of money deemed reasonably sufficient to pay any and all such lawful claims until satisfactory evidence is furnished that all liabilities have been fully discharged; whereupon, payment to Contractor shall be resumed in accordance with terms of this Contract, but in no event shall these provisions be construed to impose any obligations upon County to either Contractor or Contractor's Surety.
- B. In paying any unpaid bills of Contractor, County shall be deemed agent of Contractor, and any payment so made by County, shall be considered as payment made under Contract by County to Contractor and County shall not be liable to Contractor for any such payment made in good faith.
- C. Contractor shall indemnify, hold harmless and defend Dane County, its boards, commissions, agencies, officers, employees and representatives from all claims growing out of lawful demands of subcontractors, laborers, workers, mechanics, material men, and furnishers of machinery and parts thereof, equipment, power tools, and all supplies, including commissary, incurred in performance of this Contract.
- D. At Department's request, Contractor shall furnish satisfactory evidence that all obligations of nature designated above have been paid, discharged or waived.

## **27. ACCEPTANCE OF FINAL PAYMENT AS RELEASE**

- A. Making of final payment shall constitute waiver of all claims by County except those arising from:
  - 1. Unsettled lien;
  - 2. Faulty or defective work appearing after substantial completion;



3. Failure of the Work to comply with requirements of Construction Documents; or
  4. Terms of any special guarantees required by Construction Documents.
- B. Acceptance of final payment shall constitute waiver of all claims by Contractor.

## **28. PAYMENTS BY CONTRACTOR**

- A. Contractor shall pay following not later than fifth (5<sup>th</sup>) business day following each payment received from County:
1. All transportation and utility services rendered;
  2. All materials, tools, and other expendable equipment that have been delivered at site of the Work to extent of ninety percent (90%) of cost thereof, and balance of cost thereof when said balance is paid to Contractor; and
  3. Each subcontractor, respective amount allowed Contractor because of work performed by subcontractor to extent of subcontractor's interest therein.

## **29. CONTRACT SECURITY**

- A. Contractor shall furnish Performance and Payment Bonds in amount at least equal to one hundred percent (100%) of Contract price as security for faithful performance of this Contract and payment of all persons performing labor on project under this Contract and furnishing materials in connection with this Contract.
- B. Sample Performance and Payment Bonds that Contractor will be required to execute is bound into these Construction Documents. Before construction Contract is consummated, completed Performance and Payment Bonds must be approved by Department.

## **30. ASSIGNMENTS**

- A. Contractor shall not assign whole or any part of this Contract or any moneys due or to become due hereunder without written consent of Department. In case Contractor assigns all or any part of any moneys due or to become due under this Contract, instrument of assignment shall contain clause substantially to effect that it is agreed that right of assignee in and to any moneys due or to become due to Contractor shall be subject to prior claims of all persons, firms and corporations for services rendered or materials supplied for performance of the Work called for in this Contract.

## **31. MUTUAL RESPONSIBILITY OF CONTRACTORS**

- A. If, through acts of neglect on part of Contractor or any subcontractor shall suffer loss or damage on the Work, Contractor agrees to settle with such subcontractor by agreement or arbitration if such other subcontractor will so settle. If such subcontractor shall assert any claim against County on account of any damage alleged to have been sustained, Department shall notify Contractor, who shall indemnify, hold harmless and defend Dane County, its boards, commissions, agencies, officers, employees and representatives against any such claim.

## **32. SEPARATE CONTRACTS**

- A. Department may award other contracts for the Work and all Contractors shall fully cooperate with each other and carefully adjust their work to that provided under other contracts as may

be directed by Department. No Contractor shall commit or permit any act that will interfere with performance of the Work by any other Contractor.

- B. Contractor shall coordinate the Work with those of other Contractors. Cooperation will be required in arrangement for storage of materials and in detailed execution of the Work. Contractor, including subcontractors, shall keep informed of progress and detail work of others and shall notify Department immediately of lack of progress or defective workmanship on part of others. Failure of Contractor to keep informed of the Work progressing on site and failure to give notice of lack of progress or defective workmanship by others shall be construed as acceptance by Contractor of status of the Work as being satisfactory for proper coordination with Contractor's own work.

### **33. SUBCONTRACTS**

- A. Contractor may use services of specialty subcontractors on those parts of the Work that, under normal contracting practices, are performed by specialty subcontractors.
- B. Contractor shall not award any work to any subcontractor without prior approval of Department. Qualifications of subcontractors shall be same as qualifications of Contractor. Request for subcontractor approval shall be submitted to Department fifteen (15) business days before start of subcontractor's work. If subcontractors are changed or added, Contractor shall notify Department in writing.
- C. Contractor shall be as fully responsible to County for acts and omissions of subcontractors, and of persons either directly or indirectly employed by them, as Contractor is for acts and omissions of persons directly employed by Contractor.
- D. Contractor shall cause appropriate provisions to be inserted in all subcontracts relative to the Work to bind subcontractors to Contractor by terms of General Conditions of Contract and other Construction Documents insofar as applicable to work of subcontractors and to give Contractor same power as regards terminating any subcontract that Department may exercise over Contractor under any provision of Construction Documents.
- E. Nothing contained in this Contract shall create any contractual relation between any subcontractor and County.
- F. Contractor shall insert in all subcontracts, Articles 26, 33, 43 and 45, respectively entitled: "Withholding of Payments", "Subcontracts", "Affirmative Action Provision and Minority / Women / Disadvantaged Business Enterprises", and "Minimum Wages", and shall further require all subcontractors to incorporate physically these same Articles in all subcontracts.

### **34. PUBLIC WORKS PROJECT MANAGER'S AUTHORITY**

- A. Public Works Project Manager shall:
  - 1. Administer and ensure compliance with Construction Documents;
  - 2. Provide responsible on-site observations of construction and have authority to request work and to stop work whenever necessary to insure proper enforcement of Construction Documents;
  - 3. Convene and chair project meetings and foreman's coordination meetings when necessary to coordinate resolution of conflicts between Contractors, Architects, Engineers, Consultants, and Department; and
  - 4. Check and inspect material, equipment and installation procedures of all trades for proper workmanship and for compliance with Drawings, Specifications and Shop Drawings,

permit no material on project site that is not satisfactory and reject work not in compliance with Construction Documents.

- B. Public Works Project Manager shall determine amount, quality, acceptability, and fitness of several kinds of work and materials that are provided under this Contract and shall decide all questions that may arise in relation to said work and construction thereof.
- C. Public Works Project Manager shall decide meaning and intent of any portion of Specifications and of any Drawings where they may be found obscure or be in dispute.
- D. Public Works Project Manager shall provide responsible observation of construction. Public Works Project Manager has authority to stop the Work whenever such stoppage may be necessary to insure proper execution of Construction Documents.
- E. Public Works Project Manager shall be interpreter of conditions of Construction Documents and judge of its performance.
- F. Within reasonable time, Public Works Project Manager shall make decisions on all matters relating to progress of the Work or interpretation of Construction Documents.

### **35. ARCHITECT / ENGINEER'S AUTHORITY**

- A. Not applicable.

### **36. STATED ALLOWANCES**

- A. Stated allowances enumerated in Instructions to Bidders shall cover net cost of materials or equipment, and all applicable taxes. Contractor's cost of delivery and unloading at site, handling costs on site, labor, installation costs, overhead, profit and any other incidental costs shall be included in Contractor's bid, but not as part of cash allowance.
- B. Department will solicit at least two (2) bids on materials or equipment for which allowance is stated and select on basis of lowest qualified responsible bid. Contractor will then be instructed to purchase "Allowed Materials". If actual price for purchasing "Allowed Materials", including taxes, is more or less than "Cash Allowance", Contract price shall be adjusted accordingly. Adjustment in Contract price shall not contain any cost items excluded from cash allowance.

### **37. ESTIMATES OF QUANTITIES**

- A. Whenever estimated quantities of work to be done and materials to be furnished under this Contract are shown in any of Construction Documents, they are given for use in comparing bids and right is especially reserved to increase or diminish them as they may be deemed reasonably necessary or desirable by Department to complete the Work included in this Contract, and cost for such increase or diminution shall be adjusted in manner provided for in General Conditions of Contract Article 18 entitled "Changes in the Work".

### **38. LANDS AND RIGHTS-OF-WAY**

- A. Prior to start of construction, County shall furnish all land and rights-of-way necessary for carrying out and completion of the Work to be performed under this Contract.

### **39. GENERAL GUARANTEE**

- A. Neither final certificate of payment nor any provision in Construction Documents nor partial or entire occupancy of premises by County shall constitute acceptance of work not done in accordance with Construction Documents or relieve Contractor of liability in respect to any expressed warranties or responsibility for faulty materials or workmanship.
  - 1. In no event shall making of any payment required by Contract constitute or be construed as waiver by County of any breach of covenants of Contract or waiver of any default of Contractor and making of any such payment by County while any such default or breach shall exist shall in no way impair or prejudice right of County with respect to recovery of damages or other remedy as result of such breach or default.
- B. Contractor shall remedy and make good all defective workmanship and materials and pay for any damage to other work resulting there from, which appear within period of one (1) year from date of substantial completion, providing such defects are not clearly due to abuse or misuse by County. Department will give notice of observed defects with reasonable promptness.
- C. Guarantee on work executed after certified date of substantial completion will begin on date when such work is inspected and approved by Public Works Project Manager.
- D. Where guarantees or warranties are required in sections of Specifications for periods in excess of one (1) year, such longer terms shall apply; however, Contractor's Performance and Payment Bonds shall not apply to any guarantee or warranty period in excess of one (1) year.

### **40. CONFLICTING CONDITIONS**

- A. Any provision in any of Construction Documents which may be in conflict or inconsistent with any Articles in these General Conditions of Contract or Supplementary Conditions shall be void to extent of such conflict or inconsistency.
- B. In case of ambiguity or conflict between Drawings and Specifications, Specifications shall govern.
- C. Printed dimensions shall be followed in preference to measurements by scale. Large-scale drawings take precedence over small-scale drawings. Dimensions on Drawings and details are subject to field measurements of adjacent work.

### **41. NOTICE AND SERVICE THEREOF**

- A. Any notice to Contractor from Department relative to any part of this Contract shall be in writing and considered delivered and service thereof completed, when said notice is posted, by certified or registered mail, to Contractor at Contractor's last given address, or delivered in person to said Contractor, or Contractor's authorized representative on the Work.

### **42. PROTECTION OF LIVES AND HEALTH**

- A. In order to protect lives and health of Contractor's employees under Contract, Contractor shall comply with all pertinent provisions of Wisconsin Administrative Code, Rules of Department of Commerce, relating to Safety and Health.

- B. Contractor alone shall be responsible for safety, efficiency and adequacy of Contractor's tools, equipment and methods, and for any damage that may result from their failure or their improper construction, maintenance or operation.

#### **43. AFFIRMATIVE ACTION PROVISION AND MINORITY / WOMEN / DISADVANTAGED BUSINESS ENTERPRISES**

##### **A. Affirmative Action Provisions.**

1. During term of their Contract, Contractor agrees not to discriminate on basis of race, religion, color, sex, handicap, age, sexual preference, marital status, physical appearance, or national origin against any person, whether recipient of services (actual or potential), employee, or applicant for employment. Such equal opportunity shall include but not be limited to following: employment, upgrading, demotion, transfer, recruitment, advertising, layoff, termination, training, rates of pay, and any other form of compensation or level of service(s). Contractor agrees to post in conspicuous places, these affirmative action standards so as to be visible to all employees, service recipients and applicants for this paragraph. Listing of prohibited bases for discrimination shall not be construed to amend in any fashion state or federal law setting forth additional bases and exceptions shall be permitted only to extent allowable in state or federal law.
2. Contractor is subject to this Article only if Contractor has ten (10) or more employees and receives \$10,000.00 or more in annual aggregate contracts with County. Contractor shall file and Affirmative Action Plan with Dane County Contract Compliance Officer in accord with Chapter 19 of Dane County Code of Ordinances. Such plan must be filed within fifteen (15) business days of effective date of this Contract and failure to do so by said date shall constitute ground for immediate termination of Contract by County. Contractor shall also, during term of this Contract, provide copies of all announcements of employment opportunities to County's Contract Compliance Office, and shall report annually number of persons, by race, sex and handicap status, who apply for employment, and, similarly classified, number hired and number rejected.
3. Contact Dane County Contract Compliance Officer at Dane County Contract Compliance Office, 210 Martin Luther King, Jr. Blvd., Room 421, Madison, WI 53703, 608/266-4114.
4. In all solicitations for employment placed on Contractor's behalf during term of this Contract, Contractor shall include statement to affect Contractor is "Equal Opportunity Employer". Contractor agrees to furnish all information and reports required by County's Contract Compliance Officer as same relate to affirmative action and nondiscrimination, which may include any books, records, or accounts deemed appropriate to determine compliance with Chapter 19, Dane County Code of Ordinances, and provision of this Contract.

##### **B. Minority / Women / Disadvantaged / Emerging Small Business Enterprises.**

1. Chapter 19.508 of Dane County Code of Ordinances is official policy of Dane County regarding utilization of, to fullest extent of, Minority Business Enterprises (MBEs), Women Business Enterprises (WBEs) Disadvantage Business Enterprises (DBEs) and Emerging Small Business Enterprises (ESBEs).
2. Contractor may utilize MBEs / WBEs / DBEs / ESBEs as subcontractors or suppliers. List of subcontractors will be required of low bidder as stated in this Contract. List shall indicate which are MBEs / WBEs / DBEs / ESBEs and percentage of subcontract awarded, shown as percentage of total dollar amount of bid.

#### **44. COMPLIANCE WITH FAIR LABOR STANDARDS**

- A. During term of this Contract, Contractor shall report to County Contract Compliance Officer, within ten (10) business days, any allegations to, or findings by National Labor Relations Board (NLRB) or Wisconsin Employment Relations Commission (WERC) that Contractor has violated statute or regulation regarding labor standards or relations. If investigation by Contract Compliance Officer results in final determination that matter adversely affects Contractor's responsibilities under this Contract, and which recommends termination, suspension or cancellation of this Contract, County may take such action.
- B. Contractor may appeal any adverse finding by Contract Compliance Officer as set forth in Dane County Ordinance 25.015(11)(c) through (e).
- C. Contractor shall post this statement in prominent place visible to employees: "As condition of receiving and maintaining contract with Dane County, this employer shall comply with federal, state and all other applicable laws prohibiting retaliation or union organizing."

#### **45. DOMESTIC PARTNERSHIP BENEFITS**

- A. Contractor agrees to provide same economic benefits to all of its employees with domestic partners as it does to employees with spouses, or cash equivalent if such benefit cannot reasonably be provided. Contractor agrees to make available for County inspection Contractor's payroll records relating to employees providing services on or under this Contract or subcontract. If any payroll records of Contractor contain any false, misleading or fraudulent information, or if Contractor fails to comply with provisions of Chapter 25.13, Dane County Ordinances, contract compliance officer may withhold payments on Contract; terminate, cancel or suspend Contract in whole or in part; or, after due process hearing, deny Contractor right to participate in bidding on future County contracts for period of one year after first violation is found and for period of three years after second or subsequent violation is found.

#### **46. USE AND OCCUPANCY PRIOR TO ACCEPTANCE**

- A. Contractor agrees to use and occupancy of portion or unit of the Work before formal acceptance by Department, provided Department:
  - 1. Secures written consent of Contractor; except when in opinion of Public Works Project Manager, Contractor is chargeable with unwarranted delay in final cleanup of punch list items or other Contract requirements.
  - 2. Secures endorsement from insurance carrier and consent of Surety permitting occupancy of building or use of the Work during remaining period of construction, or, secures consent of Surety.
  - 3. Assumes all costs and maintenance of heat, electricity and water.
  - 4. Accepts all work completed within that portion or unit of the Work to be occupied, at time of occupancy.

#### **47. MINIMUM WAGES**

- A. Contractor shall post, at appropriate conspicuous point on site of project, schedule showing all determined minimum wage rates for various classes of laborers and mechanics to be engaged in the Work under this Contract and all deductions, if any, required by law to be made from unpaid wages actually earned by laborers and mechanics so engaged.
- B. Supplementary Conditions section in Construction Documents lists wage determinations required by State Law.

- C. If, after award of Contract, it becomes necessary to employ any person in trade or occupation not classified in wage determinations, such person shall be paid at not less than such rate as shall be determined by Wisconsin Department of Workforce Development. Such approved minimum rate shall be retroactive to time of initial employment of such person in such trade or occupation. Contractor shall notify Department of Contractor's intention to employ persons in trades or occupations not so classified in sufficient time for Department to obtain approved rates for such trades or occupations.
- D. Specified wage rates are minimum rates only, and Department will not consider any claims for additional compensation made by Contractor because of payment by Contractor of any wage rate in excess of applicable rate contained in this Contract. Contractor shall adjust any disputes in regard to payment of wages in excess of those specified in this Contract.

#### **48. CLAIMS**

- A. No claim may be made until Department's Assistant Public Works Director has reviewed Public Works Project Manager's decision as provided for in Article 34 of General Conditions of Contract. If any claim remains unresolved after such review by Department's Assistant Public Works Director the claim may be filed under Wisconsin Statute 893.80. Work shall progress during period of any dispute or claim. Unless specifically agreed between parties, venue will be in Dane County, Wisconsin.

#### **49. ANTITRUST AGREEMENT**

- A. Contractor and County recognize that in actual economic practice, overcharges resulting from antitrust violations are in fact usually borne by County. Therefore, Contractor hereby assigns to County any and all claims for such overcharges as to goods and materials purchased in connection with this Contract, except as to overcharges which result from antitrust violations commencing after price is established under this Contract and any change order thereto.

#### **50. INSURANCE**

- A. Contractor Carried Insurance:
  - 1. Contractor shall not commence work under this Contract until Contractor has obtained all insurance required under this Article and has provided evidence of such insurance to Risk Manager, 425 City-County Building, 210 Martin Luther King Jr. Blvd., Madison, WI 53703. Contractor shall not allow any subcontractor to commence work until insurance required of subcontractor has been so obtained and approved. Company providing insurance must be licensed to do business in Wisconsin.
  - 2. Worker's Compensation Insurance:
    - a) Contractor shall procure and shall maintain during life of this Contract, Worker's Compensation Insurance as required by statute for all of Contractor's employees engaged in work at site of project under this Contract and, in case of any such work sublet, Contractor shall require subcontractor similarly to provide Worker's Compensation Insurance for all of latter's employees to be engaged in such work unless such employees are covered by protection afforded by Contractor's Worker's Compensation Insurance.
    - b) If any claim of employees engaged in hazardous work on project under this Contract is not protected under Worker's Compensation Statute, Contractor shall provide and shall cause each subcontractor to provide adequate Employer's Liability Insurance for protection of such of Contractor's employees as are not otherwise protected.

3. Contractor's Public Liability and Property Damage Insurance:
  - a) Contractor shall procure and maintain during life of this Contract, Contractor's Public Liability Insurance and Contractor's Property Damage Insurance in amount not less than \$1,000,000 bodily injury, including accidental death, to any one person, and subject to same limit for each person, in amount not less than \$1,000,000 on account of one accident, and Contractor's Property Damage Insurance in amount not less than \$1,000,000 or combined single limit of at least \$1,000,000 with excess coverage over and above general liability in amount not less than \$5,000,000. Contractor shall add "Dane County" as additional insured for each project.
  - b) Contractor's Public Liability and Property Damage Insurance shall include Products, Completed Operation, and Contractual Liability under Insurance Contract. "Contractor shall in all instances save, defend, indemnify and hold harmless County and Architect / Engineer against all claims, demands, liabilities, damages or any other costs which may accrue in prosecution of the Work and that Contractor will save, defend, indemnify and hold harmless County and Architect / Engineer from all damages caused by or as result of Contractor's operations" and each shall be listed as additional insured on Contractor's and sub-contractors' insurance policies.
  - c) Obligations of Contractor under Article 50.A.2.b) shall not extend to liability of Architect / Engineer, agents or employees thereof, arising out of:
    - 1) Preparation or approval of maps, drawings, opinions, reports, surveys, change orders, designs or specifications; or
    - 2) Giving of or failure to give directions or instructions by Architect / Engineer, agents or employees thereof provided such giving or failure to give is primary cause of injury or damage.
  - d) Contractor shall procure and shall maintain during life of this Contract, Comprehensive Automobile Liability Insurance covering owned, non-owned and hired automobiles for limits of not less than \$1,000,000 each accident single limit, bodily injury and property damage combined with excess coverage over and above general liability in amount not less than \$5,000,000.
  - e) Contractor shall either:
    - 1) Require each subcontractor to procure and to maintain during life of subcontract, subcontractor's Public Liability Property Damage Insurance, and Comprehensive Automobile Liability Insurance of type and in same amount specified in preceding paragraphs; or
    - 2) Insure activities of subcontractors in Contractor's own policy.
4. Scope of Insurance and Special Hazards: Insurance required under Article 50.A.2 & 50.A.3. hereof shall provide adequate protection for Contractor and subcontractors, respectively, against damage claims which may arise from operations under this Contract, whether such operation be by insured or by anyone directly or indirectly employed by insured and also against any of special hazards which may be encountered in performance of this Contract as enumerated in Supplementary Conditions.
5. Proof of Carriage of Insurance: Contractor shall furnish Risk Manager with certificates showing type, amount, class of operations covered, effective dates, dates of expiration of policies and "Dane County" listed as additional insured. Such certificates shall also contain (substantially) following statement: "Insurance covered by this certificate will not be canceled or materially altered, except after ten (10) business days written notice has been received by Risk Manager."

**B. Builder's Risk:**

1. County shall provide Builder's Risk insurance coverage for its insurable interests in construction or renovation projects with completed value of \$1,000,000 or less. Therefore, if project completed value is more than \$1,000,000, Contractor shall obtain and maintain in force, at its own expense, Builder's Risk Insurance on all risks for amount equal to full completed value of covered structure or replacement value of



alterations or additions. Any deductible shall not exceed \$25,000 for each loss. Policy shall include occupancy clause and list Dane County as loss payee.

**C. Indemnification / Hold Harmless:**

1. Contractor shall indemnify, hold harmless and defend Dane County, its boards, commissions, agencies, officers, employees and representatives from and against all claims, damages, losses and expenses including attorneys' fees arising out of or resulting from performance of the Work, provided that any such claim, damage, loss or expense is attributable to bodily injury, sickness, disease or death, or to injury to or destruction of tangible property (other than the Work itself) including loss of use resulting therefrom, and is caused in whole or in part by any act or omission of Contractor, any subcontractor, anyone directly or indirectly employed by any of them or anyone for whose acts any of them may be liable, regardless of whether or not it is caused in part by part indemnified hereunder.
2. In any and all claims against Dane County, its boards, commissions, agencies, officers, employees and representatives or by any employee of Contractor, any subcontractor, anyone directly or indirectly employed by any of them or anyone for whose acts any of them may be liable, indemnification obligation under this Contract shall not be limited in any way by any limitation on amount or type of damages, compensation or benefits payable by or for Contractor or any subcontractor under worker's compensation acts, disability benefits or other employee benefit acts.
3. Obligations of Contractor under this Contract shall not extend to liability of Architect / Engineer, its agents or employees arising out of:
  - a) Preparation or approval of maps, drawings, opinion, reports, surveys, change orders, designs or specifications; or
  - b) Giving of or failure to give directions or instruction by Architect / Engineer, its agents or employees provided such giving or failure to give is primary cause of injury or damage.
4. Dane County shall not be liable to Contractor for damages or delays resulting from work by third parties or by injunctions or other restraining orders obtained by third parties.

**51. WISCONSIN LAW CONTROLLING**

- A. It is expressly understood and agreed to by parties hereto that in event of any disagreement or controversy between parties, Wisconsin law shall be controlling.

# SUPPLEMENTARY CONDITIONS

## 1. APPLICATION & CERTIFICATE FOR PAYMENT

- A. Every contractor engaged in performance of any contract for Department of Public Works, Highway & Transportation shall submit partial and final Application & Certificate for Payment for work under said contract. Form shall provide similar information as shown on AIA G702™ and G703™ forms (samples shown below). Forms shall be submitted to Public Works Project Manager for approval.


**AIA** Document G702™ – 1992

**Application and Certificate for Payment**

TO OWNER:	PROJECT:	APPLICATION NO:	<b>Distribution to:</b>
		PERIOD TO:	OWNER <input type="checkbox"/>
		CONTRACT FOR:	ARCHITECT <input type="checkbox"/>
FROM CONTRACTOR:	VIA ARCHITECT:	CONTRACT DATE:	CONTRACTOR <input type="checkbox"/>
		PROJECT NOS:	FIELD <input type="checkbox"/>
			OTHER <input type="checkbox"/>

---

**CONTRACTOR'S APPLICATION FOR PAYMENT**

Application is made for payment, as shown below, in connection with the Contract. AIA Document G703™, Continuation Sheet, is attached.

1. ORIGINAL CONTRACT SUM .....	\$		
2. NET CHANGE BY CHANGE ORDERS .....	\$		
3. CONTRACT SUM TO DATE (Line 1 + 2) .....	\$		
4. TOTAL COMPLETED & STORED TO DATE (Column G on G703) .....	\$		
<b>5. RETAINAGE:</b>			
a. _____ % of Completed Work			
(Columns D + E on G703)	\$		
b. _____ % of Stored Material			
(Column F on G703)	\$		
Total Retainage (Lines 5a + 5b, or Total in Column I of G703) .....	\$		
6. TOTAL EARNED LESS RETAINAGE .....	\$		
(Line 4 minus Line 5 Total)			
7. LESS PREVIOUS CERTIFICATES FOR PAYMENT .....	\$		
(Line 6 from prior Certificate)			
8. CURRENT PAYMENT DUE .....	\$		
9. BALANCE TO FINISH, INCLUDING RETAINAGE .....	\$		
(Line 3 minus Line 6)			

CONTRACTOR:

By: \_\_\_\_\_ Date: \_\_\_\_\_

State of: \_\_\_\_\_

County of: \_\_\_\_\_

Subscribed and sworn to before me this \_\_\_\_\_ day of \_\_\_\_\_

Notary Public:

My commission expires: \_\_\_\_\_

**ARCHITECT'S CERTIFICATE FOR PAYMENT**

In accordance with the Contract Documents, based on on-site observations and the data comprising this application, the Architect certifies to the Owner that to the best of the Architect's knowledge, information and belief the Work has progressed as indicated, the quality of the Work is in accordance with the Contract Documents, and the Contractor is entitled to payment of the AMOUNT CERTIFIED.

AMOUNT CERTIFIED .....

*(Attach explanation if amount certified differs from the amount applied. Initial all figures on this Application and on the Continuation Sheet that are changed to conform with the amount certified.)*

ARCHITECT:

By: \_\_\_\_\_ Date: \_\_\_\_\_

This Certificate is not negotiable. The AMOUNT CERTIFIED is payable only to the Contractor named herein. Issuance, payment and acceptance of payment are without prejudice to any rights of the Owner or Contractor under this Contract.

CHANGE ORDER SUMMARY	ADDITIONS	DEDUCTIONS
Total changes approved in previous months by Owner	\$	\$
Total approved this month	\$	\$
<b>TOTAL</b>	<b>\$</b>	<b>\$</b>
NET CHANGES by Change Order	\$	

**CAUTION:** You should sign an original AIA Contract Document, on which this text appears in RED. An original assures that changes will not be obscured.

AIA Document G702™ – 1992, Copyright © 1963, 1963, 1965, 1971, 1978, 1983 and 1992 by The American Institute of Architects. All rights reserved. WARNING: This AIA® Document is protected by U.S. Copyright Law and International Treaties. Unauthorized reproduction or distribution of this AIA® Document, or any portion of it, may result in severe civil and criminal penalties, and will be prosecuted to the maximum extent possible under the law. Purchasers are permitted to reproduce ten (10) copies of this document when completed. To report copyright violations of AIA Contract Documents, e-mail The American Institute of Architects' legal counsel, copyright@aia.org. 010711A0204

**Continuation Sheet**

AIA Document G702™-1992, Application and Certificate for Payment, or G732™-2009, Application and Certificate for Payment, Construction Manager as Adviser Edition, containing Contractor's signed certification is attached. In tabulations below, amounts are in US dollars. Use Column I on Contracts where variable retainage for line items may apply.

APPLICATION NO:  
APPLICATION DATE:  
PERIOD TO:  
ARCHITECT'S PROJECT NO:

A ITEM NO.	B DESCRIPTION OF WORK	C SCHEDULED VALUE	D WORK COMPLETED		F MATERIALS PRESENTLY STORED <i>(Not in D or E)</i>	G TOTAL COMPLETED AND STORED TO DATE <i>(D+E+F)</i>		H BALANCE TO FINISH <i>(C-G)</i>	I RETAINAGE <i>(if variable rate)</i>
			D FROM PREVIOUS APPLICATION <i>(D-E)</i>	E THIS PERIOD		% <i>(G-C)</i>	%		
GRAND TOTAL									

**CAUTION:** You should sign an original AIA Contract Document, on which this text appears in RED. An original assures that changes will not be obscured.

AIA Document G703™ – 1992. Copyright © 1963, 1965, 1966, 1967, 1970, 1978, 1983 and 1992 by The American Institute of Architects. All rights reserved. WARNING: This AIA® Document is protected by U.S. Copyright Law and International Treaties. Unauthorized reproduction or distribution of this AIA® Document, or any portion of it, may result in severe civil and criminal penalties, and will be prosecuted to the maximum extent possible under the law. Purchasers are permitted to reproduce ten (10) copies of this document when completed. To report copyright violations of AIA Contract Documents, e-mail The American Institute of Architects' legal counsel, copyright@aia.org.

**2. INSURANCE**

- A. **Contractor Carried Insurance.** In order to protect itself and the County, Contractor shall not commence work under this Contract until obtaining all required insurance and the County has approved such insurance. Contractor shall not allow any subcontractor to commence work on subcontract until insurance required of subcontractor has been so obtained and approved.
  - 1. **Pollution Insurance Policy**  
Contractor shall procure and maintain during life of this Contract, Pollution Insurance Policy in amount of at least \$1,000,000 per occurrence, \$5,000,000 aggregate.

**4. SAMPLE MAIN HEADINGS (TYP.)**

- A. Primary paragraph type 1.
- B. Primary paragraph type 1.
  - 1. Sub-paragraph no.2.
  - 2. Sub-paragraph no.2.
    - a) Sub-paragraph no.3.
    - b) Sub-paragraph no.3.
      - 1) Sub-paragraph no.4.
      - 2) Sub-paragraph no.4.

SECTION 01 00 00  
BASIC REQUIREMENTS

PART 1 GENERAL

1.1 SECTION SUMMARY

- A. Section Includes:
1. Section Summary
  2. Summary of the Work
  3. Contractor Use of Premises
  4. Applications for Payment
  5. Change Procedures
  6. Alternates
  7. Coordination
  8. Cutting and Patching
  9. Conferences
  10. Progress Meetings
  11. Submittal Procedures
  12. Proposed Products List
  13. Shop Drawings
  14. Product Data
  15. Samples
  16. Manufacturers' Instructions
  17. Manufacturers' Certificates
  18. Quality Assurance / Quality Control of Installation
  19. References
  20. Interior Enclosures
  21. Protection of Installed Work
  22. Parking
  23. Staging Areas
  24. Occupancy During Construction and Conduct of Work
  25. Protection
  26. Progress Cleaning
  27. Products
  28. Transportation, Handling, Storage and Protection
  29. Product Options
  30. Substitutions
  31. Starting Systems
  32. Demonstration and Instructions
  33. Contract Closeout Procedures
  34. Final Cleaning
  35. Adjusting
  36. Operation and Maintenance Data
  37. Spare Parts and Maintenance Materials
  38. As-Built and Record Drawings and Specifications

## 1.2 SUMMARY OF THE WORK

- A. Project Description: Perform the Work as specified and detailed in Construction Documents package. Contractor to provide construction services for the Token Creek Sediment Removal project.
- B. Work by Owner: Not applicable.
- C. Permits: Prior to commencement of the Work, Contractor to secure any and all necessary permits for completion of the Work and facility occupancy.
- D. Diggers Hotline:
  - 1. It is General Contractor's responsibility to contact Diggers Hotline to have all utility locations marked prior to excavation and planning excavation so as not to delay the Work.
  - 2. Diggers Hotline shall also be used to obtain information on safe working clearances from overhead lines.
  - 3. Completely comply with all requirements of each affected utility company.
  - 4. It is General Contractor's responsibility to contact & hire private utility locating services if necessary.

## 1.3 CONTRACTOR USE OF PREMISES

- A. Limit use of premises to allow work by Contractors or Subcontractors and access by Owner.
- B. Coordinate utility outages and shutdowns with Owner.

## 1.4 APPLICATIONS FOR PAYMENT

- A. Submit one (1) original copies with "wet" signatures of each application on AIA G702™ and G703™ forms or approved contractors invoice form.
- B. Content and Format: Utilize Schedule of Values for listing items in Application for Payment.
- C. Payment Period: Monthly
- D. Submit Applications for Payment to Public Works Project Manager for approval & processing for payment.

## 1.5 CHANGE PROCEDURES

- A. Change Order Forms: Dane County Contract Change Order, Form 014-32-20 (latest issue).

- B. Contractor's costs for Products, delivery, installation, labor, insurance, payroll, taxes, bonding, equipment rental, overhead and profit will be included in Change Orders authorizing expenditure of funds from contingency allowance.

#### 1.6 ALTERNATES

- A. Alternates quoted on Bid Form shall be reviewed and accepted or rejected at Owner's option.
- B. Coordinate related work and modify surrounding work as required.
- C. Schedule of Alternates: there are no alternates proposed for this project.

#### 1.7 COORDINATION

- A. Coordinate scheduling, submittals, and work of various sections of Specifications to assure efficient and orderly sequence of installation of interdependent construction elements.
- B. Verify utility requirement characteristics of operating equipment are compatible with building utilities.
- C. Coordinate space requirements and installation of mechanical and electrical work that are indicated diagrammatically on Drawings.
- D. Refer to Drawings for recommended work sequence and duration.
- E. Contractor shall provide Public Works Project Engineer with work plan that ensures the Work will be completed within required time of completion.
- F. Public Works Project Manager may choose to photograph or videotape site or workers as the Work progresses.

#### 1.8 CUTTING AND PATCHING

- A. Employ skilled and experienced installer to perform cutting and patching new work; restore work with new Products.

#### 1.9 CONFERENCES

- A. Project shall have pre-bid conference; see Instructions to Bidders.
- B. Owner will schedule preconstruction conference after Award of Contract for all affected parties.
- C. Contractor shall submit Construction Schedule at pre-construction meeting.
- D. When required in individual Specification section, convene pre-installation conference at project site prior to commencing work of Section.

#### 1.10 PROGRESS MEETINGS

- A. Schedule and administer meetings throughout progress of the Work at minimum of one (1) per week with Public Works Project Manager.
- B. Preside at meetings, record minutes, and distribute copies within two (2) business days to those affected by decisions made.
- C. Attendance at progress meetings by General Contractor, subcontractors, or their authorized representative, is mandatory.
- D. Contractors shall give verbal reports of progress on the Work, discuss schedule for upcoming period and present all conflicts, discrepancies or other difficulties for resolution.
- E. Day & time of progress meetings to be determined at pre-construction meeting.

#### 1.11 SUBMITTAL PROCEDURES

- A. Submittal form to identify Project, Contractor, Subcontractor or supplier; and pertinent Construction Documents references.
- B. Apply Contractor's stamp, signed or initialed, certifying that review, verification of Products required, field dimensions, adjacent construction work, and coordination of information is in accordance with requirements of the Work and Construction Documents.
- C. Identify variations from Construction Documents and Product or system limitations that may be detrimental to successful performance of completing the Work.
- D. Revise and resubmit submittals as required; identify all changes made since previous submittal.

#### 1.12 PROPOSED PRODUCTS LIST

- A. Within fifteen (15) business days after date of Award of Contract, submit complete list of major Products proposed for use, with name of manufacturer, trade name, and model number of each Product.

#### 1.13 SHOP DRAWINGS

- A. Submit number of copies that Contractor requires, plus three (3) copies that shall be retained by Public Works Project Manager.

#### 1.14 PRODUCT DATA

- A. Submit number of copies that Contractor requires, plus two (2) copies that shall be retained by Public Works Project Manager.

- B. Mark each copy to identify applicable products, models, options, and other data. Supplement manufacturer's standard data to provide information unique to this Project.

#### 1.15 SAMPLES

- A. Submit samples to illustrate functional and aesthetic characteristics of Product.
- B. Submit samples of finishes from full range of manufacturers' standard colors, textures, and patterns for Public Works Project Manager's selection.

#### 1.16 MANUFACTURERS' INSTRUCTIONS

- A. When specified in individual Specification sections, submit manufacturers' printed instructions for delivery, storage, assembly, installation, start-up, adjusting, and finishing, in quantities specified for Product Data.

#### 1.17 MANUFACTURERS' CERTIFICATES

- A. When specified in individual Specification sections, submit manufacturers' certificate to Public Works Project Manager for review, in quantities specified for Product Data.
- B. Indicate material or Product conforms to or exceeds specified requirements. Submit supporting reference data, affidavits, and certifications as appropriate.

#### 1.18 QUALITY ASSURANCE / QUALITY CONTROL OF INSTALLATION

- A. Monitor quality control over suppliers, manufacturers, Products, services, site conditions, and workmanship, to produce work of specified quality.
- B. Comply fully with manufacturers' instructions.
- C. Comply with specified standards as minimum quality for the Work except when more stringent tolerances, codes, or specified requirements indicate higher standards or more precise workmanship.

#### 1.19 REFERENCES

- A. Conform to reference standard by date of issue current as of date for receiving bids.
- B. Should specified reference standard conflict with Construction Documents, request clarification from Public Works Project Manager before proceeding.

#### 1.20 INTERIOR ENCLOSURES

- A. Provide temporary partitions as required to separate work areas from Owner occupied areas, to prevent distribution of dust and moisture into Owner occupied areas, and to prevent damage to existing materials and equipment.



1.21 PROTECTION OF INSTALLED WORK

- A. Protect installed work and provide special protection where specified in individual Specification sections.

1.22 PARKING

- A. Arrange for temporary parking areas to accommodate construction personnel. Parking shall be available at the Work site.
- B. All contractors and their employees shall cooperate with General Contractor and others in parking of vehicles to avoid interference with normal operations and construction activities.
- C. Do not obstruct existing service drives and parking lots with equipment, materials and / or vehicles. Keep accessible for Owner's use at all times.

1.23 STAGING AREAS

- A. Coordinate staging areas with Public Works Project Manager prior to starting the Work.
- B. On-site space for use as staging areas and storage of materials is limited and will be apportioned among various Contractors as their needs dictate with due regard for storage requirements of each Contractor. Each Contractor shall be responsible for safety of equipment and materials that are stored on site.

1.24 OCCUPANCY DURING CONSTRUCTION AND CONDUCT OF WORK

- A. Smoking is prohibited on Dane County property.
- B. Owner reserves right at any time to dismiss from premises any Contractor or construction personnel that do not uphold requirements of this Section.
- C. Owner shall not be held liable for any lost time, wages, or impacts to construction schedule by any Contractor or construction personnel dismissed for failure to uphold requirements of this Section.
- D. Contractor is responsible for providing & maintaining temporary toilet facilities.

1.25 PROTECTION

- A. Contractor shall protect from damage / injury all trees, shrubs, hedges, plantings, grass, mechanical, electrical & plumbing equipment, walks and driveways and pay for any damage to same resulting from insufficient or improper protection.
- B. Contractor shall provide and maintain barricades & signage to prohibit public access to construction site.

- C. Contractor shall provide and maintain guard lights at all barricades, railings, obstructions in streets, roads or sidewalks and at all trenches adjacent to public walks or roads.

#### 1.26 PROGRESS CLEANING

- A. Maintain areas free of waste materials, debris, and rubbish. Maintain site in clean and orderly condition.

#### 1.27 PRODUCTS

- A. Products: Means new material, machinery, components, equipment, fixtures, and systems forming the Work, but does not include machinery and equipment used for preparation, fabrication, conveying and erection of the Work. Products may also include existing materials or components specifically identified for reuse.
- B. Do not use materials and equipment removed from existing premises, except as specifically identified or allowed by Construction Documents.

#### 1.28 TRANSPORTATION, HANDLING, STORAGE AND PROTECTION

- A. Transport, handle, store and protect Products in accordance with manufacturer's instructions.

#### 1.29 PRODUCT OPTIONS

- A. Where definite material is specified, it is not intentional to discriminate against "equal" product made by another manufacturer. Intention is to set definite standard of material quality. Should bidder choose to bid materials other than those specified, bidder shall submit said materials specifications to Public Works Project Manager for approval at least seven (7) business days prior to Bid Due Date.
- B. Products and materials that are not specified, but have been approved for use by Public Works Project Manager shall be identified in addenda to all bidding contractors.
- C. Requests for material or product substitutions submitted after Bid Due Date may be considered. Owner reserves right to approve or reject substitutions based on Specification requirements and intended use.

#### 1.30 SUBSTITUTIONS

- A. Public Works Project Manager shall consider requests for Substitutions only within fifteen (15) calendar days after date of Public Works Construction Contract.
- B. Document each request with complete data substantiating compliance of proposed Substitution with Construction Documents.
- C. Submit three (3) copies of requests for Substitution for consideration. Limit each request to one (1) proposed Substitution.

D. Substitutions shall not change contract price established at Bid Due Date.

1.31 STARTING SYSTEMS

- A. Execute start-up under supervision of responsible persons in accordance with manufacturers' instructions.
- B. Submit written report that equipment or system has been properly installed and is functioning correctly.

1.32 DEMONSTRATION AND INSTRUCTIONS

- A. Not Used.

1.33 CONTRACT CLOSEOUT PROCEDURES

- A. Submit written certification that Construction Documents have been reviewed, the Work has been inspected, and the Work is complete in accordance with Construction Documents and ready for Public Works Project Manager's inspection.
- B. Submit final Application for Payment identifying total adjusted Contract Sum / Price, previous payments, and amount remaining due.

1.34 FINAL CLEANING

- A. Remove waste and surplus materials, rubbish, and construction facilities from site.

1.35 ADJUSTING

- A. Not Used.

1.36 OPERATION AND MAINTENANCE MANUAL

- A. Not Used.

1.37 SPARE PARTS AND MAINTENANCE MATERIALS

- A. Not Used.

1.38 AS-BUILT AND RECORD DRAWINGS AND SPECIFICATIONS

- A. Contractor-produced Drawings and Specifications shall remain property of Contractor whether Project for which they are made is executed or not. Contractor shall furnish Architect / Engineer with original marked up redlines of Construction Documents' drawings and specifications that shall include all Addendums, Change Orders, Construction Bulletins, on-site changes, field corrections, etc. These are project As-Built Drawings & Specifications.

- B. Architect / Engineer shall update original Construction Documents to include all Addendums & any other changes including those provided by Contractor in As-Built Drawings & Specifications. These updates are project Record Drawings & Specifications.
- C. Architect / Engineer shall furnish Public Works Project Manager with Record Drawings as detailed in Professional Services Agreement.

## PART 2 PRODUCTS

Not Used.

## PART 3 EXECUTION

Not Used.

END OF SECTION

## SECTION 01 74 19

### CONSTRUCTION WASTE MANAGEMENT, DISPOSAL & RECYCLING

#### PART 1 GENERAL

##### 1.1 SUMMARY

- A. Section Includes:
  - 1. Summary
  - 2. Waste Management Goals
  - 3. Construction and / or Demolition Waste Management
  - 4. Waste Management Plan
  - 5. Reuse
  - 6. Recycling
  - 7. Materials Sorting and Storage On Site
  - 8. Lists of Recycling Facilities Processors and Haulers
  - 9. Waste Management Plan Form
  
- B. Related Sections:
  - 1. Section 01 00 00 - Basic Requirements

##### 1.2 WASTE MANAGEMENT GOALS

- A. Dane County requires that as many waste materials as possible produced as result of this project be salvaged, reused or recycled in order to minimize impact of construction waste on landfills and to minimize expenditure of energy and cost in fabricating new materials. Additional information may be found in Dane County Green Building Policy, Resolution 299, 1999-2000.

##### 1.3 CONSTRUCTION AND / OR DEMOLITION WASTE MANAGEMENT

- A. All construction and demolition waste suitable for recycling may go to Dane County Construction & Demolition Recycling Facility located at 7102 US Hwy 12, Madison, located across from Yahara Hills Golf Course. This facility can receive mixed loads of construction and demolition waste. For complete list of acceptable materials see [www.countyofdane.com/pwht/recycle/CD\\_Recycle.aspx](http://www.countyofdane.com/pwht/recycle/CD_Recycle.aspx).
- B. Dane County Landfill, also at 7102 US Hwy 12, Madison, must receive all other waste from this project. [www.countyofdane.com/pwht/recycle/landfill.aspx](http://www.countyofdane.com/pwht/recycle/landfill.aspx).

##### 1.4 WASTE MANAGEMENT PLAN

- A. Contractor shall develop Waste Management Plan (WMP) for this project. Dane County's Special Projects & Materials Manager may be contacted with questions. Outlined in RECYCLING section of this specification are examples of materials that can be recycled or reused as well as recommendations for waste sorting methods.

B. Contractor shall complete WMP and include cost of recycling / reuse in Bid. WMP will be submitted to Public Works Project Manager [within fifteen (15) business days of Bid Due date. Copy of blank WMP form is in this Section. Submittal shall include cover letter and WMP form with:

1. Information on:
  - a. Types of waste materials produced as result of work performed on site;
  - b. Estimated quantities of waste produced;
  - c. Identification of materials with potential to be recycled or reused;
  - d. How materials will be recycled or reused;
  - e. On-site storage and separation requirements (on site containers);
  - f. Transportation methods; and
  - g. Destinations.

#### 1.5 REUSE

A. Contractors and subcontractors are encouraged to reuse as many waste materials as possible. Salvage should be investigated for materials not reusable on site.

#### 1.6 RECYCLING

A. These materials may be recycled at Dane County Construction & Demolition Recycling Facility:

1. Wood.
2. Wood Pallets.
3. PVC Plastic (pipe, siding, etc.).
4. Asphalt & Concrete.
5. Bricks & Masonry.
6. Vinyl Siding.
7. Cardboard.
8. Metal.
9. Unpainted Gypsum Drywall.
10. Shingles.

B. These materials can be recycled elsewhere in Dane County area:

1. Fluorescent Lamps.
2. Foam Insulation & Packaging (extruded and expanded).
3. Carpet Padding.
4. Barrels & Drums.

C. All materials must be recycled at WDNR permitted waste processing facilities that adhere to all State Statutes.

#### 1.7 MATERIALS SORTING AND STORAGE ON SITE

A. Contractor shall provide separate containers for recyclable materials. Number of containers will be dependent upon project and site conditions.

B. Contractor shall provide on-site locations for subcontractors supplied recycling containers to help facilitate recycling.

- C. Mixed loads of recycled materials are allowed only per instructions at [www.countyofdane.com/pwht/recycle/CD\\_Recycle.aspx](http://www.countyofdane.com/pwht/recycle/CD_Recycle.aspx).

#### 1.8 LISTS OF RECYCLING FACILITIES PROCESSORS AND HAULERS

- A. Refer to [www.countyofdane.com/pwht/recycle/CD\\_Recycle.aspx](http://www.countyofdane.com/pwht/recycle/CD_Recycle.aspx) for information on Dane County Construction & Demolition Recycling Facility.
- B. Web site [www.countyofdane.com/pwht/recycle/categories.aspx](http://www.countyofdane.com/pwht/recycle/categories.aspx) lists current information for Dane County Recycling Markets. Contractors can also contact Allison Rathack at 608/266-4990, or local city, village, town recycling staff listed at site [www.countyofdane.com/pwht/recycle/contacts.aspx](http://www.countyofdane.com/pwht/recycle/contacts.aspx). Statewide listings of recycling / reuse markets are available from UW Extension at <https://www.uwgb.edu/shwec/>.

#### PART 2 PRODUCTS

Not Used.

#### PART 3 EXECUTION

Not Used.

END OF SECTION

## WASTE MANAGEMENT PLAN FORM



Contractor Name: \_\_\_\_\_

Address: \_\_\_\_\_

Phone No.: \_\_\_\_\_ Recycling Coordinator: \_\_\_\_\_

MATERIAL	ESTIMATED QUANTITY	DISPOSAL METHOD (CHECK ONE)		RECYCLING / REUSE COMPANY OR DISPOSAL SITE
Salvaged & reused building materials	_____ cu. yds. _____ tons	_____ Recycled	_____ Reused	Name: _____
		_____ Landfilled	_____ Other	
Wood	_____ cu. yds. _____ tons	_____ Recycled	_____ Reused	Name: _____
		_____ Landfilled	_____ Other	
Wood Pallets	_____ units	_____ Recycled	_____ Reused	Name: _____
		_____ Landfilled	_____ Other	
PVC Plastic	_____ cu. ft. _____ lbs.	_____ Recycled	_____ Reused	Name: _____
		_____ Landfilled	_____ Other	
Asphalt & Concrete	_____ cu. ft. _____ lbs.	_____ Recycled	_____ Reused	Name: _____
		_____ Landfilled	_____ Other	
Bricks & Masonry	_____ cu. ft. _____ lbs.	_____ Recycled	_____ Reused	Name: _____
		_____ Landfilled	_____ Other	
Vinyl Siding	_____ cu. ft. _____ lbs.	_____ Recycled	_____ Reused	Name: _____
		_____ Landfilled	_____ Other	
Cardboard	_____ cu. ft. _____ lbs.	_____ Recycled	_____ Reused	Name: _____
		_____ Landfilled	_____ Other	
Metals	_____ cu. yds. _____ tons	_____ Recycled	_____ Reused	Name: _____
		_____ Landfilled	_____ Other	
Unpainted Gypsum / Drywall	_____ cu. yds. _____ tons	_____ Recycled	_____ Reused	Name: _____
		_____ Landfilled	_____ Other	
Shingles	_____ cu. yds. _____ tons	_____ Recycled	_____ Reused	Name: _____
		_____ Landfilled	_____ Other	
Fluorescent Lamps	_____ cu. ft. _____ lbs.	_____ Recycled	_____ Reused	Name: _____
		_____ Landfilled	_____ Other	
Foam Insulation	_____ cu. ft. _____ lbs.	_____ Recycled	_____ Reused	Name: _____
		_____ Landfilled	_____ Other	
Carpet Padding	_____ cu. ft. _____ lbs.	_____ Recycled	_____ Reused	Name: _____
		_____ Landfilled	_____ Other	
Barrels & Drums	_____ units	_____ Recycled	_____ Reused	Name: _____
		_____ Landfilled	_____ Other	



## WASTE MANAGEMENT PLAN FORM

Glass	_____ cu. yds. _____ tons	_____ Recycled _____ Landfilled	_____ Reused _____ Other	Name: _____
Other	_____	_____ Recycled _____ Landfilled	_____ Reused _____ Other	Name: _____
Other	_____	_____ Recycled _____ Landfilled	_____ Reused _____ Other	Name: _____
## SECTION 02110

### SITE CLEARING AND STRIPPING

#### PART 1–GENERAL

##### 1.1 SUMMARY

- A. Work Included:
  - 1. Removal of surface debris.
  - 2. Removal of trees, shrubs, and other plant life.
  - 3. Strip and stockpile topsoil.
- B. Related Sections and Divisions: Applicable provisions of Division 1 shall govern work in this section.
- C. Payment:
  - 1. Payment for site clearing and stripping will be included in the Lump Sum Bid for the project.
  - 2. Topsoil removal and stockpiling shall be considered unclassified excavation.

#### PART 2–PRODUCTS

NOT APPLICABLE

#### PART 3–EXECUTION

##### 3.1 PREPARATION

- A. CONTRACTOR shall identify existing plant life to remain and shall tag accordingly.

##### 3.2 PROTECTION

- A. CONTRACTOR shall protect from damage trees, plant life and critical ecological areas shown on the Access Plan drawing.
- B. See Division 1 for protection of survey monumentation.

##### 3.3 CLEARING AND GRUBBING

- A. Perform Clearing and Grubbing in accordance with Section 201, Clearing and Grubbing, of the Standard Specifications for Highway and Structure Construction 2017 edition and as modified herein.
- B. In cut areas, grubbing below the proposed grade is not required. In fill areas, grubbing is not required.

- C. CONTRACTOR shall clear overhanging vegetation within the creek to accommodate CONTRACTOR's hydraulic dredging operations. Roots within streambank areas shall not be removed.
- D. CONTRACTOR shall minimize clearing efforts along access routes to only that necessary for CONTRACTOR's hydraulic dredging operations. Grubbing will not be allowed in wetland areas.
- E. Payment for Clearing and Grubbing will be included in the Lump Sum Bid for the project.

#### 3.4 STRIPPING

- A. Excavate topsoil from areas to be cut or filled or otherwise built upon. In areas of fill that haven't been grubbed, salvage the topsoil to the maximum extent practicable.
- B. Stockpile topsoil on-site and protect from erosion. CONTRACTOR shall provide additional topsoil as required.
- C. CONTRACTOR shall provide additional topsoil as required.
- D. OWNER maintains ownership of any excess topsoil.
- E. All salvaged topsoil shall be used in restoration of the site.

END OF SECTION

## SECTION 02140

### DEWATERING

#### PART 1–GENERAL

##### 1.1 SUMMARY

- A. Work Included:
  - 1. Site grading to prevent surface water from entering the excavation.
- B. Related Sections and Divisions: Applicable provisions of Division 1 shall govern work in this section.
- C. Payment:
  - 1. The expense for making all extra excavations necessary to prevent water from interfering with the proper construction of the work and for forming all dams or diversions, digging of sumps or pump wells, bailing, and installation and pumping of wells shall be borne by CONTRACTOR.
  - 2. The cost for removal of groundwater and surface water shall be included in the Lump Sum Bid for the project. No separate payment will be made for dewatering whether accomplished by use of sumps and pumps, well point systems, deep wells, or any other method.

##### 1.2 REFERENCES

- A. Wisconsin Administrative Code Chapter NR 141 and NR 811.
- B. See Division 1, Regulatory Requirements for permit requirements and water, erosion, and sediment control.

##### 1.3 SYSTEM REQUIREMENTS

- A. CONTRACTOR shall, at its own expense, keep the excavation clear of water while structures, mains, and appurtenances are being built, utilities are being installed, and fill and backfill are being compacted. Under no conditions shall the work be laid in or under water.
- B. In areas where rock is encountered, the water level shall be kept at or below top of rock, but at least 6 inches below bottom of concrete. Additional rock shall be removed as needed to provide clearances.
- C. The control of groundwater shall be such that softening or heaving of the bottom of excavations or formation of “quick” conditions or “boils” shall be prevented.
- D. Dewatering systems shall be designed and operated so as to prevent the migration or removal of soils.

#### 1.4 QUALITY ASSURANCE

- A. All dewatering shall be done in accordance with applicable federal, state, and local code requirements.

#### PART 2–PRODUCTS

NOT APPLICABLE

#### PART 3–EXECUTION

##### 3.1 DEWATERING

- A. Dewatering shall be started, and the water level shall be lowered as specified herein prior to beginning excavation and shall be continued until structure, main, or appurtenance has been completed and fill has been placed and compacted to final grade.
- B. CONTRACTOR shall provide all necessary materials and equipment to keep the excavation free from water during construction. CONTRACTOR shall at all times have on hand sufficient pumping equipment and machinery in good working condition for all ordinary emergencies, including power outages, and shall have available at all times competent workers for the operation of the pumping equipment. The dewatering systems shall not be shut down between shifts, on holidays or weekends, or during the work stoppages.
- C. CONTRACTOR shall meet all requirements of applicable WDNR permits for construction pit or trench dewatering.
- D. The release of groundwater to its static level shall be performed in such a manner as to maintain the undisturbed state of the natural foundation soils, prevent disturbance of compacted fill or backfill, and prevent floatation or movement of all structures and pipelines.

##### 3.2 PROTECTION

- A. In areas where continuous operation of dewatering pumps is required, CONTRACTOR shall avoid noise disturbance to nearby residences to the greatest extent possible by using electric-driven pumps, or intake and exhaust silencers or housing to minimize noise from engine-driven generators or engine-driven pumps.

END OF SECTION

## SECTION 02222

### EXCAVATION, FILL, BACKFILL, AND GRADING

#### PART 1–GENERAL

##### 1.1 SUMMARY

- A. Work Included: Excavating, filling, backfilling, and grading for this work includes, but is not necessarily limited to:
  - 1. Excavation and grading related to dredging spoils dewatering site.
  - 2. Placing and compacting all fill and backfill.
  - 3. Rough and finish grading prior to seeding.
- B. Related Sections and Divisions: Applicable provisions of Division 1 shall govern work in this section.
- C. Payment: All general excavation, fill, backfill, and grading shall be included in the Lump Sum Bid.

##### 1.2 REFERENCES

- A. ASTM D698–Standard Test Methods for Laboratory Compaction Characteristics of Soil Using Standard Effort (12,400 ft-lbf/ft<sup>3</sup> (600 kN-m/m<sup>3</sup>)).
- B. ASTM D1557–Standard Test Methods for Laboratory Compaction Characteristics of Soil Using Modified Effort (56,000 ft-lbf/ft<sup>3</sup> (2,700 kN-m/m<sup>3</sup>)).
- C. Standard Specifications: Unless otherwise indicated, Standard Specifications within this section shall refer to the State of Wisconsin Department of Transportation, Standard Specifications for Highway and Structure Construction, current edition, including all issued supplemental specifications.

##### 1.3 SUBMITTALS

- A. CONTRACTOR shall submit samples of materials proposed for use as fill to soils testing laboratory for analysis of their suitability and for recommendations on moisture content during compaction, compaction methods, or other appropriate information.
- B. CONTRACTOR shall submit sufficient samples of each different type or classification of soil to obtain representative values.

##### 1.4 JOB CONDITIONS

- A. The elevations shown for existing work and ground are reasonably correct, but are not guaranteed to be absolutely accurate. No extras will be allowed because of variations between drawings and actual grades.
- B. No soil borings were made for this project. CONTRACTOR shall conduct its own investigation to determine physical conditions at the site which may affect the work. CONTRACTOR shall coordinate any investigations with OWNER.

## PART 2–PRODUCTS

### 2.1 EMBANKMENT FILL

- A. Embankment fill shall contain no stumps, brush, rubbish, or other perishable material. The top 12 inches of the earth embankment shall be earthy material free from large stones.

### 2.2 CLAY FILL

- A. Clay fill shall contain at least 25% clay minerals (material finer than 0.002 mm).

## PART 3–EXECUTION

### 3.1 GENERAL

- A. Prior to all excavating, CONTRACTOR shall become thoroughly familiar with the site and site conditions.

### 3.2 PROTECTION

- A. CONTRACTOR shall provide all necessary sheeting, shoring, or other soil retention systems including all labor, material, equipment, and tools required, or as necessary to maintain the excavation in a condition to provide safe working conditions, to permit the safe and efficient installation of all items of Contract work, and to protect adjacent property. CONTRACTOR shall be held liable for any damage which may result to property from excavation or construction operations. Sheeting, shoring, and other soil retainage systems shall be withdrawn or removed in a manner so as to prevent subsequent settlement of structures, utilities, and other improvements.
- B. Design of sheet piling and other soil retaining systems shall be the sole responsibility of CONTRACTOR. Where such systems are shown on the drawings, no parameters such as embedment depth, section profile, presence or lack of walers, etc., nor system type or suitability shall be inferred. CONTRACTOR is responsible for designing and providing a fully functional system compatible with construction and site requirements.
- C. Nothing in this specification shall be deemed to allow the use of protective systems less effective than those required by the Occupational Safety and Health Administration (OSHA) and other applicable code requirements.

### 3.3 UTILITIES

- A. Before starting excavations, CONTRACTOR shall locate existing underground utilities in all areas of the work.
- B. If utilities are to remain in place, CONTRACTOR shall provide adequate means of protection during earthwork operations.
- C. Should uncharted or incorrectly charted piping or other utilities be encountered during excavation, consult utility owner immediately for directions.

- D. Cooperate with OWNER and utility companies in keeping respective services and facilities in operation, and repair any damaged utilities to satisfaction of utility owner.
- E. CONTRACTOR shall not interrupt existing utilities serving facilities occupied and used by OWNER or others except when permitted in writing by OWNER.
- F. CONTRACTOR shall demolish and completely remove from the site existing underground utilities indicated to be removed after utility has been capped and sealed.
- G. CONTRACTOR shall accurately locate and record abandoned and active utility lines rerouted or extended on project record drawings.

#### 3.4 FINISH ELEVATIONS AND LINES

- A. CONTRACTOR is responsible for setting and establishing finish elevations and lines.

#### 3.5 EXCAVATION

- A. After the site has been cleared and stripped, the site shall be cut and filled to the indicated subgrade as shown or specified.
- B. Excavations scheduled to extend below groundwater shall not be started until the area has been dewatered. See Section 02140–Dewatering.

#### 3.6 PREPARATION OF SUBGRADE

- A. After the site has been cleared, stripped, and excavated to subgrade, thoroughly compact subgrade to the requirements specified for compacted fill below. Scarify and moisture condition the subgrade as recommended by the Project Soils Engineer.
- B. Remove all ruts, hummocks, and other uneven surfaces by surface grading prior to placement of fill.

#### 3.7 COMPACTED FILL AND BACKFILL

- A. All fill and backfill, except as otherwise specified, shall be compacted fill placed to within 4 inches of the bottom of the topsoil or to the bottom of the structure or other improvement.
- B. No fill shall be placed under water or over unsuitable subgrade conditions.
- C. No frozen material shall be placed nor shall any material be placed on frozen ground.

#### 3.8 EMBANKMENT FILL

- A. Embankment fill may be placed in fill areas to be seeded.
- B. Embankment fill shall be deposited, spread, and leveled in layers generally not exceeding 12 inches in thickness before compaction. Each layer shall be compacted to the degree that no further appreciable consolidation is evidenced under the action of the compaction equipment. The required compaction shall be obtained for each layer before any material for a succeeding layer is placed thereon. Compaction shall be obtained using the hauling and



leveling equipment, and in addition, tamping rollers, pneumatic-tired rollers, vibratory rollers, or other types of equipment required to produce the desired results.

### 3.9 GRADING

- A. CONTRACTOR shall perform all rough and finish grading required to attain the elevations shown on the drawings.
- B. Grading Tolerances:
  - 1. Restored Areas:  $\pm 0.10$  feet.
  - 2. Grading shown on the final grading plan west and final grading plan east shall be adjusted accordingly to reflect actual sediment volume removed and consolidation rates of the sediment.

### 3.10 COMPACTION TESTING

- A. Compaction tests shall be done by the Project Soils Engineer hired by CONTRACTOR. Location and frequency of the tests shall be as recommended by the Project Soils Engineer.

END OF SECTION

## SECTION 02225

### HYDRAULIC DREDGING FOR SEDIMENT REMOVAL

#### PART 1–GENERAL

##### 1.1 SUMMARY

- A. Work Included: Hydraulic dredging for this work includes, but is not necessarily limited to:
1. Hydraulic dredging of sediment including all necessary piping and booster pumps to convey carriage water to the dredging spoils dewatering site. Excavation and disposal of incidental parent material and debris.
  2. Clearing of overhanging vegetation within creek and vegetation along pipeline routes necessary to accommodate CONTRACTOR's hydraulic dredging operations per Section 02110-Site Clearing and Stripping.
  3. Preparation of the dredging spoils dewatering site to accommodate CONTRACTOR's dewatering operations per Section 02110-Site Clearing and Stripping, Section 02222-Excavation, Fill, Backfill, and Grading, and the drawings.
  4. Dewatering of hydraulically dredged sediment and return of water to creek including sampling and testing of return water meeting regulatory permit requirements and Section 02140–Dewatering.
  5. Restoration of the dredging spoils dewatering site per Section 02222–Excavation, Fill, Backfill, and Grading, Section 02935–Seeding, Section 02270–Slope Protection and Erosion Control, and the drawings.
  6. Spreading of dewatered sediment on OWNER lands and restoration as shown on the drawings.
  7. Removal of piping, booster pumps, and return water features and restoration of access routes per Section 02935–Seeding, Section 02270–Slope Protection and Erosion Control, and the drawings.
  8. Hydraulic dredging plan submitted to OWNER for approval prior to the commencement of construction.
  9. Securing of WPDES Permit No. WI-0046558-05-0 for Carriage and/or Interstitial Water Resulting from Dredging Operations and any other necessary permits by CONTRACTOR.
- B. Related Sections and Divisions: Applicable provisions of Division 1 shall govern work in this section.
- C. Payment: All costs for hydraulic dredging for sediment removal shall be included in the Lump Sum Bid for the project. For CONTRACTOR's information, ENGINEER's estimated quantity for in-situ sediment to be hydraulically dredged is approximately 14,000 cubic yards based on surveyed cross sections provided by OWNER.

##### 1.2 REFERENCES

- A. Standard Specifications: Unless otherwise indicated, Standard Specifications within this section shall refer to the State of Wisconsin Department of Transportation, Standard Specifications for Highway and Structure Construction, current edition, including all issued supplemental specifications.

### 1.3 SUBMITTALS

- A. CONTRACTOR shall submit a hydraulic dredging plan for approval by OWNER prior to the commencement of construction. At a minimum, the hydraulic dredging plan shall include the following.
1. Proposed hydraulic dredge manufacturer, model number, pumping capacity, and flow rate delivery to the dredging spoils dewatering site. Provide plan for launching and removing of the hydraulic dredge including restoration of any disturbed areas to original condition. Provide any necessary coordination with utility companies in the project area.
  2. Proposed pumping system plan including documentation showing conformance with the following performance standards.
    - a. Provide layout of pumping system within allowable access areas including specific locations of piping and booster pumps. Indicate what equipment will be utilized to layout and maintain the pumping system.
    - b. Provide pumping system information including proposed pump system controls, number of booster pumps, horsepower of booster pumps, model number of pumps, impeller size of pumps, certified pump curves, and sizing, type, and lengths of piping.
    - c. Provide plan for a stable return water feature to the creek.
    - d. Pumping system shall be capable of pumping from all expected creek bottom elevations within the project limits up to the highest dredging spoils dewatering site elevation as shown on the drawings.
    - e. Provide piping with a minimum pressure rating equal to twice the maximum total dynamic head of the pumps included in the pumping system.
    - f. Provide pumps that are non-overloading throughout its pump curve.
    - g. Provide pumps that are capable of passing a 3-inch solid.
    - h. All pumps shall have a check valve and shut off valve near the discharge to isolate the pump.
    - i. Forcemains shall have a pressure rating of twice the maximum operating pressure of the pumping system, 160 pounds per square inch (psi) minimum.
    - j. Forcemains and fittings shall be watertight and shall be securely restrained to a pressure twice the design and surge pressures.
    - k. Velocities in forcemains shall be a minimum of 2 feet per second and a maximum of 6 feet per second.
    - l. During operation of the pumping system, CONTRACTOR shall have a designated operator of the system separate from the other work and dedicated strictly for the pumping system at all times that the pumping operation is in progress.
    - m. Contractor shall have a system to collect drainage from the forcemain to prevent this drainage from reentering wetlands or waterways when emptying the forcemain.
  3. Proposed method of dewatering (pits, geo-tubes) and proposed WDNR-approved polymers including addition rates to achieve compliance with requirements contained in the WPDES Permit No. WI-0046558-05-0 for Carriage and/or Interstitial Water Resulting from Dredging Operations. Jar test results of creek sediments and report for polymer additions shall be submitted.
  4. Proposed water quality sampling, testing and reporting plan for meeting return water and in-stream water regulatory permit requirements including proposed method of meeting the in-stream water regulatory permit requirements.

5. Proposed emergency action plan in the event of a flooding event to protect dredge and pumping systems from storm flows.
6. Any proposed changes to the dredging spoils dewatering site shown on the drawings to accommodate CONTRACTOR's operations.
7. Any proposed changes to the final grading and restoration plan shown on the drawings to accommodate CONTRACTOR's operations.
8. CONTRACTOR shall submit all permit application materials, all issued permits, and all of CONTRACTOR's permit compliance information (ie: water quality testing results at a minimum weekly basis) to OWNER.

- B. CONTRACTOR shall submit to OWNER all permits and approvals required for CONTRACTOR's operations prior to the commencement of construction.

#### 1.4 JOB CONDITIONS

- A. The elevations shown for existing work and ground are reasonably correct, but are not guaranteed to be absolutely accurate. No extras will be allowed because of variations between drawings and actual grades.
- B. Sediment sampling was completed and the testing results are included in an appendix to these Specifications. The information contained is not guaranteed to be indicative of conditions to be encountered during construction. It is CONTRACTOR's responsibility to make its own investigations to determine physical conditions at the site, which may affect the work. CONTRACTOR shall satisfy itself as to the quantity and characteristics of the materials to be hydraulically dredged.
- C. No soil borings were made for this project. CONTRACTOR shall conduct its own investigation to determine physical conditions at the site which may affect the work.

### PART 2-PRODUCTS

#### 2.1 SEDIMENT

- A. Sediment means the solid, semi-solid, or liquid generated by storm water runoff and represented by the surveyed cross-sections in the drawings.

#### 2.2 PARENT MATERIAL

- A. Parent material means the solid or semi-solid material beneath the sediment.

#### 2.3 DEBRIS

- A. Debris means all other materials not defined as sediment or parent material.

## PART 3–EXECUTION

### 3.1 GENERAL

- A. Prior to all hydraulic dredging, CONTRACTOR shall become thoroughly familiar with the site and site conditions.

### 3.2 PROTECTION

- A. CONTRACTOR shall protect all vegetation shown to be protected on the drawings.

### 3.3 UTILITIES

- A. Before starting hydraulic dredging, CONTRACTOR shall locate existing underground utilities in all areas of the work.
- B. If utilities are to remain in place, CONTRACTOR shall provide adequate means of protection during earthwork operations.
- C. Should uncharted or incorrectly charted piping or other utilities be encountered during hydraulic dredging, consult utility owner immediately for directions.
- D. Cooperate with OWNER and utility companies in keeping respective services and facilities in operation, and repair any damaged utilities to satisfaction of utility owner.
- E. CONTRACTOR shall not interrupt existing utilities serving facilities occupied and used by OWNER or others except when permitted in writing by OWNER.
- F. CONTRACTOR shall demolish and completely remove from the site existing underground utilities indicated to be removed after utility has been capped and sealed.
- G. CONTRACTOR shall accurately locate and record abandoned and active utility lines rerouted or extended on project record drawings.

### 3.4 HYDRAULIC DREDGING

- A. All sediment as indicated in the drawings shall be hydraulically dredged and disposed of on County-owned land at the dredging spoils dewatering site shown on the drawings. CONTRACTOR is responsible for setting and establishing finish elevations and lines. A final grading plan shall be provided to Dane County by CONTRACTOR. No additional compensation will be provided for proposed modifications to the dredging spoils dewatering site grading plan and the final grading plan to accommodate CONTRACTOR's operations.
- B. CONTRACTOR may propose alternate disposal locations for review and approval by OWNER and WDNR. Alternate disposal locations shall provide the same or better containment of sediments as proposed at the County-owned land. Alternative disposal locations shall have proper erosion control, be outside of wetland and wetland indicator soils,

be outside of floodplains, and be permanently restored in a manner acceptable to the County. If the alternate disposal location is to field apply sediments, the disposed of material shall be accounted for in the 590 nutrient management plan for the field(s).

- C. Parent material shall be exposed by hydraulic dredging operations but excavation into the parent material is not required. No additional compensation will be provided for intentional or unintentional over excavation into the parent material.
- D. Excavation and disposal of debris shall be considered incidental to construction. Debris shall be drained free of water at the construction site and shall be disposed of at a licensed sanitary landfill, if necessary.
- E. It is the CONTRACTOR's responsibility to provide all means, methods, procedures, and safety precautions for the removal of all sediment, incidental parent material, and debris from the creek.
- F. It is the CONTRACTOR's responsibility for all operations required to accomplish grades shown on the drawings. CONTRACTOR shall determine its own quantities of hydraulic dredging which shall be included in the lump sum bid for the project. No changes will be made to quantities/payment for hydraulic dredging unless OWNER requests a specific change to the drawings and specifications during construction. All costs associated with downtime related to hydraulic dredging are considered incidental to construction.
- G. If aqua bags are used to temporarily raise water levels in the creek, the weather shall be monitored and the aqua bags shall be temporarily disabled or removed in advance of storms to allow storm flows to pass without impedence.
- H. CONTRACTOR is responsible to determine the number and size of booster pumps necessary to convey dredged material to the dredging spoils dewatering site. CONTRACTOR shall provide the pumps required, as well as have available additional pumps in the event a pump becomes disabled or to cover periods when pumps are out of operation for routine service.
- I. CONTRACTOR shall be responsible for providing all pumps, hoses, pipelines, fuel tanks, and other items required to accommodate CONTRACTOR's hydraulic dredging operations and for providing supervision of the pumping operation during all hours the pumps are running.
- J. CONTRACTOR shall provide pumps that are in good operating order and free of leaks. Pumps that are leaking fuel, lubricants, or other material, shall be removed immediately from the work area and repaired or replaced as necessary. All pump equipment shall be properly equipped with mufflers and other noise suppression equipment to minimize noise impacts on the surrounding landowners. In the event of a leak or spill from the dredging spoils conveyance or pumping system, CONTRACTOR is responsible for removing leaked or spilled materials and restoration of the affected area to its condition prior to the leak.
- K. Discharge hoses shall be reasonably free of leaks at either the fittings or the discharge hose casing. No leaks from discharge lines shall be allowed to create excessively wet spots or to cause erosion.

- L. Supplemental fuel tanks, used to minimize refueling requirements, must be installed in accordance with all federal, state, and local requirements, in such a manner so as to eliminate any leaks from fuel lines, and so they are protected from damage in the event of high water or flood which may occur during the project. Fuel tanks over 5 gallons in capacity will require a containment system, unless such tank is a component of the pump itself. Supplemental fuel tanks shall be placed no closer than 25 feet from the creek edge such that they will be located out of the creek in the event of sudden high water. CONTRACTOR is responsible to ensure that all supplemental fuel storage facilities meet or exceed the National Fire Protection Agency (NFPA) standards or other applicable local, state, and federal regulations.
- M. The dredging spoils dewatering area shall be prepared by CONTRACTOR to accommodate CONTRACTOR's operations including return water features meeting regulatory permit requirements. The dredging spoils dewatering area shall be stripped of enough topsoil sufficient to place 6 inches of topsoil on the containment berm and the topsoil shall be stockpiled on-site. The dredging spoils dewatering area and the inner face of the containment berm shall be lined with an impermeable liner (minimum 20 mil plastic sheeting). No sediment or topsoil shall be disposed of or stockpiled in wetland or floodplain areas. Monitoring shall be in accordance with Section 3.3 of WPDES Permit No. WI-0046558-05-0 for Carriage and/or Interstitial Water Resulting from Dredging Operations. Return water discharge shall not cause any erosion issues.
- N. CONTRACTOR shall provide return water sampling and testing as required by regulatory permit requirements. CONTRACTOR shall adjust polymer additions to achieve compliance with regulatory permit requirements. CONTRACTOR shall limit return water total suspended solids concentrations to a maximum of 80 mg/l measured at the point of discharge from the dredging spoils dewatering area back into the creek.
- O. CONTRACTOR shall provide in-stream water sampling and testing as required by regulatory permit requirements. CONTRACTOR shall provide treatment adequate to meet regulatory permit requirements. CONTRACTOR shall limit in-stream total suspended solids to a maximum of 40 mg/l above background total suspended solids concentrations in the creek measured downstream at Highway 51. It is anticipated that additional treatment will be necessary immediately upstream of the Highway 51 bridge to accomplish this requirement.
- P. CONTRACTOR shall clear overhanging vegetation within the creek and vegetation along pipeline routes necessary to accommodate CONTRACTOR's hydraulic dredging operations.
- Q. Restoration of the dredging spoils dewatering area shall consist of seeding over the dewatering bags with a cover crop in the Summer/Fall of 2019 per Section 02935-Seeding, cutting open dewatering bags in fall 2019 to spread the sediment over adjacent lands consistent with the final disposition grading plan, and seeding with a cover crop and mulch by September 1, 2019 per Section 02935-Seeding.
- R. In late-summer 2019, the dredging spoils dewatering area shall be graded in general conformance with the final disposition grading plan as identified on the drawings. It is acknowledged that the final grading plan may need to be adjusted to accommodate the actual sediment volume removed and consolidation rate of the sediment. It is anticipated that the sediment bags will have dewatered sufficiently by the late-summer of 2019 to allow grading to occur.

- S. CONTRACTOR shall conform to the following access-related provisions.
1. In-stream hydraulic dredging shall be performed within the **Dredging Work Zone** defined as within 3 feet of the toe of slope on each side of the creek. All streambanks disturbed by the hydraulic dredging operations shall be restored as shown on the drawings. No additional compensation will be provided for streambank restoration required as a result of CONTRACTOR's operations. CONTRACTOR shall minimize streambank disturbance to the maximum extent practical.
  2. Ancillary work to facilitate the hydraulic dredging operation (i.e., pipes, hoses, booster pumps, etc.) shall be performed within the **Support Work Zone** shown on the drawings consisting of a 20-foot wide corridor on easements or land owned by the WDNR or Dane County. The **Support Work Zone** shall avoid specific areas identified on the drawings and protect all oak trees to the maximum extent practical. Clearing is allowed within the **Support Work Zone**. Grubbing is not allowed within the **Support Work Zone**. Contractor shall utilize low-impact methods for construction access with **Support Work Zone** and between the **Dredging Work Zone** and **Support Work Zone** as further defined below. Acceptable low-impact methods for construction access include use of low ground contact pressure equipment (maximum ground bearing contact pressure of 4 pounds per square inch), standard equipment with marsh mats, and standard equipment with rubber matting over frozen ground. Frozen ground is defined as a minimum of 2 feet of frost which must be verified by CONTRACTOR and witnessed by OWNER staff at the start of each work day. CONTRACTOR work in the **Support Work Zone** and between the **Dredging Work Zone** and **Support Work Zone** is expected to minimize damage to underlying vegetation including but not limited to no tire or track spinning, tire and tracks must be moving at all times while maneuvering equipment, and maximum depth of rutting shall be 3 inches. CONTRACTOR's operations shall be suspended if experiencing greater than 3 inches of rutting or an alternate low-impact method for construction access shall be utilized.
  3. Allowable access between the **Dredging Work Zone** and **Support Work Zone** for pipes and hoses is allowed every 500 feet along the creek in a 20 foot wide corridor.
  4. Perform all sediment dewatering within the **Dredging Spoils Dewatering Site**.
  5. Stockpile salvaged topsoil within the **Temporary Topsoil Pile** area.
- T. All sediment within the channel shall be removed as shown on the drawings. A minimum of 70% of sediment within channel flanks shall be removed as shown on the drawings. The channel bottom shall have been dredged to the parent material level to a reasonably clean state just prior to the time of the dredging check. OWNER and ENGINEER will perform dredging checks from upstream to downstream. CONTRACTOR shall coordinate dredging checks with OWNER and ENGINEER. CONTRACTOR shall provide transport of OWNER and ENGINEER staff to the **Dredging Work Zone** for the purposes of performing dredging checks. CONTRACTOR shall provide watercraft and CONTRACTOR staff to assist OWNER and ENGINEER staff in performing dredging checks.

### 3.5 DEWATERING

- A. The release of return water to the creek shall be performed in such a manner as to maintain the undisturbed site along the return water route. Measures shall be provided to trap sediment and other pollutants in effluent prior to discharge to Waters of the State. Measures may include discharge to a sediment trap or other gravity-based settling system, passive infiltration system, geotextile bag, or other acceptable Best Management Practice.
- B. During the dewatering operations, CONTRACTOR shall provide adequate protection from erosion at the discharge area. The discharge of water from the pumping operations shall be



undertaken so as to prevent erosion of soils and the downstream introduction of sediment. When discharges from the dewatering operation involve large volumes of water, the discharge area will require a concrete and/or stone structure to provide for dispersion of the discharge energy. CONTRACTOR shall use geotextiles as appropriate to provide erosion protection. Discharge structures shall be capable of dispersing the energy of the expected discharge from the pumps. All materials placed for the protection of discharge outfalls are temporary in nature, and shall be removed from the project area upon completion of the dewatering process.

- C. CONTRACTOR shall maintain all dewatering measures in good operating form until such time as the measures are no longer required.
- D. Upon completion of the work and when acceptable to OWNER, CONTRACTOR shall remove all dewatering measures.

### 3.6 DECONTAMINATION FOR INVASIVE AND EXOTIC VIRUSES AND SPECIES

- A. All equipment used for the project including but not limited to tracked vehicles, barges, boats, hoses, sheet pile and pumps shall be decontaminated for invasive and exotic viruses and species prior to and after use.
- B. The following steps must be taken every time CONTRACTOR's equipment is moved to avoid transporting invasive and exotic viruses and species. To the extent practicable, equipment and gear used on infested waters shall not be used on other non-infested waters.
  - 1. Inspect and remove aquatic plants, animals, and mud from CONTRACTOR's equipment.
  - 2. Drain all water from CONTRACTOR's equipment that comes in contact with infested waters, including but not limited to tracked vehicles, barges, boats, hoses, sheet pile, and pumps.
  - 3. Dispose of aquatic plants and animals in the trash. Never release or transfer aquatic plants, animals or water from one waterbody to another.
  - 4. CONTRACTOR shall wash equipment with hot (>140°F) and/or high pressure water.  
OR,
  - 5. CONTRACTOR shall allow CONTRACTOR's equipment to dry thoroughly for 5 days.

END OF SECTION

## SECTION 02240

### GEOTEXTILES

#### PART 1–GENERAL

##### 1.1 SUMMARY

- A. Work Included: Geotextiles for areas below riprap.
- B. Related Sections and Divisions: Applicable provisions of Division 1 shall govern work in this section.
- C. Payment: Payment for geotextile shall be included in the Lump Sum Bid for the project.

##### 1.2 SUBMITTALS

- A. Submit shop drawing for proposed geotextile.

#### PART 2–PRODUCTS

##### 2.1 MATERIALS

- A. Geotextile below field stone riprap shall be Mirafi 180N, or equal.

#### PART 3–EXECUTION

##### 3.1 INSTALLATION

- A. Geotextile shall be installed in accordance with manufacturer's recommendations.
- B. Geotextile shall be lapped a minimum of 24 inches.
- C. CONTRACTOR shall protect the construction fabric from exposure to the sun until installation. Construction fabric shall be covered with stone or soil immediately upon placement.

END OF SECTION

## SECTION 02270

### SLOPE PROTECTION AND EROSION CONTROL

#### PART 1—GENERAL

##### 1.1 SUMMARY

- A. Work Included: Erosion control devices.
- B. Related Sections and Divisions: Applicable provisions of Division 1 shall govern work in this section.

##### 1.2 PAYMENT

- A. All costs associated with slope protection and erosion control shall be included in Lump Sum Bid for the project. This work shall include, but is not limited to, erecting fence, excavation, placing posts, backfilling, attaching woven wire and geotextile fabric; placing ditch checks; installing sediment traps; removing the fence at completion of project; cleaning and repairing; removing or spreading accumulated sediment to form a surface suitable for seeding; replacing silt fence and damages caused by overloading of sediment material or ponding of water adjacent to silt fence; and furnishing labor, tools, equipment, and incidentals necessary to complete the work in accordance with the Contract.

##### 1.3 REFERENCES

- A. Wisconsin Department of Natural Resources Conservation Practice Standards-Construction Site Erosion and Sediment Control (Conservation Practice Standards). [http://dnr.wi.gov/topic/Stormwater/standards/const\\_standards.html](http://dnr.wi.gov/topic/Stormwater/standards/const_standards.html)
- B. Erosion Control Product Applicability List (PAL) for Multi-Modal Applications (PAL) Wisconsin Department of Transportation.
- C. Dane County Erosion Control and Stormwater Management Manual ([http://www.danewaters.com/pdf/manual/ecsm\\_manual.pdf](http://www.danewaters.com/pdf/manual/ecsm_manual.pdf)).

##### 1.4 SUBMITTALS

- A. Submit shop drawings for all slope protection and erosion control products used on the project.

##### 1.5 REGULATORY REQUIREMENTS

- A. Land disturbance greater than one acre and OWNER obtains NOI.
  - 1. OWNER has prepared a Storm Water Management and Erosion Control Plan in conjunction with the development of the Contract Documents and has submitted a "Notice of Intent" (NOI) for Storm Water Discharges Associated with Land Disturbing Activities. The NOI is included as an attachment to the Contract Documents. CONTRACTOR as designated operator of activities at the construction site shall be responsible for compliance with all permit conditions. This includes but is not limited to the following:

- a. Implement erosion and sediment control practices necessary to meet federal, state, and local performance standards.
- b. Receive required approvals from OWNER and regulatory agencies for any modifications to the erosion control plan necessitated by site conditions or CONTRACTOR's operations.
- c. Provide a "qualified" inspector to inspect erosion control and sediment controls. Inspector shall have prior experience with and knowledge of installation and maintenance of erosion and sediment controls. Inspector shall be identified to OWNER.
- d. Perform all inspection, maintenance, and record keeping activities required by the permit. This shall include inspecting erosion and sediment control facilities weekly and within 24 hours after a precipitation event of 0.5 inches or greater. CONTRACTOR shall maintain weekly written reports of all inspections.
- e. CONTRACTOR shall respond within 24 hours to all corrective measures noted on the inspection report to address pollution issues.
- f. CONTRACTOR shall submit to OWNER a written notice stating the times, dates and actions taken to rectify the defective pollution and erosion controls.
- g. Pay any fines or other fees resulting from failure of CONTRACTOR to comply with the permit requirements.
- h. Submit a "Notice of Termination" (NOT) to DNR at end of the Project.

B. CONTRACTOR and its subcontractors shall execute and sign the following certification:

"I certify under penalty of law that I understand the terms and conditions of the General Pollutant Discharge Elimination System Permit that authorizes the storm water discharges associated with industrial activities from the construction site and as may be detailed in the Contract Documents. I agree to indemnify and hold OWNER harmless from any claims, demands, suits, causes of action, settlements, fines, or judgments and the costs of litigation, including, but not limited to, reasonable attorneys fees and costs of investigation and arising from a condition, obligation or requirement assumed or to be performed by CONTRACTOR for storm water pollution and erosion control."

C. CONTRACTOR shall pay any fines or other fees resulting from failure of CONTRACTOR to comply with the permit requirements.

## 1.6 QUALITY CONTROL

- A. Construct and maintain erosion sediment control measures in accordance with the WDNR Conservation Practice Standards.
- B. Check facilities weekly and after any rainfall event, and make needed repairs within 24 hours.

## PART 2--PRODUCTS

### 2.1 EROSION CONTROL PRODUCTS

- A. Erosion control products shall be as listed in the *Erosion Control Product Acceptability List for Multi-Modal Applications (PAL)* of the Wisconsin Department of Transportation.

Contractors may obtain copies of the PAL and PAL qualification procedures from the WisDOT Bureau of Highway Construction.

## 2.2 EROSION MATS

- A. Erosion mat products shall be selected from the PAL in conformance with criteria specified in Conservation Practice Standard 1052 (Nonchannel Erosion Mat) and 1053 (Channel Erosion Mat).
- B. Unless designated on the drawings, CONTRACTOR may furnish any prequalified erosion mat product of the class and type listed in the PAL.
- C. A 300 mm by 300 mm sample of a product proposed for erosion mat may be required to verify that it is prequalified. When a sample is required, it shall be accompanied by the manufacturer's literature for the proposed product.
- D. Erosion control mat for restoration of the dredging spoils dewatering site berm and side slopes shall be Class 1, Urban Type A.
- E. The TRM (Turf Reinforcement Mat) System shall consist of an erosion control mat (Class 2, Type C) and a turf reinforcement mat (Class 3, Type B).

## 2.3 SILT FENCE

- A. Silt fence shall conform to Conservation Practice Standard 1056-Silt Fence. Silt fence shall conform to Table 2 of Conservation Practice Standard 1056.
- B. Furnish wrapping on each roll of fabric to protect the fabric from ultraviolet radiation and from abrasion during shipping and handling. Keep geotextile dry until installed.

## 2.4 SOIL STABILIZER

- A. Soil stabilizer shall be Type A or Type B. Type A is either a cementitious soil binder added to wood cellulose fiber mulch or a bonded fiber matrix. Type B is a water soluble anionic polyacrylamide meeting requirements specified in Conservation Practice Standard 1050-Land Application of Anionic Polyacrylamide. CONTRACTOR shall provide soil stabilizer products from the PAL.

## 2.5 STONE TRACKING PADS AND TIRE WASHING STATION

- A. Stone tracking pads and tire washing stations shall conform to Conservation Practice Standard 1057-Stone Tracking Pad and Tire Washing.

## 2.6 DITCH CHECKS

- A. Ditch checks shall conform to Conservation Practice Standard 1062-Ditch Check (Channel).

## 2.7 MULCHING

- A. Mulching for construction sites shall conform to Conservation Standard Practice 1058-Mulching for Construction Sites.

## 2.8 VEGETATIVE BUFFER FOR CONSTRUCTION SITES

- A. Vegetative buffer shall conform to Conservation Standard Practice 1054-Vegetative Buffer for Construction Sites.

## 2.9 TEMPORARY SEEDING

- A. Temporary seeding for construction site erosion control shall conform to Conservation Standard Practice 1059-Seeding for Construction Site Erosion Control.

## 2.10 STRAW WATTLE

- A. Straw wattles shall be 12-inch diameter straw wattle as manufactured by American Excelsior Company, or equal.

## 2.11 COIR FIBER ROLL

- A. Coir fiber rolls shall be fabricated from 100% coir (coconut husk). Coir fiber rolls shall include high tensile strength (minimum of 200 pounds tensile strength) synthetic mesh for the knotted or braided mesh exterior of the coir fascine.

## PART 3-EXECUTION

### 3.1 GENERAL

- A. Install devices before construction activities begin.
- B. Proceed carefully with construction adjacent to stream channels to avoid washing, sloughing, or deposition of materials into the stream. If possible, the work area should be diked off and the volume and velocity of water that crosses disturbed areas be reduced by means of planned engineering works (diversion, detention basins, berms).
- C. Unless noted on drawings, do not remove trees and surface vegetation.
- D. Expose the smallest practical area of soil at any given time through construction scheduling. Make the duration of such exposure before application of temporary erosion control measures or final revegetation as short as practicable.
- E. CONTRACTOR shall provide a "qualified" inspector to inspect erosion control and sediment controls once in place. Inspector shall have prior experience with and knowledge of installation and maintenance of erosion and pollution controls. Unless stricter requirements are mandated by DNR or by any local permits, project site erosion control inspection shall be conducted every seven days and after each one-half-inch rainfall or greater. CONTRACTOR shall maintain hard copies of the inspection reports for the duration of the Project.
- F. Any necessary repairs to erosion and sediment control facilities shall be provided within 24 hours to all corrective measures noted on the inspection reports to address pollution issues. CONTRACTOR shall submit to OWNER a written notice stating the times, dates and actions taken to rectify the defective erosion and sediment controls.

- G. CONTRACTOR shall also make any necessary additions for erosion and sediment control as may result from on-site conditions or the progress of the Work or as may be required by DNR or OWNER.
- H. Disturbed areas shall be stabilized with temporary or permanent measures within 14 calendar days of the soil disturbance or redisturbance.
- I. All temporary erosion and sediment control measures shall be removed within 30 days after final stabilization is achieved or after the temporary measures are no longer needed. All sediment accumulated in temporary and permanent facilities shall be removed and properly disposed of and the area restored.

### 3.2 EROSION MAT

- A. Erosion mats shall be installed in accordance with manufacturer's requirements and with Conservation Practices Standards 1052 and 1053.
- B. Place erosion mats immediately after seeding operations have been completed. Before mat placement, remove all material or clods over 1 1/2 inches in diameter and all organic material or other foreign material which may interfere with the mat bearing completely on the soil.
- C. Any small stones or clods which prevent contact of the mat with the soil shall be pressed in the soil with a small lawn-type roller or by other means. The mat shall have its lateral edge so impressed in the soil so as to permit runoff water to flow over it.
- D. The matting strips shall be rolled on or laid in direction of flow. Spread mat evenly and smoothly in a natural position without stretching and with all parts bearing on soil. Place blanket with netting on top. Overlap adjacent strips at least 4 inches. Overlap strip ends at least 10 inches. Make overlaps with upgrade section on top.
- E. Bury upgrade end of each strip of fabric or blanket at least 6 inches in a vertical slot cut in the soil and press soil firmly against the imbedded fabric or blanket.
- F. Anchor mats in place with vertically driven staples, driven until their tops are flush with the soil. Space staples on 3-foot centers along mat edges and stagger space at 3-foot centers through the center. Place staples at 10-inch centers at end or junction slots.
- G. Reseed areas damaged or destroyed during erosion mat placing operations as specified for original seeding.
- H. Dispose of surplus excavated materials during erosion mat placing operation as specified for original seeding.
- I. Following mat placement, uniformly apply water to the area to moisten seed bed to 2-inch depth and in a manner to avoid erosion.
- J. Maintain erosion mat and make satisfactory repairs of damage from erosion, traffic, fires, or other causes until Work is accepted.

### 3.3 SILT FENCE

- A. Silt fence shall be constructed in conformance with the criteria specified in Conservation Practice Standard 1056–Silt Fence.

### 3.4 SOIL STABILIZER

- A. Soil Stabilizer Type A shall be applied with conventional hydraulic seeding equipment. CONTRACTOR shall take care to ensure that surrounding surfaces, structures, trees, and shrubs are not over-sprayed. Before Work is accepted any over-spray must be satisfactorily cleaned from surfaces. The finished application shall be 3/16 inches to 1/4 inch thick. For permanent slope applications, CONTRACTOR shall sow seed separately before applying the soil stabilizer to ensure that the seed has direct contact with the soil.
- B. Soil Stabilizer Type B shall be applied with conventional hydraulic seeding equipment or by dry spreading. CONTRACTOR shall apply material at the manufacturer's recommended rate. For permanent slope applications, CONTRACTOR shall apply an approved mulch when the soil stabilizer is applied or after it is applied to protect the seed.

### 3.5 STONE TRACKING PADS AND TIRE WASHING

- A. Tracking pads (tire washing stations as required) shall be installed in accordance with the criteria in Conservation Practice Standard 1057–Stone Tracking Pad and Tire Washing.
- B. Surface water must be prevented from passing through tracking pads. Flows shall be diverted away from tracking pads and conveyed under and around them such as with culverts.
- C. Any sediment tracked onto a road shall be removed before the end of each day. Flushing sediment shall not be allowed.

### 3.6 DITCH CHECKS

- A. Ditch checks shall be provided in conformance with the criteria specified in Conservation Practice Standard 1062–Ditch Checks.

### 3.7 MULCHING

- A. Mulching shall be provided in conformance with the criteria specified in Conservation Practice Standard 1060–Mulching for Construction Sites.

### 3.8 VEGETATIVE BUFFER

- A. Vegetative buffer shall be provided in conformance with the criteria specified in Conservation Practice Standard 1060–Vegetative Buffer for Construction Sites.

### 3.9 SEEDING FOR EROSION CONTROL

- A. Temporary seeding for erosion control shall be provided in conformance with the criteria specified in Conservation Practice Standard 1059–Seeding for Construction Site Erosion Control.

### 3.10 SEDIMENT TRAPS AND SEDIMENT BASINS

- A. Sediment traps for erosion and sedimentation control during interim construction stages shall be installed in accordance with the criteria in Conservation Practice Standard 1063–Sediment Trap and sediment basins with the criteria in 1064–Sediment Basin. They



shall be constructed prior to any disturbances and shall be placed so they function during all phases of the Work.

### 3.11 STRAW WATTLE

- A. Straw wattle shall be installed in accordance with manufacturer's directions.

### 3.12 COIR FIBER ROLL

- A. Coir fiber roll shall be installed in accordance with manufacturer's recommendations.
- B. Coir fiber roll shall be placed in direct contact with the bank profile shown on the drawings.
- C. The coir fiber roll shall be anchored securely in contact with the adjacent soil. This shall require a pair of stakes placed every two feet along the coir fascine, one on each side. Do not pierce the coir fiber roll with stakes. They must be placed alongside it, either tightly sandwiching the coir fiber roll in place, or use rope or cables to tie around the coir fascine. Coir fiber rolls displaced due to storm flows shall be replaced by CONTRACTOR at no additional cost to OWNER.
- D. Coir fiber rolls shall be tied together end-to-end to form a continuous unit. Strong synthetic rope shall be used to stitch the ends together, with knots tied at frequent intervals to ensure a reliable connection.
- E. After anchoring is complete, coir fiber rolls shall be planted with native rhizome plugs in or behind the coir fiber roll at a rate of one plant per two linear foot of coir fiber roll.

END OF SECTION

## SECTION 02275

### FIELD STONE RIPRAP

#### PART 1–GENERAL

##### 1.1 SUMMARY

- A. Work Included: Furnishing and placing riprap.
- B. Related Sections and Divisions: Applicable provisions of Division 1 shall govern work in this section.
- C. Payment: All costs for field stone riprap shall be included in the Lump Sum Bid for the project.

##### 1.2 REFERENCES

- A. Standard Specifications: Unless otherwise indicated, Standard Specifications shall refer to the State of Wisconsin Department of Transportation, Standard Specifications for Highway and Structure Construction, current edition, including all issued supplemental specifications.

#### PART 2–PRODUCTS

##### 2.1 MATERIALS

- A. Stone for rock deflector shall be durable stone hauled in from off-site source(s). It shall be sound, hard, dense, resistant to the action of air and water, and free from seams, cracks, or other structural defects.
- B. The stone shall be field stone of varying sizes and weights, as specified in the detail drawing of the plan set. Field stone shall not be uniform in color, type, or geometry. Available on-site field stone meeting specifications herein may be reused for this project.

D50: The median riprap particle size and shall be 6”

Diameter (D) measurement shall be the average of the diameters arrived at by measuring in TWO DIRECTIONS perpendicular to each other.

- C. The stone shall be placed randomly. Geotextile fabric shall be installed under the bed. A suitable foundation, as approved by OWNER or OWNER’s representative, shall be provided to preclude settlement. Some chinking may be required to secure stability of the stones.

- D. After placement of the boulders, all remaining surface voids greater than 6 inches and less than 12 inches shall be filled with field stone having a diameter of between 6 and 9 inches. The maximum size field stone appropriate to fill each void shall be used. Surface voids greater than 12 inches shall be filled with the specified field stone.

### PART 3–EXECUTION

#### 3.1 PREPARATION

- A. The bed for the riprap shall be properly trimmed and shaped before geotextile and field stone is placed.
- B. Geotextile shall be placed below field stone riprap. See Section 02240–Geotextiles.

#### 3.2 INSTALLATION

- A. Field stone riprap shall be provided in areas as designated on the drawings.
- B. Field stone rip rap placed above the water line shall be placed by hand. It shall be laid with close, broken joints and shall be firmly bedded into the slope and against the adjoining stones. The stones shall be laid perpendicular to the slope with ends in contact.
- C. The field stone riprap shall be thoroughly compacted as construction progresses, and the finished surface shall present an even, tight surface.
- D. The large stone shall be placed in the lower courses. Interstices between stones shall be chinked with spalls firmly rammed into place.

END OF SECTION

## SECTION 02285

### ROOT WAD

#### PART 1–GENERAL

##### 1.1 SUMMARY

- A. CONTRACTOR shall install up to 8 root wads at the locations shown on the plans. OWNER will provide locations in field on where the root wads are to be placed.
- B. Payment: Payment shall be included in the Lump Sum Bid for the project.

#### PART 2–PRODUCTS

##### 2.1 GENERAL

- A. Trees used as root wads must be sound and free from significant decay. Woody debris installation requires a length of tree trunk with the root mass attached. Prior to clearing operations, CONTRACTOR shall identify trees to be used from clearing operations at the dredging spoils dewatering site, subject to OWNER's approval. Trees shall be marked prior to clearing.
- B. Woody debris should have an 8-inch to 12-inch diameter, and a minimum of 8 feet of the trunk must be attached to provide for adequate anchoring in the bank.
- C. The root mass should not exceed 4 feet in diameter. Trimming of root systems may be necessary to achieve root mass diameter.
- D. Trees used for woody debris can consist of any hardwood species that provides a dense, flattened root mass. Trees with primarily a deep tap root are not generally suitable for woody debris.

#### PART 3–EXECUTION

##### 3.1 GENERAL

- A. Root wads construction is as shown in Drawings.

END OF SECTION

SECTION 02295  
RANDOM BOULDER

PART 1–GENERAL

1.3 SUMMARY

- A. Work Included: Furnishing and placing boulders.
- B. CONTRACTOR shall place five boulders at each location on the plans. In total there are 5 locations to place boulders for a total of 25 boulders. OWNER will provide locations in field on where boulders are to be placed
- C. Related Sections and Divisions: Applicable provisions of Division 1 shall govern work in this section.
- D. Payment: All costs for boulders shall be included in the Lump Sum Bid for the project.

1.4 REFERENCES

- A. Standard Specifications: Unless otherwise indicated, Standard Specifications shall refer to the State of Wisconsin Department of Transportation, Standard Specifications for Highway and Structure Construction, current edition, including all issued supplemental specifications.

PART 2–PRODUCTS

2.2 MATERIALS

- A. Boulders shall be durable stone hauled in from off-site source(s). It shall be sound, hard, dense, resistant to the action of air and water, and free from seams, cracks, or other structural defects.
- B. The stone shall be field stone of diameters of 1.5 to 3.5 feet.

PART 3–EXECUTION

3.3 INSTALLATION

- A. Boulders shall be provided in areas as designated on the drawings.
- B. Boulders shall be embedded at a minimum of 1' below the stream bed.

END OF SECTION

## SECTION 02930

### RESTORATION

#### PART 1–GENERAL

##### 1.1 SUMMARY

- A. Work Included:
  - 1. Subsoil preparation.
  - 2. Topsoil placement.
  - 3. Seeding.
  - 4. Erosion Control Mat.
  - 5. Mulching.
  - 6. Maintenance.
- B. Dredging spoils dewatering site and all access routes shall be restored.
- C. Related Sections and Divisions: Applicable provisions of Division 1 shall govern work in this section.
- C. CONTRACTOR shall seek to not disturb or minimize disturbance of creek banks during hydraulic dredging operations. Any creek banks that are disturbed during hydraulic dredging operations shall be restored.
- D. This work is only necessary where the creek bank has been disturbed by CONTRACTOR's hydraulic dredging operations. Creek bank disturbance shall be minimized but it is acknowledged that some bank disturbance may occur within the dredging work zone shown on the drawings.
- D. Payment: Payment for restoration shall be at the lump sum price bid for the project. Costs for subsoil preparation, topsoiling, seeding, erosion control mat, mulching, and maintenance of restored areas shall be included in the lump sum price bid. One percent of the total Contract price shall be retained following project completion until a uniform 2-inch growth of vegetation is established over all restored areas.

##### 1.2 REFERENCES

- A. Standard Specifications: Unless otherwise indicated, Standard Specifications shall refer to the State of Wisconsin Department of Transportation, Standard Specifications for Highway and Structure Construction, current edition, including all issued supplemental specifications.

##### 1.3 QUALITY ASSURANCE

- A. All work shall be in accordance with Standard Specifications, unless noted otherwise.
- B. Provide seed mixture in containers showing percentage of seed mix, year of production, net weight, date of packaging, and location of packaging.

##### 1.4 DELIVERY, STORAGE, AND PROTECTION

- A. Deliver grass seed mixture in sealed containers. Seed in damaged packaging is not

acceptable.

## 1.5 SUBMITTALS

- A. Submit shop drawings for all seed mixes.

## PART 2–PRODUCTS

### 2.1 TOPSOIL

- A. Topsoil: Fertile, agricultural soil, typical for locality, capable of sustaining vigorous plant growth, taken from drained site; free of subsoil, stones greater than 3/4 inches in size, clay or impurities, plants, weeds and roots; pH value of minimum 5.4 and maximum 7.0.
- B. Topsoil from the site may be used if it meets the above requirements.

### 2.2 SEED

- A. The Cool Grass Seed Mixture for restoration of the final disposition grading plan extents and access routes to the area shall be smooth bromegrass and a winter wheat cover crop in the fall of 2019. The Cool Grass Seed Mixture [smooth bromegrass and cover crop (winter wheat in fall, oats in spring)] shall be used to seed the dredging spoils dewatering site berm and side slopes.
- B. Cover Crop shall be oats for the spring 2018 seeding of the dewatering bags.
- C. Seed shall conform to Section 630.2.

## PART 3–EXECUTION

### 3.1 SUBSOIL PREPARATION

- A. Prepare subsoil to eliminate uneven areas and low spots. Maintain lines, levels, profiles, and contours. Make changes in grade gradual. Blend slopes into level areas.
- B. Remove foreign materials, weeds, and undesirable plants and their roots.
- C. Scarify subsoil to a minimum depth of 12 inches where compaction has occurred from construction traffic.

### 3.2 TOPSOIL

- A. Placing topsoil shall be in accordance with Section 625.3.3 of the Standard Specifications. Topsoil shall be placed to a uniform depth of 6 inches in place. Topsoil placement shall be

incidental to seeding. Provide sufficient topsoil along access routes to restore an even grade matching into the surrounding area, if necessary.

### 3.3 SEEDING

- A. Seeding shall be performed in accordance with Section 630 of the Standard Specifications.
- B. The Cool Season Grass Seed Mixture shall be applied at a rate of 16 pounds smooth brome grass per acre. Plant a cover crop (winter wheat in fall, oats in spring) at a rate of 65 pounds per acre in all areas where the Cool Season Grass Seed Mixture is applied.
- C. Seeding of the dewatering bags shall be an oats cover crop applied at a rate of 130 pounds per acre.
- D. Seed shall be applied at the rates specified in Section 630.3.3.4.1 of the Standard Specifications and as identified herein.

### 3.4 PLANTING SEASON

- A. Seeding shall be performed during times allowed in Section 630 of the Standard Specifications.
- B. The Cool Season Grass Mixture shall be applied from April 1 to June 15 and August 15 to October 15. Dormant seeding is acceptable when bare ground exists between November 1 until the first significant snowfall (4 inches accumulation or greater) upon approval of OWNER.

### 3.5 EROSION CONTROL MAT

- A. Cool Grass Seed Mixture for restoration of the dredging spoils dewatering site berm and side slopes shall require installation of an erosion control mat. The mat shall be a Class 1, Urban Type A per the Wisconsin Department of Transportation Erosion Control Product Acceptability List for Multi-Modal Applications (PAL).

### 3.6 MULCHING

- A. Mulching shall be performed in accordance with Method B of Section 627 of the Standard Specifications.

### 3.7 MAINTENANCE

- A. Seeding shall be maintained by CONTRACTOR until grass is well established. Grass is well established when it covers the entire seeded areas to a height of 2 inches.
- B. Immediately reseed areas which fail to show adequate catch. Bare spots shall not exceed 5 square feet in area and not exceed 3% of the total seeded areas.
- C. Correct damage resulting from erosion, gullies, rills, or other causes by filling with topsoil, tamping, and reseeding if damage occurs prior to acceptance of work.

END OF SECTION

Section 02930-3  
RFB 318059



SECTION 02945  
ROCK DEFLECTOR  
AND CREEK PLUG

PART 1–GENERAL

1.1 SUMMARY

- A. Work Included: All necessary work, materials, coordination, and incidentals necessary to construct rock deflector.
- B. Related Sections and Divisions: Applicable provisions of Division 1 shall govern work in this section.
- C. Payment: All costs for rock deflector shall be included in the Lump Sum Bid for the project.

1.2 REFERENCES

- A. Natural Resources Conservation Service Conservation Practice Standard, Wetland Restoration, Code 657.

PART 2–PRODUCTS

2.1 DREDGE MATERIAL

- A. Material dredged from creek will be placed within creek plug area.

2.2 GEOTEXTILE

- A. Provide geotextile per drawings and Section 02240-Geotextiles

2.3 FIELD STONE RIP RAP

- A. Provide field stone rip rap per drawings and Section 02275-Field Stone Rip Rap

PART 3–EXECUTION

3.1 PLACEMENT OF DREDGE MATERIAL

- A. Foundation surfaces shall be graded to remove surface irregularities and shall be scarified or otherwise acceptably scored or loosened to a minimum depth of 2 inches. The moisture content of the loosened material shall be controlled as specified for the clay material and the surface materials of the foundation shall be compacted and bonded to the first layer of the clay material as specified for subsequent layers of the clay material.
- B. The dredge material shall be compacted to a minimum of 95% of the standard Proctor dry density (ASTM D698). The dredge material shall be compacted with a footed compactor, or

equivalent. The uncompressed lift thickness shall not exceed the smaller of 6 inches or the length of the teeth on the footed compactor used.


- C. CONTRACTOR is responsible for all earth moving required to accomplish grades. CONTRACTOR shall determine its own quantities of excavation which shall be included in the Lump Sum Bid for the project.
- D. No changes will be made to quantities/payment for this work unless OWNER requests a specific change to the drawings and specifications during construction.


END OF SECTION

# RESTORATION AND SEDIMENT REMOVAL IN TOKEN CREEK



<u>Drawing Title</u>	<u>Sheet No.</u>
Title Page	1
Access and Staging Area	2
Existing Elevation Map	3
Dredged Elevation Map	4
Removal Depth Map	5
Dewatering and Disposition Plan	6
Restoration Plan	7
Erosion Control Details	8
Erosion Control and Dredge Zones	9
Random Boulder Details	10
Rock Deflector Details	11
Root Wad Details	12

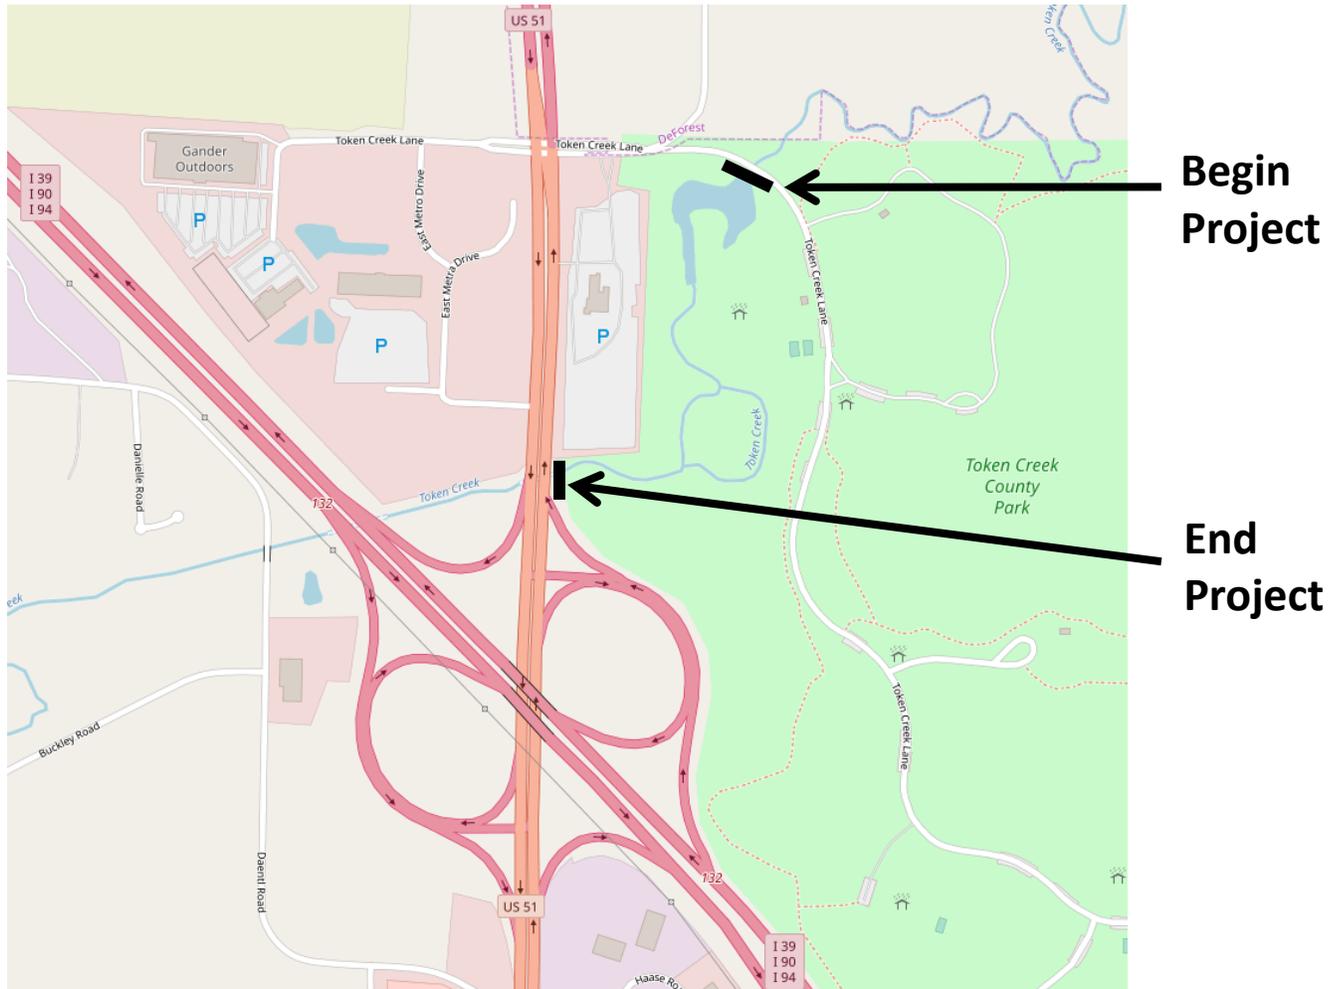

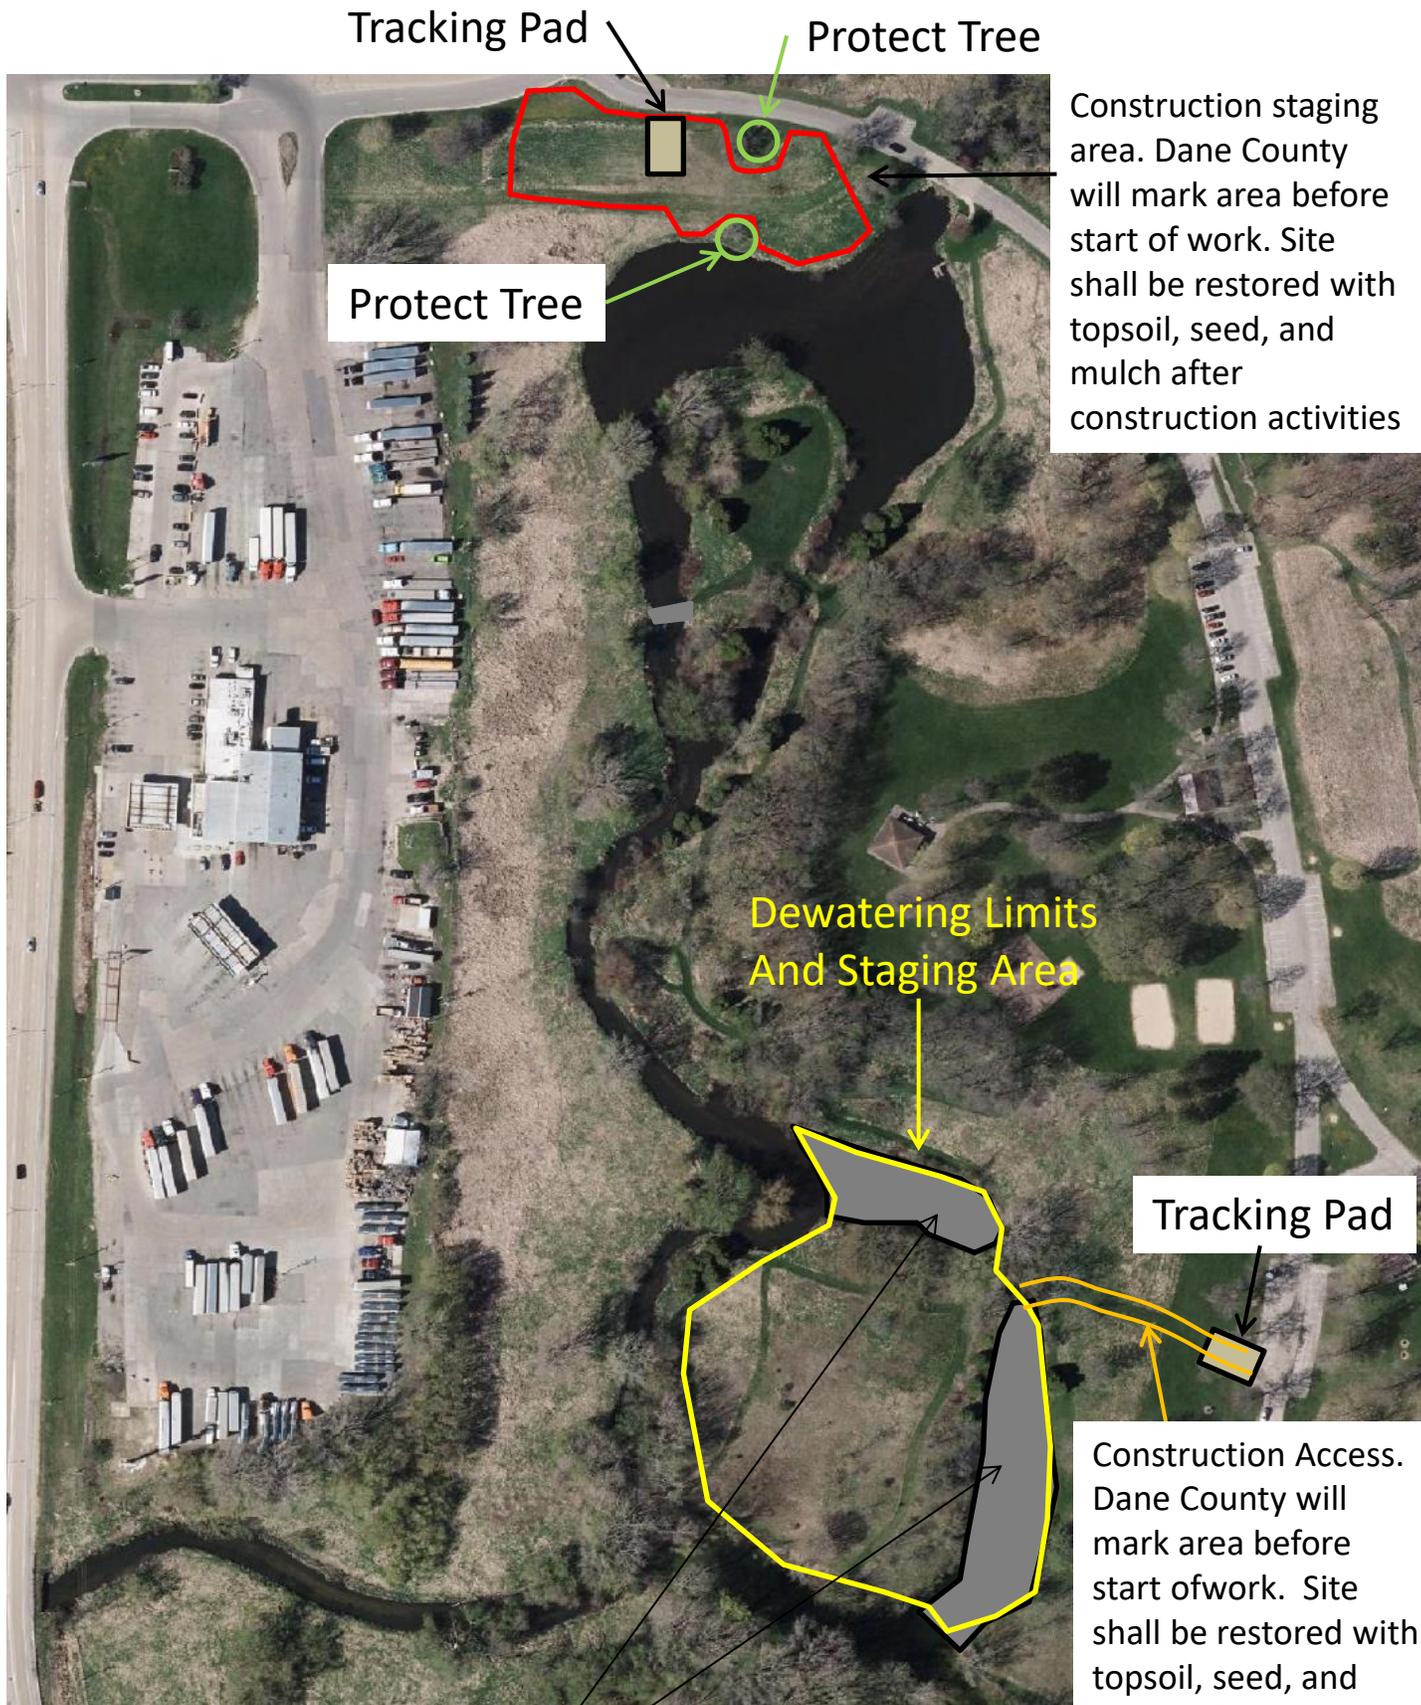

Tracking Pad

Protect Tree

Protect Tree

Construction staging area. Dane County will mark area before start of work. Site shall be restored with topsoil, seed, and mulch after construction activities

Dewatering Limits And Staging Area

Tracking Pad


Construction Access. Dane County will mark area before start of work. Site shall be restored with topsoil, seed, and mulch after construction activities

Ditch Plug, Fill with dredge spoils

Token Creek Restoration and Sediment Removal	
Access and Staging Area	Scale: 1" = 200'
Date: March 21, 2019	Sheet No. 2



Elevation

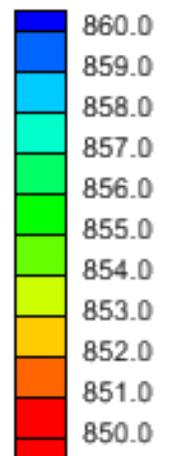


Token Creek Restoration and Sediment Removal	
Existing Elevation Map	Scale: 1" = 200'
Date: March 21, 2019	Sheet No. 3

Notes:

Existing rock weir to remain in place. Contractor shall take care not to affect weir structure. If contractor deems necessary to remove weir for dredging, the contractor shall reinstall and shall be incidental to the project



Elevation

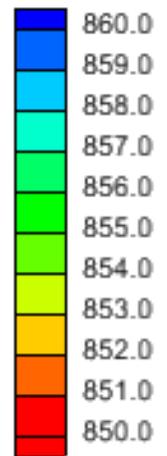


Ditch Plug,  
Fill with  
dredge spoils

Token Creek Restoration and Sediment Removal	
Dredged Elevation Map	Scale: 1" = 200'
Date: March 21, 2019	Sheet No. 4



Depth (ft)

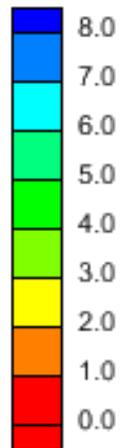


Ditch Plug,  
Fill with  
dredge spoils

Token Creek Restoration and Sediment Removal	
Sediment Removal Depth Map	Scale: 1" = 200'
Date: March 21, 2019	Sheet No. 5

Notes:

1. Dewatering site may use dewatering bags or containment berm.
2. Containment berm, if used, shall be seeded and erosion mat per specification prior to commencing dredging operations.
3. Prior to restoration, any dewatering bags shall be broken open and disposed of properly.
4. Final disposition grading shall consist of grading dewatered sediment evenly across the dewatering site.
5. All existing salvaged topsoil shall be reused and incorporated into final disposition grading plan
6. Contractor shall provide a detail dewatering plan. The dewatering plan shall be approved by Dane County prior to commencing dredging.

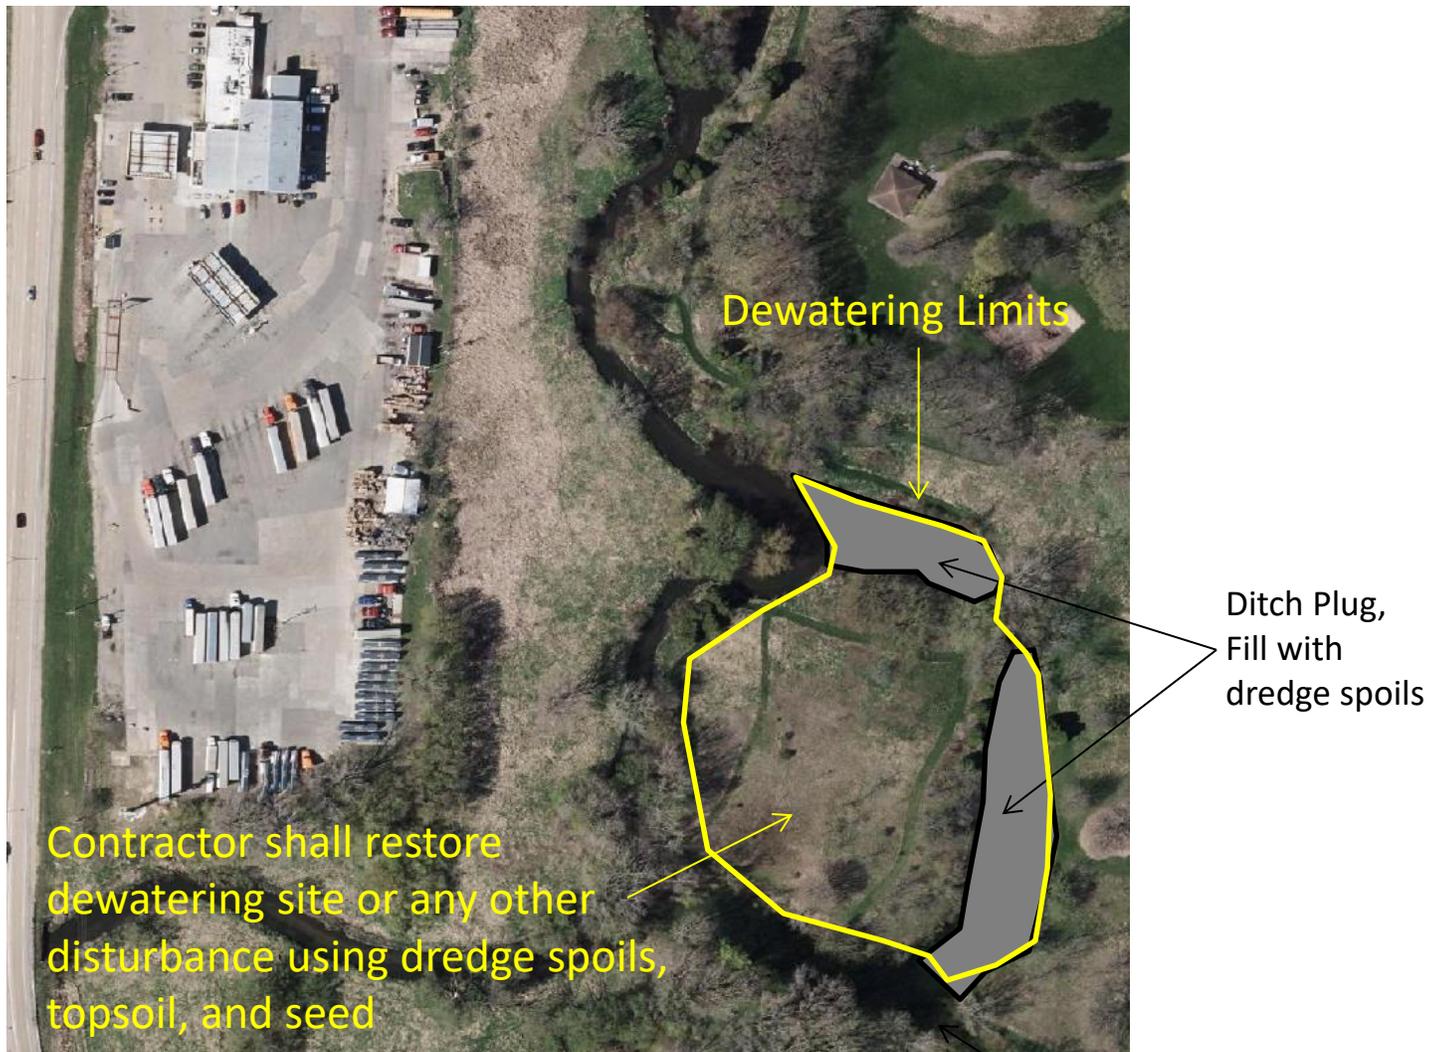


Token Creek Restoration and Sediment Removal	
Dewatering and Disposition Plan	Scale: 1" = 200'
Date: March 21, 2019	Sheet No. 6



Notes:

1. Prior to placement of restoration practices, Dane County will mark the specific location where each practice shall be installed.
2. See included detail drawings for construction of restoration practices.

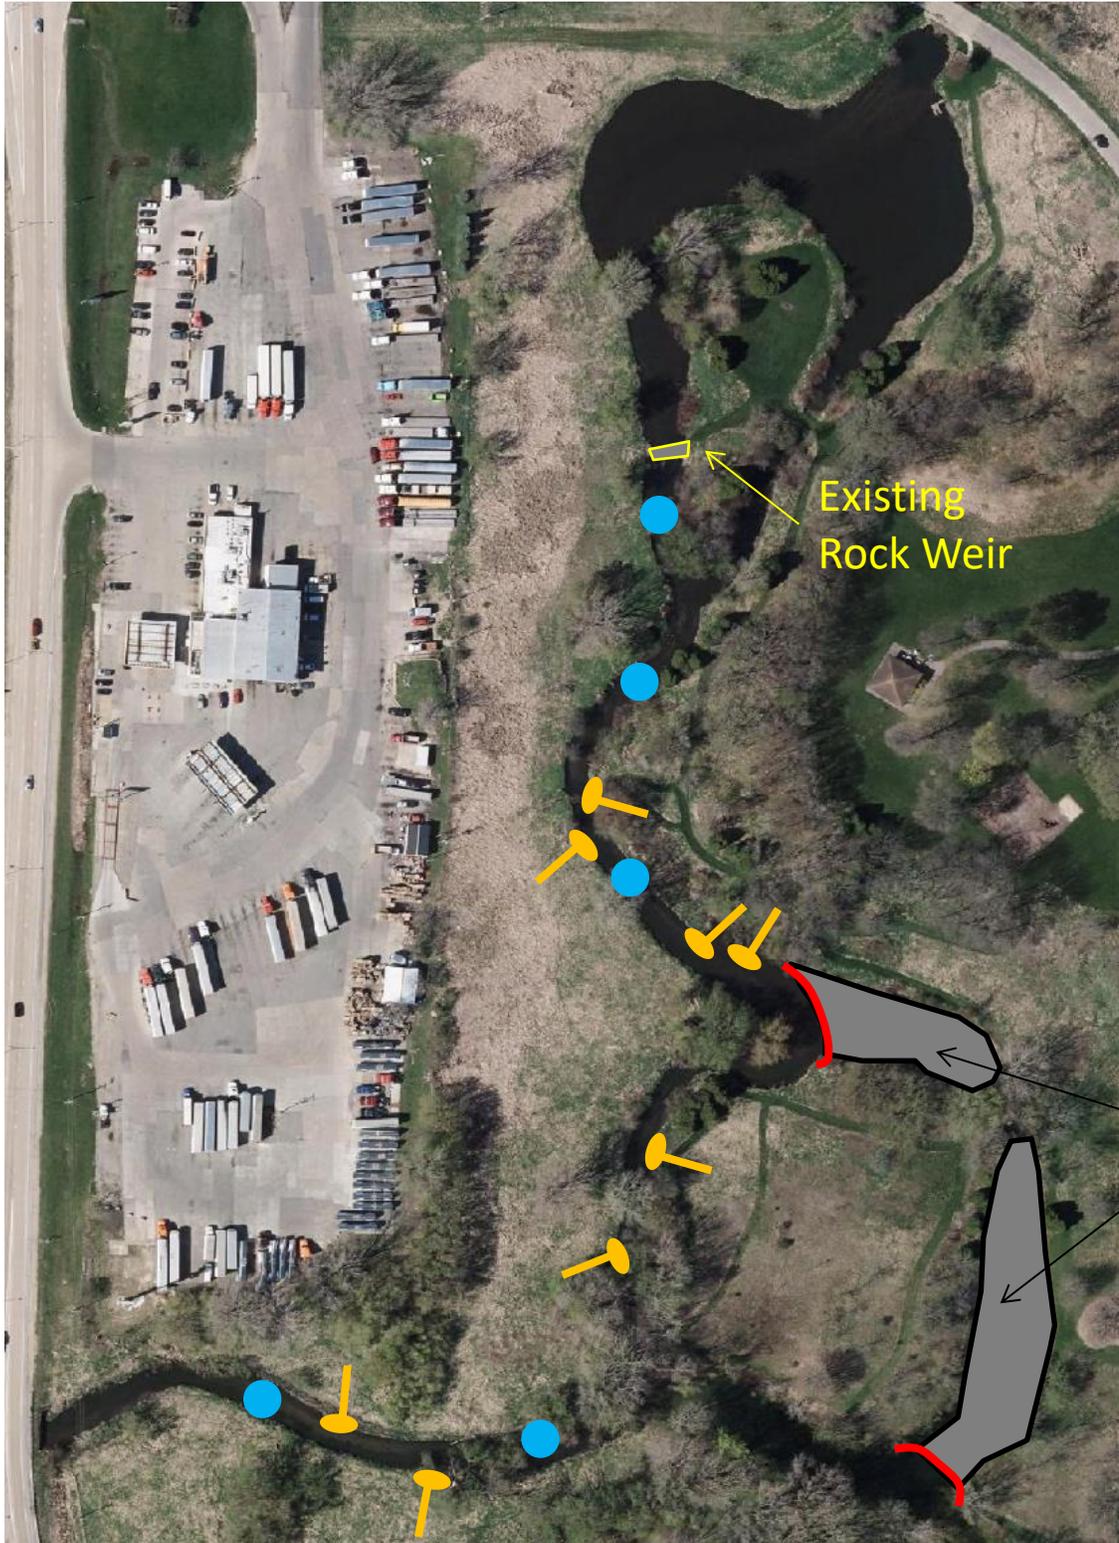


**Legend**

- Random Boulders
- Rock Deflector
- ⊥ Root Wad
- ▭ Ditch Plug

Ditch Plug,  
Fill with  
dredge spoils

Token Creek Restoration and Sediment Removal	
Restoration Plan	Scale: 1" = 200'
Date: March 21, 2019	Sheet No. 7


NOTE:  
CONTRACTOR SHALL INSPECT  
PAD DAILY AND CLEAN OR  
REPLACE AS NEEDED TO  
PREVENT TRACKING

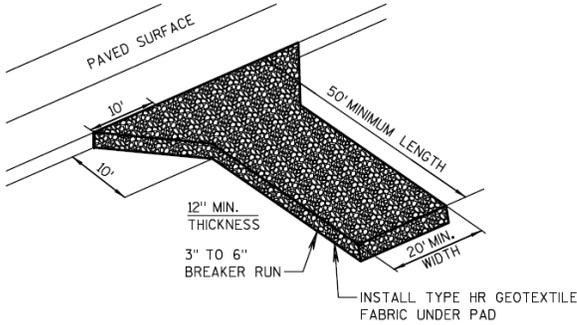

### Tracking Pad for Construction Entrance (Not to Scale)

NOTES:

- ① 2' SHALL BE MAINTAINED DURING CONSTRUCTION PERIOD.
- ② USE AS DIRECTED BY WDNR PERMIT WHEN WORKING IN NAVIGABLE WATERWAYS
- ③ SILT CURTAIN SHALL CONFORM TO WI DNR TECHNICAL STANDARD 1070.

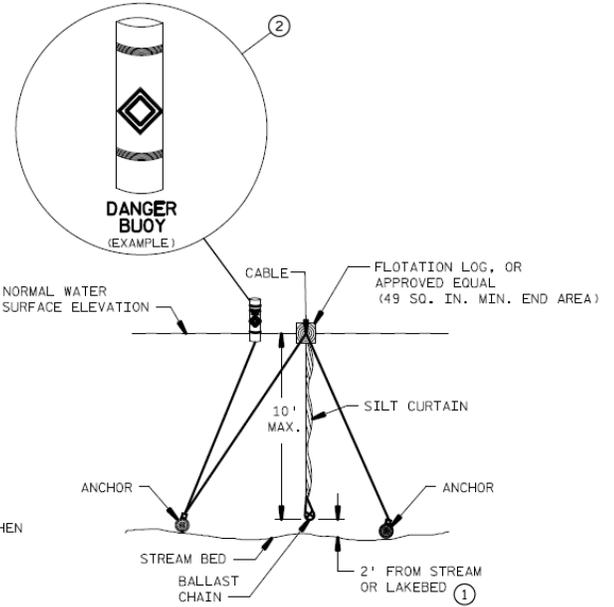

### Silt Curtain Detail (Not to Scale)

NOTES:


1. DETAILS OF CONSTRUCTION, MATERIALS AND WORKMANSHIP NOT SHOWN ON THIS DRAWING SHALL CONFORM TO THE PERTINENT REQUIREMENTS OF THE STANDARD SPECIFICATIONS AND THE APPLICABLE SPECIAL PROVISIONS.
2. VARIATIONS IN THE DIMENSIONS OR MATERIALS SHOWN HEREON SHALL BE PERMITTED IF THEY PROVIDE EQUIVALENT PROTECTION AND MATERIAL STRENGTH.
3. LAP JOINTS SHALL NOT BE PLACED IN THE BOTTOM OF V-SHAPED DITCHES.
4. JUNCTION SLOTS ON ADJACENT STRIPS OF MATTING SHALL BE STAGGERED A MINIMUM OF 4 FEET APART.
5. EDGES OF THE EROSION MAT SHALL BE IMPRESSED IN THE SOIL.
6. EROSION MAT SHALL BE MEASURED AND PAID FOR IN ACCORDANCE WITH THE STANDARD SPECIFICATIONS.

EROSION MAT OVER SOD



- ONLY JUTE FABRIC WILL BE PERMITTED OVER SOD.
- FLOOD STAKES FOR SOD MAY BE OMITTED IF THE EXISTING SLOPE AND SOIL CONDITIONS SO PERMIT.
- THE WIDTH OF EROSION MAT SHALL ALWAYS EQUAL THE SOD WIDTH.
- SOD STRIPS MAY BE PLACED EITHER LONGITUDINALLY OR TRANSVERSELY TO THE FLOW LINE OF THE DITCH.

EROSION MAT OVER SEEDING

- JUNCTION OR ANCHOR SLOTS SHALL BE AT MINIMUM INTERVALS OF 100 FEET ON GRADES UP TO AND INCLUDING 3 PERCENT, AND 50 FEET ON GRADES EXCEEDING 3 PERCENT.

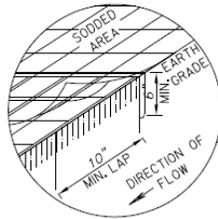


JUNCTION SLOT  
(SEED ONLY)

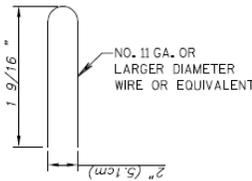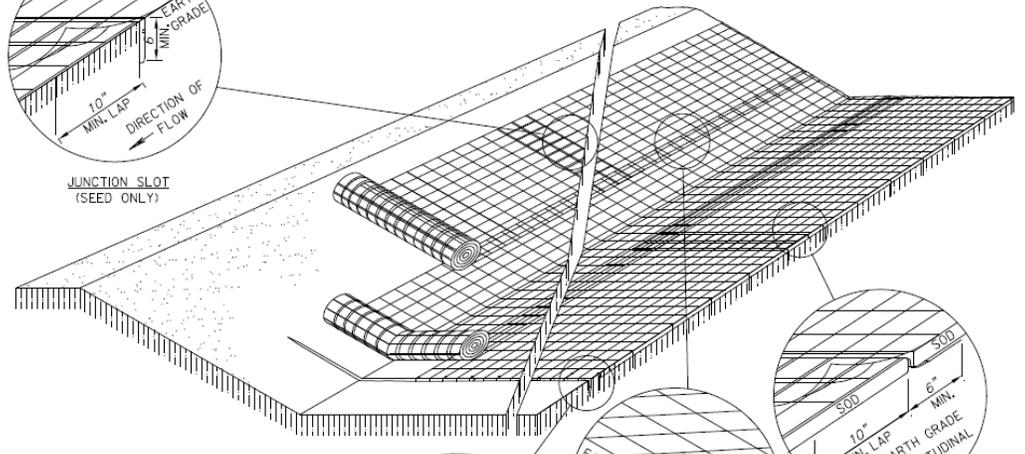


DETAIL OF TYPICAL STAPLE  
(1\"/>

- \*6" MIN FOR FIRM SOILS
- 8" MIN WHERE BOTH SOD AND MATS ARE BEING USED
- 12" MIN FOR LOOSE SOILS

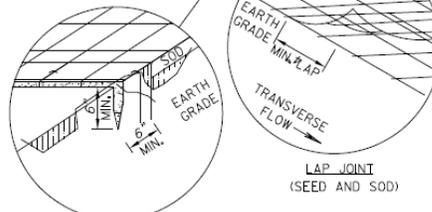

LAP JOINT  
(SEED AND SOD)

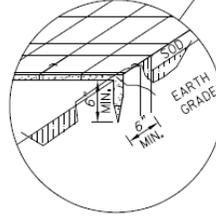

ANCHOR SLOT  
AT BEGINNING AND END OF EROSION MAT  
(SEED AND SOD)

### Erosion Control Mat Detail

Token Creek Restoration and Sediment Removal	
Erosion Control Details	Scale: NTS
Date: March 21, 2019	Sheet No. 8

**NOTES:**

1. DETAILS OF CONSTRUCTION NOT SHOWN ON THIS DRAWING SHALL CONFORM TO THE PERTINENT REQUIREMENTS OF THE STANDARD SPECIFICATIONS AND APPLICABLE SPECIAL PROVISIONS.

2. WHEN POSSIBLE THE SILT FENCE SHOULD BE CONSTRUCTED IN AN ARC OR HORSESHOE SHAPE, WITH THE ENDS POINTING UPSLOPE TO MAXIMIZE BOTH STRENGTH AND EFFECTIVENESS.

3. CROSS BRACE WITH 2"x4" WOODEN FRAME OR EQUIVALENT AT TOP OF POSTS.

4. MINIMUM 14 GAGE WIRE REQUIRED, FOLD FABRIC 3" OVER THE WIRE AND STAPLE OR PLACE WIRE RINGS ON 12" C-C.


5. EXCAVATE TRENCH A MINIMUM OF 4" WIDE AND 6" DEEP TO BURY THE GEOTEXTILE FABRIC, FOLD MATERIAL TO FIT TRENCH AND BACKFILL AND COMPACT TRENCH WITH EXCAVATED SOIL.

6. WIRE SUPPORT FENCE SHALL BE 14 GAGE MINIMUM WOVEN WIRE WITH A MAXIMUM MESH SPACING OF 6". SECURE TOP OF GEOTEXTILE FABRIC TO TOP OF FENCE WITH STAPLES OR WIRE RINGS AT 12" C-C.


7. GEOTEXTILE FABRIC SHALL BE REINFORCED WITH AN INDUSTRIAL POLYPROPYLENE NETTING WITH A MAXIMUM MESH SPACING OF 1/4" OR EQUAL. A HEAVY DUTY NYLON TOP SUPPORT CORD OR EQUIVALENT IS REQUIRED.

8. STEEL POSTS SHALL BE STUDDED "TEE" OR "U" TYPE WITH A MINIMUM WEIGHT OF 1.2 LBS/LINEAR FOOT WITHOUT ANCHORS, OR ANCHORS SUFFICIENT TO RESIST POST MOVEMENT ARE REQUIRED. WOOD POSTS SHALL BE A MINIMUM SIZE OF 4" DIAMETER, OR 2 1/2" X 3 1/2", EXCEPT WOOD POSTS FOR GEOTEXTILE FABRIC REINFORCED WITH NETTING SHALL BE A MINIMUM SIZE OF 1 1/8" X 1 1/8" OAK OR HICKORY.

9. ALTERNATES A AND B ARE EQUAL AND EITHER MAY BE USED.

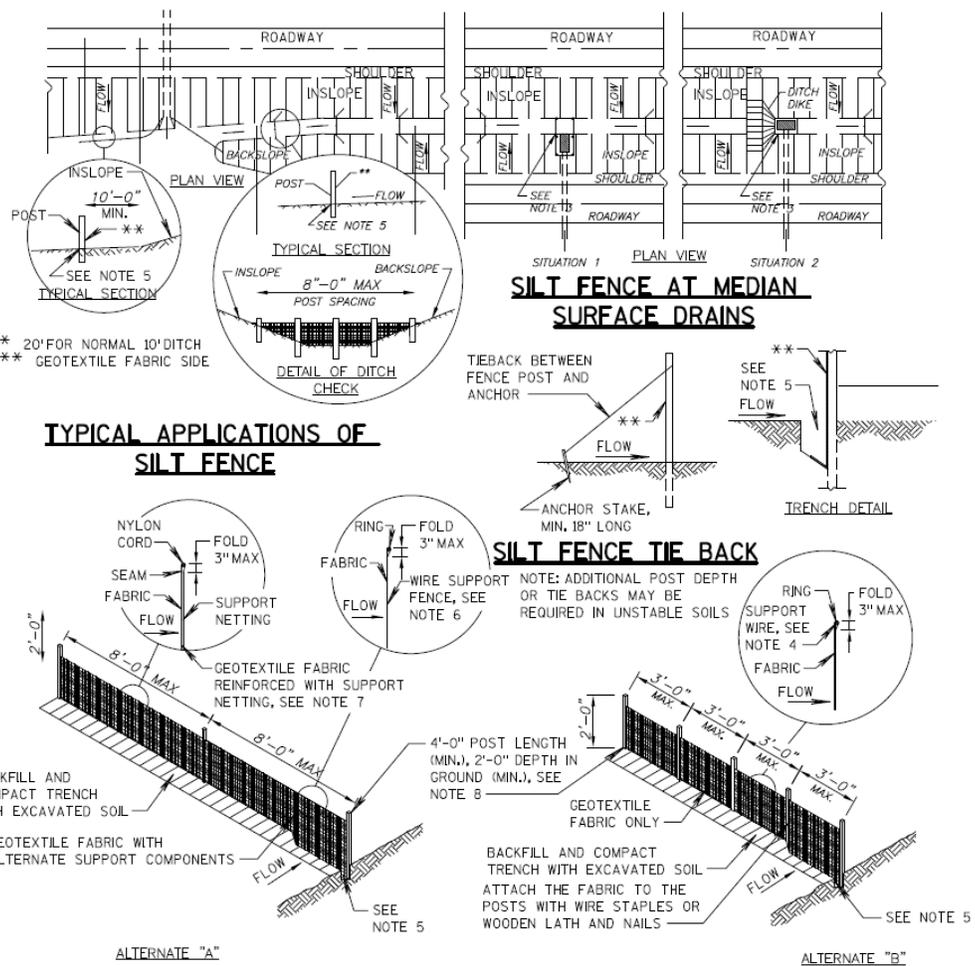


**Silt Fence Detail (Not to Scale)**

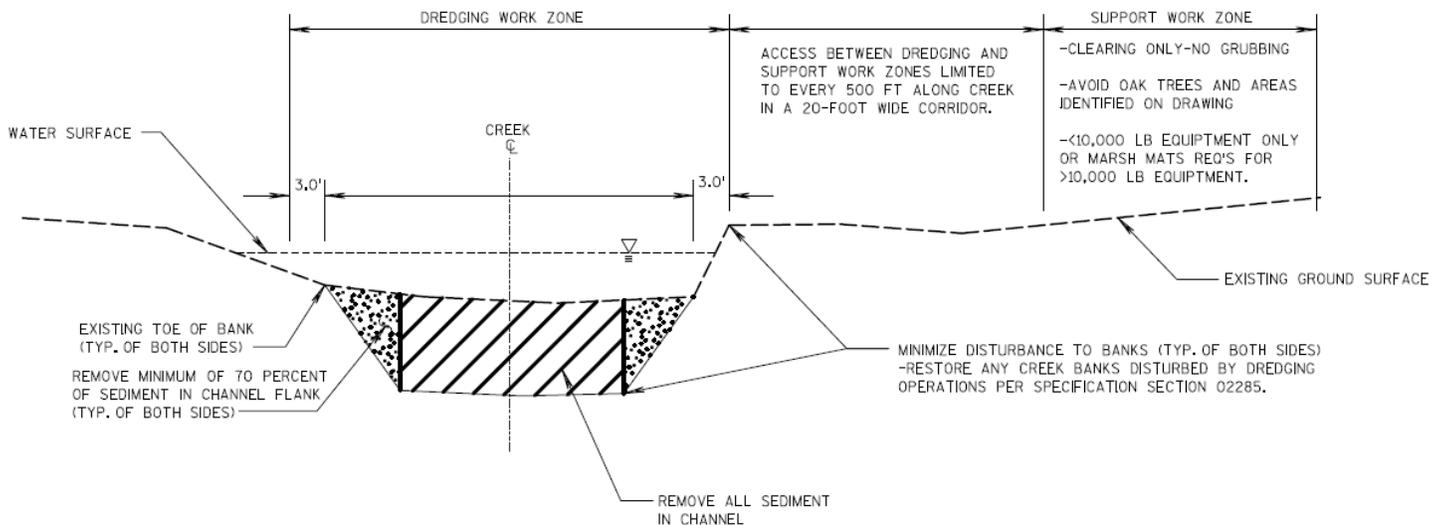


**Hydraulic Dredging Typical Section and Work Zones (Not to Scale)**

Token Creek Restoration and Sediment Removal	
Erosion Control and Dredge Zones	Scale: NTS
Date: March 21, 2019	Sheet No. 9

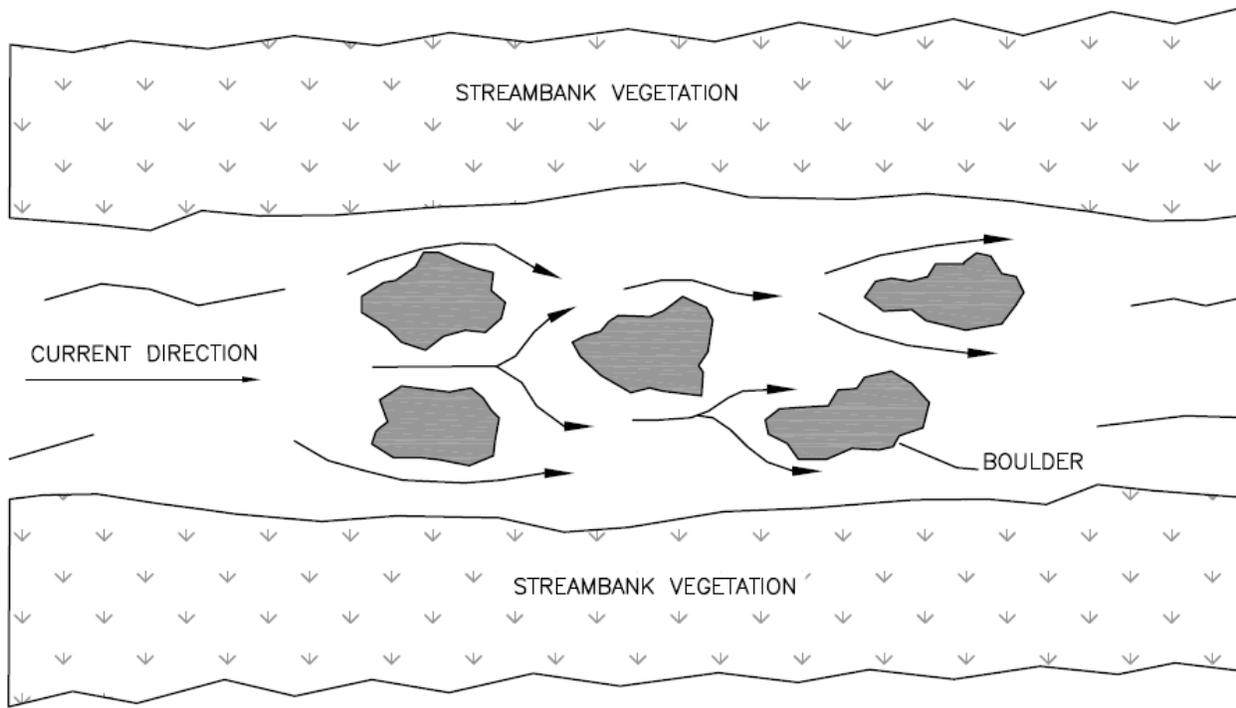



PLAN VIEW

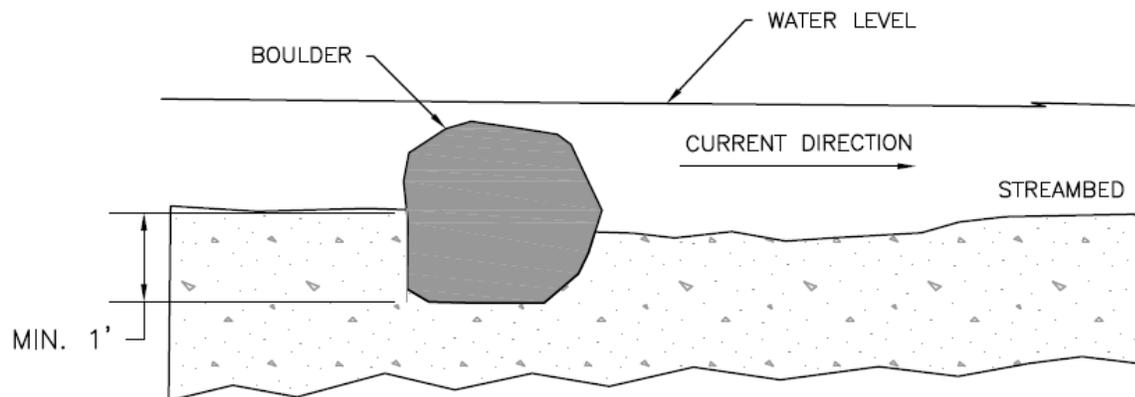

CROSS SECTION

- AVERAGE ROCK SIZE- 1.5'-3.5' DIA.-ROCK, SIZE IS SITE DEPENDENT.
- A MINIMUM OF ONE BOULDER PER SET OF BOULDERS SHOULD PROTRUDE FROM WATER SURFACE DURING TIMES OF ORDINARY FLOW TO ACT AS MID-STREAM PERCHING/LOAFING SITES.
- USE BOULDERS WITH IRREGULARITIES OR MULTIPLE BOULDERS TOGETHER TO PROVIDE SLIGHT OVERHANGING COVER.
- PLACE BOULDERS SO CURRENT WILL NOT BE DEFLECTED INTO UNPROTECTED STREAM BANKS.



Token Creek Restoration and Sediment Removal	
Random Boulder Details	Scale: NTS
Date: March 21, 2019	Sheet No. 10

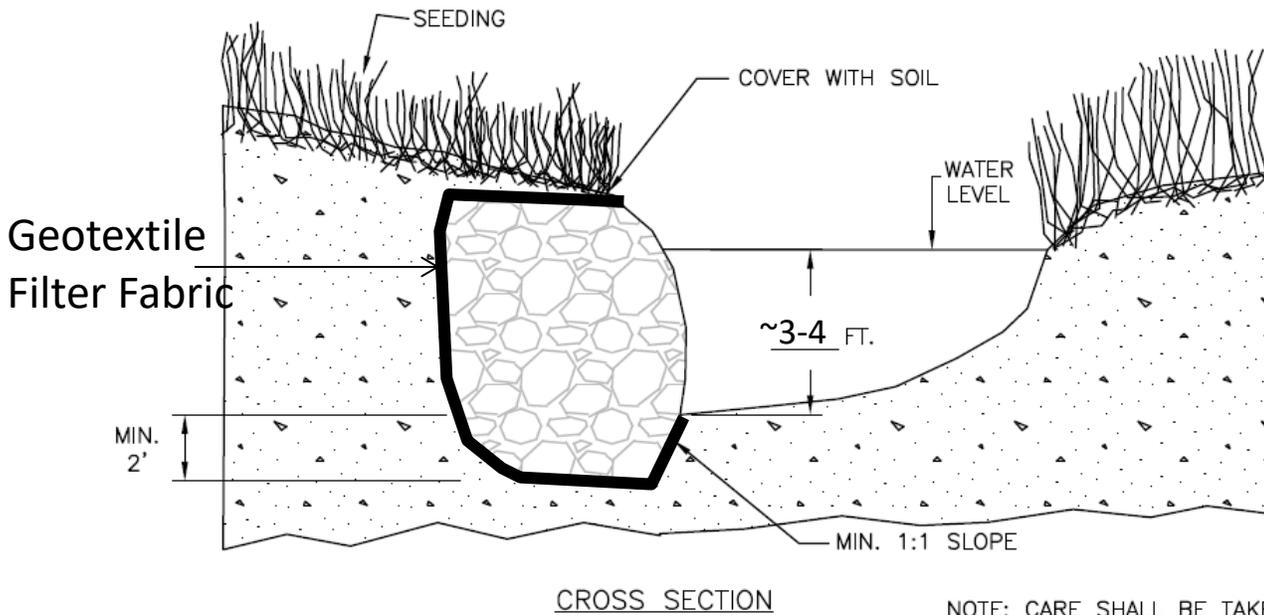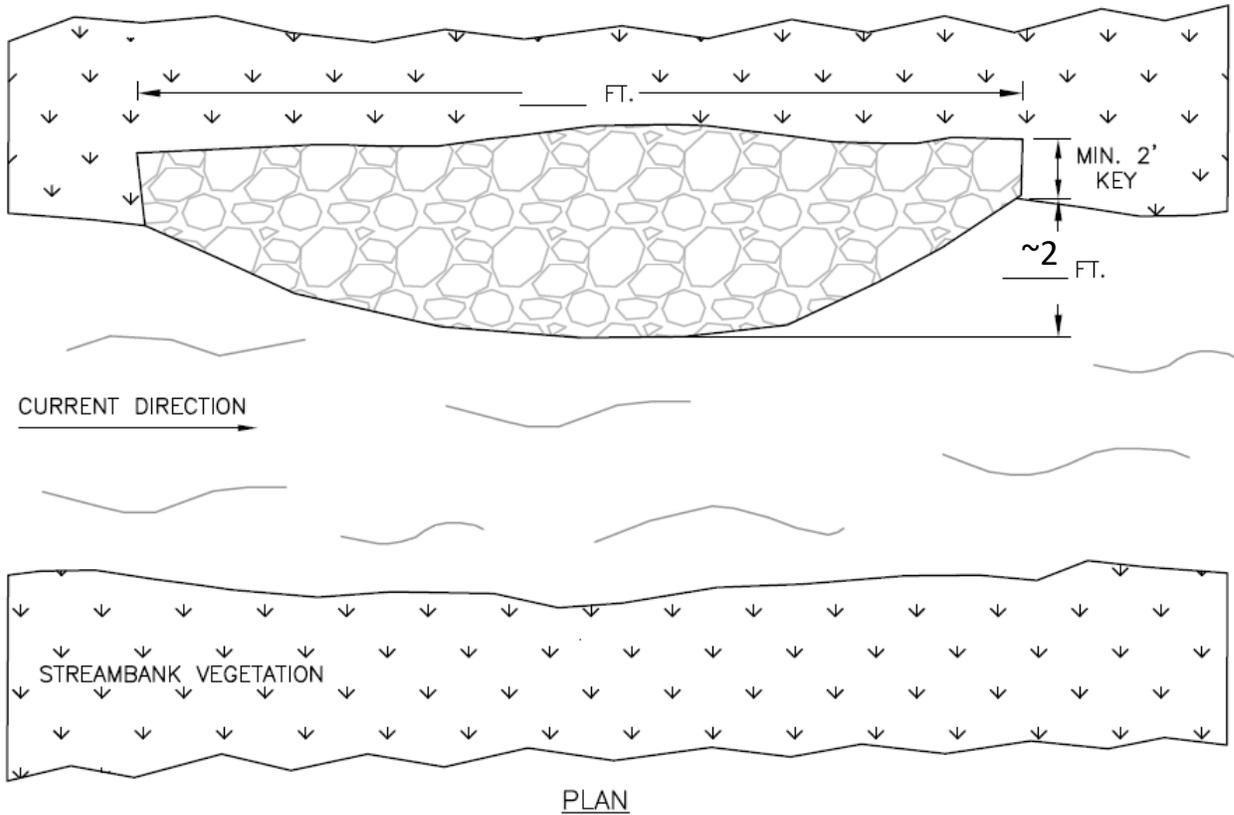

NOTE: CARE SHALL BE TAKEN DURING PLACEMENT TO AVOID STREAMBANK EROSION ON OPPOSITE BANK.

ROCK GRADATION	
PERCENT PASSING BY WEIGHT	SIZE IN INCHES
100	12
60-85	9
25-50	6
5-20	3
0-5	1

Token Creek Restoration and Sediment Removal	
Rock Deflector Details	Scale: NTS
Date: March 21, 2019	Sheet No. 11

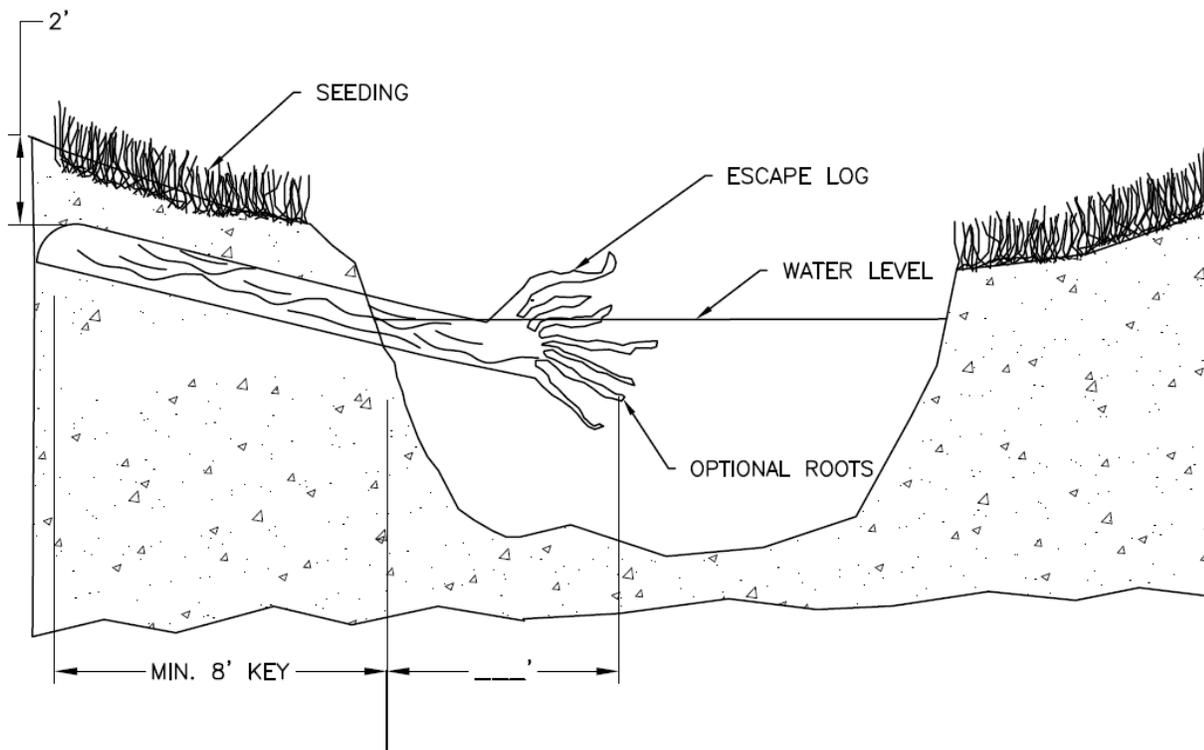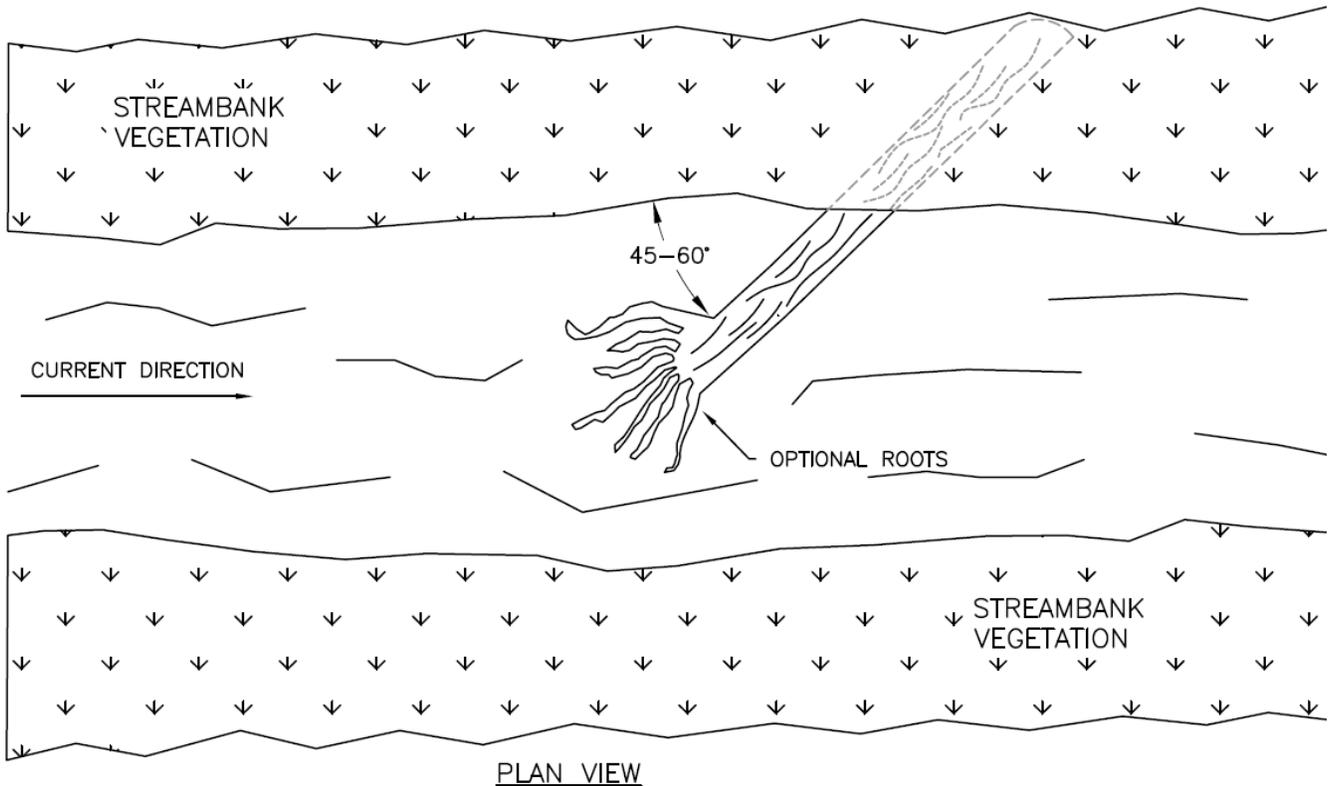

Notes:

1. The log should emerge a minimum 3'-4' from edge of stream bank.
2. Care shall be taken during placement to avoid stream bank erosion on opposite bank.
3. Roots/limbs shall be trimmed so as to be below the ordinary high water mark.

CROSS SECTION

Token Creek Restoration and Sediment Removal	
Root Wad Details	Scale: NTS
Date: March 21, 2019	Sheet No. 12



Wisconsin State Laboratory of Hygiene  
 2601 Agriculture Drive, PO Box 7996  
 Madison, WI 53707-7996  
 (800)442-4618 - FAX (608)224-6213  
<http://www.slh.wisc.edu>

# Laboratory Report

D.F. Kurtycz, M.D., Medical Director - Prof. James J. Schauer, Ph.D., Director

Environmental Health Division

WDNR LAB ID: 113133790    NELAP LAB ID: E37658    EPA LAB ID: WI00007, WI00008    WI DATCP ID: 105-415

**WSLH Sample: 384779001**

Report To:  
 JOHN REIMER  
 DANE COUNTY PARKS, LAND AND WATER  
 RESOURCES DEPT  
 5201 FEN OAK DR ROOM 208  
 MADISON, WI 53718

Invoice To:  
 ACCOUNTS PAYABLE  
 DANE COUNTY LWRD  
 5201 FEN OAK CT RM 208  
 MADISON, WI 53718

Customer ID: 347874

Field #: LT-21-2A-25  
 Project No:  
 Collection End: 5/24/2018 10:00:00 AM  
 Collection Start:  
 Collected By: JOHN REIMER  
 Date Received: 5/29/2018  
 Date Reported: 6/8/2018  
 Sample Reason:

ID#: NA  
 Sample Location: LOWER TOKEN CREEK  
 Sample Description: SEDIMENT CORE  
 Sample Type: SE-SEDIMENT  
 Waterbody:  
 Point or Outfall:  
 Sample Depth:  
 Program Code:  
 Region Code:  
 County: 13

**Metals, Total**

Analyte	Analysis Method	Result	Units	LOD	LOQ
Prep Date 06/05/18    Analysis Date 06/06/18					
Phosphorus	SW846 6010B	925	mg/kg	38.1	114
Arsenic	SW846 6010B	6.85	mg/kg	0.953	2.86
Cadmium	SW846 6010B	0.577	mg/kg	0.0953	0.286
Chromium	SW846 6010B	25.2	mg/kg	0.476	1.52
Copper	SW846 6010B	21.0	mg/kg	0.476	1.52
Lead	SW846 6010B	12.7	mg/kg	0.953	2.86
Nickel	SW846 6010B	13.1	mg/kg	0.476	1.52
Zinc	SW846 6010B	58.3	mg/kg	0.476	1.52
Prep Date 06/07/18    Analysis Date 06/07/18					
Mercury	SW846 7471A	0.0431	mg/kg	0.0143	0.0430

Environmental Health Division

WDNR LAB ID: 113133790

NELAP LAB ID: E37658

EPA LAB ID: WI00007, WI00008 WI DATCP ID: 105-415

**WSLH Sample: 384779001**

**List of Abbreviations:**

LOD = Level of detection

LOQ = Level of quantification

ND = None detected. Results are less than the LOD

F next to result = Result is between LOD and LOQ

Z next to result = Result is between 0 (zero) and LOD

if LOD=LOQ, Limits were not statistically derived

Test results for NELAP accredited tests are certified to meet the requirements of the NELAC standards. For a list of accredited analytes see <http://www.slh.wisc.edu/about/compliance/nelac-laboratory-accreditation>

Results, LOD and LOQ values have been adjusted for analytical dilutions and percent moisture where applicable.

Results relate only to the items tested.

This Laboratory Report shall not be reproduced except in full, without written approval of the laboratory.

The water microbiology unit analyzes samples as received and not all samples are tested for preservation before analysis is performed.

## Responsible Party

Microbiology: Sharon Kluender, Lab Manager, 608-224-6262

Inorganic Chemistry: DeWayne Kennedy-Parker, Lab Manager, 608-224-6282

Metals: DeWayne Kennedy-Parker, Lab Manager, 608-224-6282

Organic Chemistry: Al Spallato, Lab Manager, 608-224-6269

Emergency Chemical Response: Noel Stanton, Lab Manager, 608-224-6251

Environmental Toxicology: Tracy Hanke, Lab Manager, 608-224-6270





Wisconsin State Laboratory of Hygiene  
2601 Agriculture Drive, PO Box 7996  
Madison, WI 53707-7996  
(800)442-4618 - FAX (608)224-6213  
<http://www.slh.wisc.edu>

# Laboratory Report

D.F. Kurtycz, M.D., Medical Director - Prof. James J. Schauer, Ph.D., Director

Environmental Health Division

WDNR LAB ID: 113133790

NELAP LAB ID: E37658

EPA LAB ID: WI00007, WI00008 WI DATCP ID: 105-415

## WSLH Sample: 384779002

Report To:

JOHN REIMER  
DANE COUNTY PARKS, LAND AND WATER  
RESOURCES DEPT  
5201 FEN OAK DR ROOM 208  
MADISON, WI 53718

Invoice To:

ACCOUNTS PAYABLE  
DANE COUNTY LWRD  
5201 FEN OAK CT RM 208  
MADISON, WI 53718

Customer ID: 347874

Field #: LT-21-2A-15  
Project No:  
Collection End: 5/24/2018 10:00:00 AM  
Collection Start:  
Collected By: JOHN REIMER  
Date Received: 5/29/2018  
Date Reported: 6/8/2018  
Sample Reason:

ID#: NA  
Sample Location: LOWER TOKEN CREEK  
Sample Description: SEDIMENT CORE  
Sample Type: SE-SEDIMENT  
Waterbody:  
Point or Outfall:  
Sample Depth:  
Program Code:  
Region Code:  
County: 13

## Metals, Total

Analyte	Analysis Method	Result	Units	LOD	LOQ
Prep Date 06/05/18	Analysis Date 06/06/18				
Phosphorus	SW846 6010B	828	mg/kg	39.2	118
Arsenic	SW846 6010B	5.34	mg/kg	0.979	2.94
Cadmium	SW846 6010B	0.457	mg/kg	0.0979	0.294
Chromium	SW846 6010B	19.5	mg/kg	0.490	1.57
Copper	SW846 6010B	16.1	mg/kg	0.490	1.57
Lead	SW846 6010B	10.1	mg/kg	0.979	2.94
Nickel	SW846 6010B	10.0	mg/kg	0.490	1.57
Zinc	SW846 6010B	45.7	mg/kg	0.490	1.57
Prep Date 06/07/18	Analysis Date 06/07/18				
Mercury	SW846 7471A	0.0376F	mg/kg	0.0139	0.0416

## Environmental Health Division

WDNR LAB ID: 113133790

NELAP LAB ID: E37658

EPA LAB ID: WI00007, WI00008 WI DATCP ID: 105-415

### WSLH Sample: 384779002

#### List of Abbreviations:

LOD = Level of detection

LOQ = Level of quantification

ND = None detected. Results are less than the LOD

F next to result = Result is between LOD and LOQ

Z next to result = Result is between 0 (zero) and LOD

if LOD=LOQ, Limits were not statistically derived

Test results for NELAP accredited tests are certified to meet the requirements of the NELAC standards. For a list of accredited analytes see <http://www.slh.wisc.edu/about/compliance/nelac-laboratory-accreditation>

Results, LOD and LOQ values have been adjusted for analytical dilutions and percent moisture where applicable.

Results relate only to the items tested.

This Laboratory Report shall not be reproduced except in full, without written approval of the laboratory.

The water microbiology unit analyzes samples as received and not all samples are tested for preservation before analysis is performed.

## Responsible Party

Microbiology: Sharon Kluender, Lab Manager, 608-224-6262

Inorganic Chemistry: DeWayne Kennedy-Parker, Lab Manager, 608-224-6282

Metals: DeWayne Kennedy-Parker, Lab Manager, 608-224-6282

Organic Chemistry: Al Spallato, Lab Manager, 608-224-6269

Emergency Chemical Response: Noel Stanton, Lab Manager, 608-224-6251

Environmental Toxicology: Tracy Hanke, Lab Manager, 608-224-6270



Wisconsin State Laboratory of Hygiene  
 2601 Agriculture Drive, PO Box 7996  
 Madison, WI 53707-7996  
 (800)442-4618 - FAX (608)224-6213  
<http://www.slh.wisc.edu>

# Laboratory Report

D.F. Kurtycz, M.D., Medical Director - Prof. James J. Schauer, Ph.D., Director

Environmental Health Division

WDNR LAB ID: 113133790    NELAP LAB ID: E37658    EPA LAB ID: WI00007, WI00008    WI DATCP ID: 105-415

**WSLH Sample: 384779003**

Report To:  
 JOHN REIMER  
 DANE COUNTY PARKS, LAND AND WATER  
 RESOURCES DEPT  
 5201 FEN OAK DR ROOM 208  
 MADISON, WI 53718

Invoice To:  
 ACCOUNTS PAYABLE  
 DANE COUNTY LWRD  
 5201 FEN OAK CT RM 208  
 MADISON, WI 53718

Customer ID: 347874

Field #: LT-21-2A-5  
 Project No:  
 Collection End: 5/24/2018 10:00:00 AM  
 Collection Start:  
 Collected By: JOHN REIMER  
 Date Received: 5/29/2018  
 Date Reported: 6/8/2018  
 Sample Reason:

ID#: NA  
 Sample Location: LOWER TOKEN CREEK  
 Sample Description: SEDIMENT CORE  
 Sample Type: SE-SEDIMENT  
 Waterbody:  
 Point or Outfall:  
 Sample Depth:  
 Program Code:  
 Region Code:  
 County: 13

**Metals, Total**

Analyte	Analysis Method	Result	Units	LOD	LOQ
Prep Date 06/05/18    Analysis Date 06/06/18					
Phosphorus	SW846 6010B	839	mg/kg	39.0	117
Arsenic	SW846 6010B	5.22	mg/kg	0.976	2.93
Cadmium	SW846 6010B	0.498	mg/kg	0.0976	0.293
Chromium	SW846 6010B	21.4	mg/kg	0.488	1.56
Copper	SW846 6010B	17.8	mg/kg	0.488	1.56
Lead	SW846 6010B	10.6	mg/kg	0.976	2.93
Nickel	SW846 6010B	10.8	mg/kg	0.488	1.56
Zinc	SW846 6010B	48.7	mg/kg	0.488	1.56
Prep Date 06/07/18    Analysis Date 06/07/18					
Mercury	SW846 7471A	0.0386F	mg/kg	0.0131	0.0394



Wisconsin State Laboratory of Hygiene  
2601 Agriculture Drive, PO Box 7996  
Madison, WI 53707-7996  
(800)442-4618 - FAX (608)224-6213  
<http://www.slh.wisc.edu>

# Laboratory Report

D.F. Kurtycz, M.D., Medical Director - Prof. James J. Schauer, Ph.D., Director

Environmental Health Division

WDNR LAB ID: 113133790

NELAP LAB ID: E37658

EPA LAB ID: WI00007, WI00008 WI DATCP ID: 105-415

**WSLH Sample: 384779003**

## List of Abbreviations:

LOD = Level of detection  
LOQ = Level of quantification  
ND = None detected. Results are less than the LOD  
F next to result = Result is between LOD and LOQ  
Z next to result = Result is between 0 (zero) and LOD  
if LOD=LOQ, Limits were not statistically derived

Test results for NELAP accredited tests are certified to meet the requirements of the NELAC standards. For a list of accredited analytes see <http://www.slh.wisc.edu/about/compliance/nelac-laboratory-accreditation>

Results, LOD and LOQ values have been adjusted for analytical dilutions and percent moisture where applicable.

Results relate only to the items tested.

This Laboratory Report shall not be reproduced except in full, without written approval of the laboratory.

The water microbiology unit analyzes samples as received and not all samples are tested for preservation before analysis is performed.

## Responsible Party

Microbiology: Sharon Kluender, Lab Manager, 608-224-6262

Inorganic Chemistry: DeWayne Kennedy-Parker, Lab Manager, 608-224-6282

Metals: DeWayne Kennedy-Parker, Lab Manager, 608-224-6282

Organic Chemistry: Al Spallato, Lab Manager, 608-224-6269

Emergency Chemical Response: Noel Stanton, Lab Manager, 608-224-6251

Environmental Toxicology: Tracy Hanke, Lab Manager, 608-224-6270



Wisconsin State Laboratory of Hygiene  
2601 Agriculture Drive, PO Box 7996  
Madison, WI 53707-7996  
(800)442-4618 - FAX (608)224-6213  
<http://www.slh.wisc.edu>

# Laboratory Report

D.F. Kurtycz, M.D., Medical Director - Prof. James J. Schauer, Ph.D., Director

Environmental Health Division

WDNR LAB ID: 113133790

NELAP LAB ID: E37658

EPA LAB ID: WI00007, WI00008 WI DATCP ID: 105-415

## WSLH Sample: 384779004

Report To:

JOHN REIMER  
DANE COUNTY PARKS, LAND AND WATER  
RESOURCES DEPT  
5201 FEN OAK DR ROOM 208  
MADISON, WI 53718

Invoice To:

ACCOUNTS PAYABLE  
DANE COUNTY LWRD  
5201 FEN OAK CT RM 208  
MADISON, WI 53718

Customer ID: 347874

Field #: LY-15-1A-5  
Project No:  
Collection End: 5/24/2018 10:00:00 AM  
Collection Start:  
Collected By: JOHN REIMER  
Date Received: 5/29/2018  
Date Reported: 6/8/2018  
Sample Reason:

ID#: NA  
Sample Location: LOWER TOKEN CREEK  
Sample Description: SEDIMENT CORE  
Sample Type: SE-SEDIMENT  
Waterbody:  
Point or Outfall:  
Sample Depth:  
Program Code:  
Region Code:  
County: 13

## Metals, Total

Analyte	Analysis Method	Result	Units	LOD	LOQ
Prep Date 06/05/18	Analysis Date 06/06/18				
Phosphorus	SW846 6010B	1290	mg/kg	39.7	119
Arsenic	SW846 6010B	7.56	mg/kg	0.993	2.98
Cadmium	SW846 6010B	0.802	mg/kg	0.0993	0.298
Chromium	SW846 6010B	24.8	mg/kg	0.497	1.59
Copper	SW846 6010B	23.8	mg/kg	0.497	1.59
Lead	SW846 6010B	16.5	mg/kg	0.993	2.98
Nickel	SW846 6010B	15.3	mg/kg	0.497	1.59
Zinc	SW846 6010B	88.0	mg/kg	0.497	1.59
Prep Date 06/07/18	Analysis Date 06/07/18				
Mercury	SW846 7471A	0.0713	mg/kg	0.0132	0.0397

Environmental Health Division

WDNR LAB ID: 113133790

NELAP LAB ID: E37658

EPA LAB ID: WI00007, WI00008 WI DATCP ID: 105-415

**WSLH Sample: 384779004**

**List of Abbreviations:**

LOD = Level of detection

LOQ = Level of quantification

ND = None detected. Results are less than the LOD

F next to result = Result is between LOD and LOQ

Z next to result = Result is between 0 (zero) and LOD

if LOD=LOQ, Limits were not statistically derived

Test results for NELAP accredited tests are certified to meet the requirements of the NELAC standards. For a list of accredited analytes see <http://www.slh.wisc.edu/about/compliance/nelac-laboratory-accreditation>

Results, LOD and LOQ values have been adjusted for analytical dilutions and percent moisture where applicable.

Results relate only to the items tested.

This Laboratory Report shall not be reproduced except in full, without written approval of the laboratory.

The water microbiology unit analyzes samples as received and not all samples are tested for preservation before analysis is performed.

## Responsible Party

Microbiology: Sharon Kluender, Lab Manager, 608-224-6262

Inorganic Chemistry: DeWayne Kennedy-Parker, Lab Manager, 608-224-6282

Metals: DeWayne Kennedy-Parker, Lab Manager, 608-224-6282

Organic Chemistry: Al Spallato, Lab Manager, 608-224-6269

Emergency Chemical Response: Noel Stanton, Lab Manager, 608-224-6251

Environmental Toxicology: Tracy Hanke, Lab Manager, 608-224-6270