

- CIVIL ENGINEERING
- SURVEYING & MAPPING
- CONSTRUCTION SERVICES
- WATER RESOURCES
- PLANNING & DEVELOPMENT
- TRANSPORTATION ENGINEERING
- STRUCTURAL ENGINEERING
- LANDSCAPE ARCHITECTURE

MADISON REGIONAL OFFICE  
 161 HORIZON DRIVE, SUITE 101  
 VERONA, WISCONSIN 53593  
 608.848.5060 PHONE | 608.848.2255 FAX

MADISON | MILWAUKEE  
 KENOSHA | APPLETON  
 www.jsdinc.com

SERVICES PROVIDED TO:

**DANE COUNTY PUBLIC WORKS**



1919 ALLIANT ENERGY CENT. WAY  
 MADISON, WI 53713

PROJECT:  
**2014 RESTORATION  
 CAPITOL SQUARE  
 SOUTH  
 PARKING RAMP**

PROJECT LOCATION:  
 113 S. HENRY STREET  
 MADISON, WI 53703

RFB #: 314018

SEAL/SIGNATURE:

ALTHOUGH EVERY EFFORT HAS BEEN MADE IN PREPARING THESE PLANS AND CHECKING THEM FOR ACCURACY, THE CONTRACTOR AND SUBCONTRACTORS MUST CHECK ALL DETAIL AND DIMENSIONS OF THEIR TRADE AND BE RESPONSIBLE FOR THE SAME.


DESIGN: JJE  
 DRAWN: PGB  
 APPROVED: JJE

PLAN MODIFICATIONS:	DATE:
2 - ADDENDUM NO. 2	8-11-14

**DIGGERS HOTLINE**  
 Toll Free (800) 242-8511  
 Milwaukee Area (414) 259-1181  
 Hearing Impaired TDD (800) 542-2289  
 www.DiggersHotline.com


SHEET TITLE:  
**DETAILS**

SHEET NUMBER:  
**D-4.0**

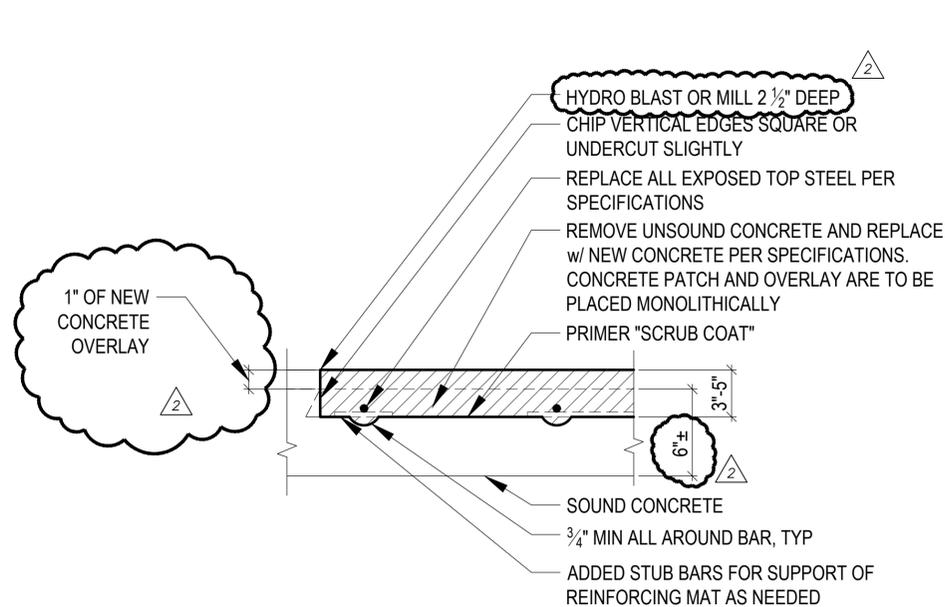


**1**  
 D4.0  
**TOPSIDE SLAB RESTORATION**  
 SCALE : NTS  
 (HYDRO-DEMOLITION OR MILLING)

NOTE: REMOVAL OF CONCRETE BELOW SUPPORT BARS IS REQUIRED BY SPECIFICATION. ADDITIONAL PAYMENT FOR DEEPER REMOVAL IN THESE AREAS IS PERMITTED.

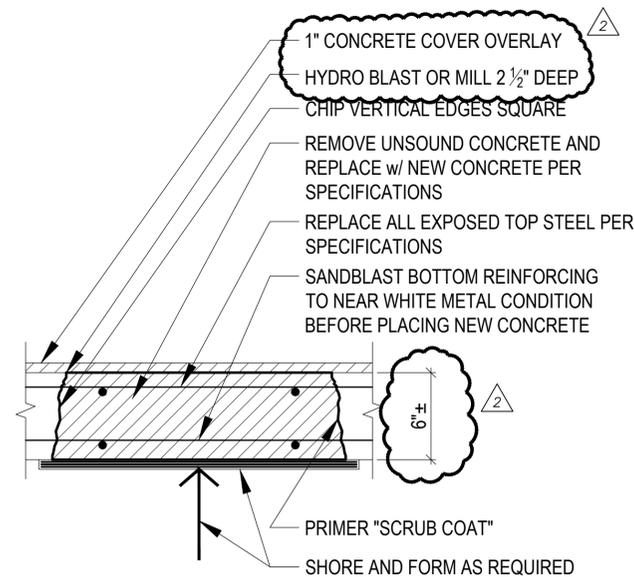


**2**  
 D4.0  
**FULL DEPTH SLAB REPLACEMENT**  
 SCALE : NTS


NOTE: REINFORCING SHOWN FOR REFERENCE ONLY. LOCATION AND SPACING TO BE FIELD VERIFIED

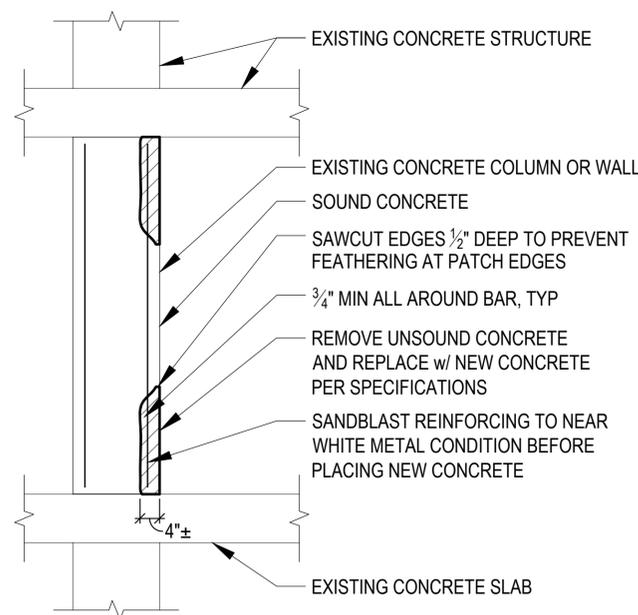

**3**  
 D4.0  
**REPAIR AT VERTICAL SURFACES**  
 SCALE : NTS

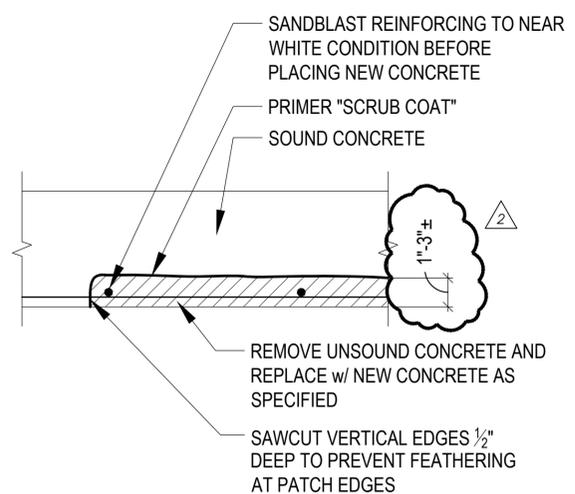

**4**  
 D4.0  
**UNDERSIDE SLAB RESTORATION**  
 SCALE : NTS

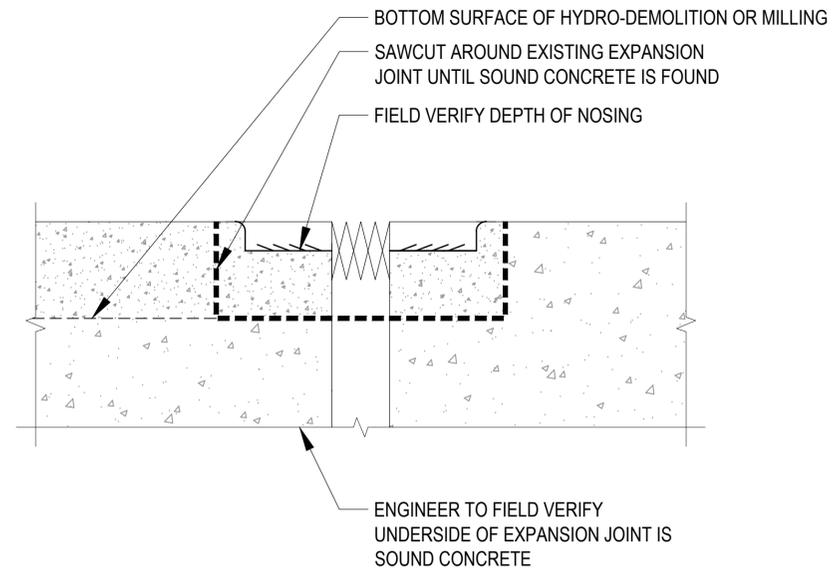

**5**  
 D4.0  
**EXPANSION JOINT REPLACEMENT**  
 SCALE : NTS