



DANE COUNTY DEPARTMENT of PUBLIC WORKS, HIGHWAY and TRANSPORTATION

County Executive
Joseph T. Parisi

1919 Alliant Energy Center Way ♦ Madison, Wisconsin 53713
Phone: (608) 266-4018 ♦ Fax: (608) 267-1533

Commissioner / Director
Gerald J. Mandli

Friday June 20, 2014

ATTENTION ALL REQUEST FOR BID (RFB) HOLDERS

RFB NO. 314015 - ADDENDUM NO. 3

REDUCTION CURTAIN

BIDS DUE: THURSDAY, JUNE 26, 2014, 2:00 PM. DUE DATE AND TIME ARE NOT CHANGED BY THIS ADDENDUM.

This Addendum is issued to modify, explain or clarify the original Request for Bid (RFB) and is hereby made a part of the RFB. Please attach this Addendum to the RFB.

PLEASE MAKE THE FOLLOWING CHANGES:


1. Figure 1 – Reduction Curtain

Replace Figure 1 with new Figure 1 issued with this addendum.

If any additional information about this Addendum is needed, please call Eric Urtes at 608/266-4798, urtes.eric@countyofdane.com.

Sincerely,
Eric Urtes
Project Manager

Enclosures:
New Figure 1

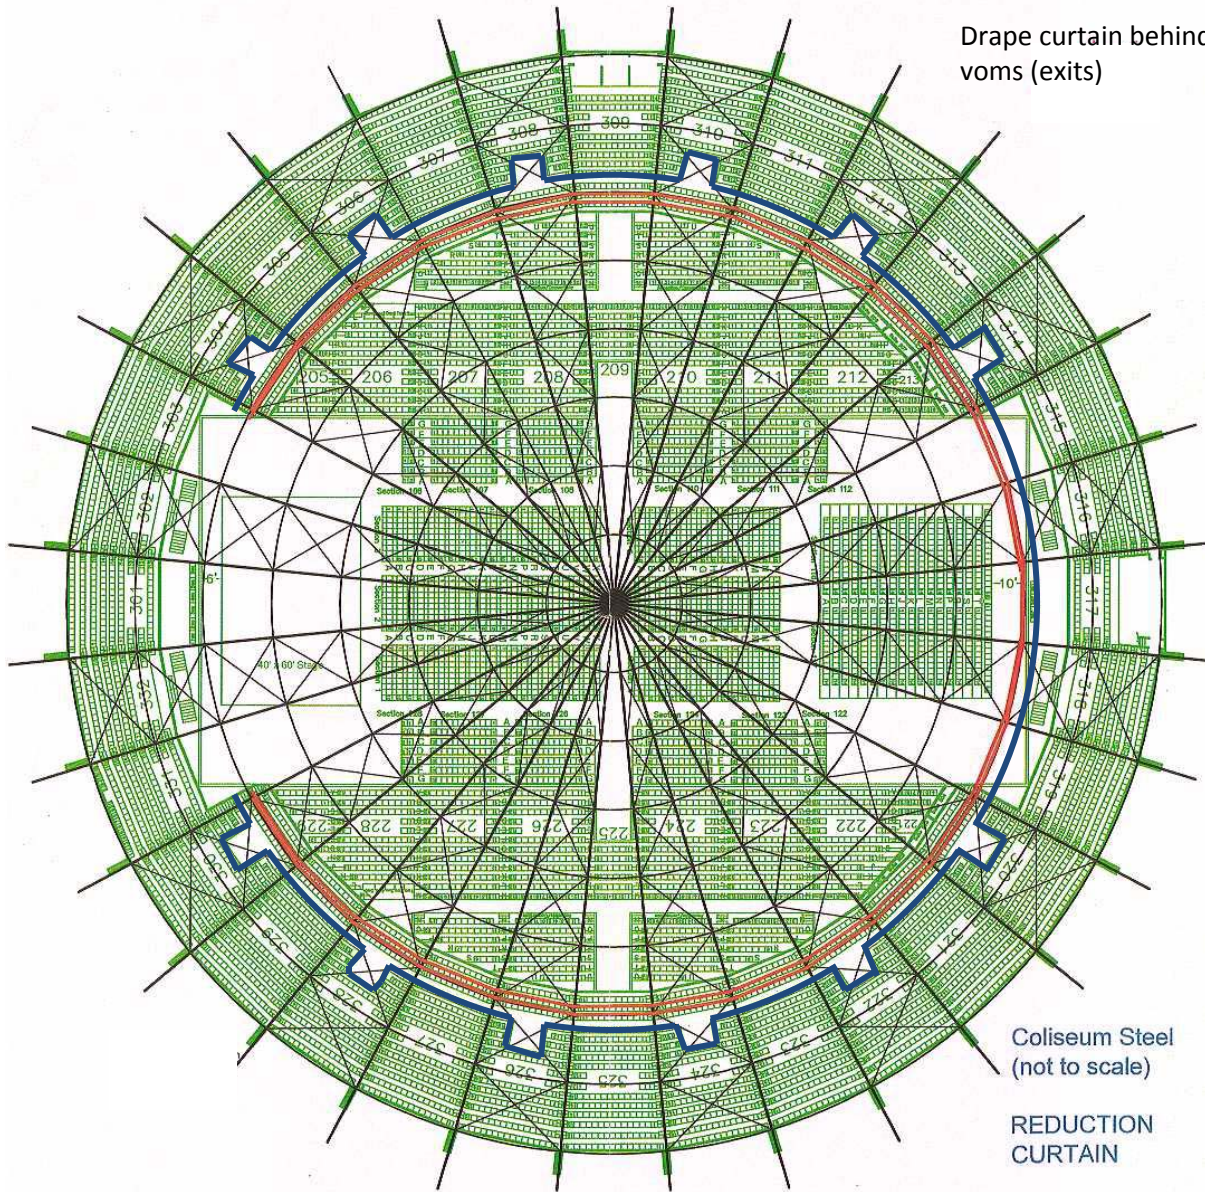

Drape curtain behind vom (exits)


- Black IFR PD Cloth Curtains sewn with 25% pleating (approximately 640 linear feet not including pleating) and trimmed at a level that will allow them to be dropped over the first row of seats (approximately 32 linear feet in total height)
- Power Motors as necessary to raise and lower curtain with 4 wall mounted control panels and one 50 foot wired remote pendent.
- Number of vom to remain open to be determined for each event.
- Curtain to run along seat at fourth row.

— Original Location in previous figure dated 5-15-2014

— New Location

Coliseum Steel (not to scale)

REDUCTION CURTAIN

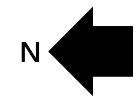

**DANE COUNTY PUBLIC WORKS,
HIGHWAY & TRANSPORTATION**

| | | |
|----------------------------|------------------------|--------------------------------------|
| PROJECT NO: 314015 | DATE: 5-15-2014 | REVISIONS |
| DRAWN BY: CKD BY: CF | SCALE: Not To Scale | △ Changed curtain location 6-20-2014 |

**ALLIANT ENERGY CENTER
COLISEUM**

**FIGURE 1
REDUCTION CURTAIN**