


10/04/16

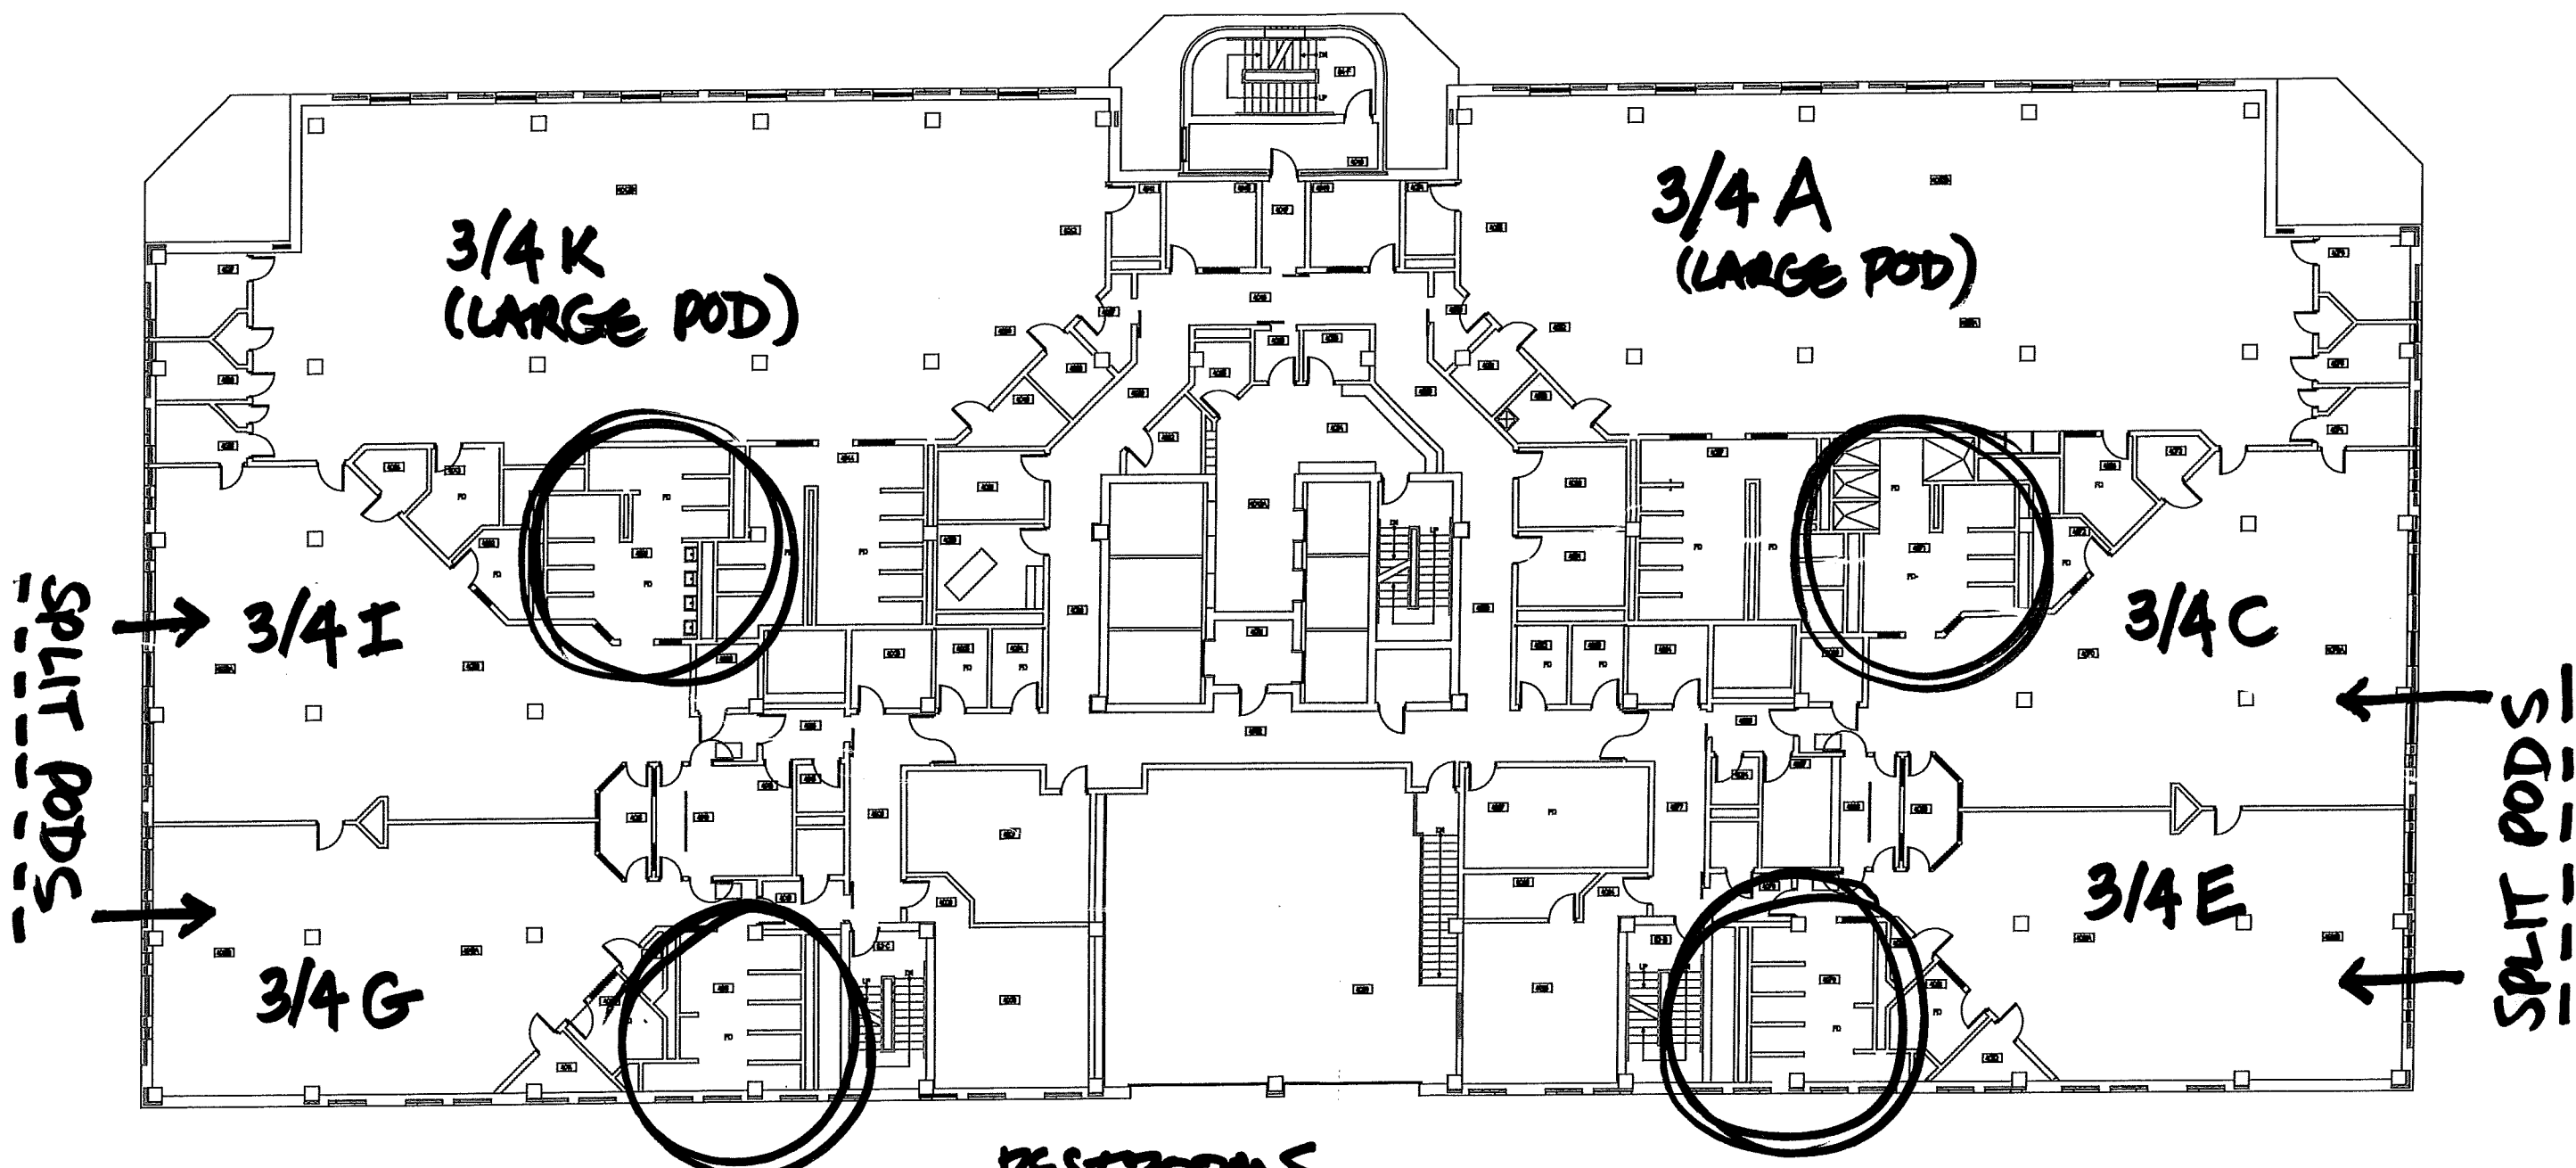

3/4 K
(LARGE POD)

3/4 A
(LARGE POD)

3/4 I

3/4 C

3/4 G


3/4 E

SPLIT PODS

SPLIT PODS

TEMP. REFERENCE
DRAWING UNTIL
DRAWING SET
IS COMPLETE

RESTROOMS
ARE CIRCLED

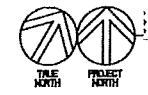

TYPICAL FLOOR PLAN
FOR 3rd & 4th FLRS

FIG. 1