



DANE COUNTY DEPARTMENT of PUBLIC WORKS, HIGHWAY and TRANSPORTATION

County Executive
Joseph T. Parisi

1919 Alliant Energy Center Way ♦ Madison, Wisconsin 53713
Phone: (608) 266-4018 ♦ Fax: (608) 267-1533

Commissioner / Director
Gerald J. Mandli

April 22, 2014

ATTENTION ALL REQUEST FOR BID (RFB) HOLDERS

RFB NO. 314000- ADDENDUM NO. 2

TENANT IMPROVEMENTS FIRST FLOOR CITY-COUNTY BUILDING

BIDS DUE: THURSDAY, MAY 8, 2014, 2:00 PM. DUE DATE AND TIME ARE NOT CHANGED BY THIS ADDENDUM.

This Addendum is issued to modify, explain or clarify the original Request for Bid (RFB) and is hereby made a part of the RFB. **Acknowledge this addendum on the Bid Form.**

CHANGES TO BIDDING REQUIREMENTS:

1. None

CHANGES TO SPECIFICATIONS:






2. None

CHANGES TO DRAWINGS:

3. Replace drawing sheets A7.0, A8.0, A8.1 and 8.2 in their entirety.

Enclosures:

A7.0, A8.0, A8.1, A8.2

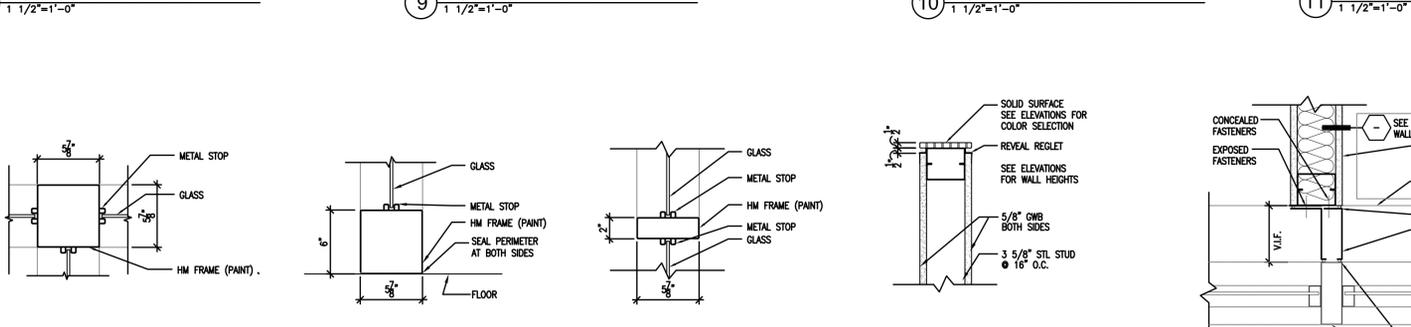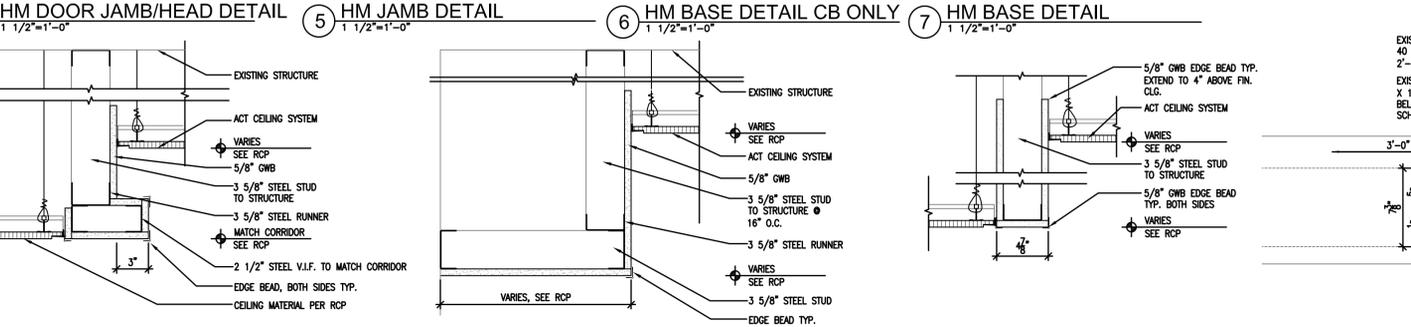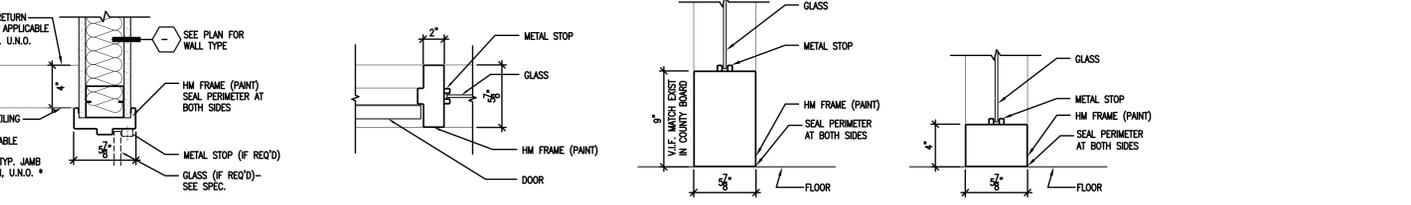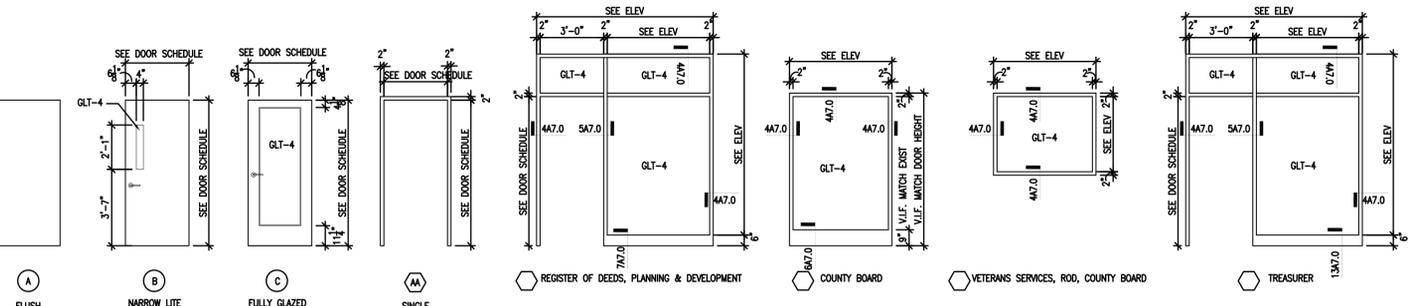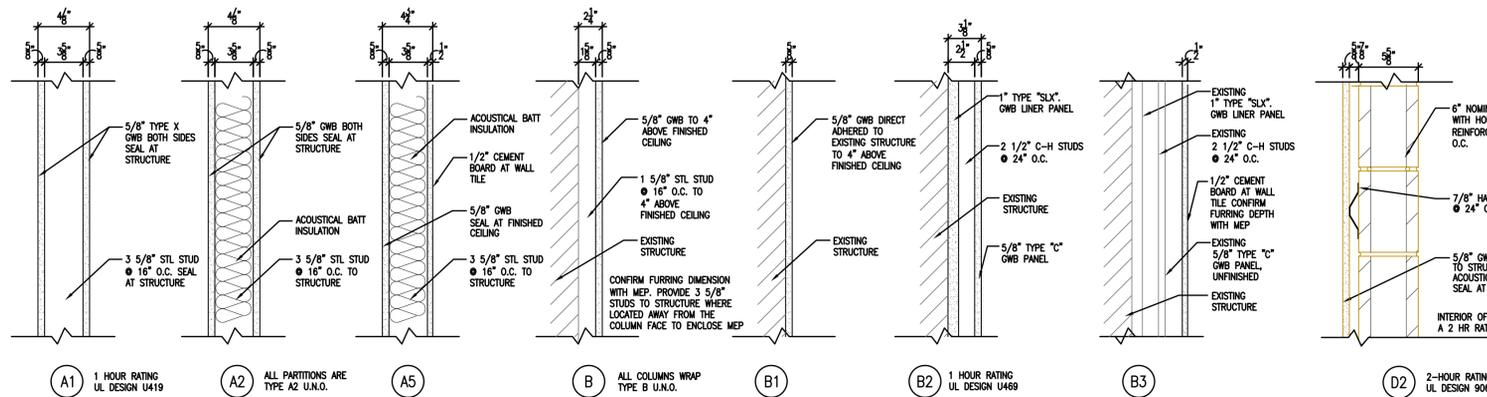

DOOR AND FRAME SCHEDULE															
DOOR NO.	QTY	W	H	T	MATERIAL	ELEV	CLASS	LOUVER OR UNDERCUT	FRAME			PFE LABEL	HMR GROUP	REMARKS	
									MATL	ELEV	DETAILS				
									HEAD	JAMB	BILL				
101	1	4'-7"	2'-8"	1 3/4"	WD	11A8.0	-	-	-	-	-	-	20	GATE, RESIN PANEL 1 OVER WOOD DOOR, V.I.F. WIDTH	
106	1	3'-0"	7'-0"	1 3/4"	WD	C	GLT-4	-	-	HM A411A8.0	4A7.0	11A7.0	-	23	
108a	1	3'-0"	7'-0"	1 3/4"	WD BY OWNER	A	-	-	-	HM A42A7.0	4A7.0	4A7.0	-	1	REINSTALL HARDWARE FROM E1006b
108b	1	3'-0"	7'-0"	1 3/4"	REINSTL E1006a	B	-	-	-	HM A42A7.0	4A7.0	4A7.0	-	1	REINSTALL HARDWARE FROM E1006a
116	1	3'-0"	7'-0"	1 3/4"	WD BY OWNER	B	GLT-4	-	-	HM A42A7.0	4A7.0	4A7.0	-	5A	REPLACE GLAZING, REINSTALL HARDWARE FROM E108a
117	1	3'-0"	7'-0"	1 3/4"	WD BY OWNER	B	GLT-4A	-	-	HM A42A7.0	4A7.0	4A7.0	-	5	
118	1	3'-0"	7'-0"	1 3/4"	WD BY OWNER	B	GLT-4A	-	-	HM A42A7.0	4A7.0	4A7.0	-	5	
119	1	3'-0"	7'-0"	1 3/4"	WD BY OWNER	B	GLT-4A	-	-	HM A42A7.0	4A7.0	4A7.0	-	15	
120a	1	3'-0"	7'-0"	1 3/4"	WD BY OWNER	B	GLT-4A	-	-	EXIST HM	-	-	-	6A	REINSTALL HARDWARE FROM E117
120b	1	3'-0"	7'-0"	1 3/4"	WD BY OWNER	B	GLT-4A	-	-	HM A42A7.0	4A7.0	4A7.0	-	15	
121a	1	3'-0"	7'-0"	1 3/4"	REINSTL E1006b	B	GLT-4	-	-	HM A42A7.0	4A7.0	4A7.0	-	68	REPLACE GLAZING, REINSTALL HARDWARE FROM E108b
121b	1	3'-0"	7'-0"	1 3/4"	WD	B	GLT-4	-	-	HM A42A7.0	4A7.0	4A7.0	-	17	CR IN AND CR OUT
121c	1	3'-0"	7'-0"	1 3/4"	WD	B	GLT-4	-	-	HM A42A7.0	4A7.0	4A7.0	-	17	CR IN AND CR OUT
122	1	3'-0"	7'-0"	1 3/4"	REINSTL E120	A	-	-	-	HM A42A7.0	4A7.0	4A7.0	-	45 MIN	REINSTALL HARDWARE FROM E120
123	1	3'-0"	7'-0"	1 3/4"	WD	A	-	-	-	HM A42A7.0	4A7.0	4A7.0	-	21	
124	1	3'-0"	7'-0"	1 3/4"	HM	A	-	-	LOUVER	B48.2	4A7.0 SIM	4A7.0 SIM	-	16	V.I.F. 1" HM FRAME PROFILE, MATCH EXIST LOUVER SIZE
125	1	3'-0"	7'-0"	1 3/4"	HM	A	-	-	LOUVER	B48.2	4A7.0 SIM	4A7.0 SIM	-	16	V.I.F. 1" HM FRAME PROFILE, MATCH EXIST LOUVER SIZE
126	1	3'-0"	7'-0"	1 3/4"	WD	B	GLT-4	-	-	HM A42A7.0	4A7.0	4A7.0	-	1A	OWNER SIGN STAFF ONLY
130	1	3'-0"	7'-0"	1 3/4"	REINSTL E117	A	-	-	-	HM A5A8.0	-	-	-	5	
131	1	3'-0"	7'-0"	1 3/4"	WD	A	-	-	-	HM A5A8.0	-	-	-	5	
133	1	3'-0"	7'-0"	1 3/4"	WD	A	-	-	-	HM N7A8.1	-	-	-	5	
134	1	3'-0"	7'-0"	1 3/4"	WD	A	-	-	-	HM O7A8.1	-	-	-	5	
135	1	3'-0"	7'-0"	1 3/4"	WD	A	-	-	-	HM N7A8.1	-	-	-	5	
136	1	3'-0"	7'-0"	1 3/4"	WD	A	-	-	-	HM P7A8.1	-	-	-	5	
137	1	3'-0"	7'-0"	1 3/4"	WD	A	-	-	-	HM N7A8.1	-	-	-	5	
138	1	3'-0"	7'-0"	1 3/4"	WD	A	-	-	-	HM N7A8.1	-	-	-	5	
139	1	3'-0"	7'-0"	1 3/4"	WD	A	-	-	-	O6,15A8.1	-	-	-	10	
140	1	3'-0"	7'-0"	1 3/4"	WD	A	-	-	-	HM R14A8.1	-	-	-	5	
142	1	3'-0"	7'-0"	1 3/4"	WD	A	-	-	-	T16A8.1	-	-	-	10	
143	1	3'-0"	7'-0"	1 3/4"	WD	A	-	-	-	U15A8.1	-	-	-	10	
144	1	3'-0"	7'-0"	1 3/4"	WD	A	-	-	-	U15A8.1	-	-	-	10	
145	1	3'-0"	7'-0"	1 3/4"	WD	C	GLT-4	-	-	HM V12A8.1	-	-	-	6	
146	1	3'-0"	7'-0"	1 3/4"	WD	A	-	-	-	HM M6A8.1	-	-	-	58	
149a	1	3'-0"	7'-0"	1 3/4"	WD	C	GLT-4	-	-	HM J1A8.1	-	-	-	5	OWNER SIGN STAFF ONLY
149b	2	3'-0"	7'-0"	1 3/4"	WD	A	-	-	-	L3A8.1	-	-	-	22	SECURE PLANNING OFFICE, CASSED OPENING
150a	1	3'-0"	7'-0"	1 3/4"	WD	C	GLT-4	-	-	HM Y5A8.2	-	-	-	1A	
150b	1	2'-0"	7'-0"	1 3/4"	WD	A	-	-	-	13A8.2	-	-	-	19	
150c	1	1'-6"	7'-0"	1 3/4"	WD	A	-	-	-	13A8.2	-	-	-	19	
152	1	3'-0"	7'-0"	1 3/4"	EXIST WD	-	-	-	-	EXIST HM	-	-	-	18	
154	1	3'-0"	7'-0"	1 3/4"	WD	A	-	-	-	HM A42A7.0	4A7.0	4A7.0	-	11	REINSTALL HARDWARE FROM E154
155	1	3'-0"	6'-8"	1 3/4"	WD	A	-	-	-	EXIST HM	-	-	-	5	EXIST FRAME, FIELD VERIFY
157	1	3'-0"	6'-8"	1 3/4"	WD	A	-	-	-	HM W3A8.2	-	-	-	58	
1000	2				SS					EXIST SS				12	NARROW PROFILE JAMB MOUNTED CR
1001a	2	3'-0"	7'-0"	1 3/4"	WD	C	GLT-4	-	-	HM B5A8.0	-	-	-	14	
1001b	2	3'-0"	7'-0"	1 3/4"	WD	C	GLT-4	-	-	HM K3A8.1	-	-	-	14	
1001c	2	3'-0"	7'-0"	1 3/4"	WD	C	GLT-4	-	-	HM X3A8.2	-	-	-	14	FAIL SECURE CR
1006a	1	3'-0"	7'-0"	1 3/4"	WD BY OWNER	B	GLT-4	-	-	HM A42A7.0	4A7.0	4A7.0	-	6	
1006b	1	3'-0"	7'-0"	1 3/4"	REINSTL E1006a	C	EXIST GLT-4	-	-	EXIST HM	-	-	-	6	
1008	1	3'-0"	7'-0"	1 3/4"	WD	A	-	-	-	HM A42A7.0	4A7.0	4A7.0	-	5A	SECURE ROD OFFICE
1009	1	3'-0"	7'-0"	1 3/4"	EXIST WD	-	-	-	-	EXIST HM	-	-	-	18	SECURE TREASURER

GENERAL NOTES


- PAINT ALL HM FRAMES/DOORS TO MATCH OWNER'S SAMPLE.
- PAINT ALL EXISTING HM FRAMES/DOORS IN PROJECT AREA TO MATCH OWNER'S SAMPLE.
- STAIN ALL WOOD DOORS TO MATCH OWNER'S SAMPLE.
- REFER TO SHEET A7.0 FOR HOLLOW METAL FRAME ELEVATIONS.
- FIELD VERIFY ALL DIMENSIONS.


LEGEND

AL ALUMINUM
HM HOLLOW METAL
WD WOOD
UC UNDERCUT


REMARKS

- APPROVED SHOP DRAWING SUBMITTAL IS REQUIRED PRIOR TO ANY MODIFICATION OF DOORS OR FRAMES ADJACENT TO EXISTING MARBLE IN CORRIDOR 1000.
- DOORS INDICATED AS "WD - BY OWNER" WILL BE PROVIDED BY OWNER FOR CONTRACTOR INSTALLATION. ALL GLAZING, HARDWARE PREP AND MODIFICATION FOR INSTALLATION BY CONTRACTOR.

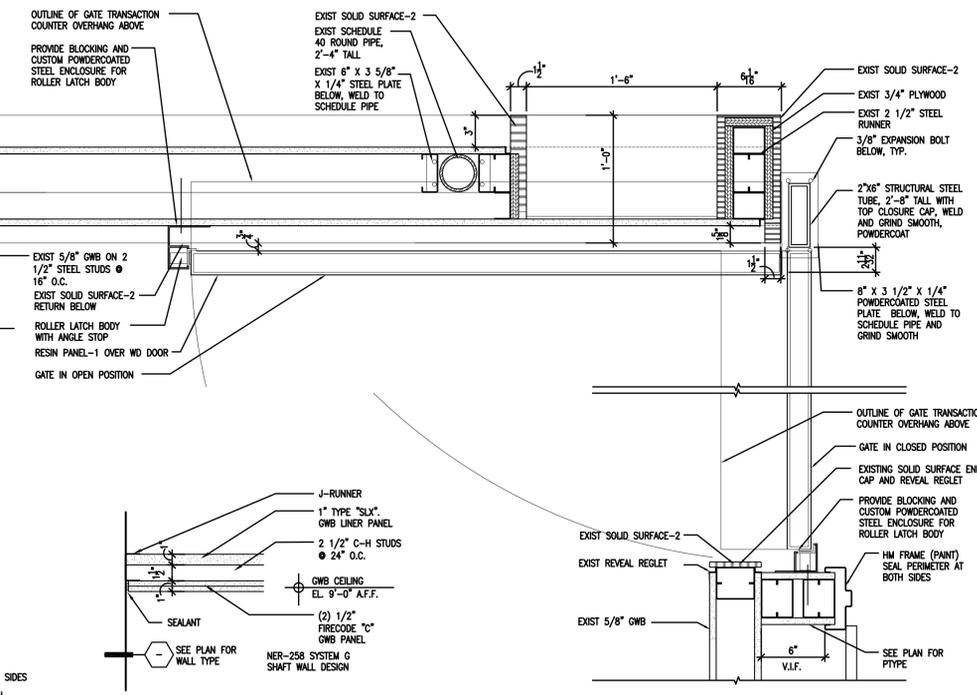


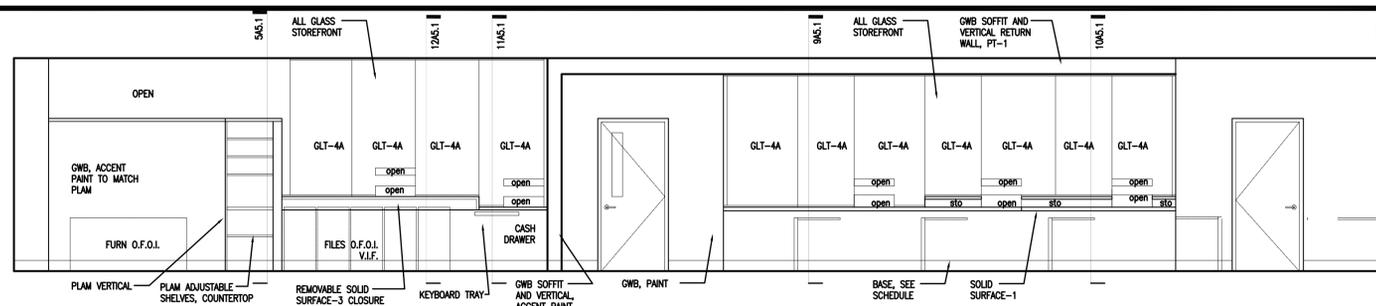


1 INTERIOR ELEVATION
1/4"=1'-0"

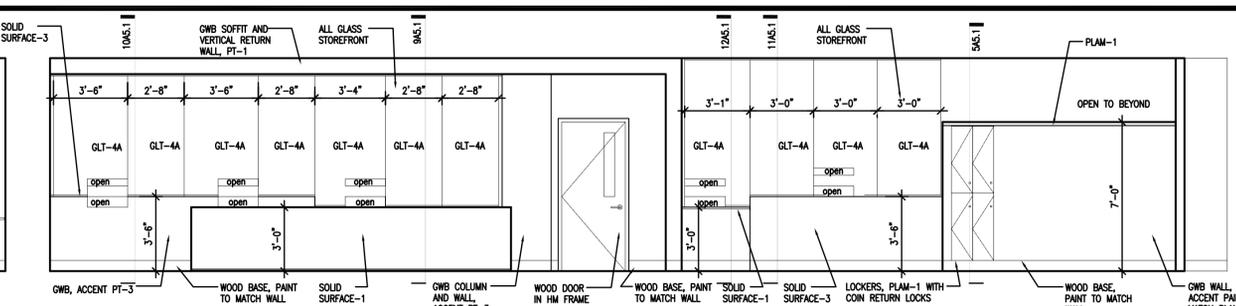


2 INTERIOR ELEVATION
1/4"=1'-0"

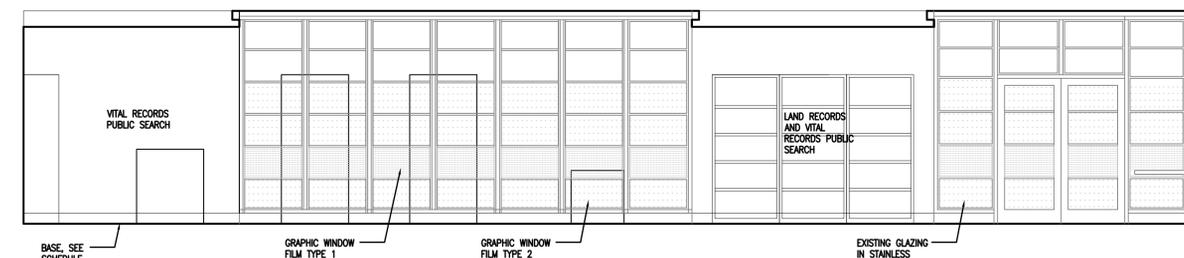


3 INTERIOR ELEVATION
1/4"=1'-0"

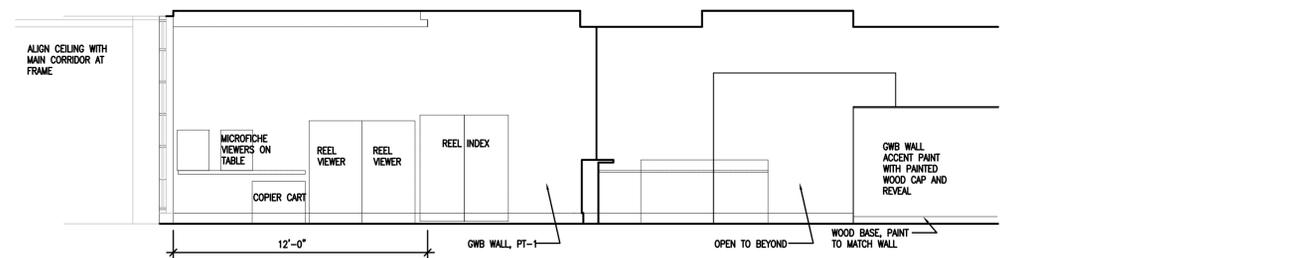


4 INTERIOR ELEVATION
1/4"=1'-0"

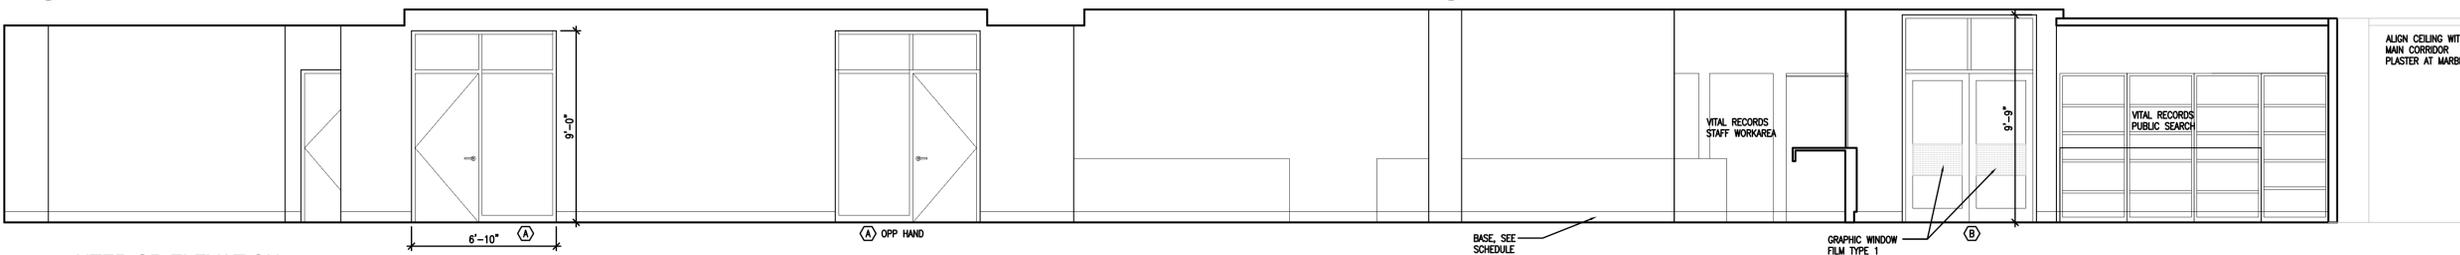


5 INTERIOR ELEVATION
1/4"=1'-0"

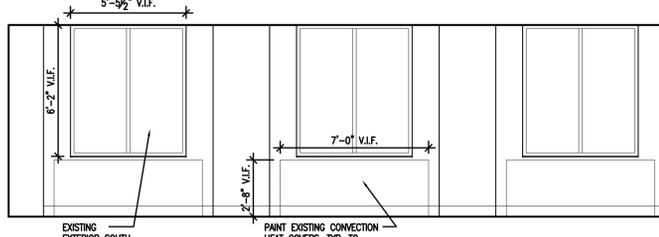


6 INTERIOR ELEVATION
1/4"=1'-0"

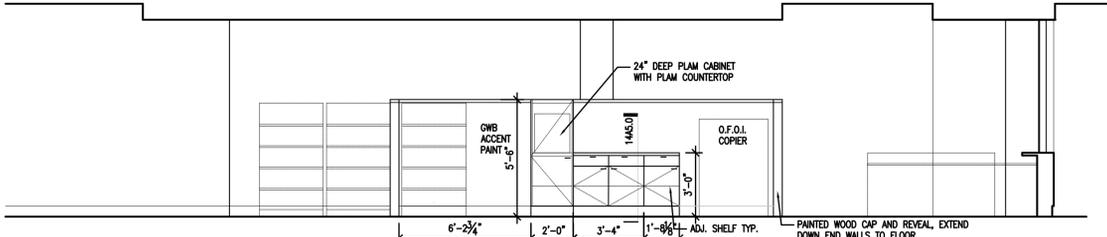


7 INTERIOR ELEVATION
1/4"=1'-0"

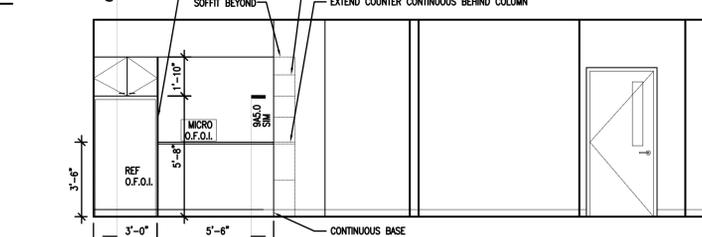


8 INTERIOR ELEVATION
1/4"=1'-0"

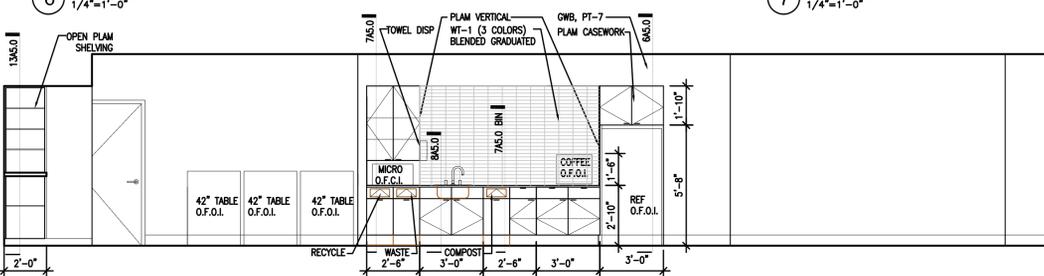


9 INTERIOR ELEVATION
1/4"=1'-0"

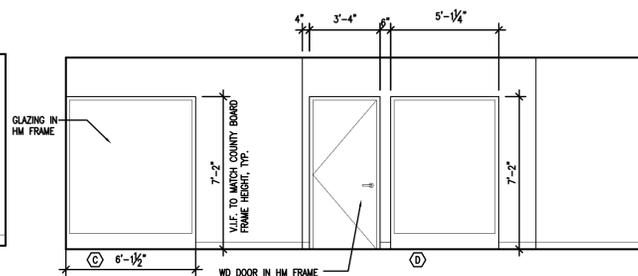


10 INTERIOR ELEVATION
1/4"=1'-0"

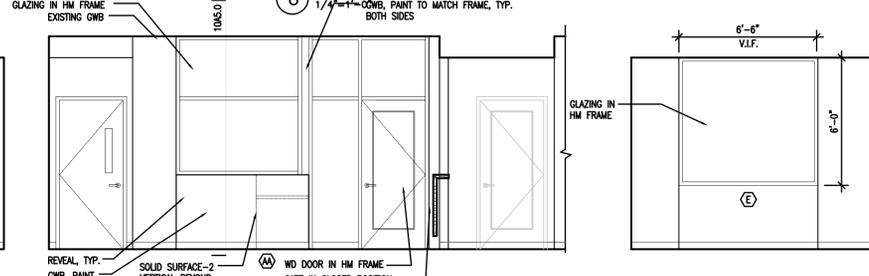


11 INTERIOR ELEVATION
1/4"=1'-0"

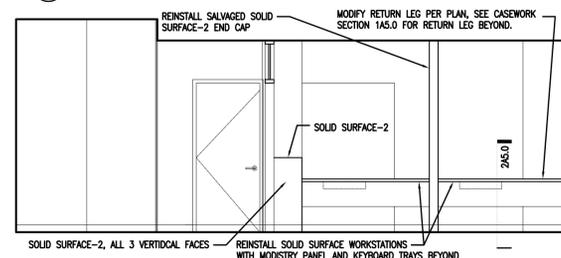


13 INTERIOR ELEVATION
1/4"=1'-0"

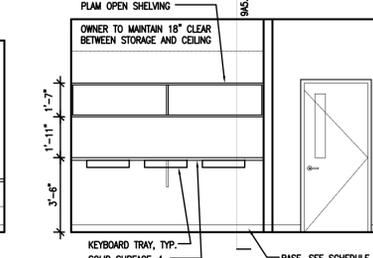


14 INTERIOR ELEVATION
1/4"=1'-0"

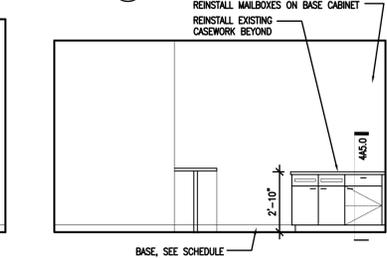


15 INTERIOR ELEVATION
1/4"=1'-0"

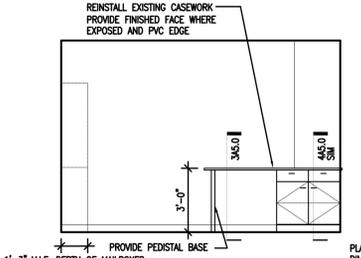


16 INTERIOR ELEVATION
1/4"=1'-0"

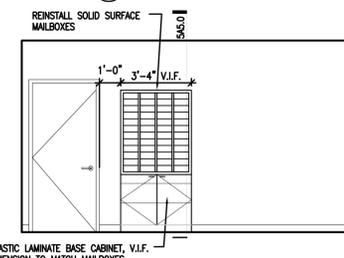


17 INTERIOR ELEVATION
1/4"=1'-0"

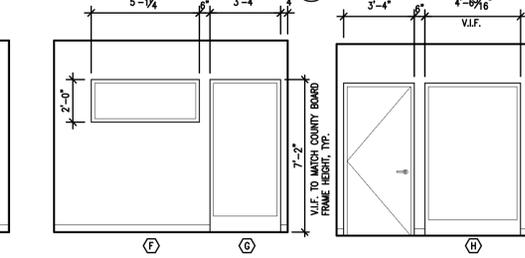


18 INTERIOR ELEVATION
1/4"=1'-0"

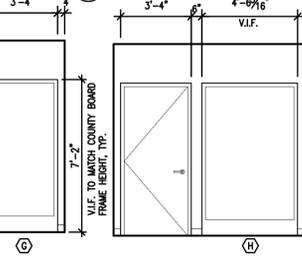


19 INTERIOR ELEVATION
1/4"=1'-0"

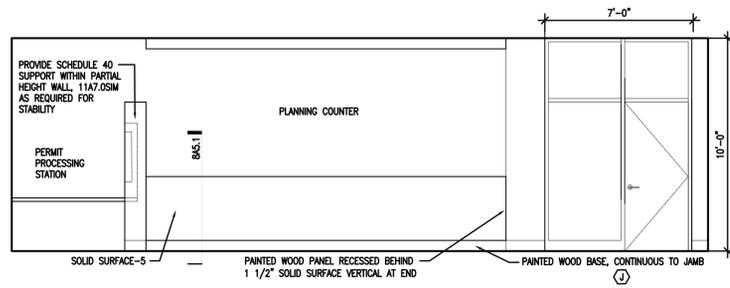


1 INTERIOR ELEVATION
1/4"=1'-0"

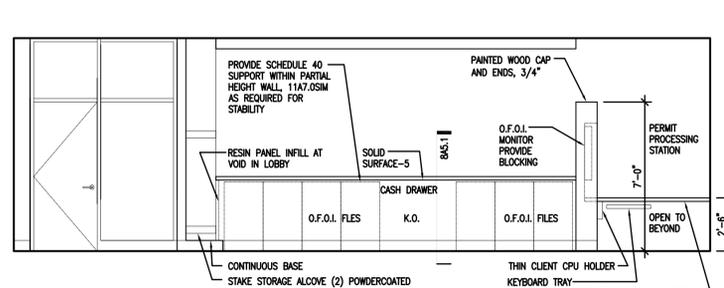


2 INTERIOR ELEVATION
1/4"=1'-0"

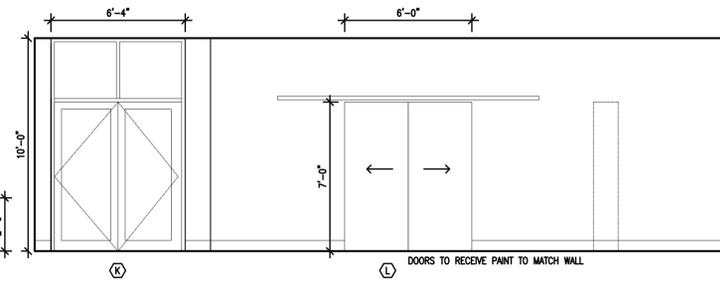


3 INTERIOR ELEVATION
1/4"=1'-0"

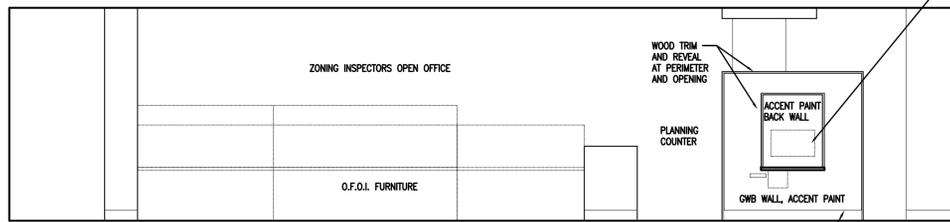


4 INTERIOR ELEVATION
1/4"=1'-0"

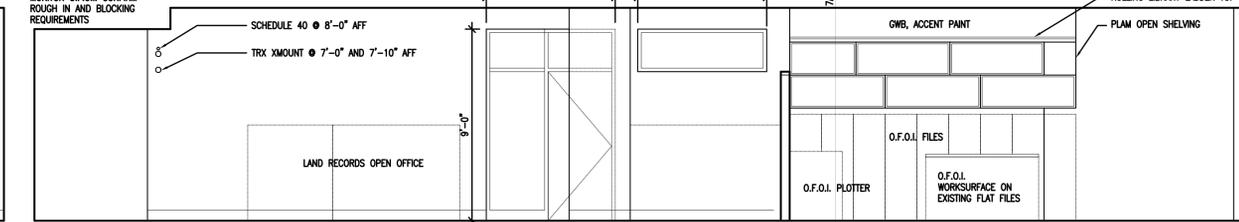


5 INTERIOR ELEVATION
1/4"=1'-0"

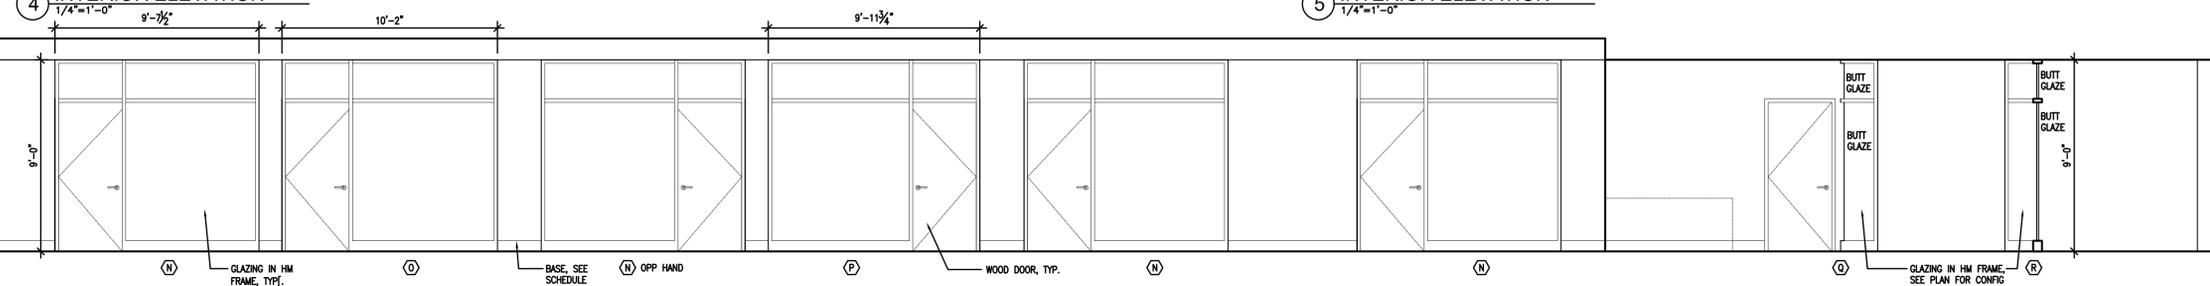


6 INTERIOR ELEVATION
1/4"=1'-0"

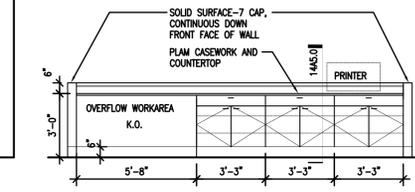


7 INTERIOR ELEVATION
1/4"=1'-0"

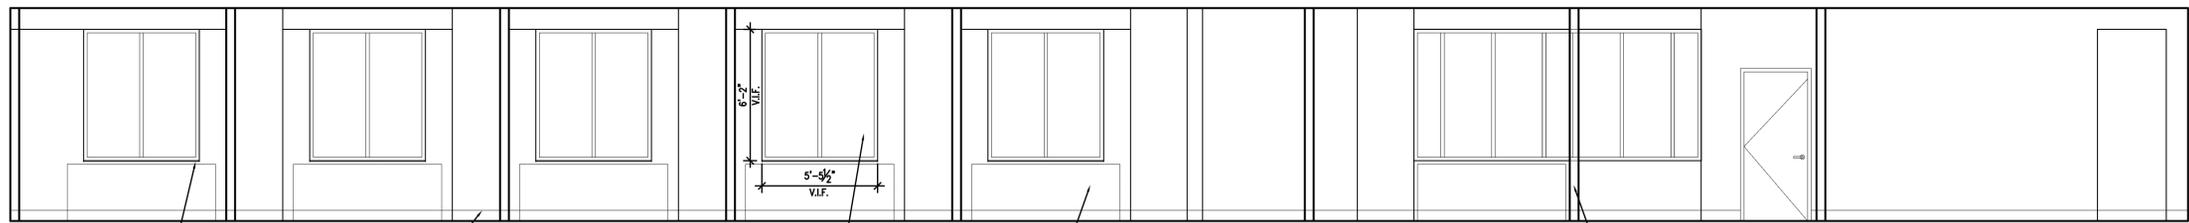


8 INTERIOR ELEVATION
1/4"=1'-0"

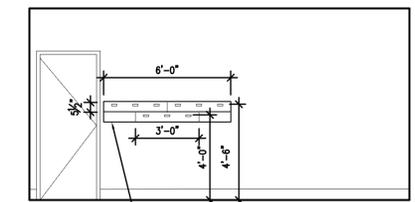


9 INTERIOR ELEVATION
1/4"=1'-0"

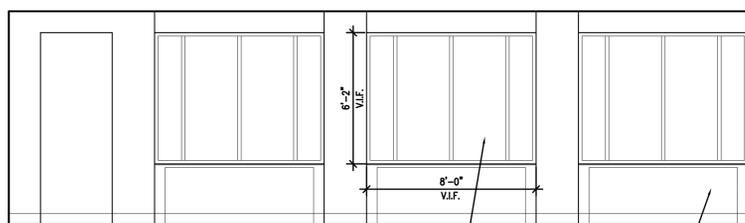


10 INTERIOR ELEVATION
1/4"=1'-0"

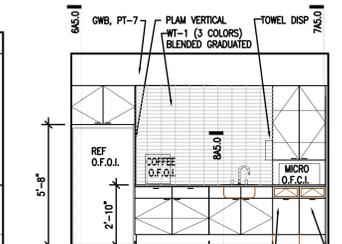


11 INTERIOR ELEVATION
1/4"=1'-0"

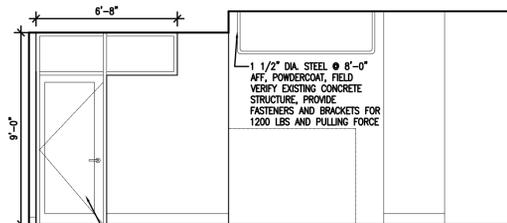


12 INTERIOR ELEVATION
1/4"=1'-0"

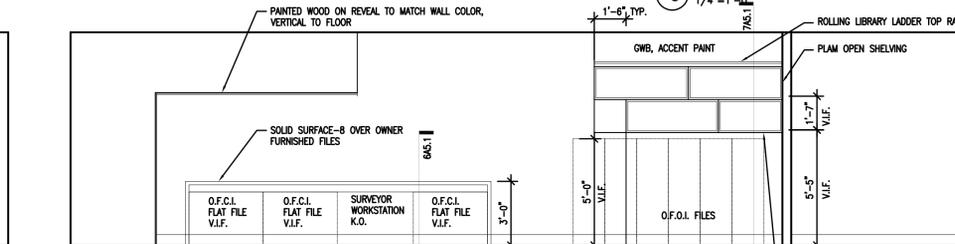


13 INTERIOR ELEVATION
1/4"=1'-0"

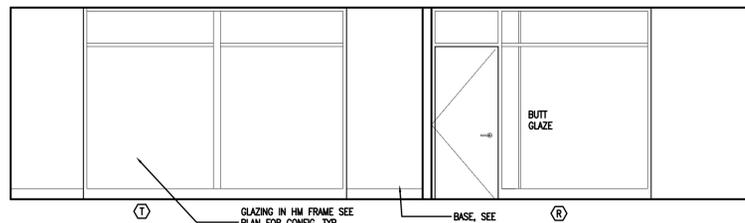


14 INTERIOR ELEVATION
1/4"=1'-0"

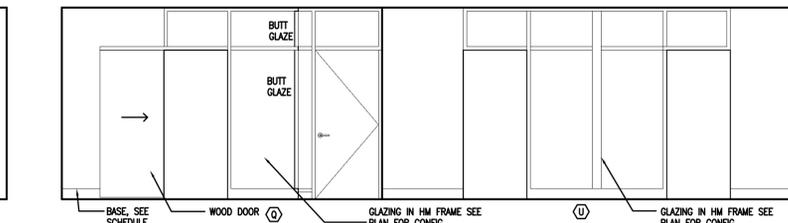

15 INTERIOR ELEVATION
1/4"=1'-0"

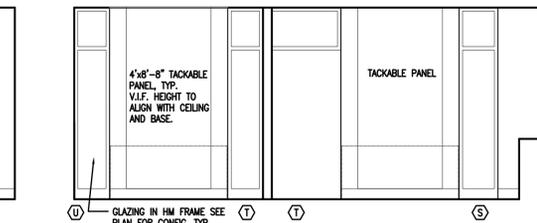


16 INTERIOR ELEVATION
1/4"=1'-0"

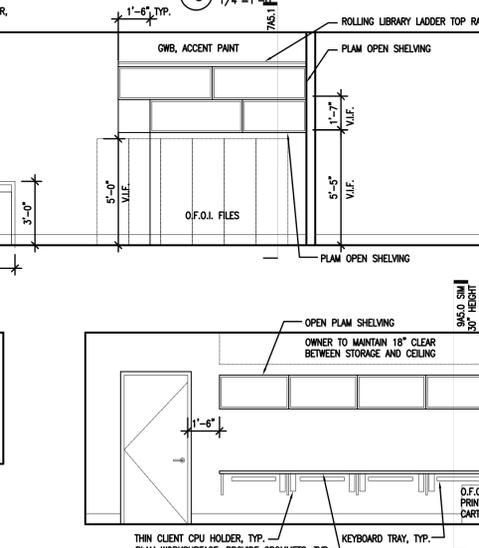


17 INTERIOR ELEVATION
1/4"=1'-0"


TOILET ACCESSORY SCHEDULE		
ABBREVIATION	ITEM	STD. MOUNTING HEIGHT
CHW	CLOTHES HOOK MOUNTED ON WALL	(1)5'-6" A.F.F. (1)4'-0" A.F.F.
FD	FLOOR DRAINS	
GB18	18" GRAB BAR	CENTER @ 2'-10" A.F.F.
GB34	34" GRAB BAR	CENTER @ 2'-10" A.F.F.
GB36	36" GRAB BAR	CENTER @ 2'-10" A.F.F.
GB42	42" GRAB BAR	CENTER @ 2'-10" A.F.F.
LAV	LAVATORY	
M	MIRROR W/STEEL CHANNEL FRAME	
SDW	WALL MOUNTED SOAP DISPENSER, O.F.C.I.	VALVE @ 40"
SNL	SANITARY NAPKIN DISPOSAL	MIN. 18" TO C
TD	TOWEL DISPENSER	TOP @ 46" A.F.F. MAX.(SEE ELEV)
TPH	TOILET PAPER HOLDER, O.F.C.I.	CENTER @ 2'-10" A.F.F.
WC	WATER CLOSETS	

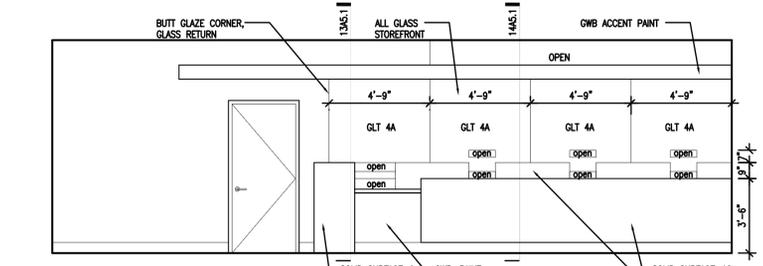


1 INTERIOR ELEVATION
1/4"=1'-0"

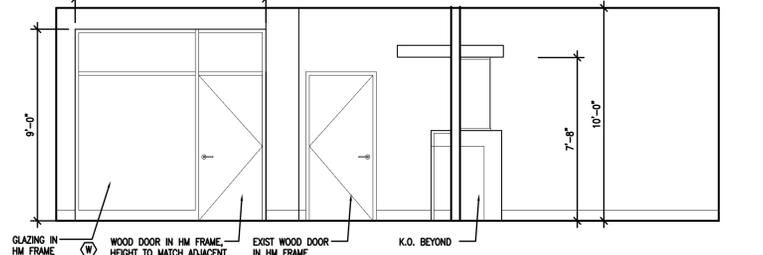


3 INTERIOR ELEVATION
1/4"=1'-0"

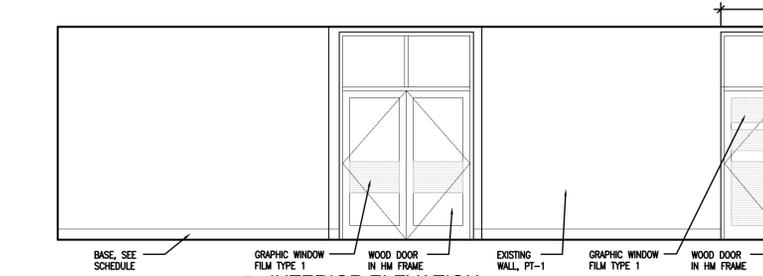


5 INTERIOR ELEVATION
1/4"=1'-0"

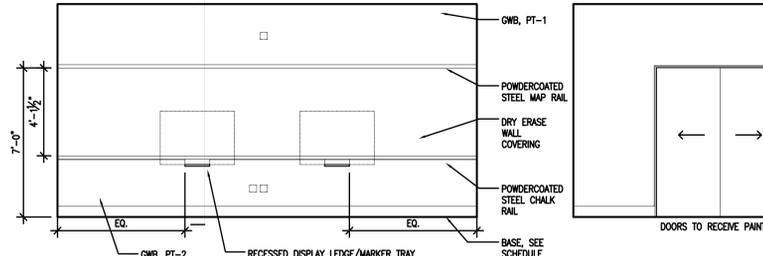


7 INTERIOR ELEVATION
1/4"=1'-0"

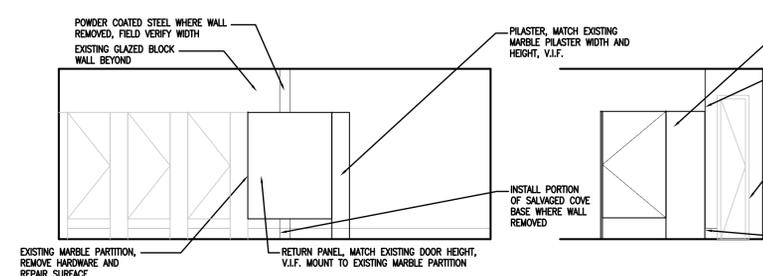


14 INTERIOR ELEVATION
1/4"=1'-0"

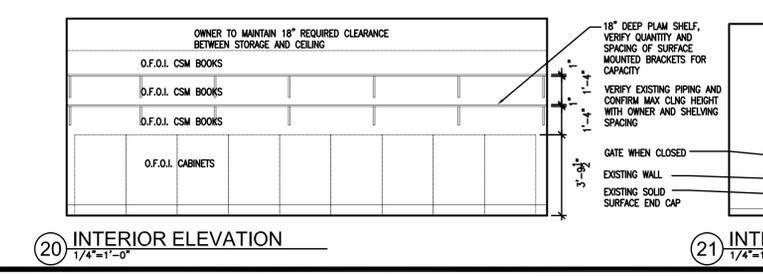


20 INTERIOR ELEVATION
1/4"=1'-0"

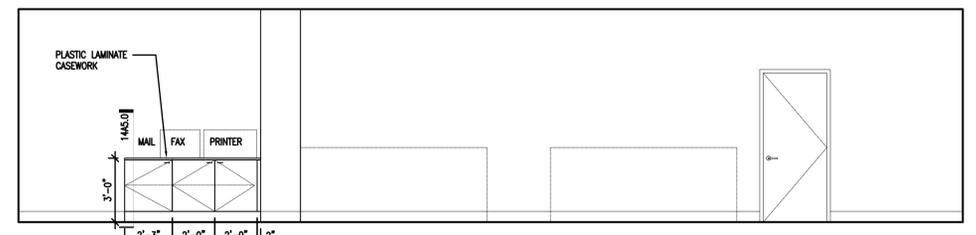


2 INTERIOR ELEVATION
1/4"=1'-0"

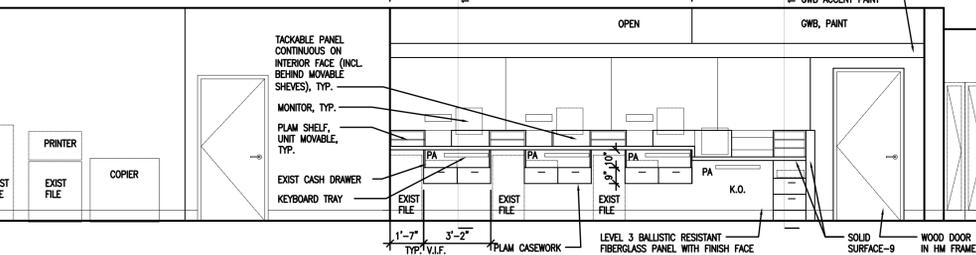


4 INTERIOR ELEVATION
1/4"=1'-0"

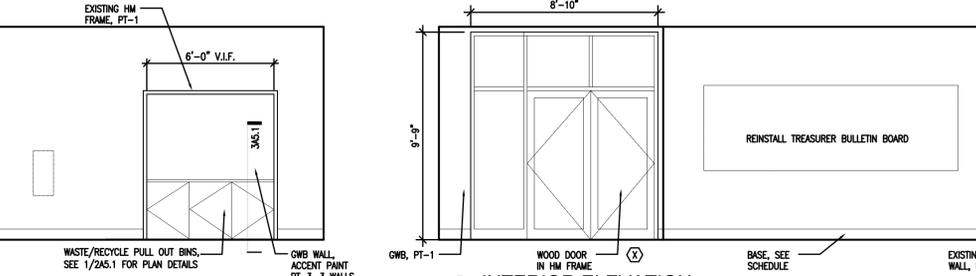


6 INTERIOR ELEVATION
1/4"=1'-0"

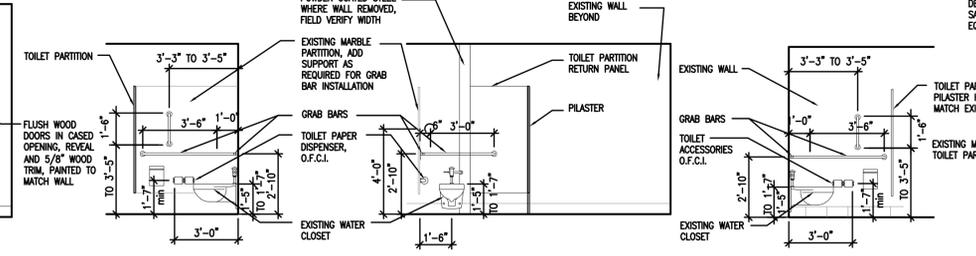


9 INTERIOR ELEVATION
1/4"=1'-0"

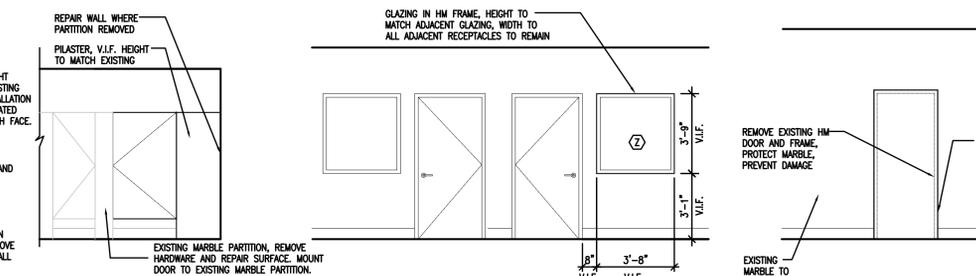


15 INTERIOR ELEVATION
1/4"=1'-0"

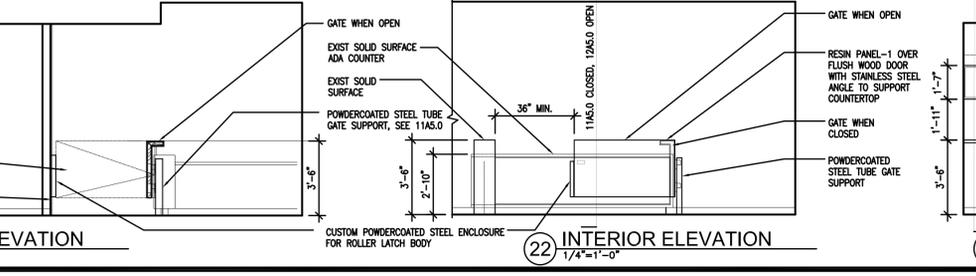


21 INTERIOR ELEVATION
1/4"=1'-0"

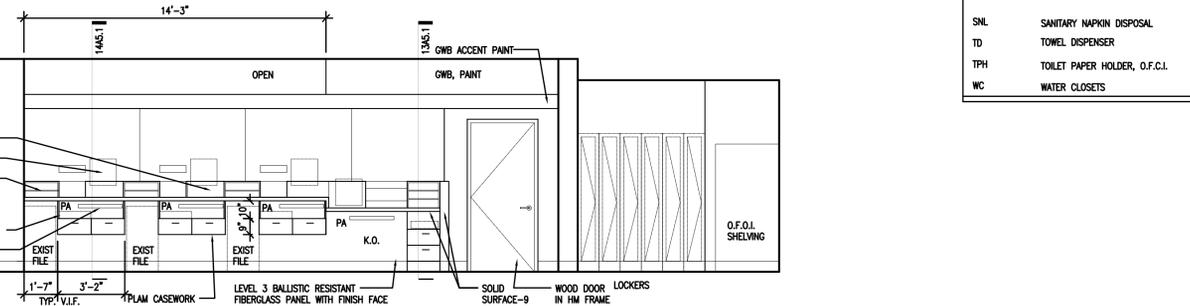


8 INTERIOR ELEVATION
1/4"=1'-0"

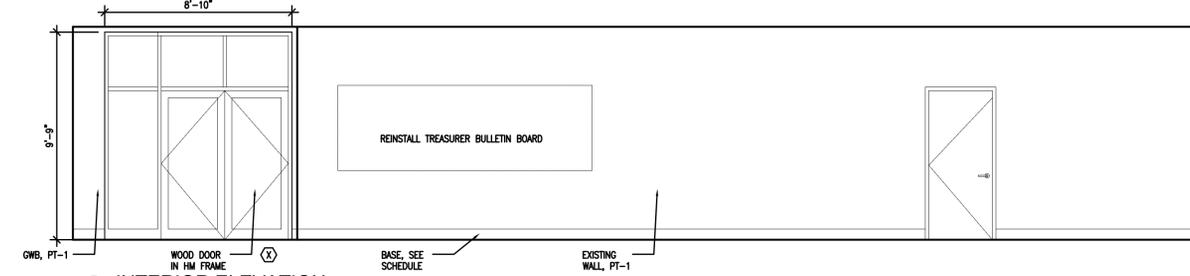


10 INTERIOR ELEVATION
1/4"=1'-0"

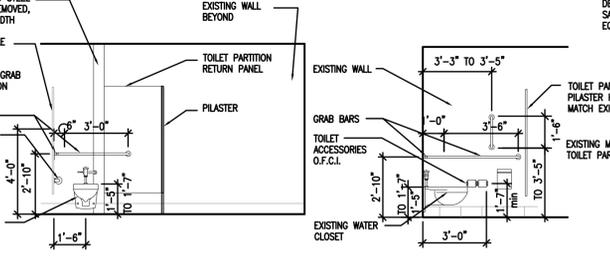


11 INTERIOR ELEVATION
1/4"=1'-0"

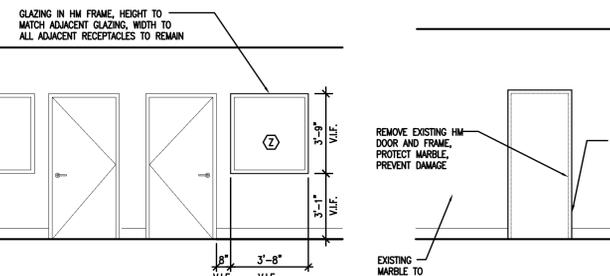


16 INTERIOR ELEVATION
1/4"=1'-0"

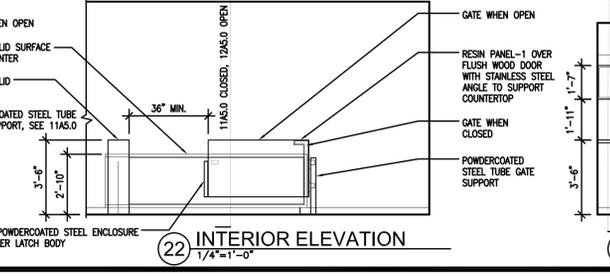


22 INTERIOR ELEVATION
1/4"=1'-0"

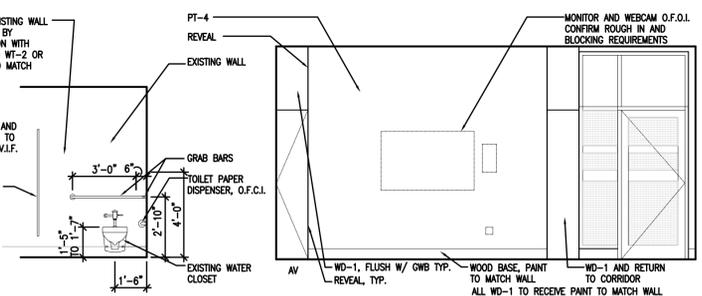


12 INTERIOR ELEVATION
1/4"=1'-0"

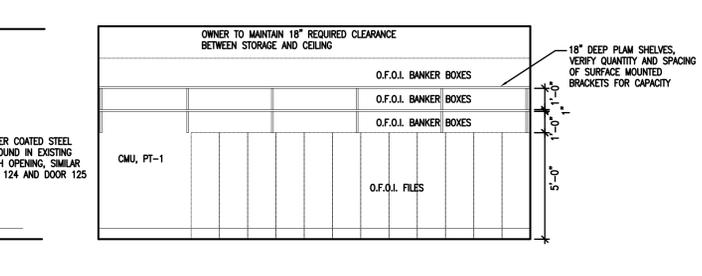


18 INTERIOR ELEVATION
1/4"=1'-0"

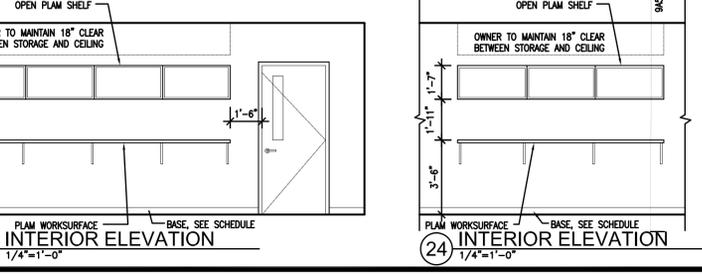


23 INTERIOR ELEVATION
1/4"=1'-0"

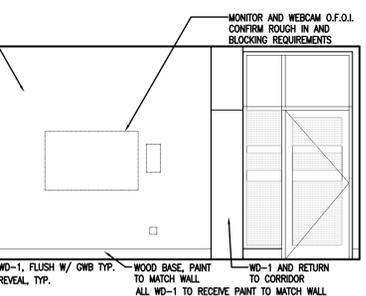

13 INTERIOR ELEVATION
1/4"=1'-0"

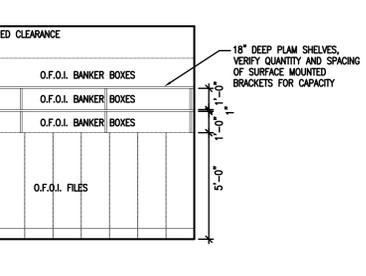

19 INTERIOR ELEVATION
1/4"=1'-0"

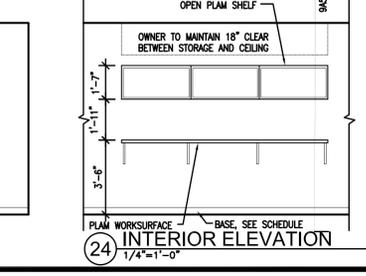

24 INTERIOR ELEVATION
1/4"=1'-0"

ISSUED
ADDENDUM NO. 2 04.22.14

PROJECT
TENANT IMPROVEMENTS
FIRST FLOOR
CITY-COUNTY BUILDING
210 MARTIN LUTHER KING,
JR. BLVD., MADISON, WI

DRAWING
INTERIOR ELEVATIONS

DATE
04.01.14

A8.2