



**DANE COUNTY DEPT. OF
PUBLIC WORKS, HIGHWAY &
TRANSPORTATION**

1919 Alliant Energy Center Way
Madison, Wisconsin 53713
Office: 608/266-4018 ♦ Fax: 608/267-1533
Public Works Engineering Division
Public Works Solid Waste Division

ADDENDUM

MARCH 2, 2017

ATTENTION ALL REQUEST FOR BID (RFB) HOLDERS

RFB NO. 316037 - ADDENDUM NO. 1

JAIL SHOWERS & SPLIT PODS IMPROVEMENTS - REBID

BIDS DUE: TUESDAY, MARCH 7, 2017, 2:00 PM. DUE DATE AND
TIME ARE NOT CHANGED BY THIS ADDENDUM.

This Addendum is issued to modify, explain or clarify the original Request for Bid (RFB) and is hereby made a part of the RFB. Please attach this Addendum to the RFB.

PLEASE MAKE THE FOLLOWING CHANGES:

1. Sheet P-2, P-3

Delete current Sheets P-2, P-3; replace with new Sheets P-2, P-3, issued with this Addendum.


The only changes on these Sheets were adding notes on each detail about pipe sizes & connection point locations to existing pipes. Plot drawings on 24" x 36" (ARCH D) paper for correct scale or size.

If any additional information about this Addendum is needed, please call Scott Carlson at 608/266-4179, carlson.scott@countyofdane.com.

Sincerely,
Scott Carlson
Project Manager

Enclosures:
Sheet P-2
Sheet P-3


H:\Shared\ENGINEERING DIVISION\Scott Carlson\316037 - PSB Jail Showers Construction\03 - Addendums\Rebid\Addendum 1.docx

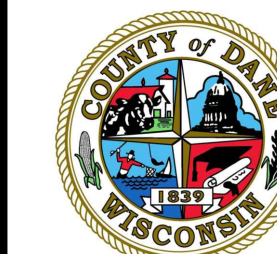


Revisions:
▲ REVISED BY:
ADDENDUM 1
03/02/2017

Bid No. 316037
Date 1/31/2017
Drawn by jf
Checked by swc


BASE BID
PLANS

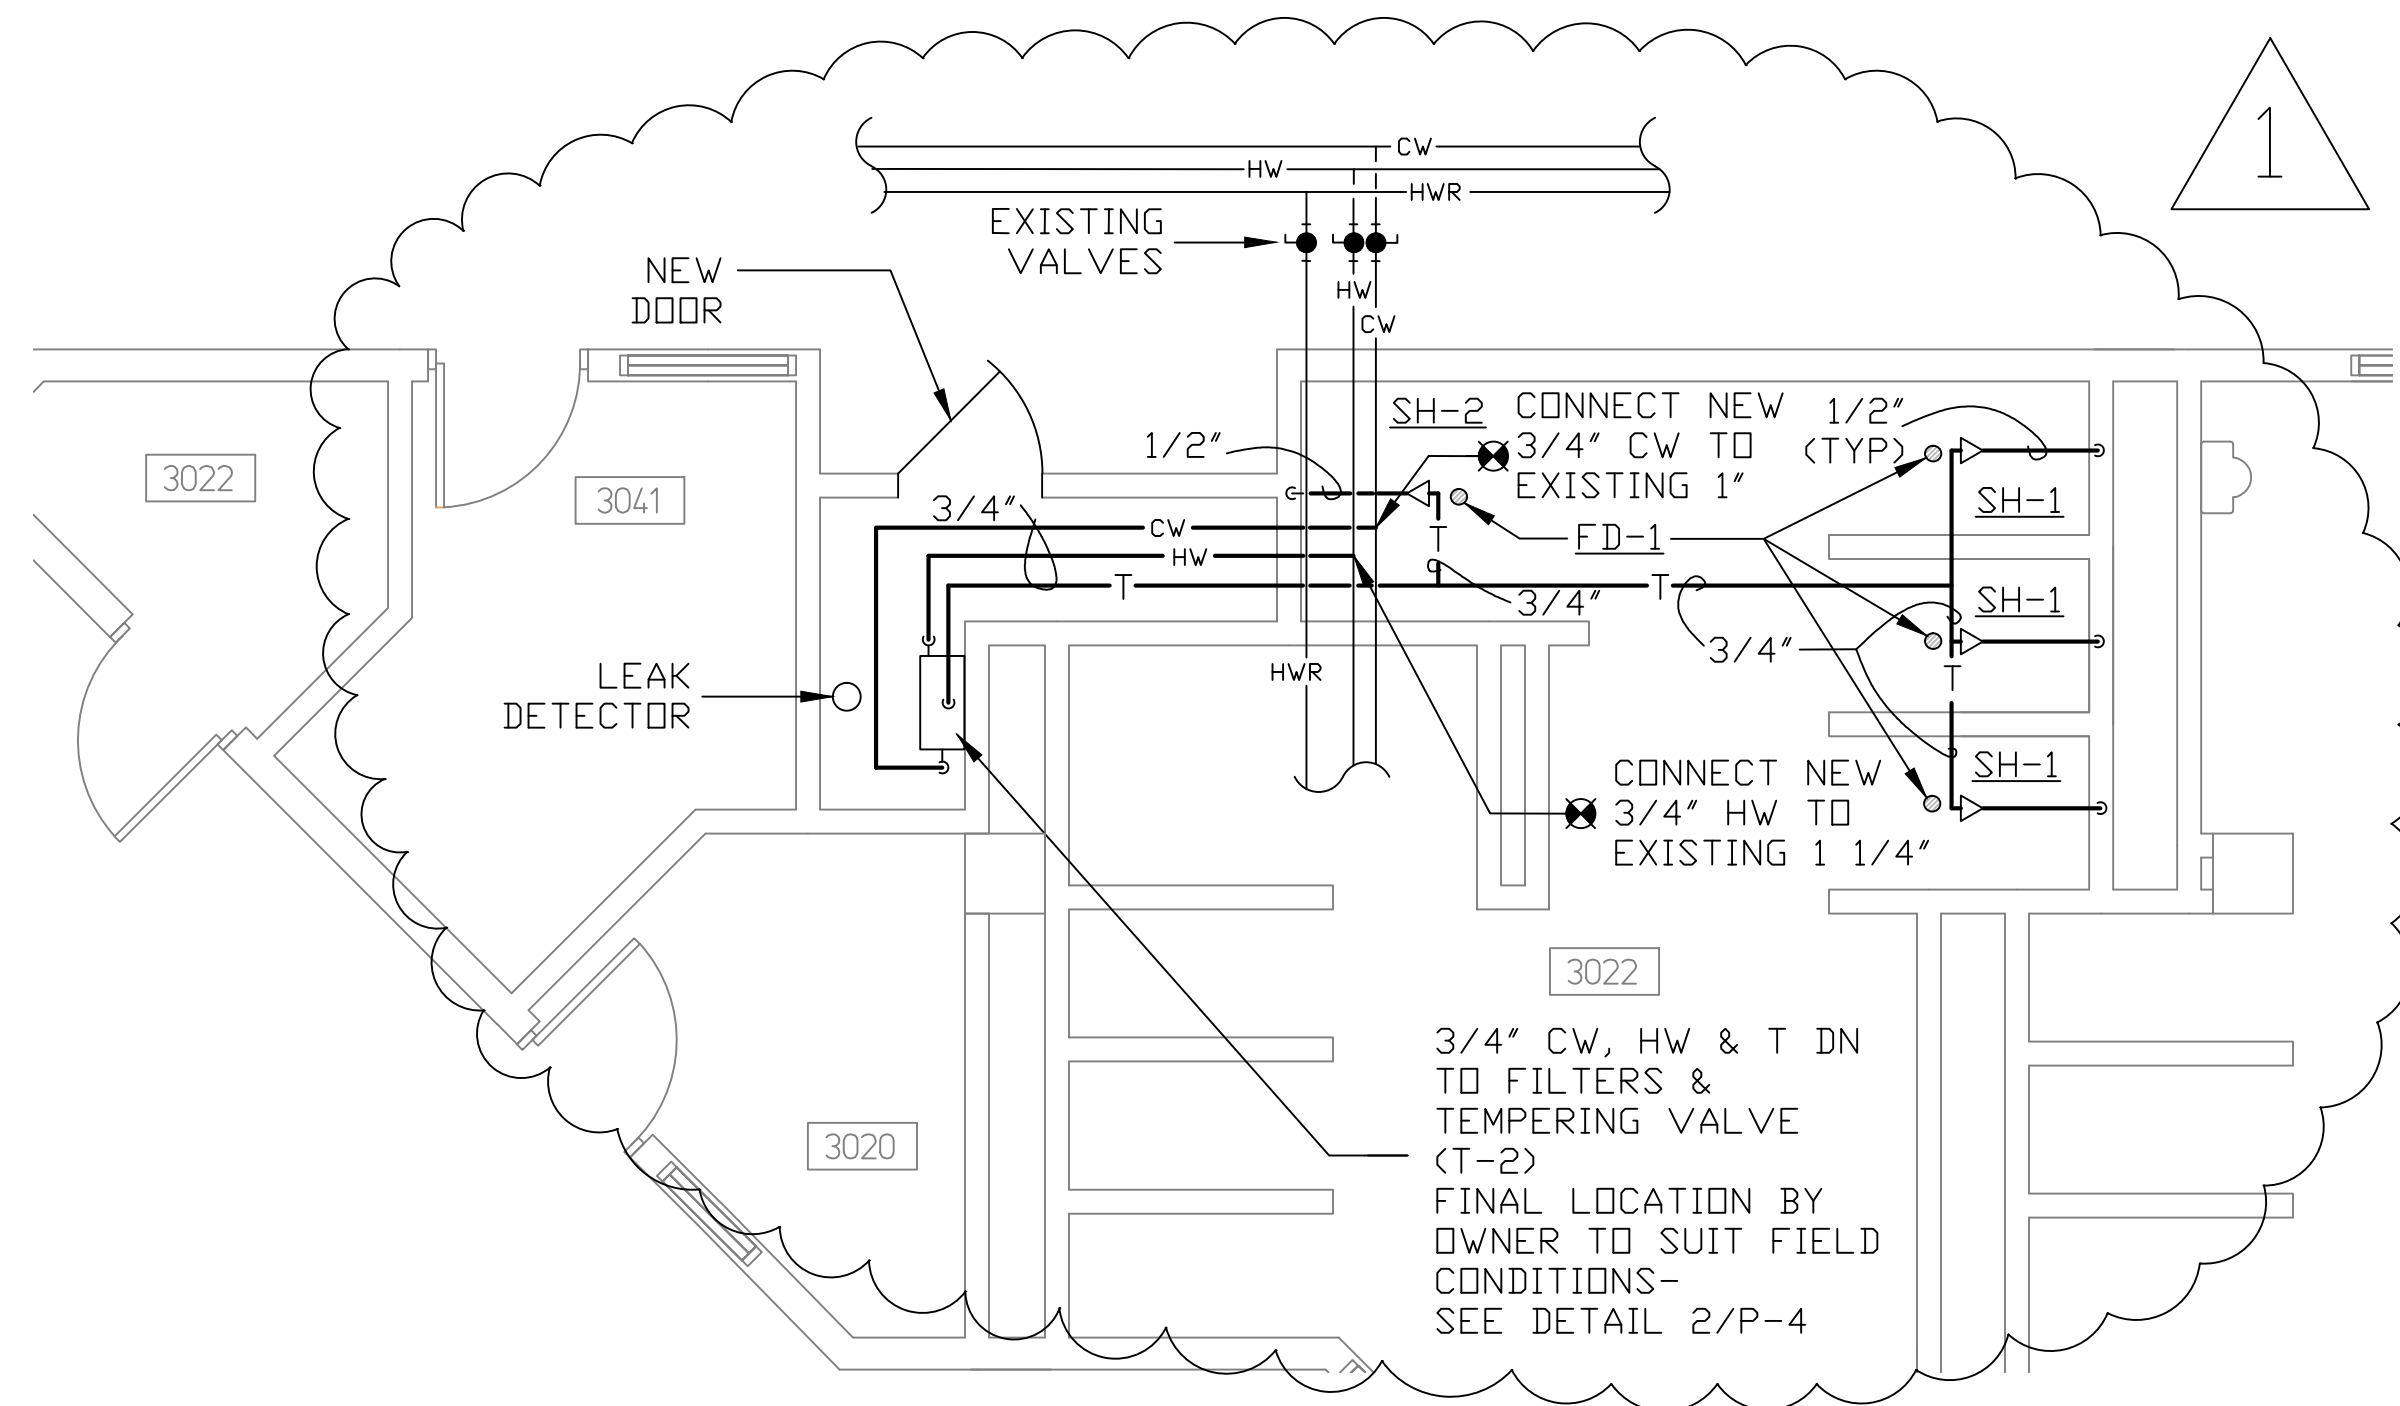


1 BASE BID-3I
SCALE: 1/4" = 1'-0"

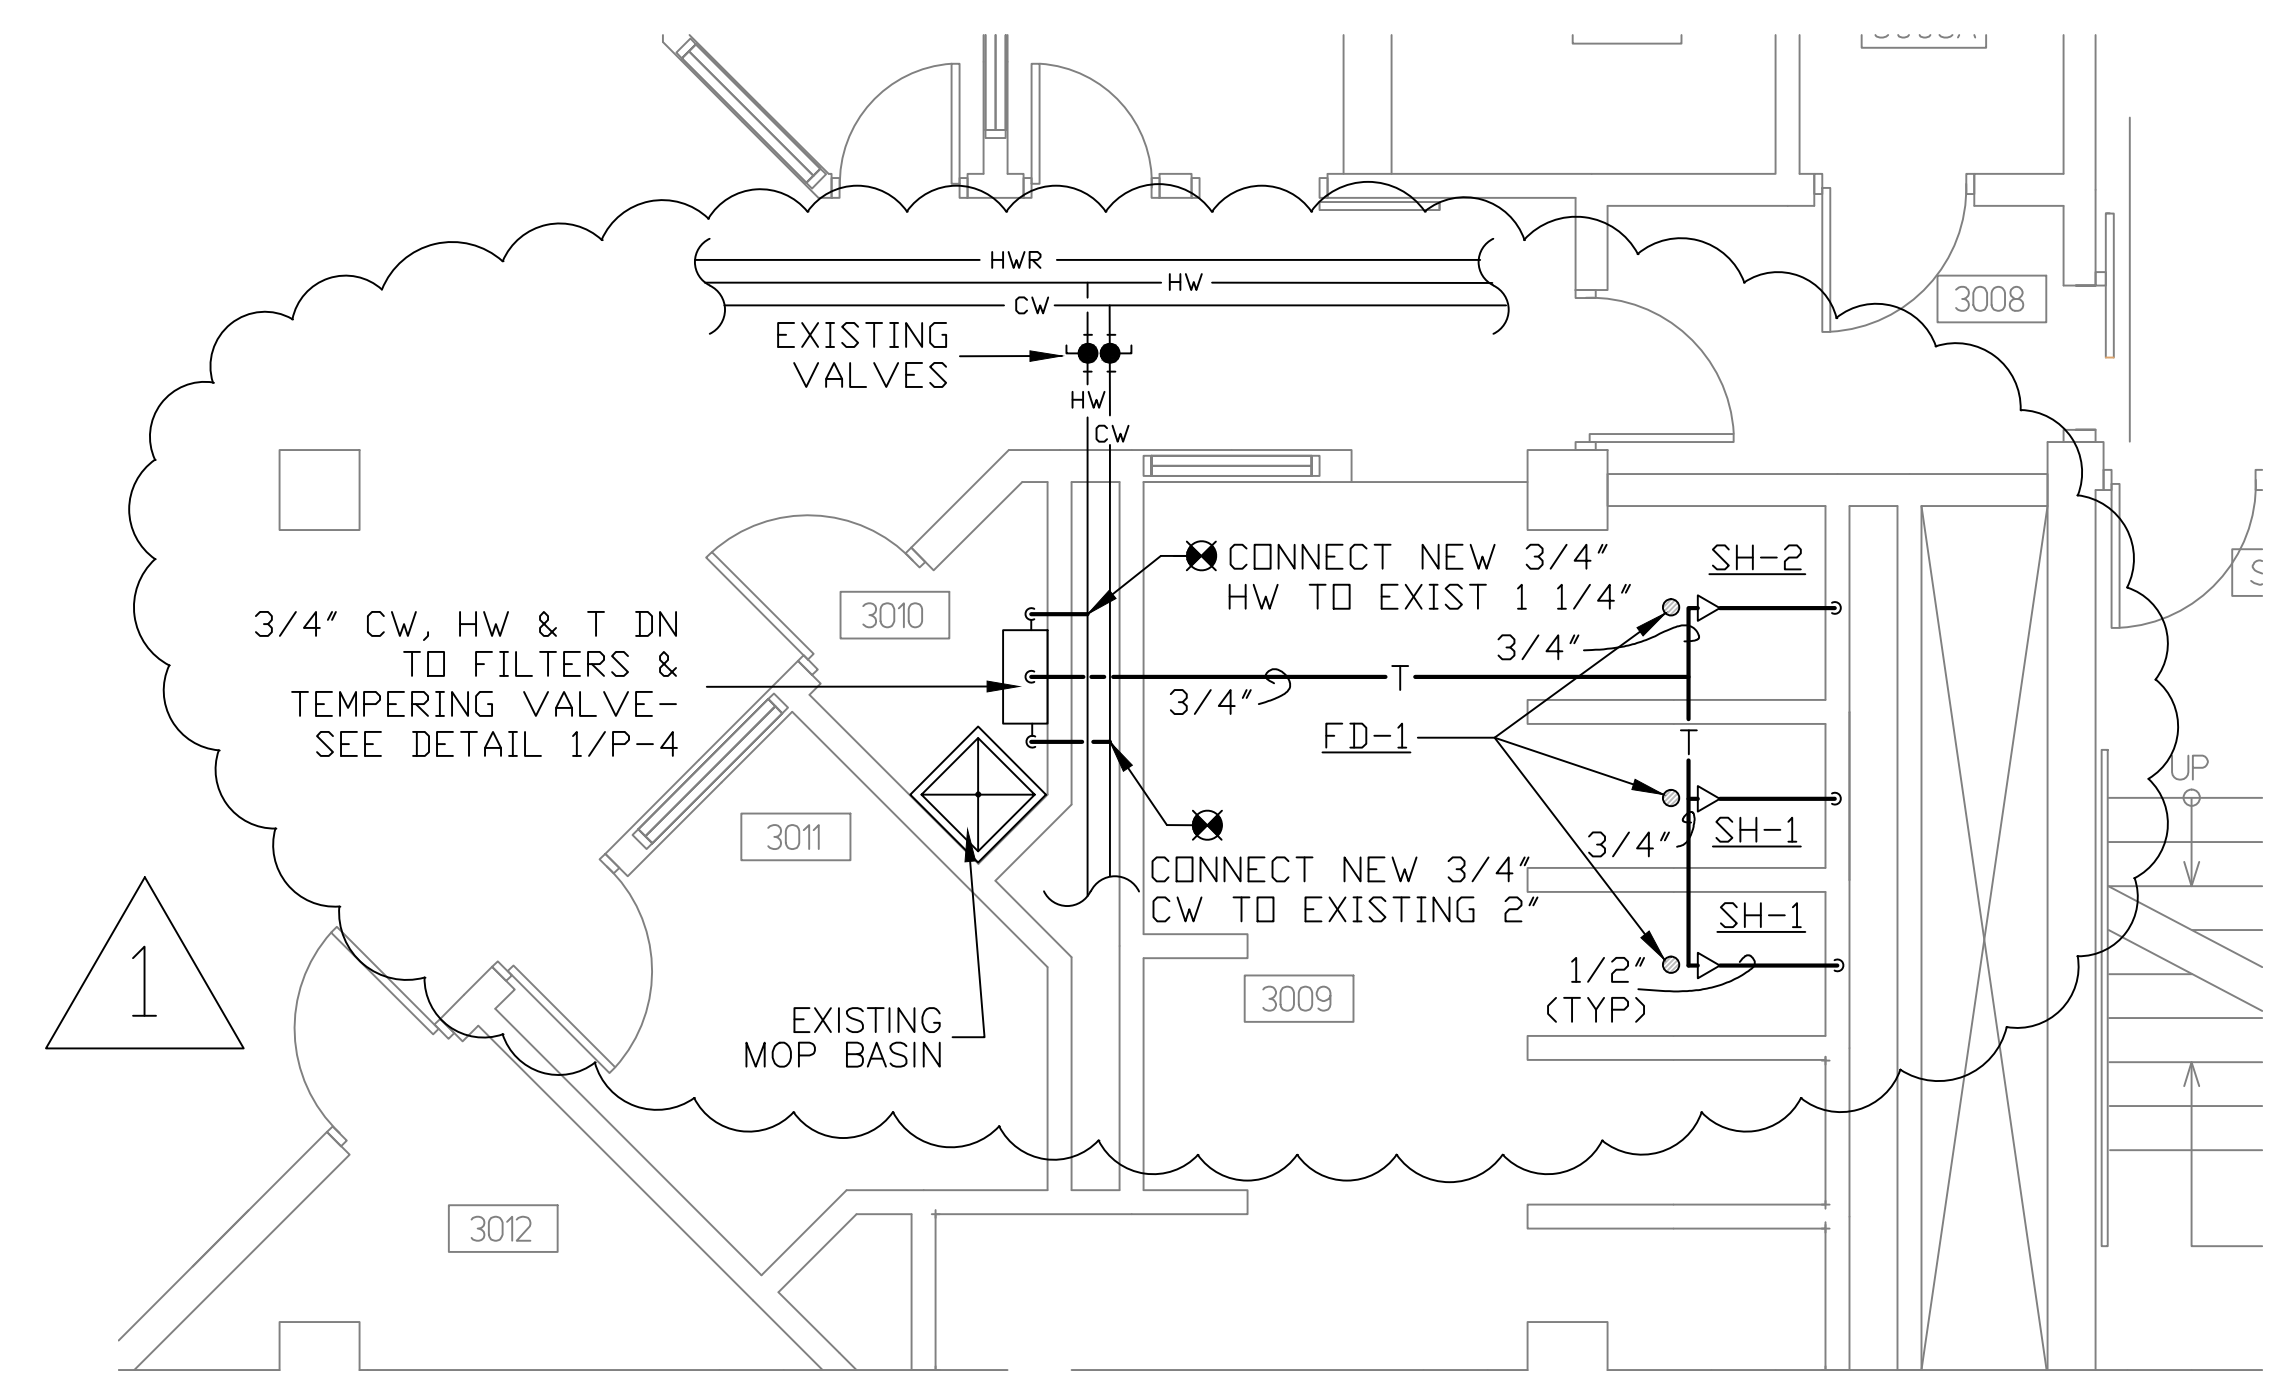

2 BASE BID-3G
SCALE: 1/4" = 1'-0"

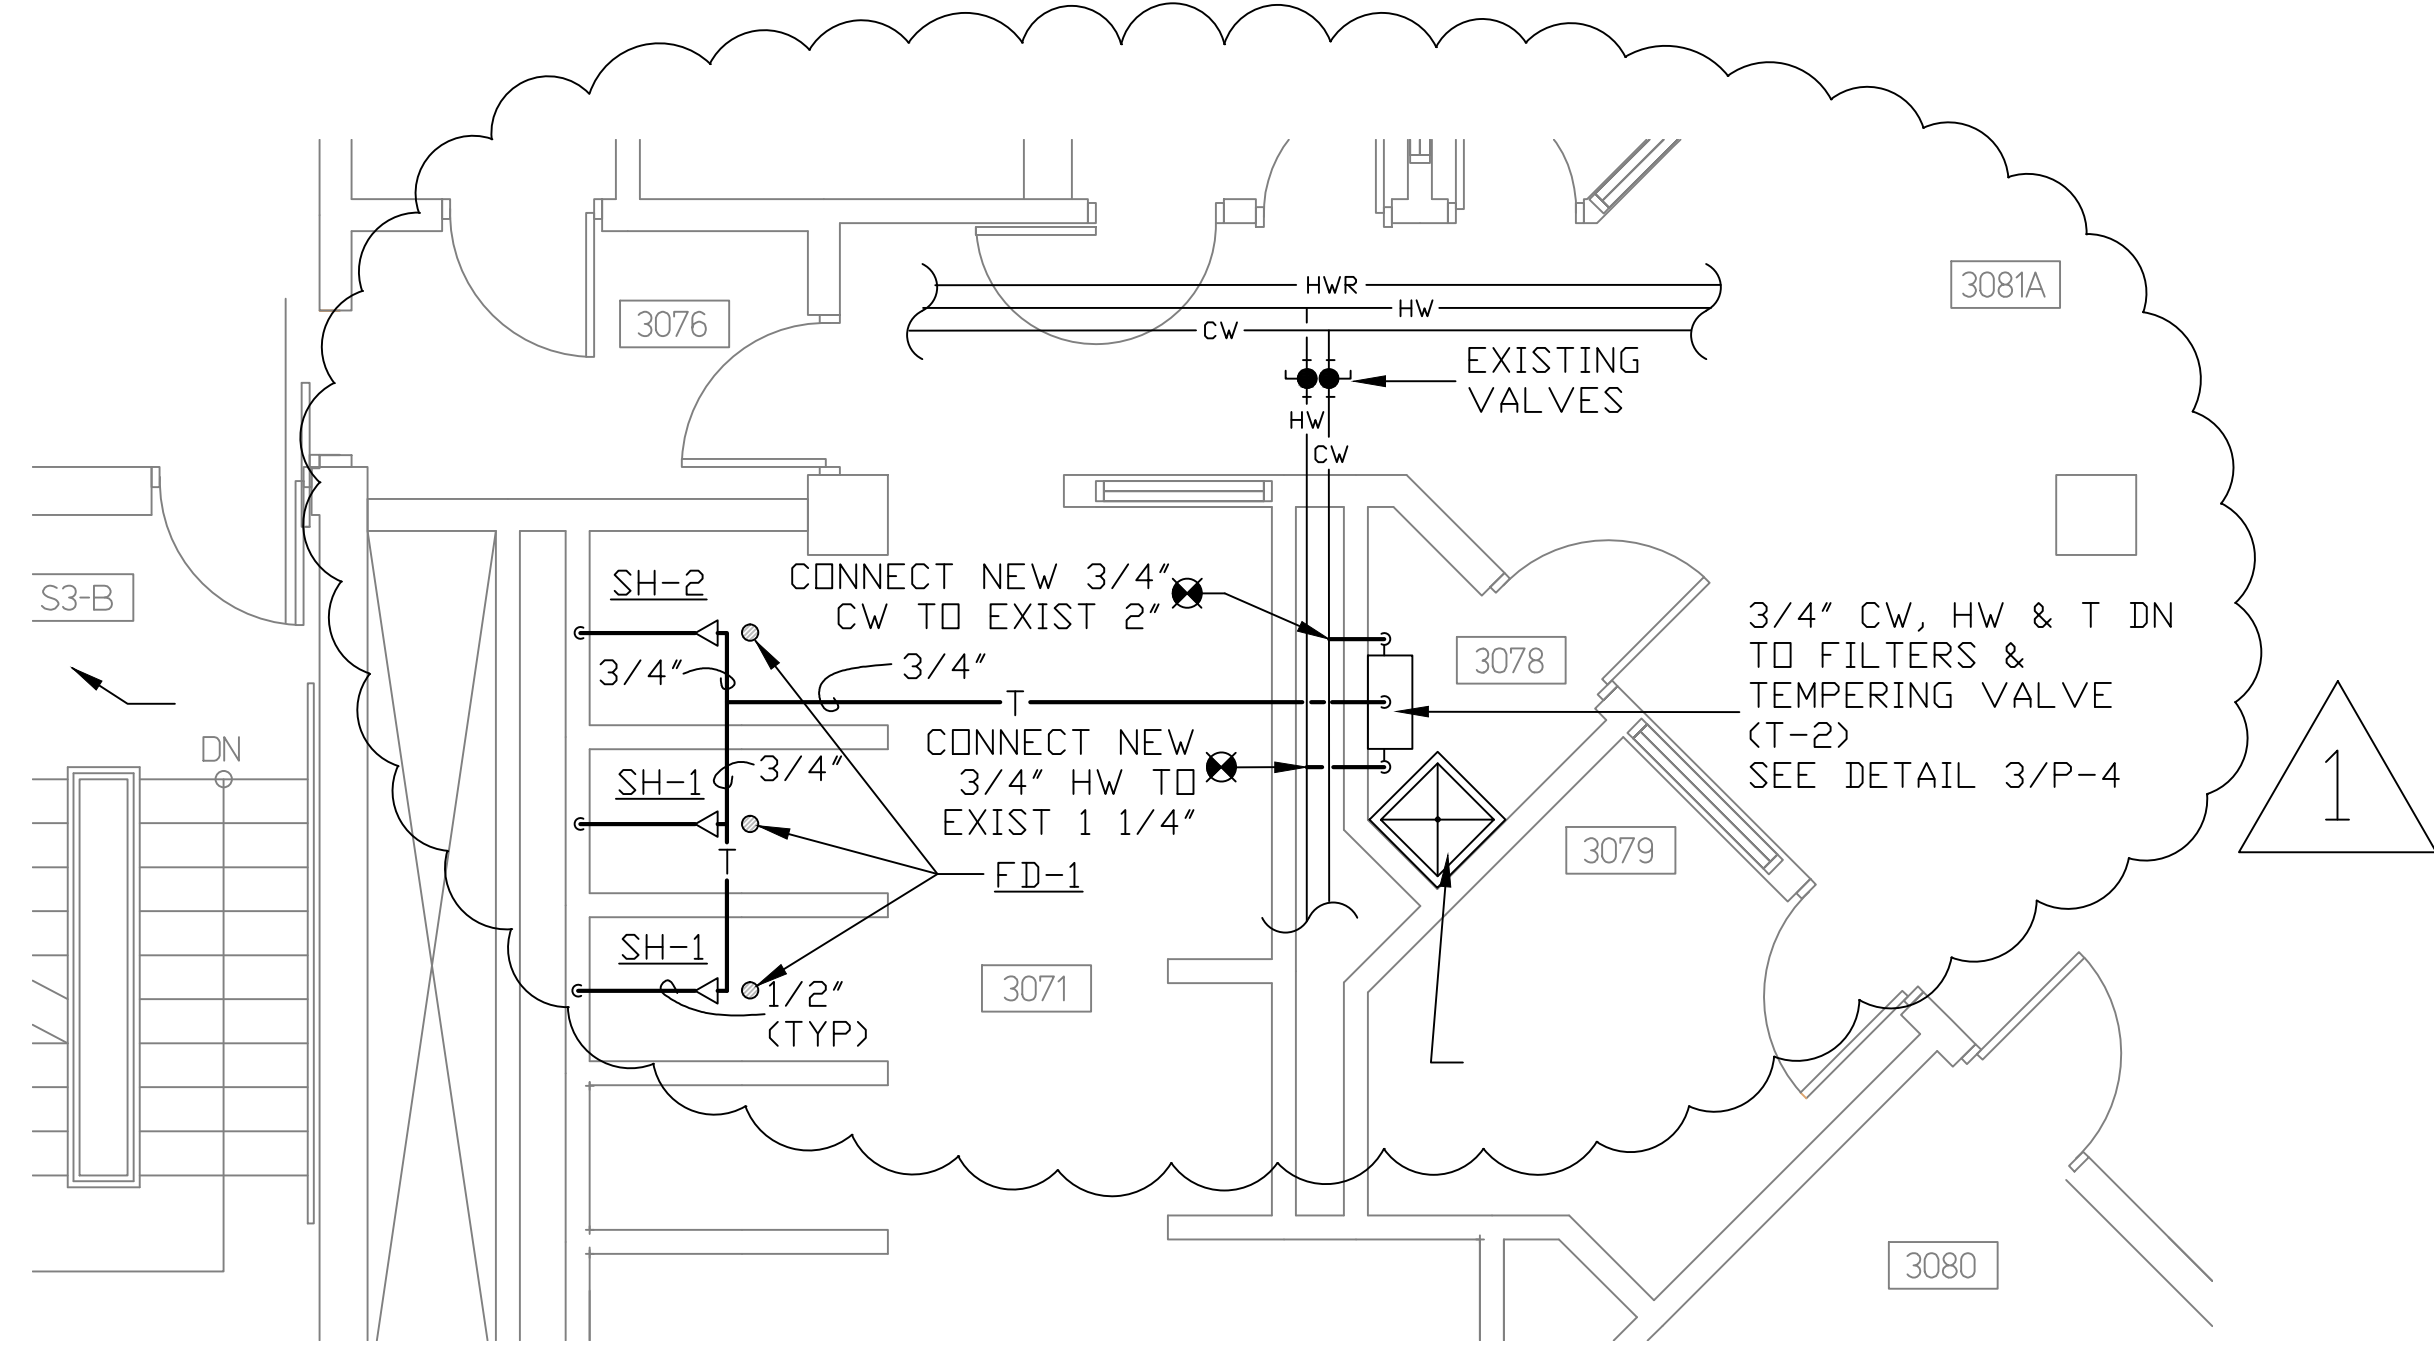

3 BASE BID-3E
SCALE: 1/4" = 1'-0"

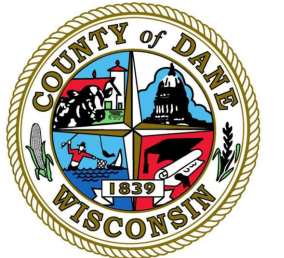

DANE COUNTY

PUBLIC WORKS,
HIGHWAY &
TRANSPORTATION

JAIL SHOWERS & SPLIT PODS IMPROVEMENTS
PUBLIC SAFETY BUILDING
115 W. DOTY STREET
MADISON, WISCONSIN


Revisions
REVISOR BY
ADDENDUM 1
03/02/2017

Bid No. 316037
Date 1/31/2017
Drawn by Jnl
Checked by swc


ALTERNATE
BIDS PLANS

Sheet
P-3


6 of 10

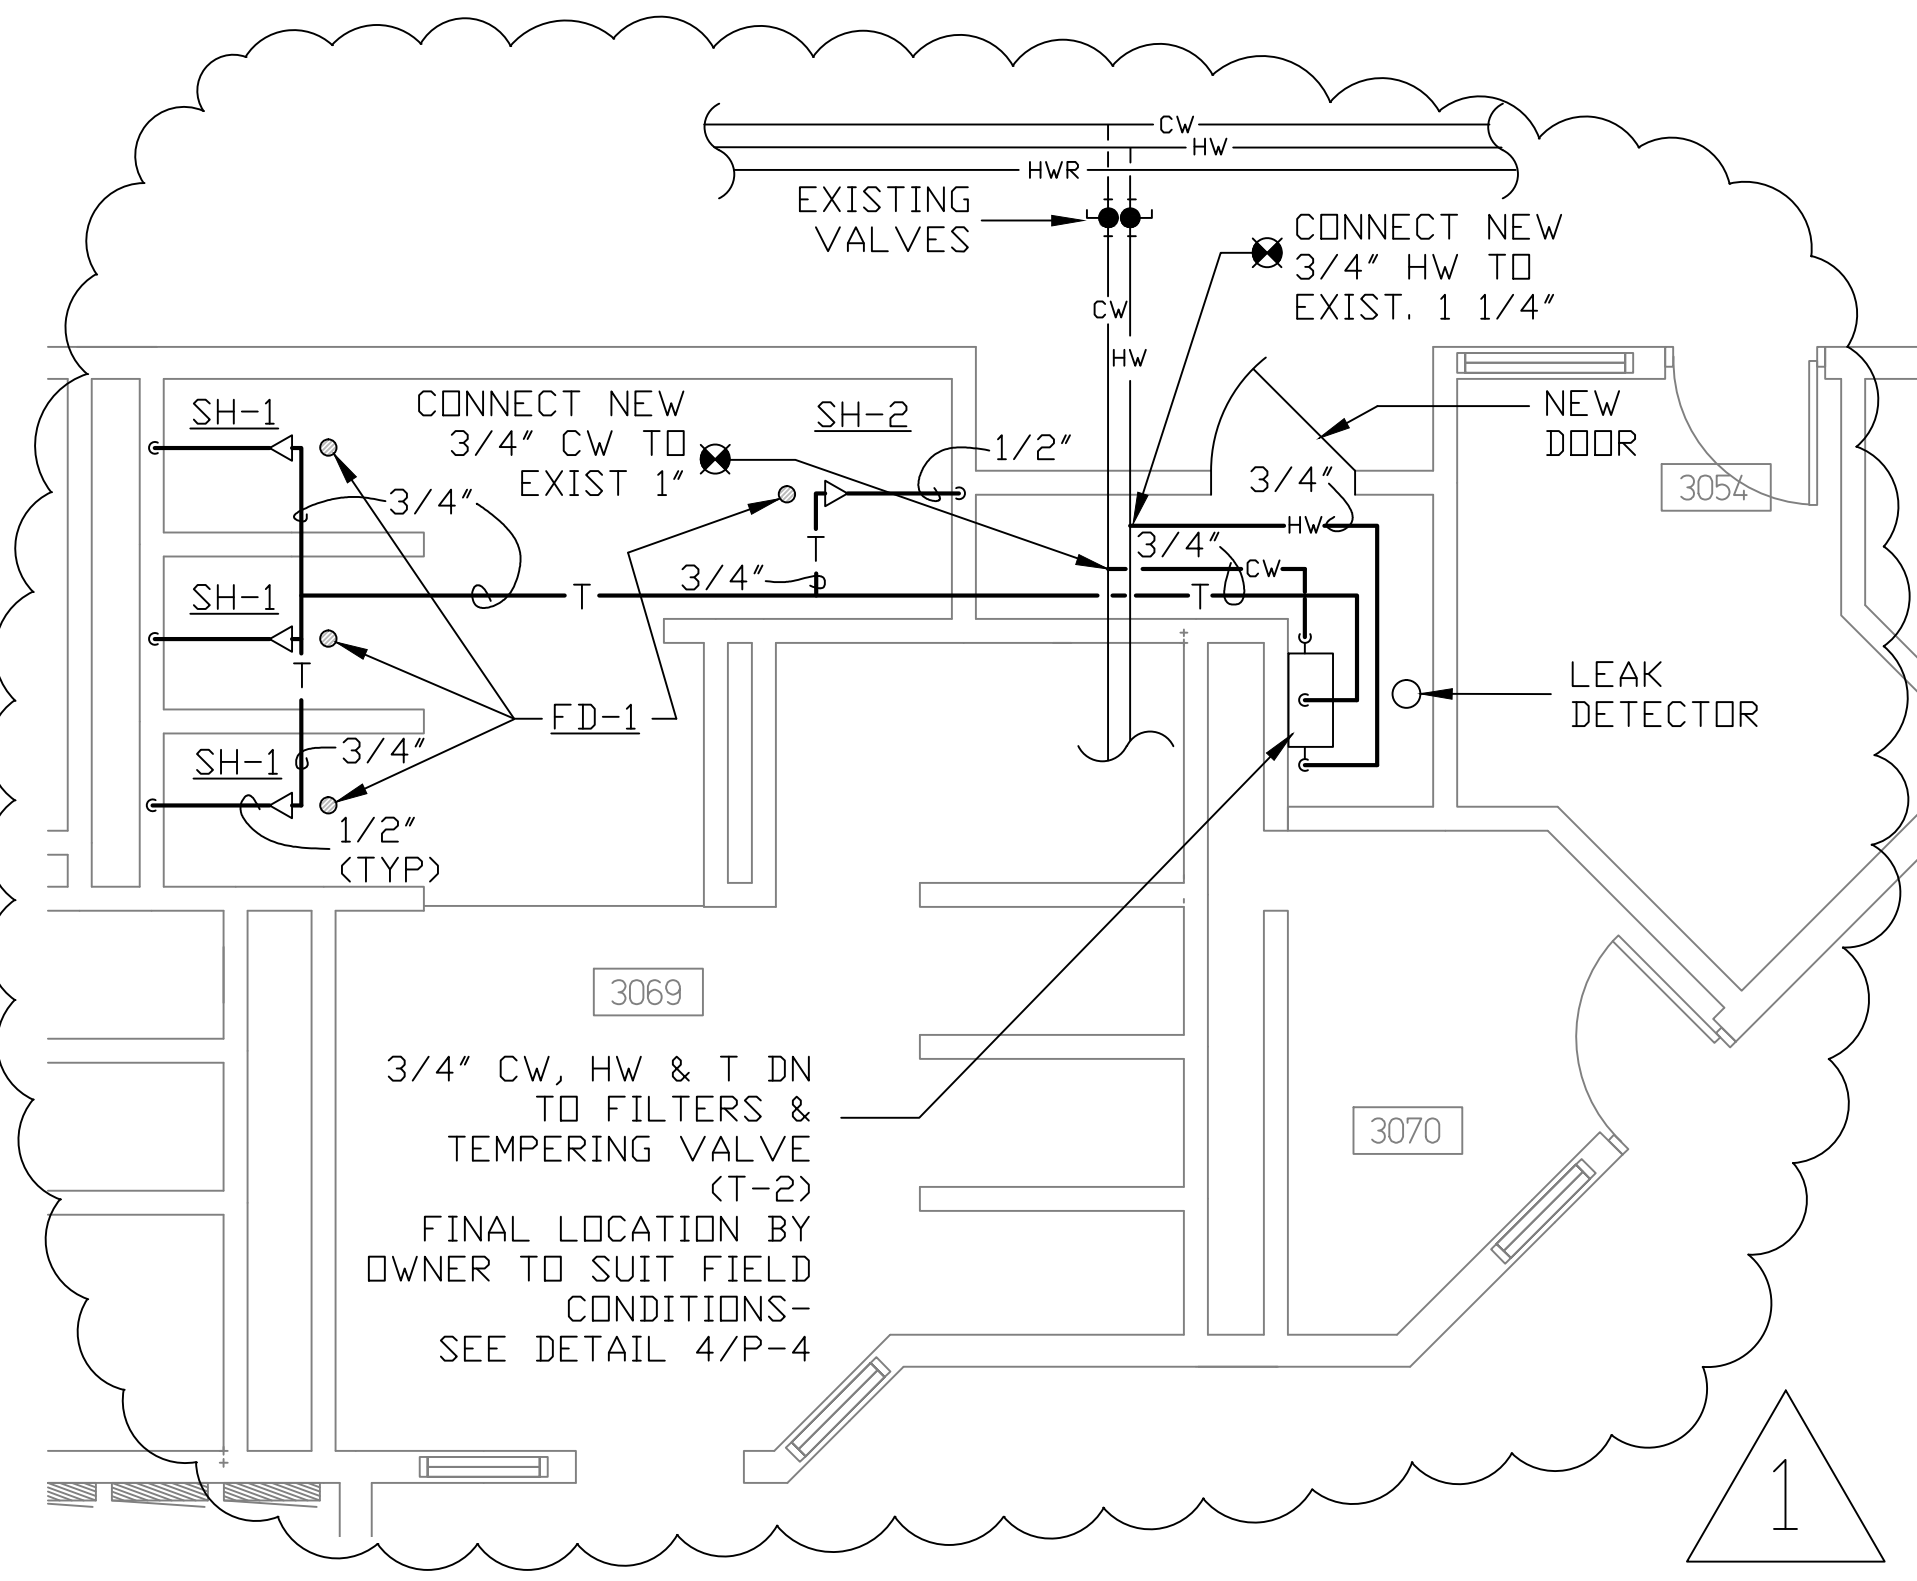


1 ALTERNATE BID 1
SPLIT POD 3C
SCALE: 1/4" = 1'-0"

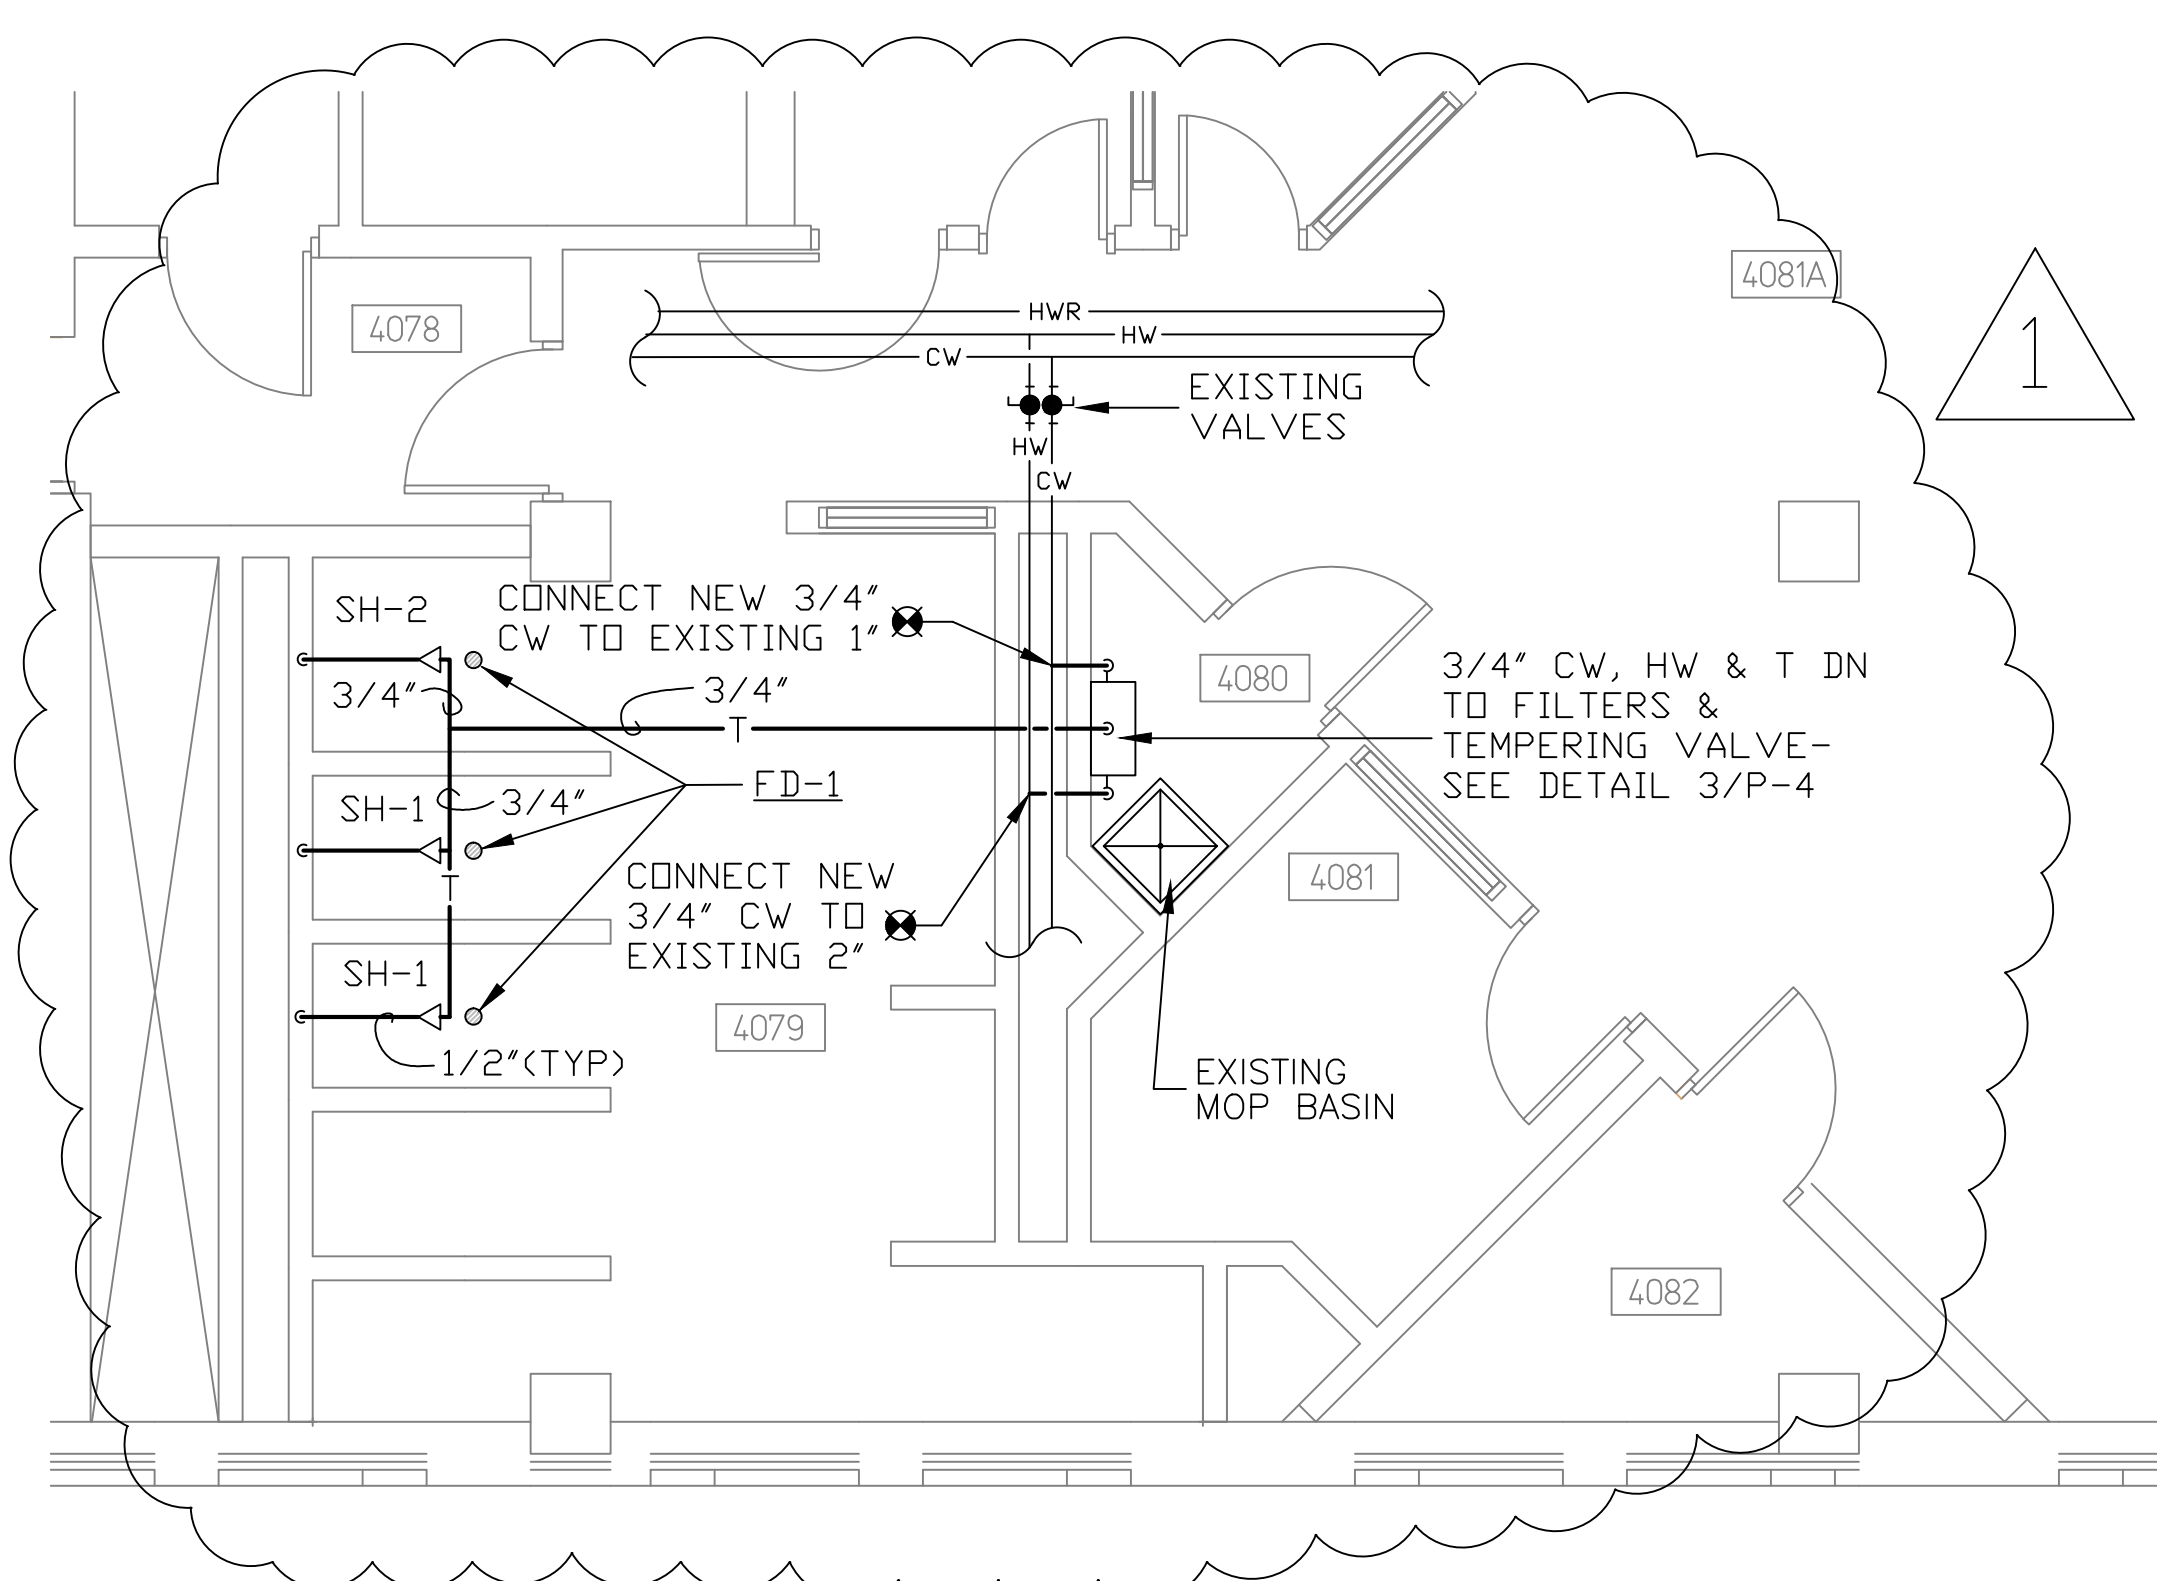


2 ALTERNATE BID 2
SPLIT POD 4E
SCALE: 1/4" = 1'-0"

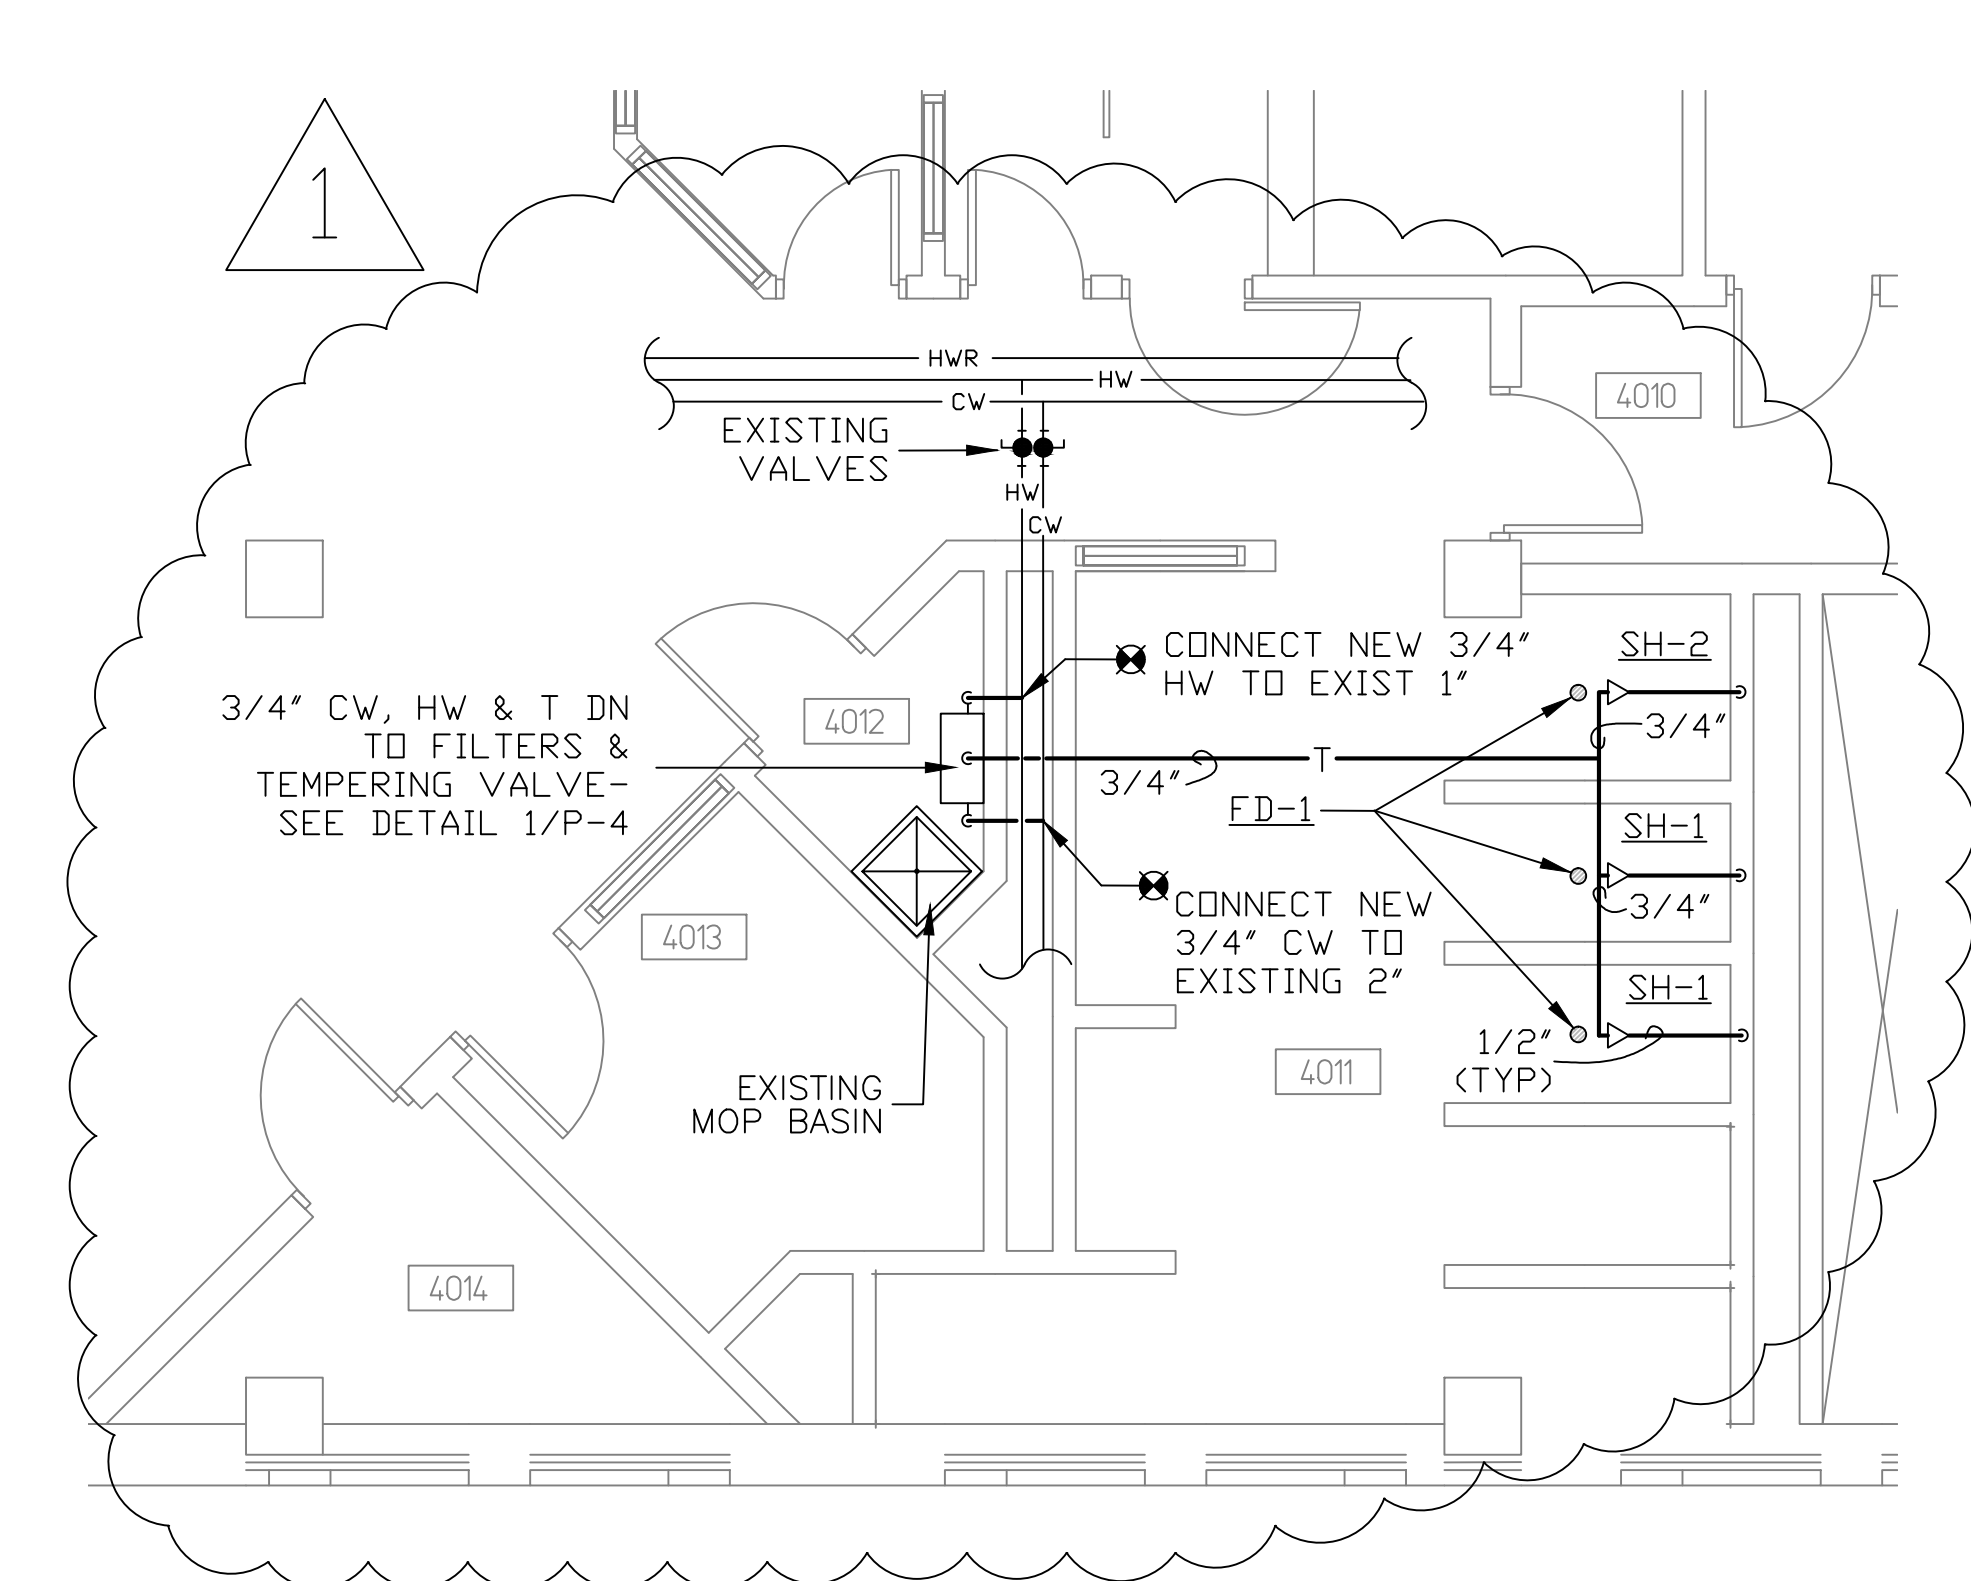

3 ALTERNATE BID 2
SPLIT POD 4G
SCALE: 1/4" = 1'-0"

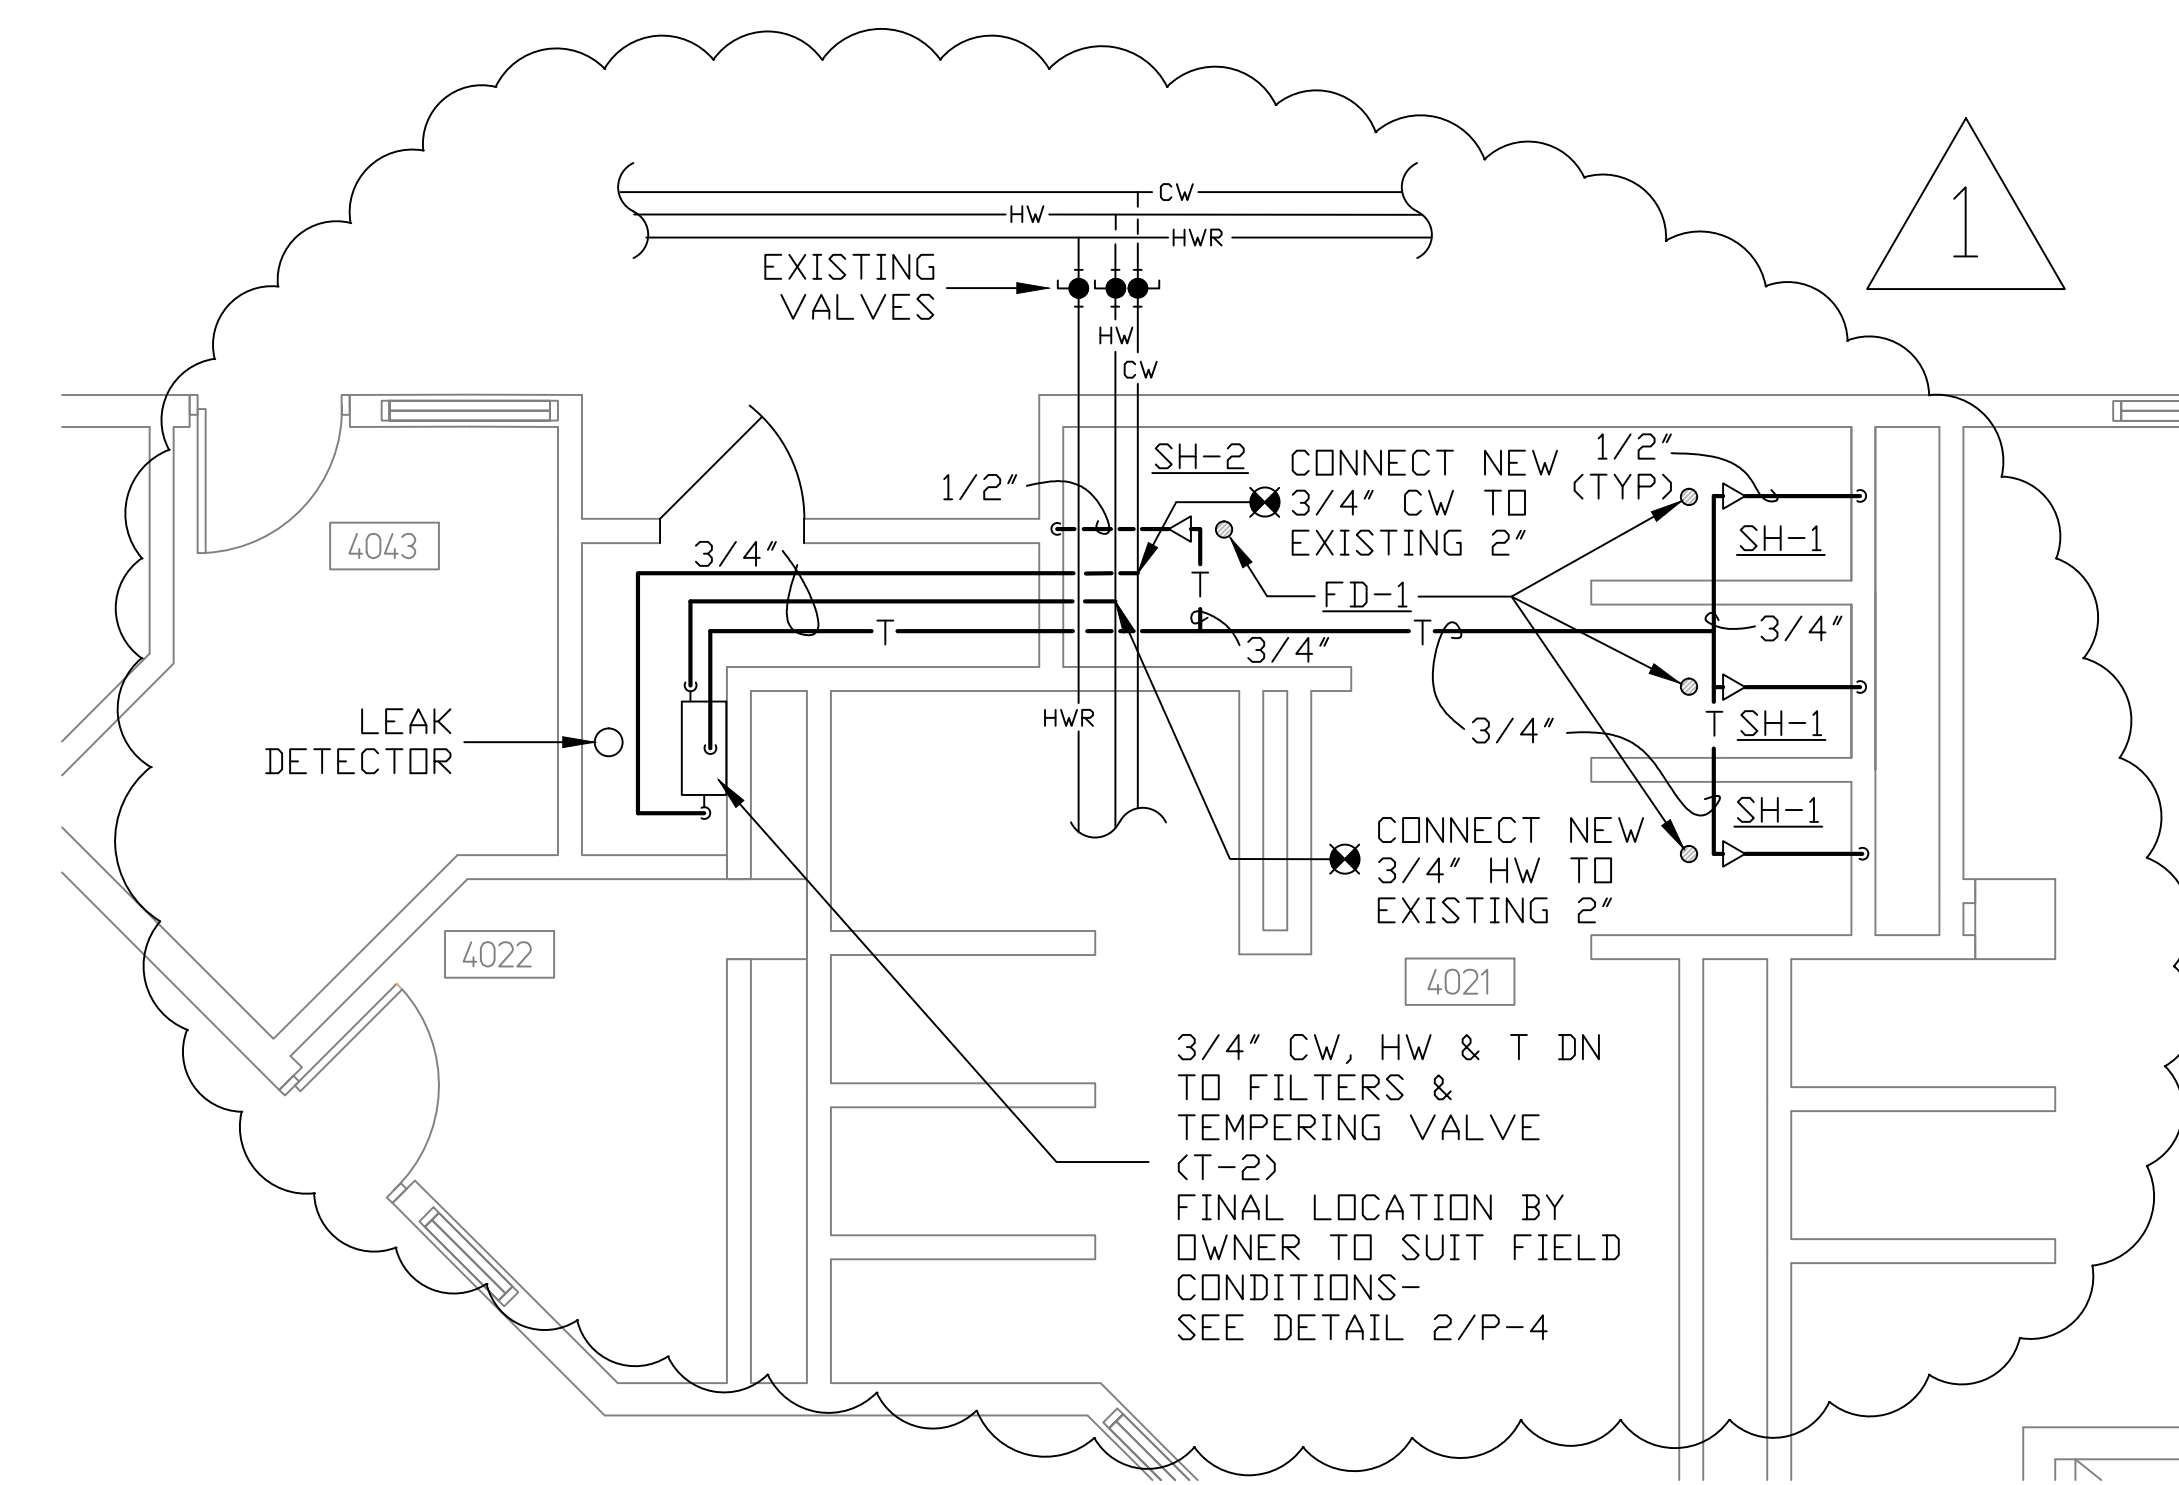

4 ALTERNATE BID 3
SPLIT POD 4I
SCALE: 1/4" = 1'-0"

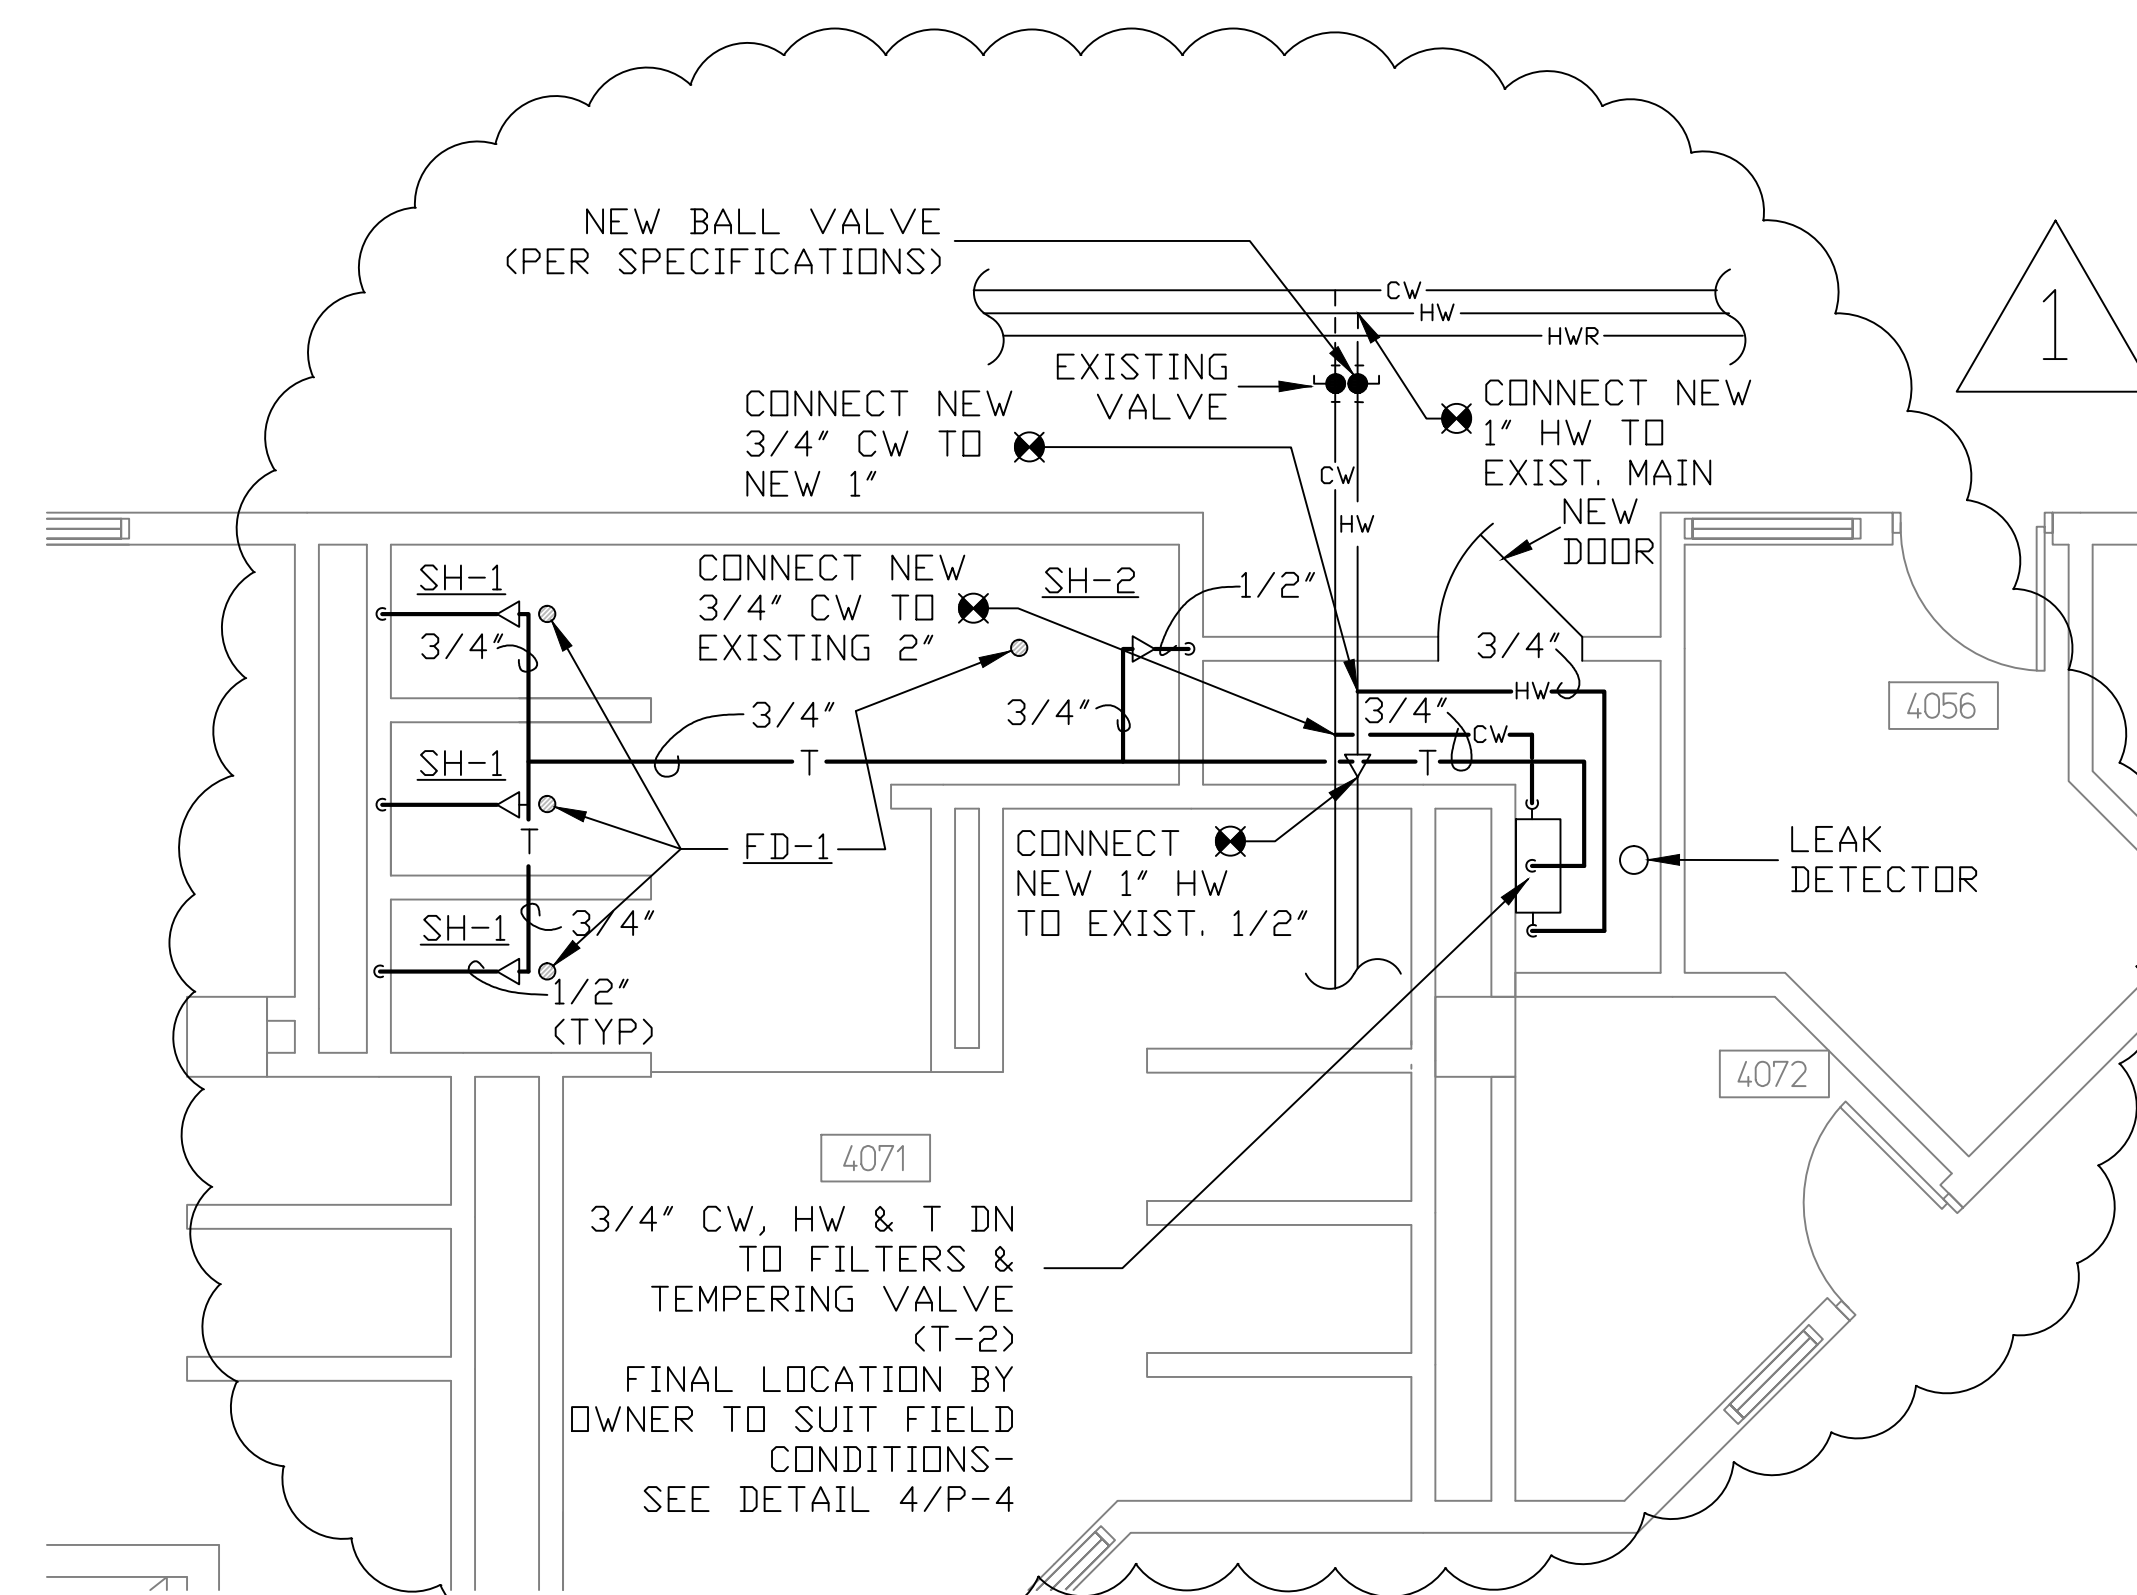

5 ALTERNATE BID 4
SPLIT POD 4C
SCALE: 1/4" = 1'-0"