

2018 RESTORATION CAPITOL SQUARE SOUTH PARKING RAMP DANE COUNTY, WI



113 S. HENRY STREET
MADISON, WI 53703

DANE COUNTY RFB # 318004
MARCH 6, 2018



CREATE THE VISION TELL THE STORY

MADISON | MILWAUKEE
KENOSHA | APPLETON | WAUSAU

MADISON REGIONAL OFFICE
161 HORIZON DRIVE, SUITE 101
VERONA, WISCONSIN 53593
P. 608.848.5060

CLIENT:
**DANE COUNTY
PUBLIC WORKS**

CLIENT ADDRESS:
**1919 ALLIANT ENERGY CENT. WAY
MADISON, WI 53713**

PROJECT:
**2018 RESTORATION
CAPITOL SQUARE
SOUTH PARKING RAMP**

PROJECT LOCATION:
**113 S. HENRY STREET
MADISON, WI 53703**

PLAN MODIFICATIONS:

#	Date:	Description:
1	03-06-18	BID DOCUMENTS
2		
3		
4		
5		
6		
7		
8		
9		
10		
11		
12		
13		
14		
15		


Design/Drawn: PGB
Approved: JJE

SHEET TITLE:
TITLE SHEET

SHEET NUMBER:
T-1

DANE COUNTY RFB NO.: 318004

PROJECT LOCATION

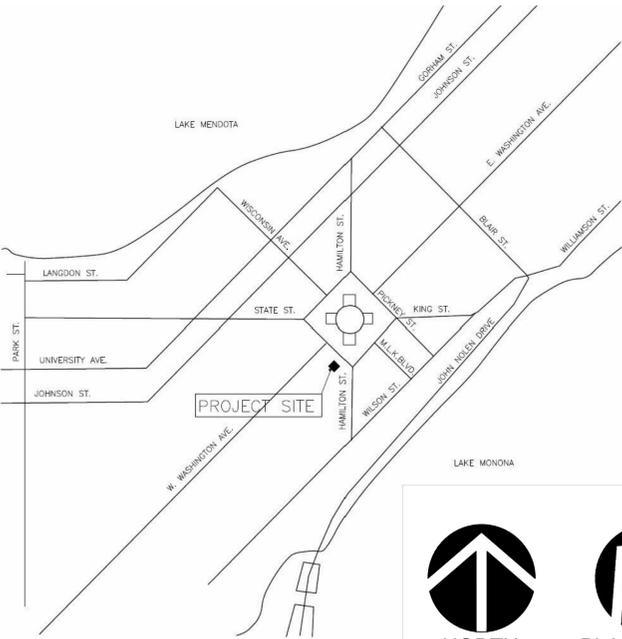

DRAWING INDEX	
T-1	TITLE SHEET
S-1	EXPRESS RAMP UNDERSIDE PLAN
S-2	LEVEL 6 UNDERSIDE PLAN
S-3	LEVEL 7 UNDERSIDE PLAN
S-4	RESTORATION DETAILS

INFORMATION PERTAINING TO EXISTING CONDITIONS GIVEN ON THESE DRAWINGS REPRESENTS TO THE BEST OF OUR KNOWLEDGE THE ACTUAL EXISTING FIELD CONDITIONS. JSD PROFESSIONAL SERVICES, INC. MAKES NO WARRANTY AS TO THEIR ACCURACY. CONTRACTOR TO FIELD VERIFY EXISTING CONDITIONS IMPERATIVE TO THE NEW WORK. REPORT DISCREPANCIES BETWEEN DRAWINGS AND FIELD CONDITIONS TO THE ENGINEER FOR REVIEW. ANY WORK PERFORMED PRIOR TO RESOLUTION OF DISCREPANCIES BY THE ENGINEER IS SUBJECT TO REMOVAL AND REPLACEMENT AT NO ADDITIONAL COST TO THE CONTRACT. CONTRACTORS ARE RESPONSIBLE FOR THE MEANS, METHODS, TECHNIQUES, SEQUENCES, AND PROCEDURES OF CONSTRUCTION INCLUDING, BUT NOT LIMITED TO TEMPORARY SUPPORTS, SHORING, AND FORMING TO SUPPORT IMPOSED LOADS AND OTHER SIMILAR ITEMS. THE LOCATION OF DETERIORATED CONCRETE AND CRACKS SHOWN ARE FOR REFERENCE PURPOSES ONLY. DETERIORATED CONCRETE AREAS AND CRACKS TO BE REPAIRED WILL BE VERIFIED BY THE ENGINEER AT THE TIME OF CONSTRUCTION.

CLIENT:

**DANE COUNTY
PUBLIC WORKS**

CLIENT ADDRESS:

**1919 ALLIANT ENERGY CENT. WAY
MADISON, WI 53713**

PROJECT:

**2018 RESTORATION
CAPITOL SQUARE
SOUTH PARKING RAMP**

PROJECT LOCATION:

**113 S. HENRY STREET
MADISON, WI 53703**

PLAN MODIFICATIONS:

#	Date:	Description:
1	03-06-18	BID DOCUMENTS
2		
3		
4		
5		
6		
7		
8		
9		
10		
11		
12		
13		
14		
15		


Design/Drawn: PGB
Approved: JJE

SHEET TITLE:
**EXPRESS RAMP
UNDERSIDE PLAN**


SHEET NUMBER:

S-1

DANE COUNTY RFB NO.: 318004

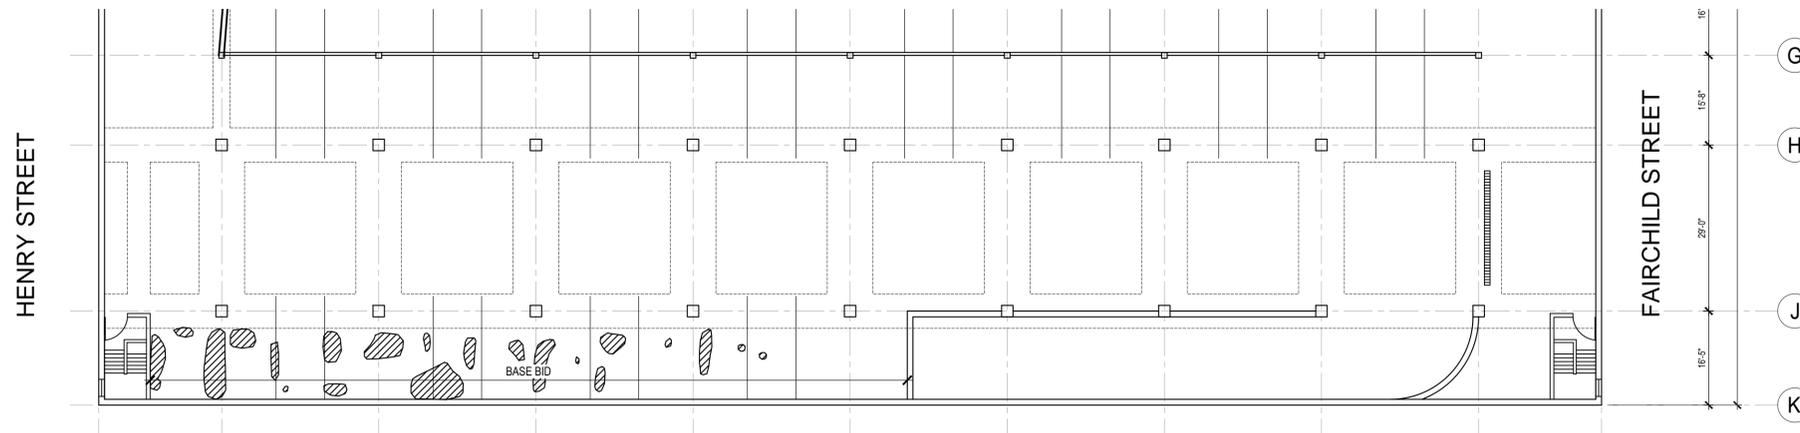

1
S-1 **LEVEL 4 EXPRESS RAMP UNDERSIDE**
1/16" = 1'-0" @ 22"x34" SHEET
1/32" = 1'-0" @ 11"x17" SHEET

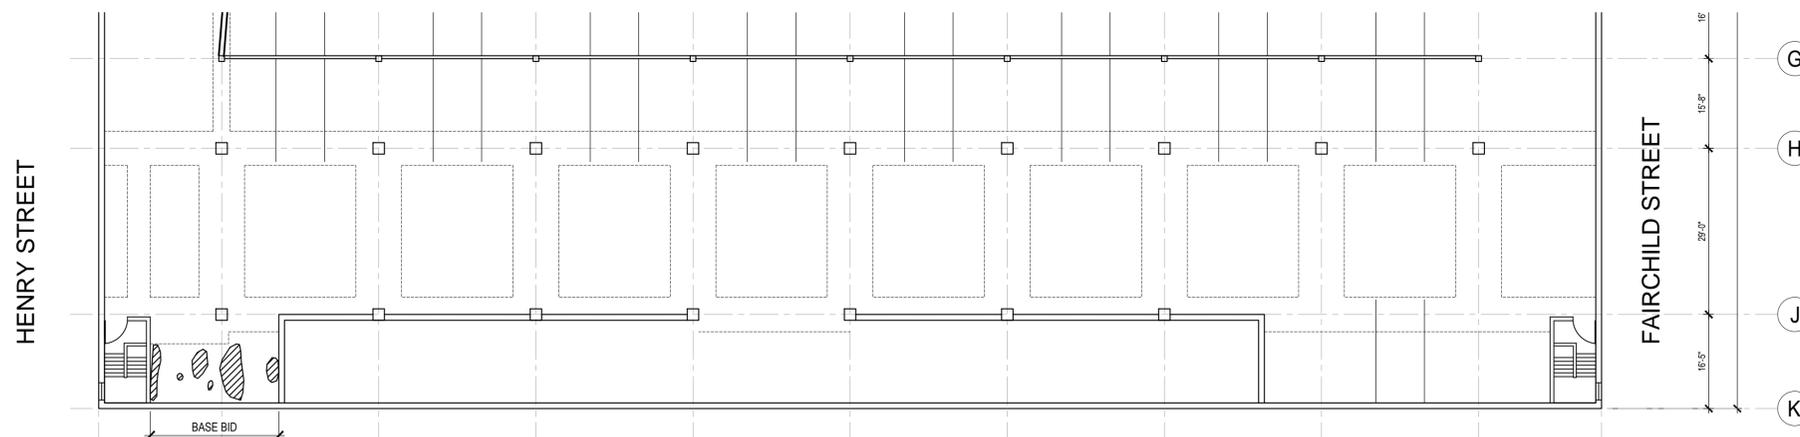

2
S-1 **LEVEL 5 EXPRESS RAMP UNDERSIDE**
1/16" = 1'-0" @ 22"x34" SHEET
1/32" = 1'-0" @ 11"x17" SHEET

LEVEL 4 & 5 UNDERSIDE PLAN REFERS TO STANDING ON LEVEL 3 & 4 AND LOOKING UP TO THE UNDERSIDE OF LEVEL 4 & 5, PER FLOOR DESIGNATION SIGNS ON WALLS. STRIPES AND RAMPS SHOWN ON PLAN ARE IN REFERENCE TO LEVEL 3 & 4 RESPECTIVELY.



LEGEND

- OVERHEAD CONCRETE REPLACEMENT AREA AT PREVIOUSLY KNOCKED DOWN AREAS, REFER TO SECTION 01 22 00 - UNIT PRICES

CLIENT:

**DANE COUNTY
PUBLIC WORKS**

CLIENT ADDRESS:

**1919 ALLIANT ENERGY CENT. WAY
MADISON, WI 53713**

PROJECT:

**2018 RESTORATION
CAPITOL SQUARE
SOUTH PARKING RAMP**

PROJECT LOCATION:

**113 S. HENRY STREET
MADISON, WI 53703**

PLAN MODIFICATIONS:

#	Date:	Description:
1	03-06-18	BID DOCUMENTS
2		
3		
4		
5		
6		
7		
8		
9		
10		
11		
12		
13		
14		
15		


Design/Drawn: PGB
Approved: JJE

SHEET TITLE:
**LEVEL 6 UNDERSIDE
PLAN**

SHEET NUMBER:

S-2

DANE COUNTY RFB NO.: 318804

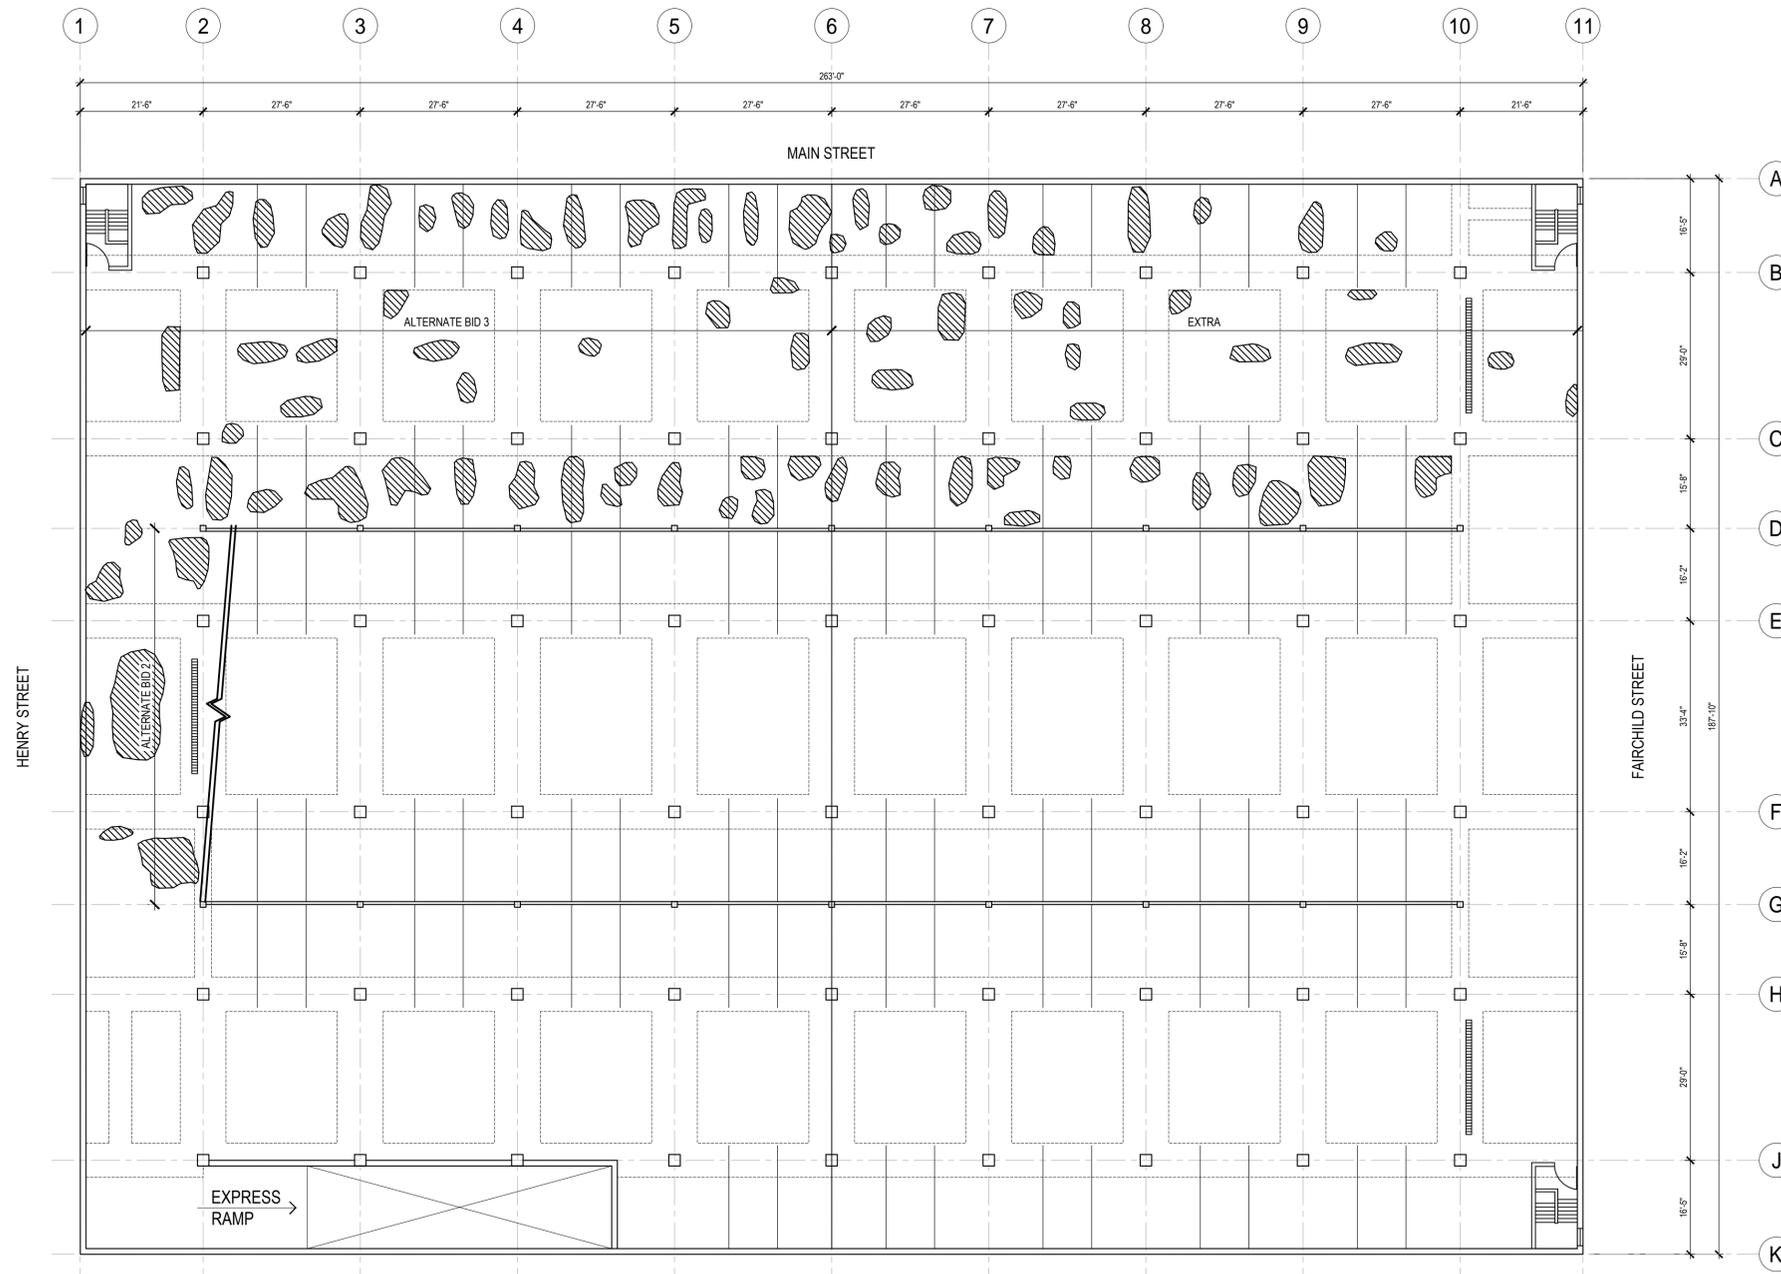

1
S-2

LEVEL 6 UNDERSIDE PLAN

1/16" = 1'-0" @ 22"x34" SHEET
1/32" = 1'-0" @ 11"x17" SHEET



LEGEND

OVERHEAD CONCRETE DELAMINATION AREA, REFER TO SECTION 01 22 00 - UNIT PRICES

LEVEL 6 UNDERSIDE PLAN REFERS TO STANDING ON LEVEL 5 AND LOOKING UP TO THE UNDERSIDE OF LEVEL 6, PER FLOOR DESIGNATION SIGNS ON WALLS. STRIPES AND RAMPS SHOWN ON PLAN ARE IN REFERENCE TO LEVEL 5.

CLIENT:

**DANE COUNTY
PUBLIC WORKS**

CLIENT ADDRESS:

**1919 ALLIANT ENERGY CENT. WAY
MADISON, WI 53713**

PROJECT:

**2018 RESTORATION
CAPITOL SQUARE
SOUTH PARKING RAMP**

PROJECT LOCATION:

**113 S. HENRY STREET
MADISON, WI 53703**

PLAN MODIFICATIONS:

#	Date:	Description:
1	03-06-18	BID DOCUMENTS
2		
3		
4		
5		
6		
7		
8		
9		
10		
11		
12		
13		
14		
15		


Design/Drawn: PGB
Approved: JJE

SHEET TITLE:
**LEVEL 7 UNDERSIDE
PLAN**

SHEET NUMBER:

S-3

DANE COUNTY RFB NO.: 318004

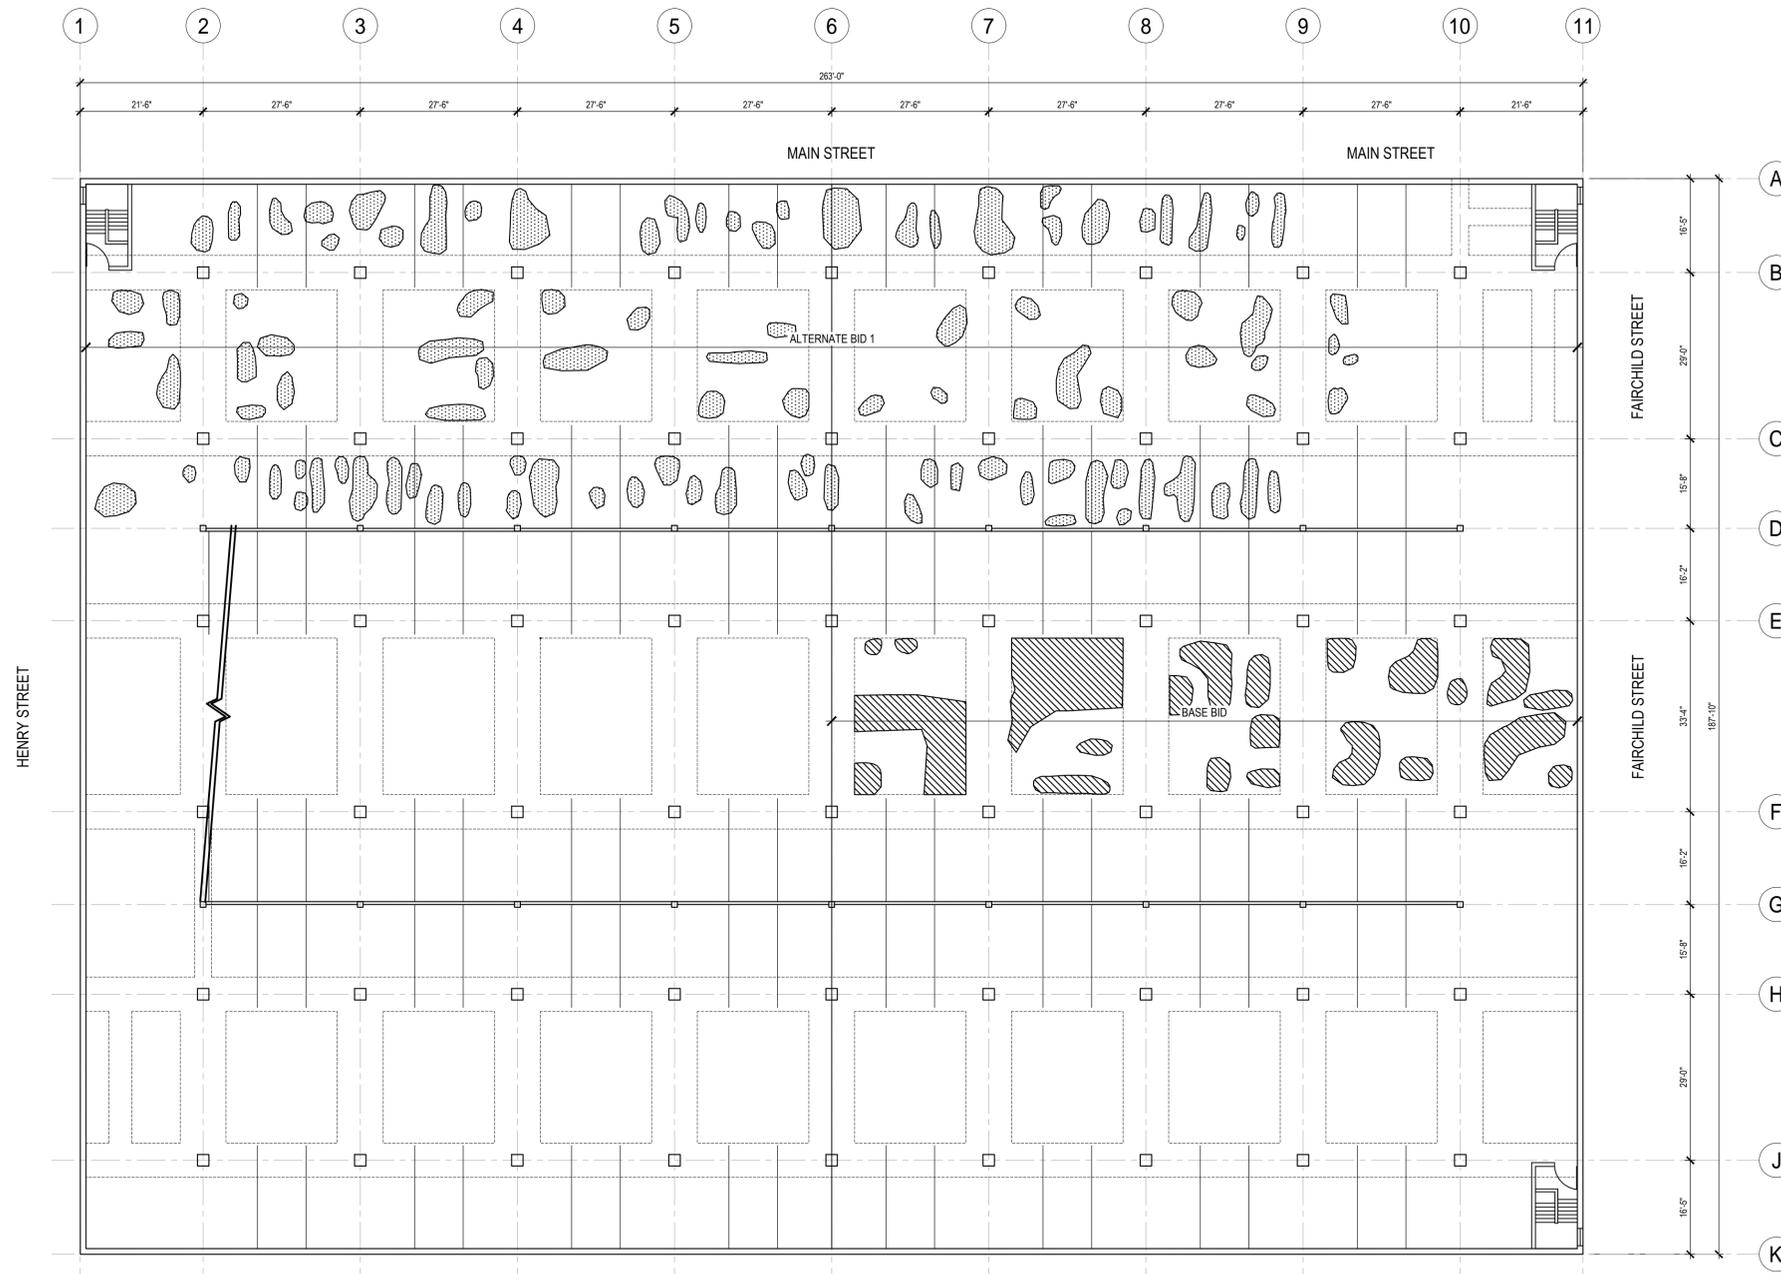

1
S-3

LEVEL 7 UNDERSIDE PLAN

1/16" = 1'-0" @ 22"x34" SHEET
1/32" = 1'-0" @ 11"x17" SHEET



LEGEND

- OVERHEAD CONCRETE DELAMINATION AREA, REFER TO SECTION 01 22 00 - UNIT PRICES
- ESTIMATED CONCRETE KNOCKDOWN AREA OVERHEAD, REFER TO SECTION 01 22 00 - UNIT PRICES

LEVEL 7 UNDERSIDE PLAN REFERS TO STANDING ON LEVEL 6 AND LOOKING UP TO THE UNDERSIDE OF LEVEL 7, PER FLOOR DESIGNATION SIGNS ON WALLS. STRIPES AND RAMPS SHOWN ON PLAN ARE IN REFERENCE TO LEVEL 6.

PLAN MODIFICATIONS:


#	Date:	Description:
1	03-06-18	BID DOCUMENTS
2		
3		
4		
5		
6		
7		
8		
9		
10		
11		
12		
13		
14		
15		

Design/Drawn: PGB
 Approved: JJE


SHEET TITLE:
**RESTORATION
 DETAILS**

SHEET NUMBER:


S-4

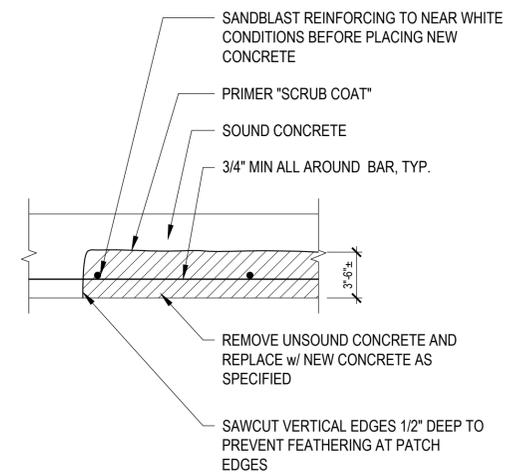

2 **UNDERSIDE SLAB RESTORATION**
 1" = 1'-0" @ 22"x34" SHEET

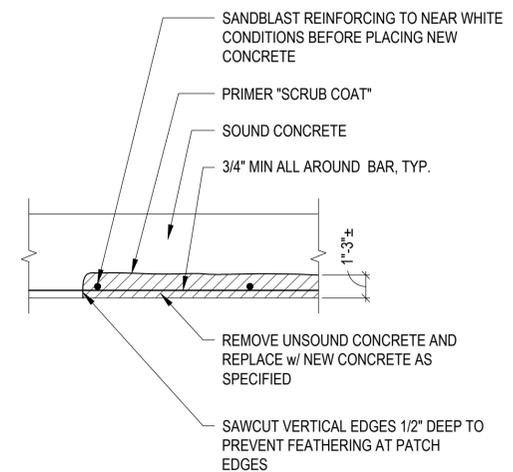

1 **UNDERSIDE SLAB RESTORATION**
 1" = 1'-0" @ 22"x34" SHEET

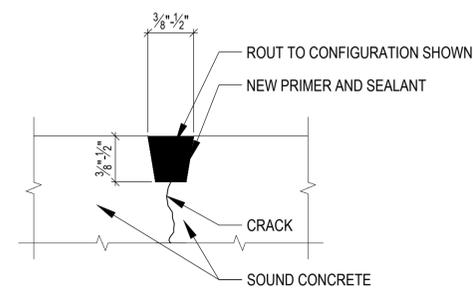

3 **ROUT AND SEAL DETAIL**
 NTS