

STAIRWELL DOORS HARDWARE UPGRADE CITY-COUNTY BUILDING 210 MARTIN LUTHER KING, JR. BLVD. MADISON, WISCONSIN



MADISON, WISCONSIN ①

ABBREVIATIONS


- AN AMERICAN WITH DISABILITIES ACT
 - ALFZ ACCESSIBLE FLOOR
 - ALUMINUM
 - CP COVER PANEL
 - CJ CONTROL JOINT
 - CMU CONCRETE MASONRY UNIT
 - CONC CONCRETE
 - CT CERAMIC TILE
 - CUH CABINET UNIT HUSERS
 - EXPJ EXPANSION JOINT
 - ELC ELECTRIC LIGHT COOLER
 - EP FOUNDATION DRAIN SYSTEM FLUENTOUT
 - FFY FINE TEXTURED
 - FP-F FIRE EXTINGUISHER AND TYPE
 - OPM OPTIMUM WALL BOARD
 - HM HOLLOW METAL
 - MB MARKER BOARD
 - TR TRUCK BOARD
 - BB BULLETIN BOARD
 - MGO MASONRY OPENING
 - H.C. HOT IN CONTACT
 - CP-ALL OTHER FURNISHED CONTRACTOR INSTALLED
 - CP-ALL OTHER FURNISHED OTHER INSTALLED
 - CP-ALL OTHER FURNISHED OTHER INSTALLED
 - PLATE LANTHNE
 - ROUS ROUGH OPENING
 - S.S. STAINLESS STEEL
 - TSD TERRAZZO
 - UL-LO UNLESS NOTED OTHERWISE
 - VCT VINYL COMPOSITION TILE
 - WB WOOD
 - WP WATER PROOFING
 - SPF SOFT PINE
- MAJOR USE & OCCUPANCY CLASSIFICATION: B
CONSTRUCTION CLASSIFICATION: B
SPRINKLERED

INDEX OF DRAWINGS


- GENERAL
- G1.0 COVER SHEET AND INDEX OF DRAWINGS
- ARCHITECTURAL
- AL.0A GROUND FLOOR PLAN
- AL.0 BOUNDARY FLOOR PLAN
- AL.1 FIRST FLOOR PLAN
- AL.2 SECOND FLOOR PLAN
- AL.3 THIRD FLOOR PLAN
- AL.4 FOURTH FLOOR PLAN
- AL.5 FIFTH FLOOR PLAN


ARCHITECTURAL SYMBOLS AND LEGEND

	DETAIL REFERENCE SHEET REFERENCE DETAIL NUMBER
	WALL SECTION REFERENCE SHEET REFERENCE DETAIL NUMBER
	WALL SECTION REFERENCE SHEET REFERENCE DETAIL NUMBER
	ELEVATION REFERENCE
	PARTITION TYPE REF. NEW WALLS
	WINDOW TYPES
	1 HOUR FIRE RATED WALL
	2 HOUR FIRE RATED WALL
	DOOR SERO #/NUMBER
	EXISTING DOOR SERO #/NUMBER
	RECESSED FIRE EXTINGUISHER
	SURFACE MOUNT FIRE EXTINGUISHER
	SPOT ELEVATION (FEET-INCHES)
	SPOT ELEVATION (FEET/DECIMAL)
	ROOM NAME & NUMBER

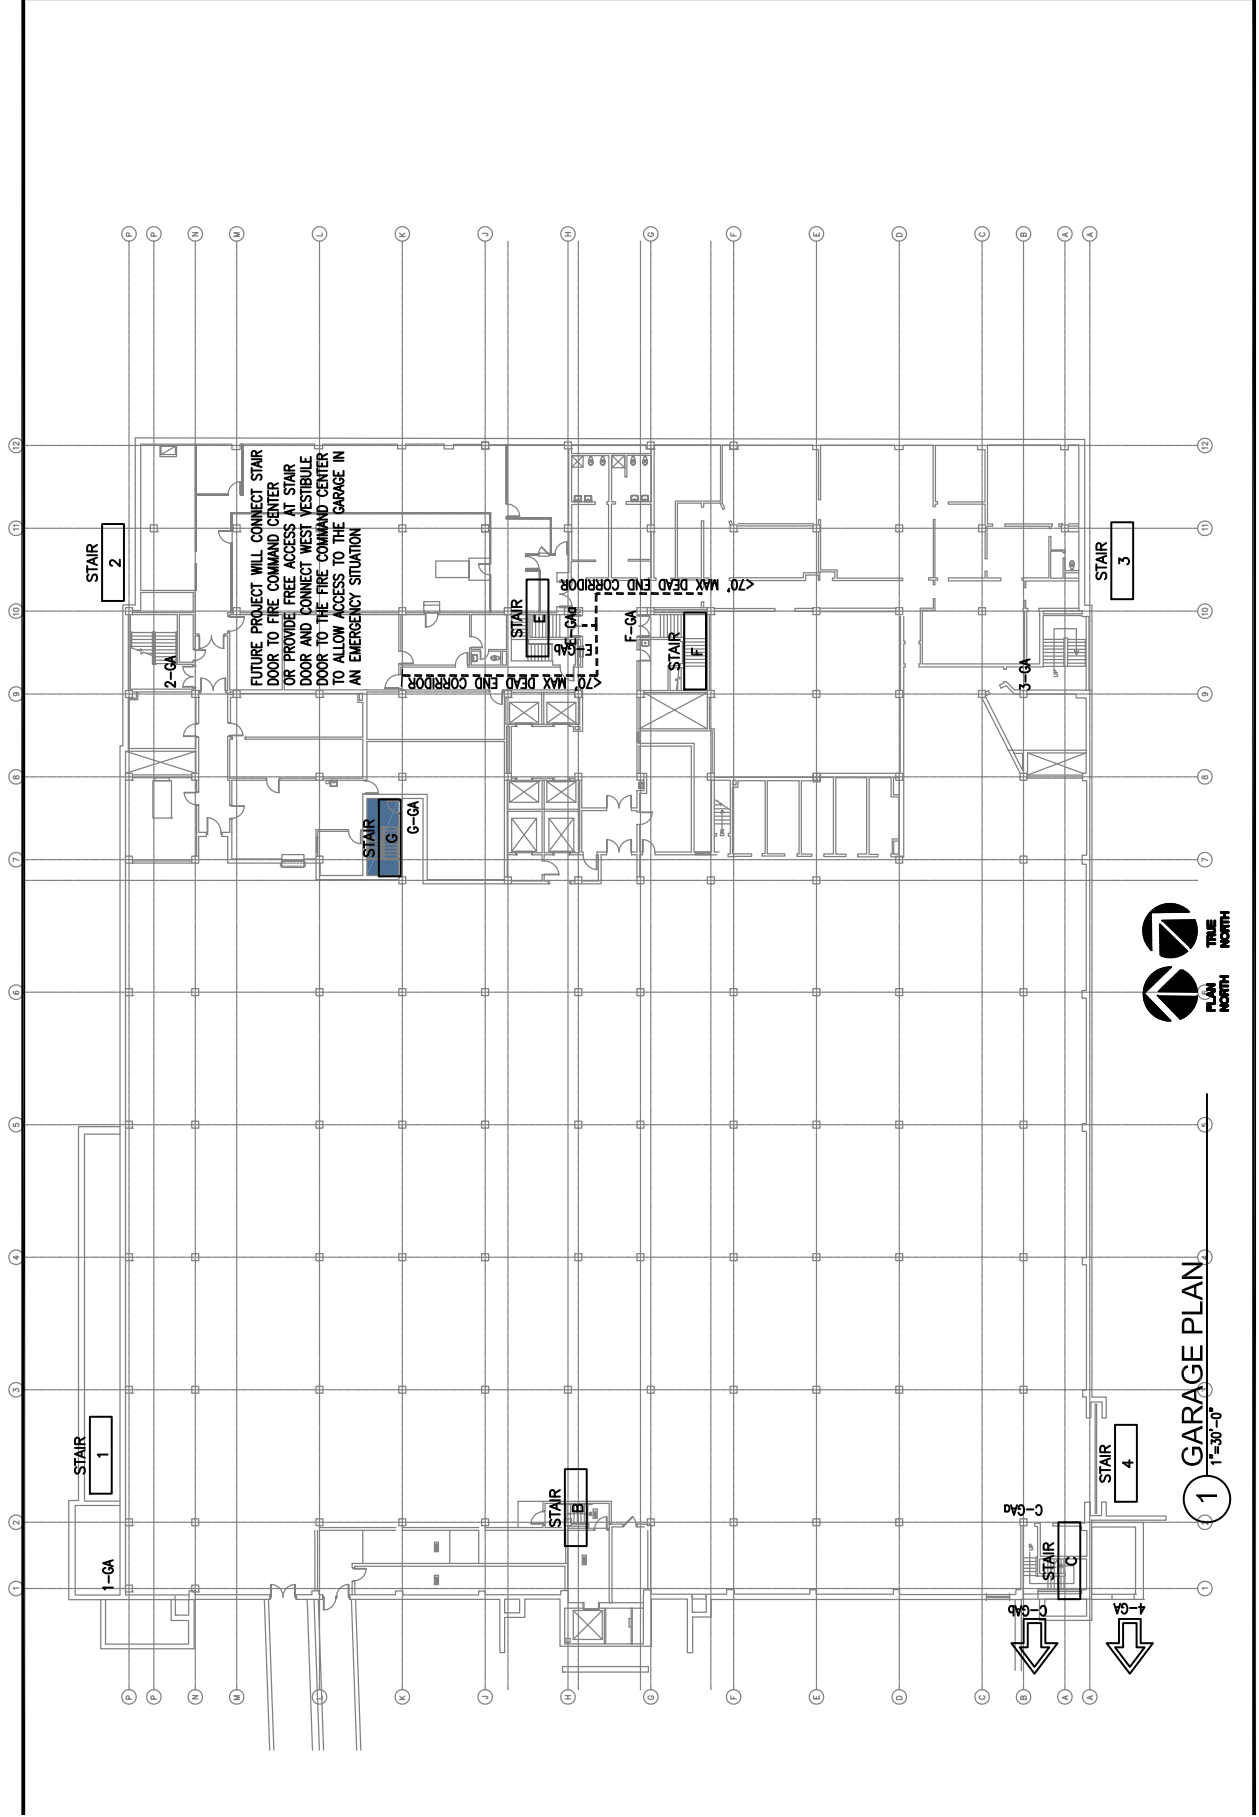


1 GARAGE PLAN
1"=30'-0"

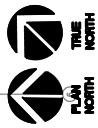


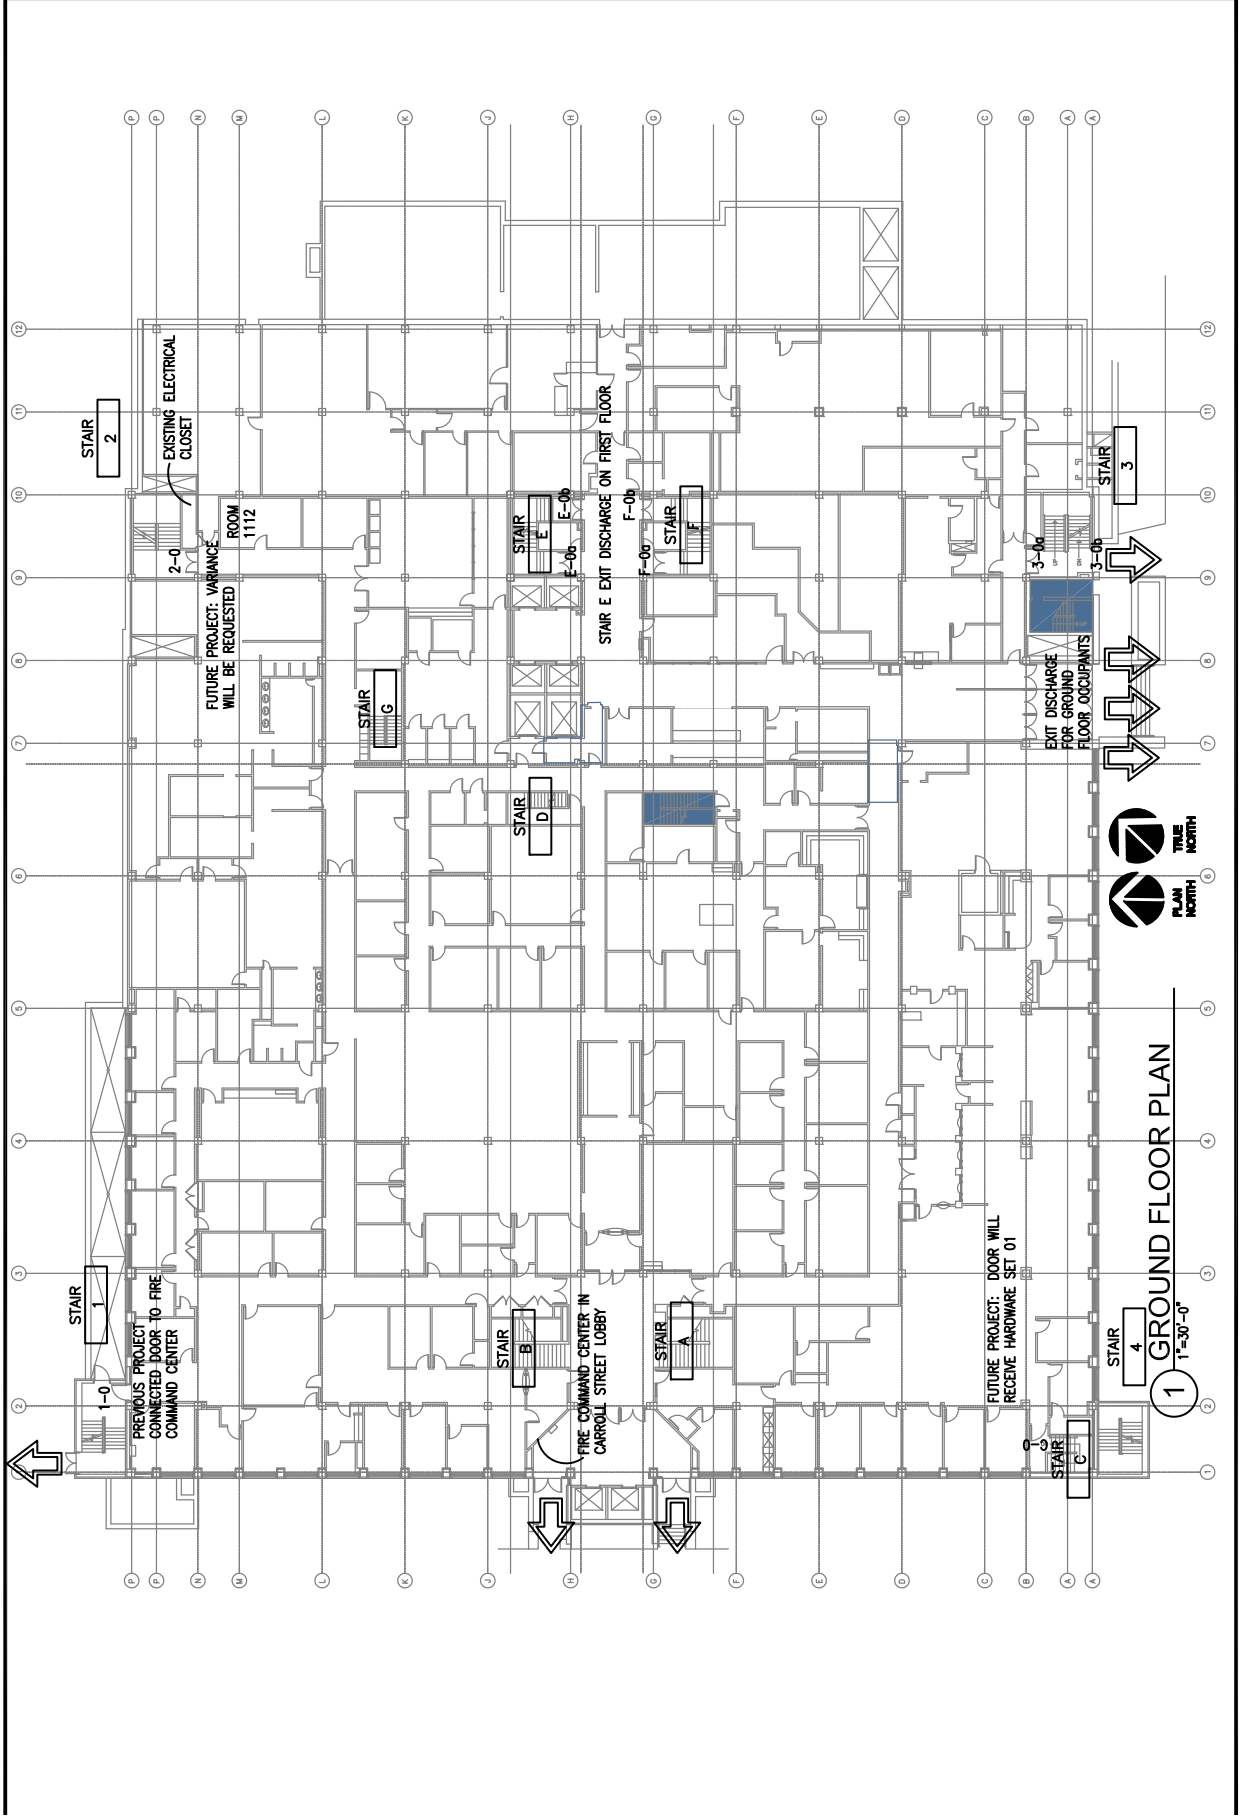



GROUND FLOOR PLAN
1"=30'-0"

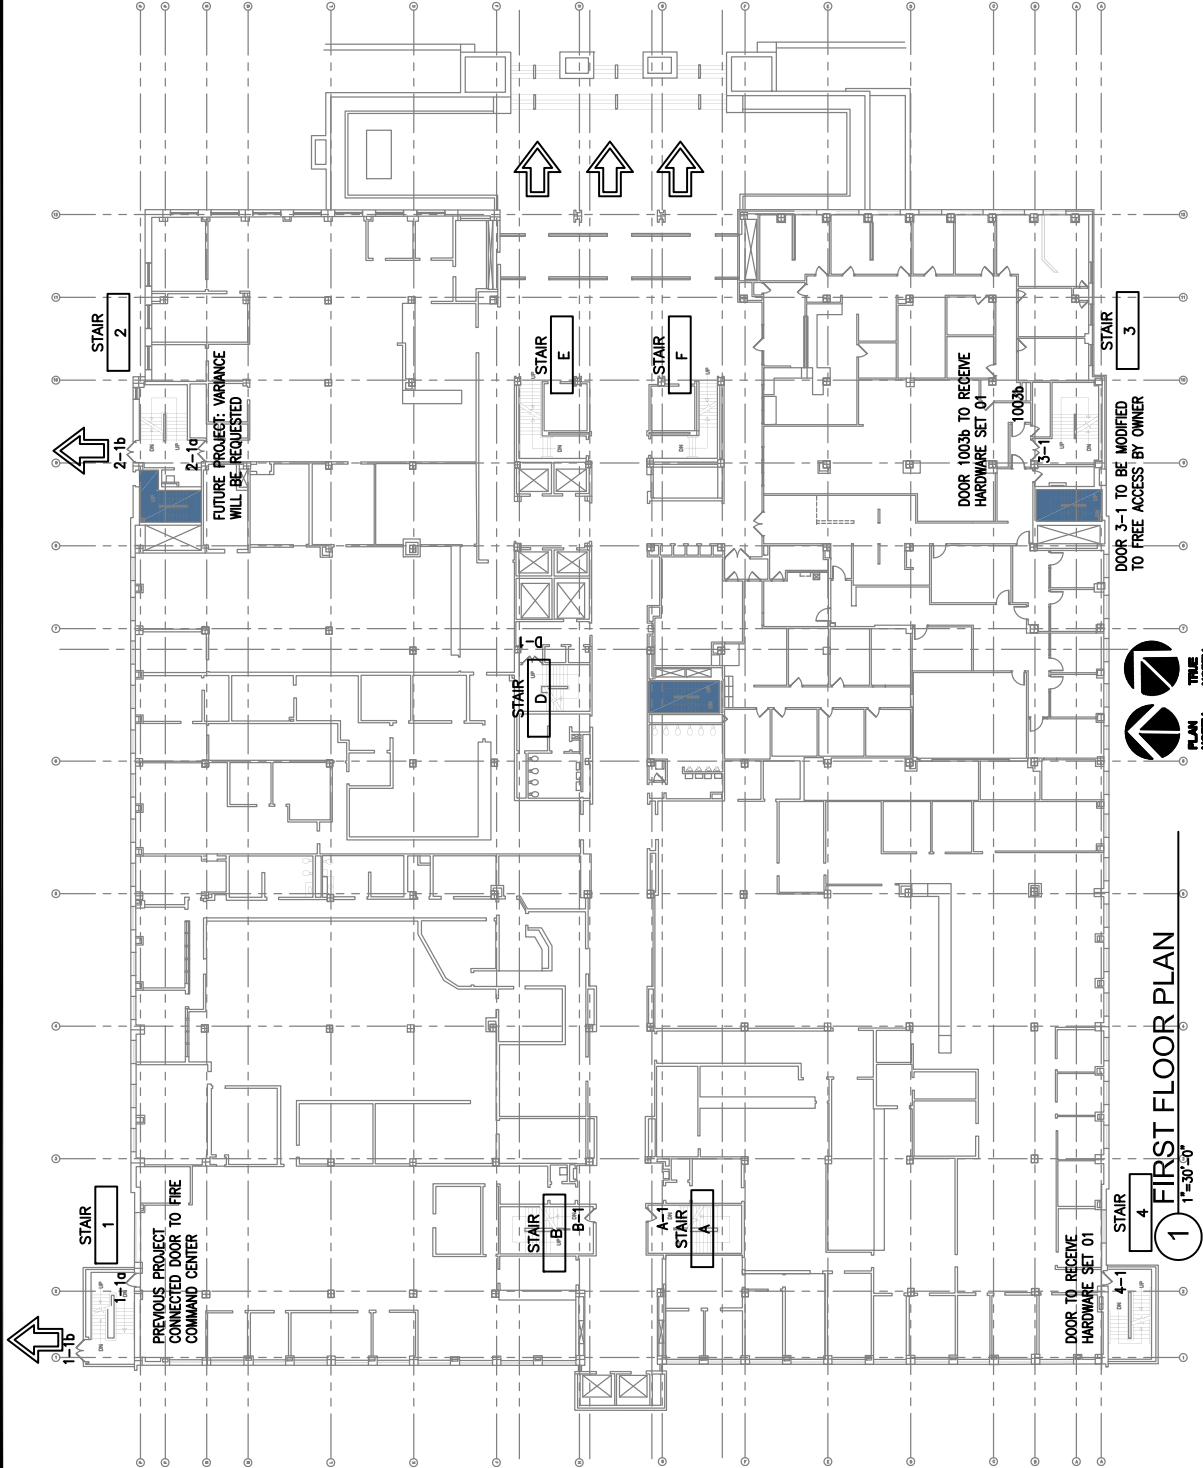


1 FIRST FLOOR PLAN
1"=30'-0"

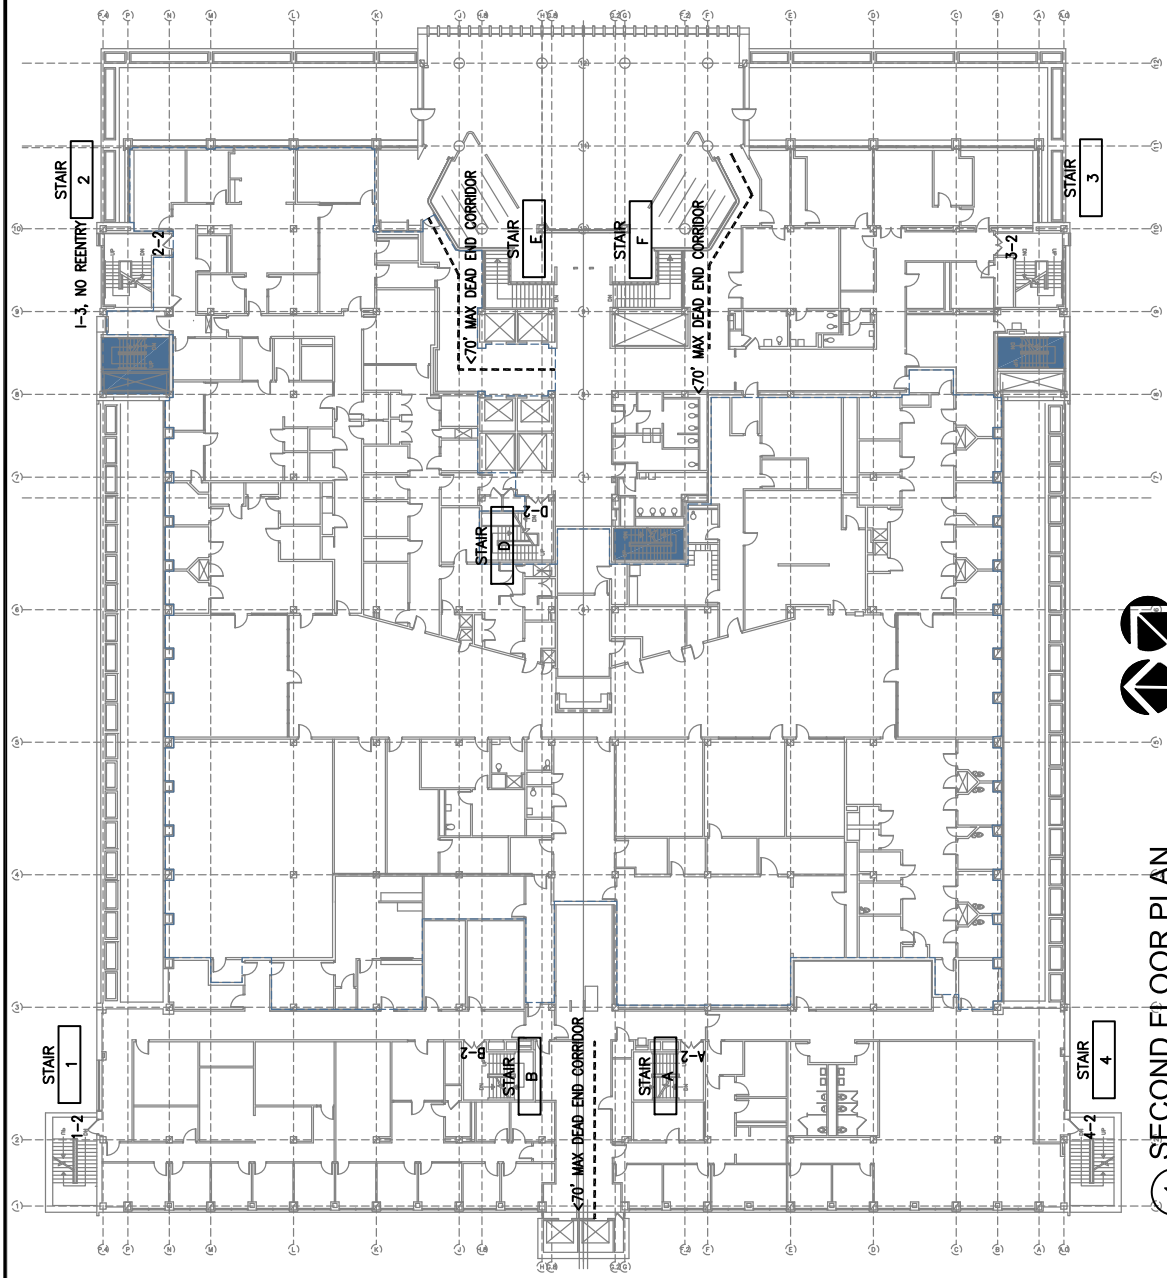


1 SECOND FLOOR PLAN
1"=30'-0"

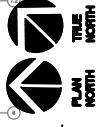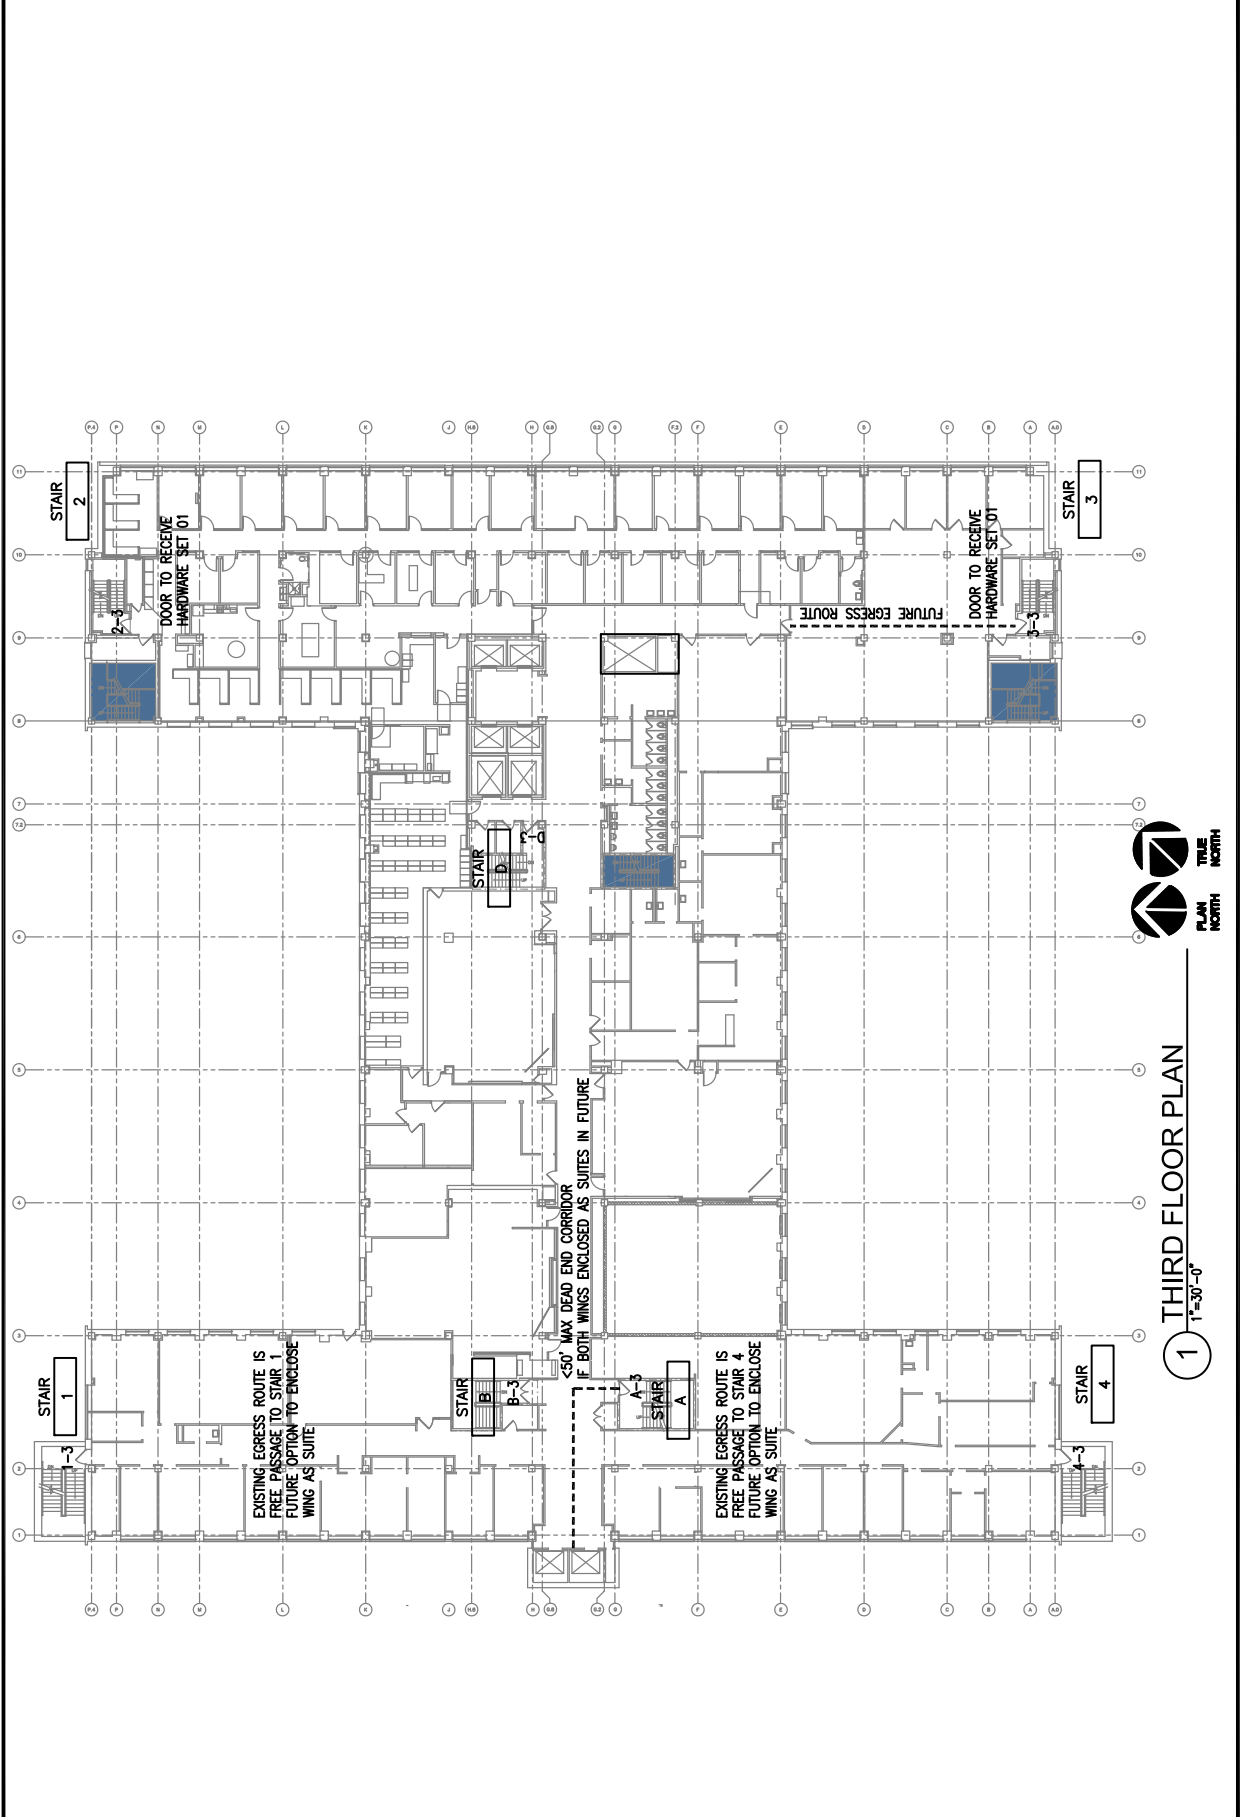

1 THIRD FLOOR PLAN
1"=30'-0"

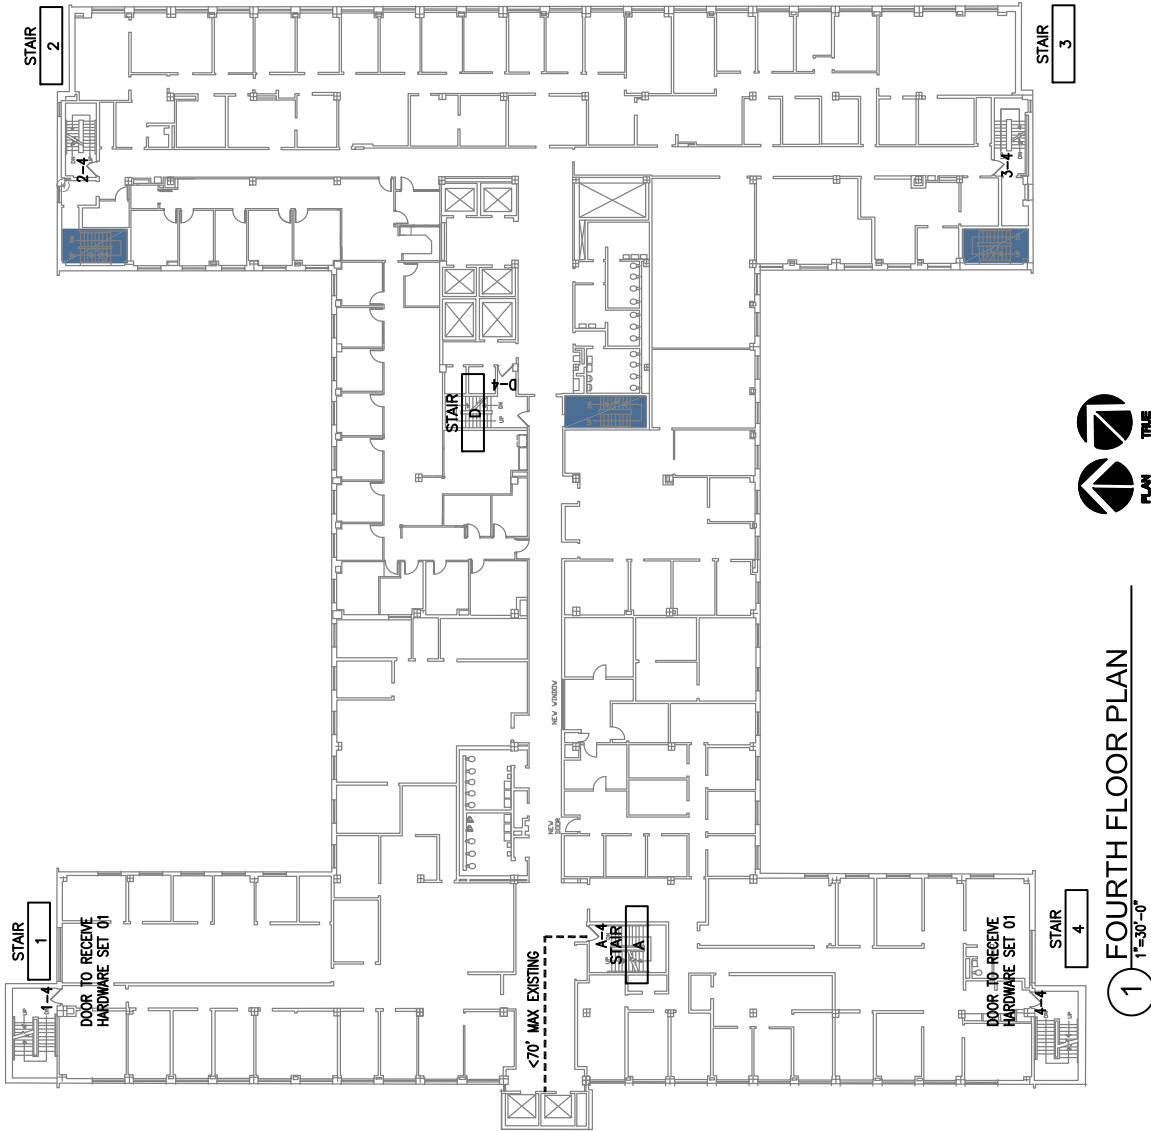

1 FOURTH FLOOR PLAN

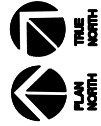

Architecture
Planning

Dorschner/Associates, Inc.
848 E. Washington Ave., Ste. 112
Madison, Wisconsin 53703


ISSUED

PROJECT

DRAWING
FFM FLOOR PLAN

DATE
11.08.09

A2.5

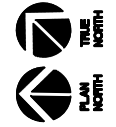

1 FIFTH FLOOR PLAN
1"=30'-0"