



# DANE COUNTY DEPARTMENT of PUBLIC WORKS, HIGHWAY and TRANSPORTATION

**County Executive**  
Kathleen M. Falk

1919 Alliant Energy Center Way ♦ Madison, Wisconsin 53713  
Phone: (608) 266-4018 ♦ Fax: (608) 267-1533

**Commissioner / Director**  
Gerald J. Mandli

APRIL 20, 2009

**ATTENTION ALL REQUEST FOR BID (RFB) HOLDERS**

**RFB NO. 309005 - ADDENDUM NO. 1**

**STEWART LAKE SHORELINE DREDGE**

---

**BIDS DUE:** THURSDAY, APRIL 23, 2009, 2:00 PM. DUE DATE AND TIME ARE NOT CHANGED BY THIS ADDENDUM.

---

This Addendum is issued to modify, explain or clarify the original Request for Bid (RFB) and is hereby made a part of the RFB. Please attach this Addendum to the RFB.

**PLEASE MAKE THE FOLLOWING CHANGES:**

- 1. Bid Form**  
Delete current Bid Form; add new Bid Form issued with this Addendum.
- 2. Sheets 3-12**  
Add sheets 3-12.

If any additional information about this Addendum is needed, please contact John Schraufnagel at 608/266-4798, schraufnagel@co.dane.wi.us, or Dane Bernau at 608/219-2917, bernau@co.dane.wi.us.

Sincerely,

*John Schraufnagel*  
Project Engineer

Enclosures:  
Bid Form  
Sheets 3-12

**Addendum No. 1**  
RFB No. 309005

**BID FORM**

**BID NO. 309005**

**PROJECT: STEWART LAKE SHORELINE DREDGE**

**TO: DANE CO. DEPT. OF PUBLIC WORKS, HIGHWAY & TRANSPORTATION  
1919 ALLIANT ENERGY CENTER WAY  
MADISON, WISCONSIN 53713**

**BASE BID:**

Dane County is inviting Bids for the excavation of 3,000 cubic yards of sediment material along the south shoreline of Stewart Lake. Work also includes the disposal of this material at two designated park sites within 600 feet of excavation. The main stockpile will be centered in the existing pavilion site. The other stockpile shall be formed and rough graded to a 4 foot high x 50 foot long berm with a 5-to-1 taper. This berm shall divert runoff from the park area into a trench east of the beach that shall be excavated 4 feet deep with a 5-to-1 taper sloped to the lake. The disposal process may require a temporary road or stabilization mats. It may also be advantageous for Contractor to use a long reach backhoe or dragline. Contractor will be responsible for building and maintaining stockpiles within the designated area until work is complete. Excavated area to be rough graded within 6 inches of designated elevations and side slopes and left in a clean condition.

The undersigned, having examined the site where the Work is to be executed and having become familiar with local conditions affecting the cost of the Work and having carefully examined the Drawings and Specifications, all other Construction Documents and Addenda thereto prepared by Dane County Department of Public Works, Highway & Transportation hereby agrees to provide all labor, materials, equipment and services necessary for the complete and satisfactory execution of the entire Work, as specified in the Construction Documents, for the Base Bid, Alternate and Unit Pricing as follows:

- Lump sum mobilization: \$ \_\_\_\_\_
  
- Cost to excavate 3000 cubic yards of shoreline sediment material and debris and place at two designated park sites: (Payment will be made for actual owner-surveyed quantity of stockpile after a one-month dewatering and settlement period.): @ \$ \_\_\_\_\_/C.Y. = \_\_\_\_\_

Total: \$ \_\_\_\_\_  
Numeric Price

\_\_\_\_\_ and \_\_\_\_\_/100 Dollars  
Written Price

The undersigned further agrees to add the alternate(s) portion of the Work as described, for the following addition(s) to the Base Bid stipulated below. They further agree to honor the alternate(s) bid for 60 days from date of Award of Contract.

**ADD – ALTERNATE 1:**

Finish grade the excavated area of approximately 250' x 125'. Maintain trench on east side to accommodate runoff from new berm. Supply and spread one foot of washed breaker run aggregate with no rock to exceed 3" diameter over the entire area. Material may not be hauled through the Village of Mt. Horeb so an alternate route must be used. (The approval to proceed and payment could be delayed up to 3 months because of grant availability):

- Price for 1,157 cu. yds. of breaker run in place per enclosed plans.

Total: \$ \_\_\_\_\_  
Numeric Price

\_\_\_\_\_ and \_\_\_\_\_ /100 Dollars  
Written Price

**UNIT PRICE:**

To add or deduct a cu. yd. of above breaker run material place and graded:

Total: \$ \_\_\_\_\_  
Numeric Price

\_\_\_\_\_ and \_\_\_\_\_ /100 Dollars  
Written Price

**UNIT PRICE:**

To add or deduct a cu. yd. of excavating and stockpiling material per base bid:

Total: \$ \_\_\_\_\_  
Numeric Price

\_\_\_\_\_ and \_\_\_\_\_ /100 Dollars  
Written Price

Receipt of the following addenda and inclusion of their provisions in this Bid is hereby acknowledged:

Addendum No(s). \_\_\_\_\_ through \_\_\_\_\_

Dated \_\_\_\_\_

Dane County Parks must have this project completed by May 22, 2009. Assuming this Work can be started by May 1, 2009, what dates can you commence and complete this job?

Commencement Date: \_\_\_\_\_ Completion Date: \_\_\_\_\_  
(final, not substantial)

Name of Bidder: \_\_\_\_\_

Address: \_\_\_\_\_

Telephone No.: \_\_\_\_\_ Fax No.: \_\_\_\_\_


Contact Person: \_\_\_\_\_

**SIGNATURE:** \_\_\_\_\_  
(Bid is invalid without signature)


<p><b>BID CHECK LIST:</b>          These items <b>must</b> be included with Bid or completed <b>before</b> bidding</p> <p> <input type="checkbox"/> Bid Form                      <input type="checkbox"/> Bid Bond                      <input type="checkbox"/> Fair Labor Practices Certification  <input type="checkbox"/> Vendor Registration         </p>
---

# Stewart Beach Development

- Proposed Sand Beach
- Proposed Pea Gravel
- Tree
- 1' Elevation Contours (existing)
- Path
- Proposed Dredge Area

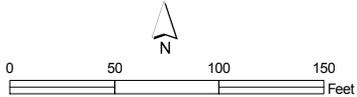

Digital orthophoto taken April 2005.  
Map created April 17, 2009 by Dane County LWRD.

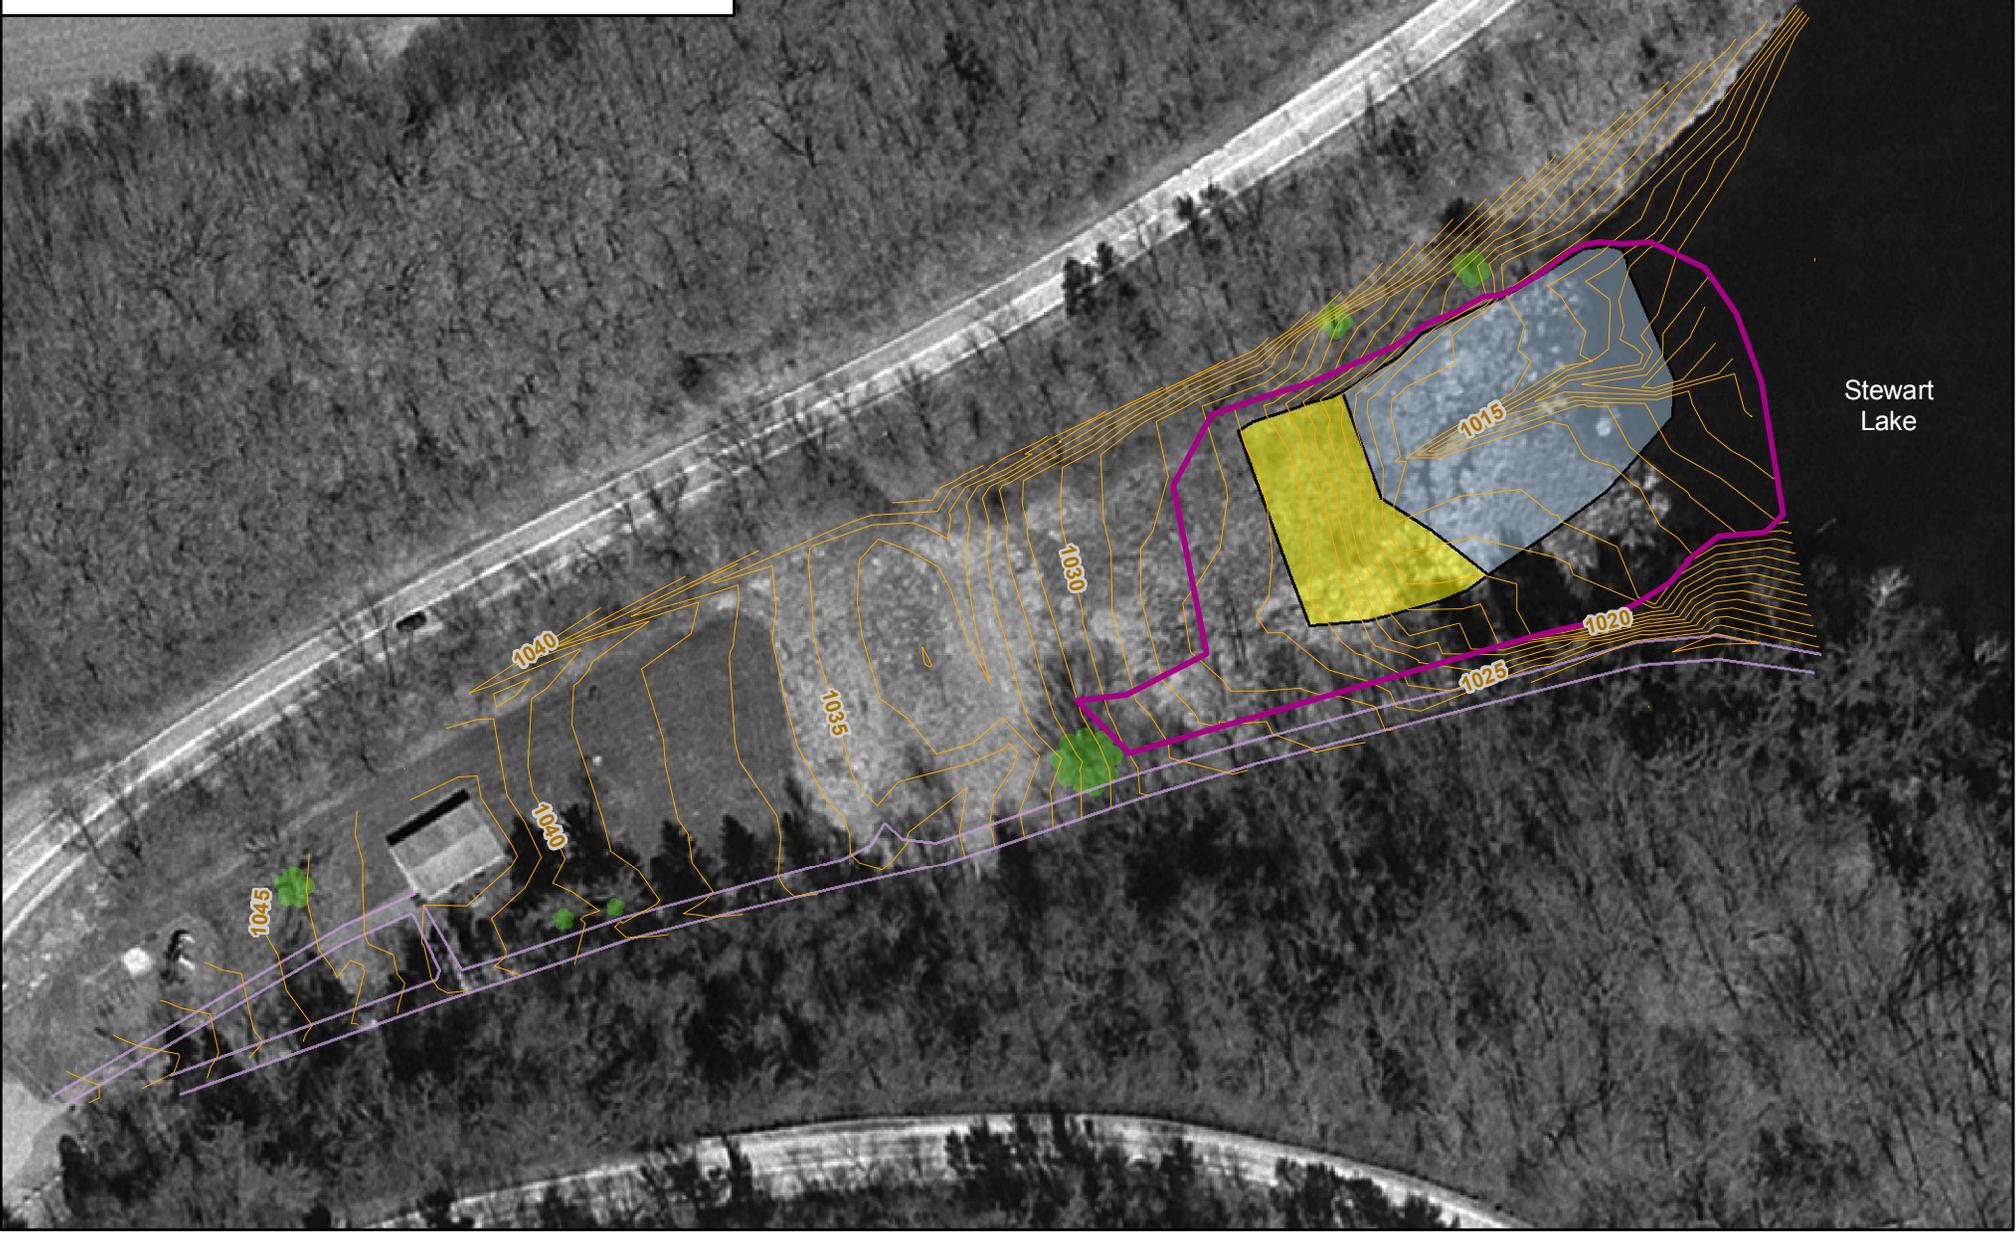

Stewart Lake

Ordinary High Water  
Dam Spillway Elev.  
EL. 1017.2

Proposed Beach Area  
(stone/sand by others)

2+25 D

1+50 C

0+75 B

0+00

Existing Rock Berm  
Existing Rock Basin

CR 9999 rod

tree


Existing Asphalt Drive

CL Planned  
Grassed Swale  
D (6-In. perf.  
drainage tile)  
(Tile by others)


Proposed  
Dredge area



Dane County Parks - Stewart Park  
Mechanical Dredging of Lake and Uplands  
Drafted by: CDM

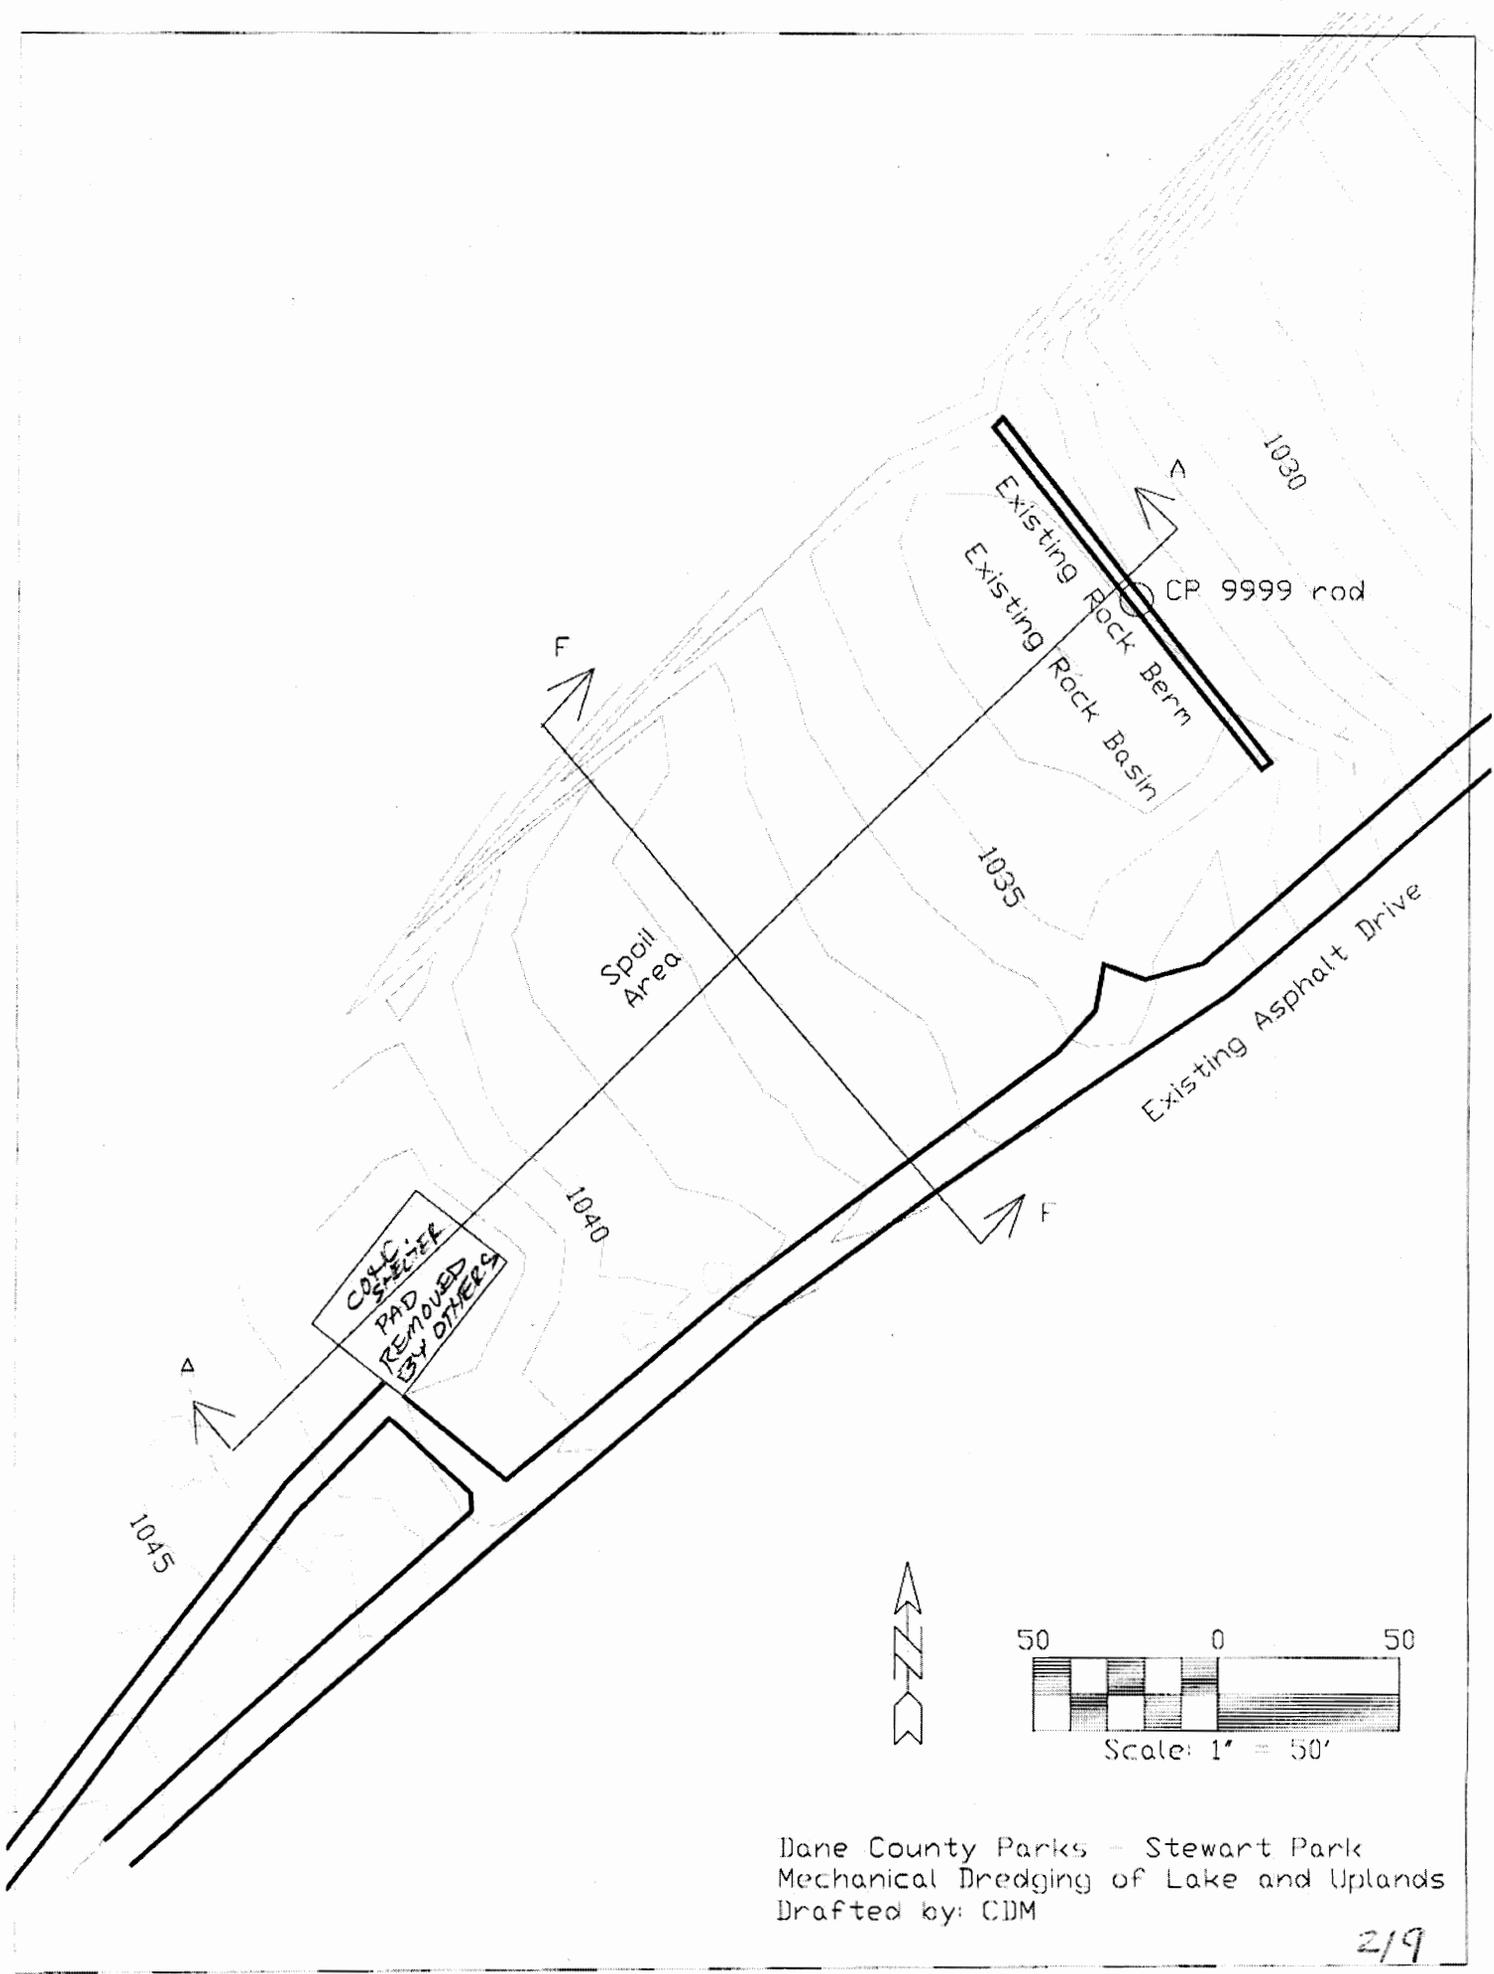

Dane County Parks - Stewart Park  
 Mechanical Dredging of Lake and Uplands  
 Drafted by: CDM

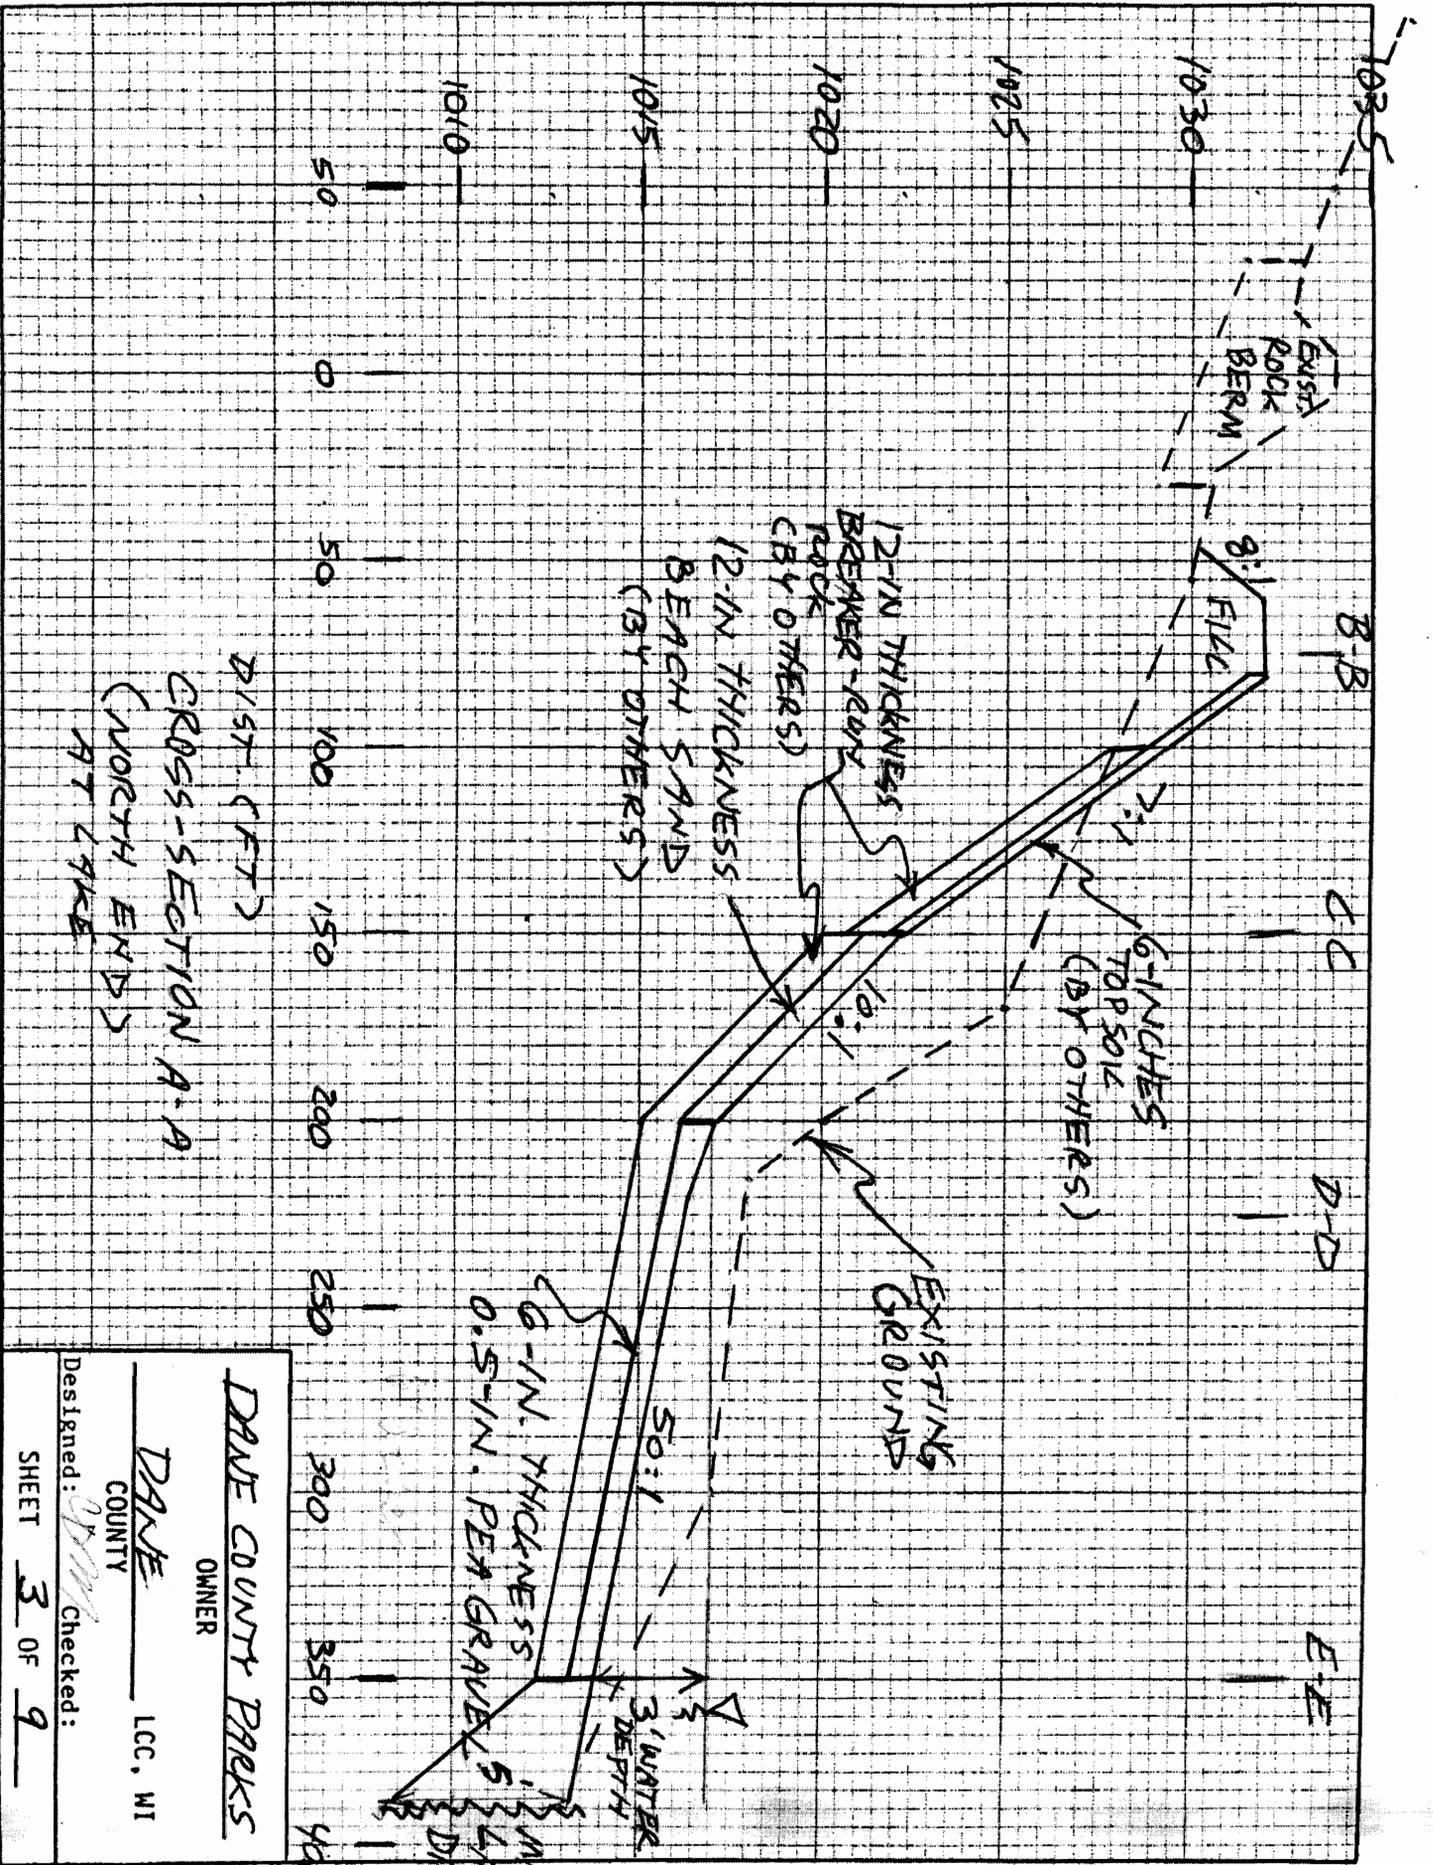


DAVE COUNTY PARKS  
OWNER


DAVE COUNTY LCC, WI

Designed: *[Signature]* Checked: *[Signature]*


SHEET 3 OF 9

12' x 50' (approx)

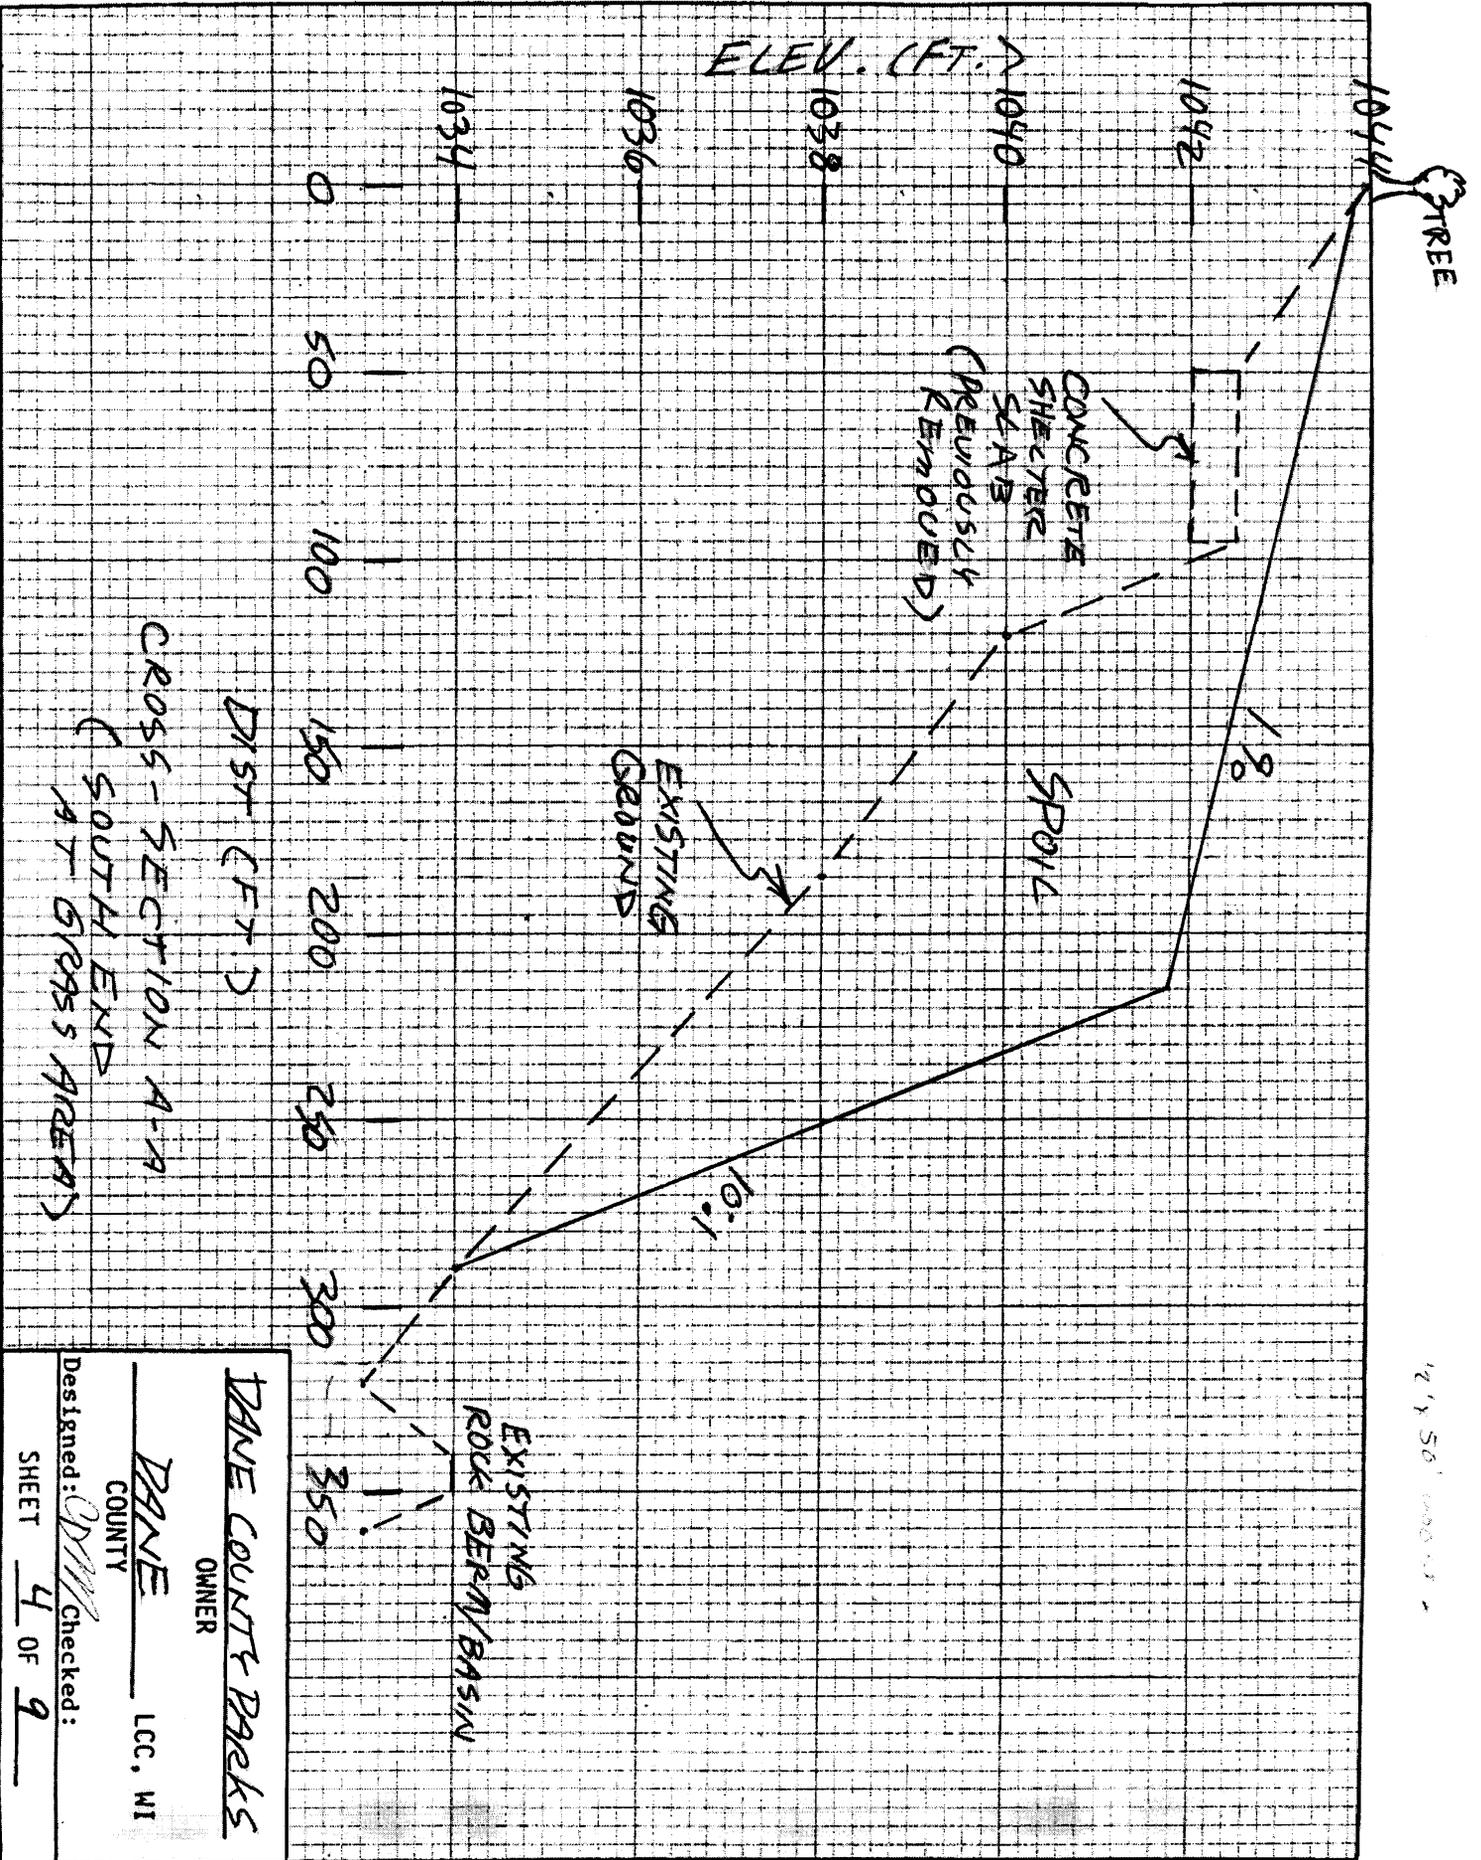

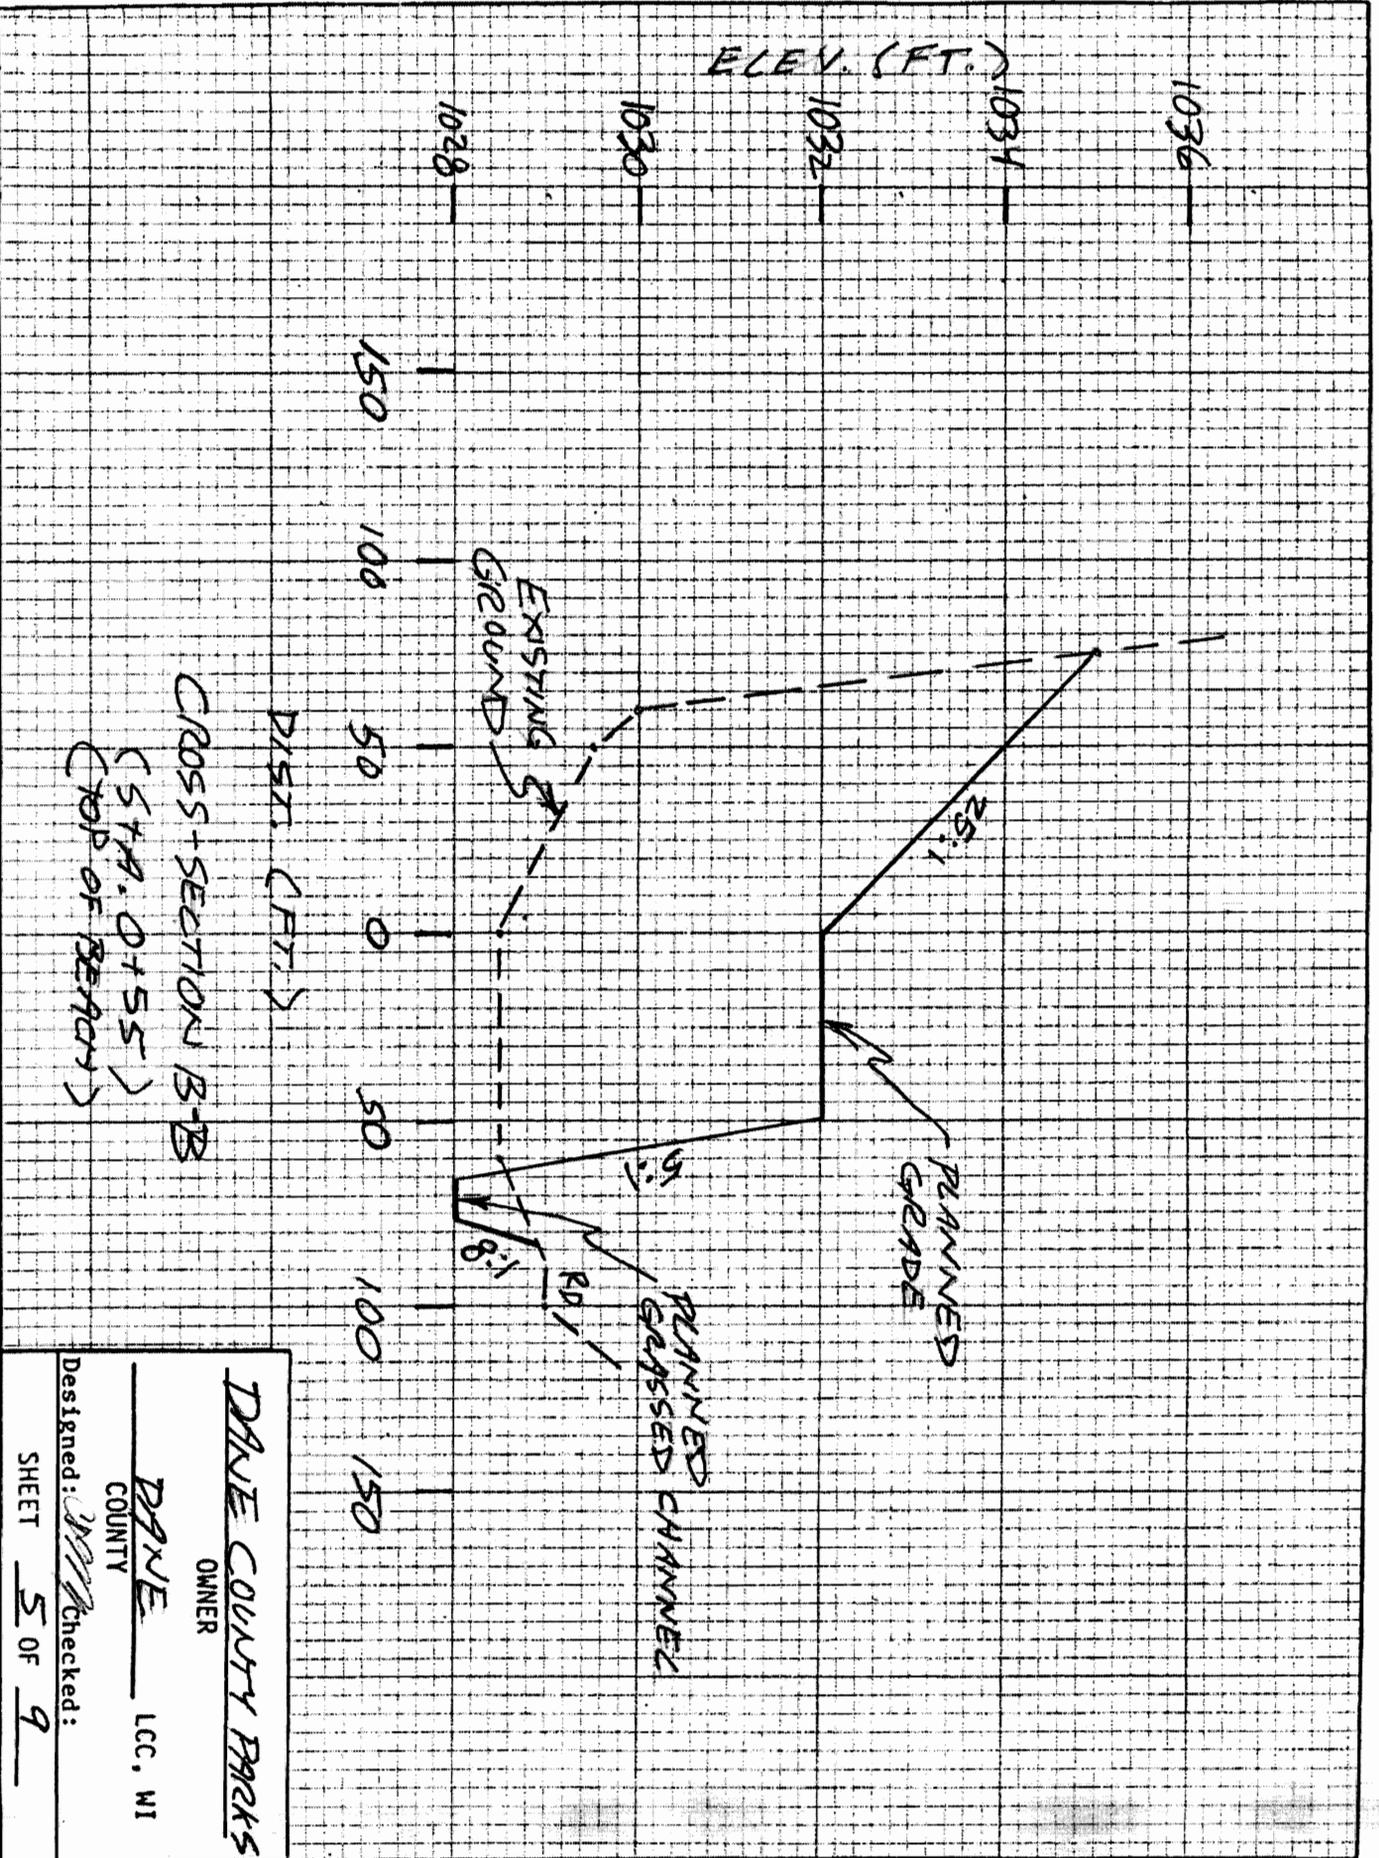

DAVE COUNTY PARKS  
OWNER  
DAVE COUNTY LCC, WI  
Designed: [Signature] Checked: [Signature]  
SHEET 5 OF 9

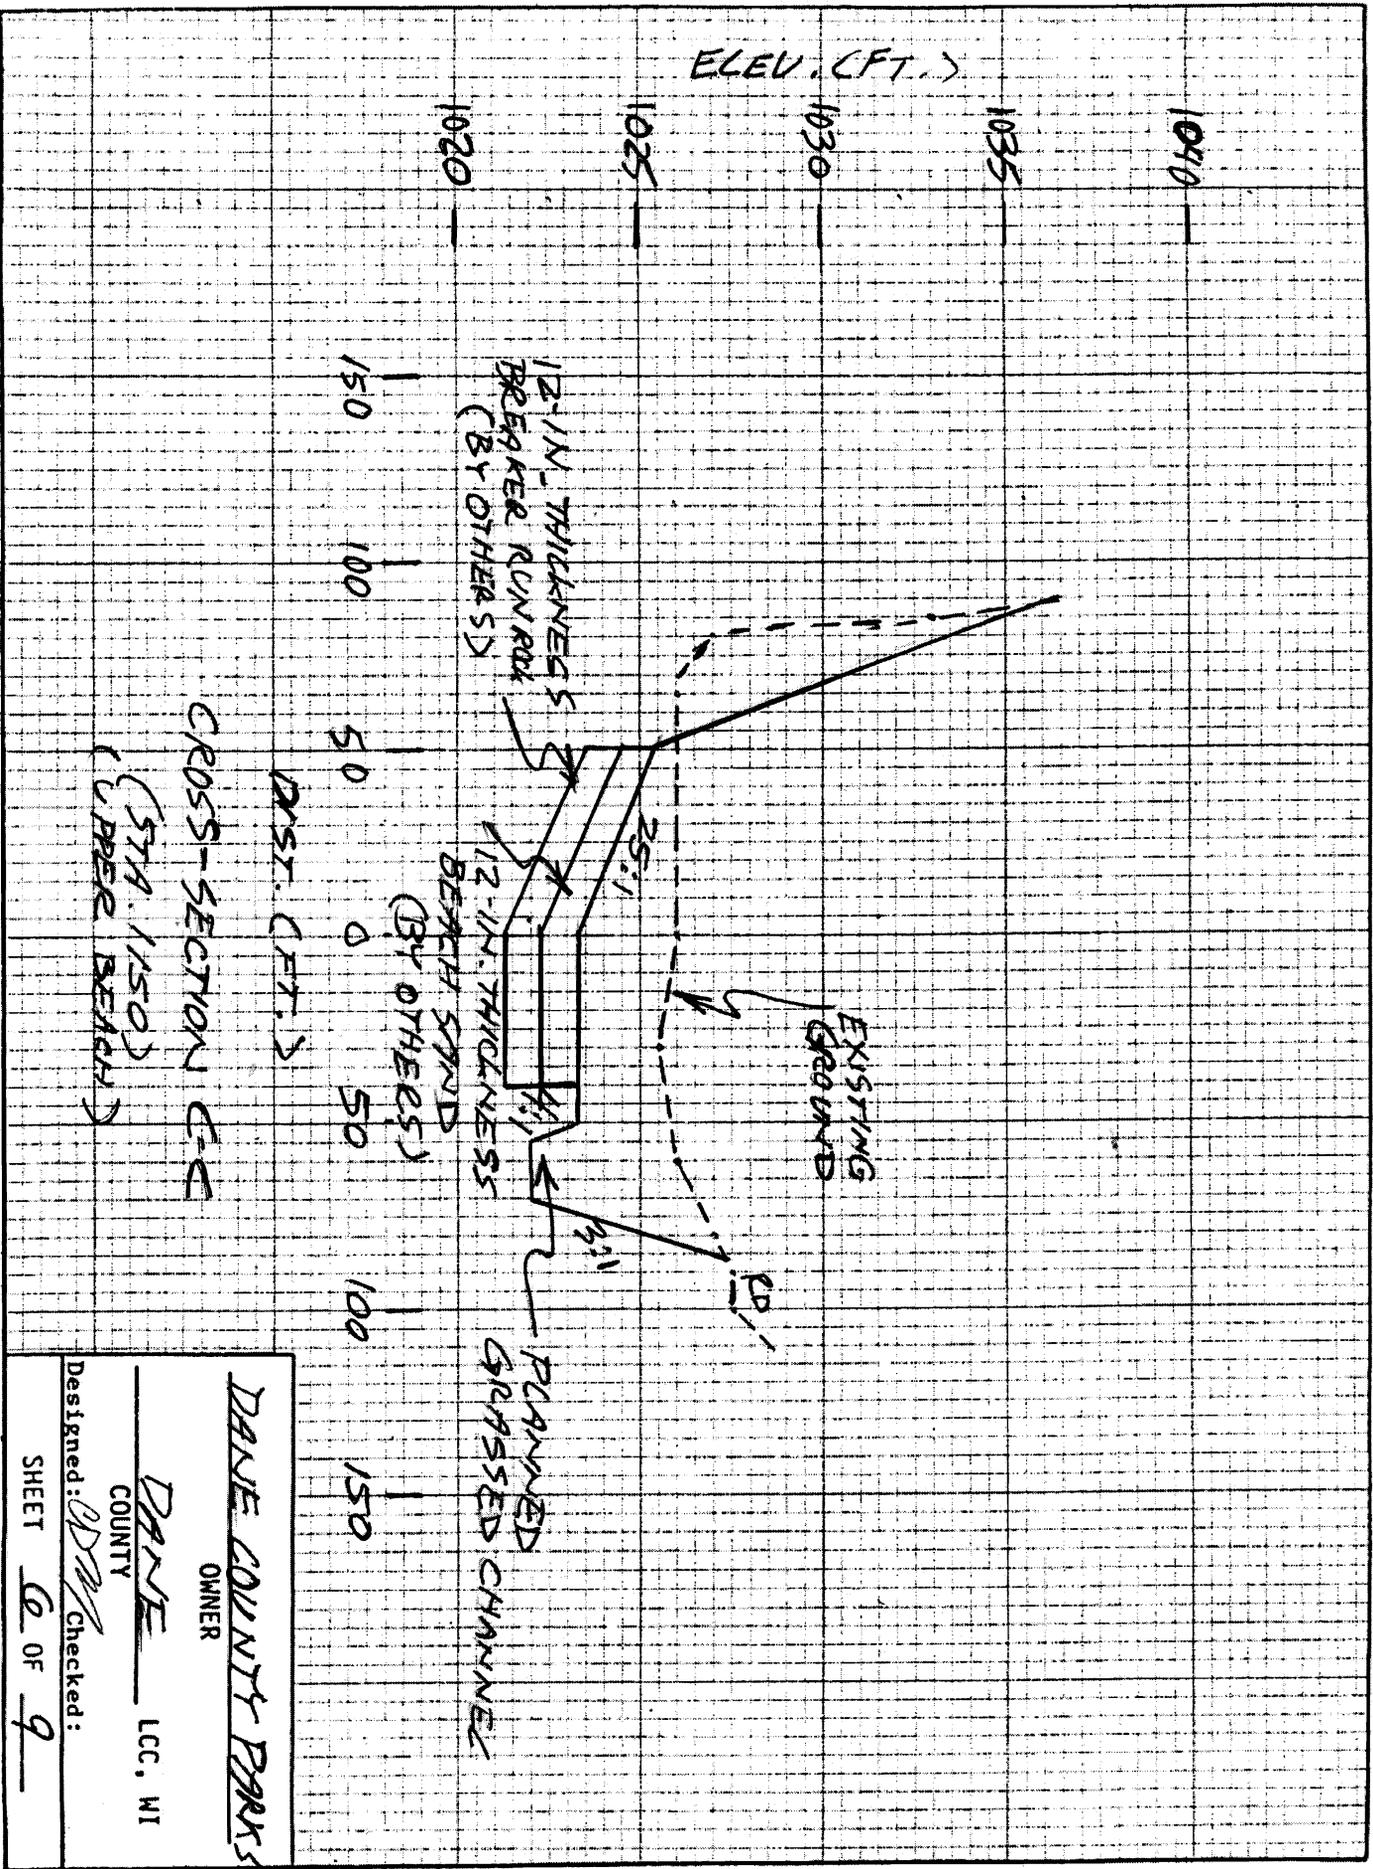


DANE COUNTY PARKS  
OWNER

DANE  
COUNTY LCC, WI

Designed: DM Checked:

SHEET 6 OF 9

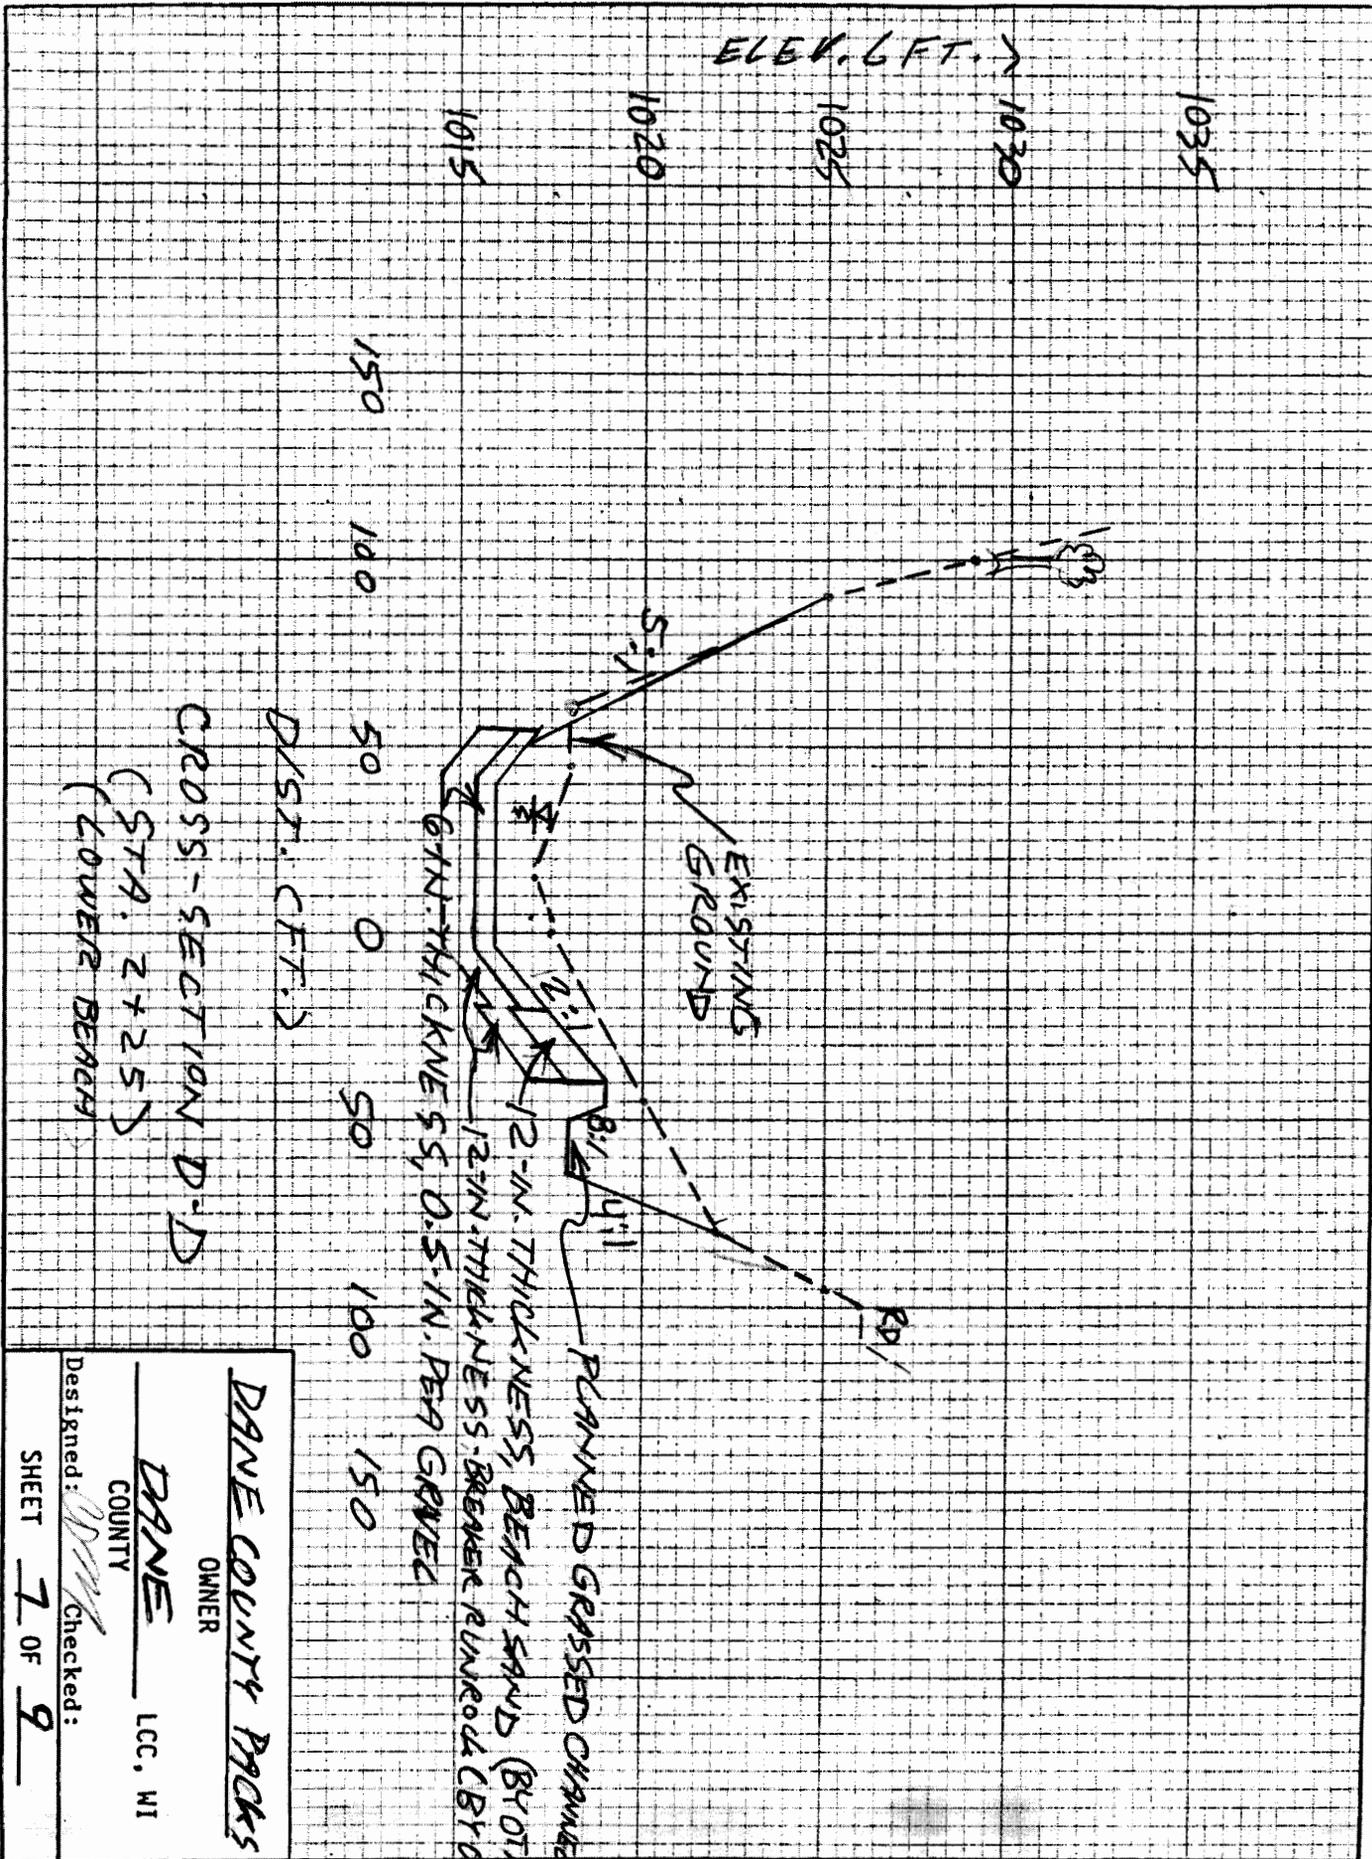


CROSS-SECTION D-D  
(STA. 2+25)  
(LOWER BEACH)

DIST. (FT.)


ELEV. L.F.T.

DANE COUNTY PACKS	
OWNER	DANE COUNTY
	LCC, WI
Designed: <i>[Signature]</i>	Checked: <i>[Signature]</i>
SHEET 7	OF 9

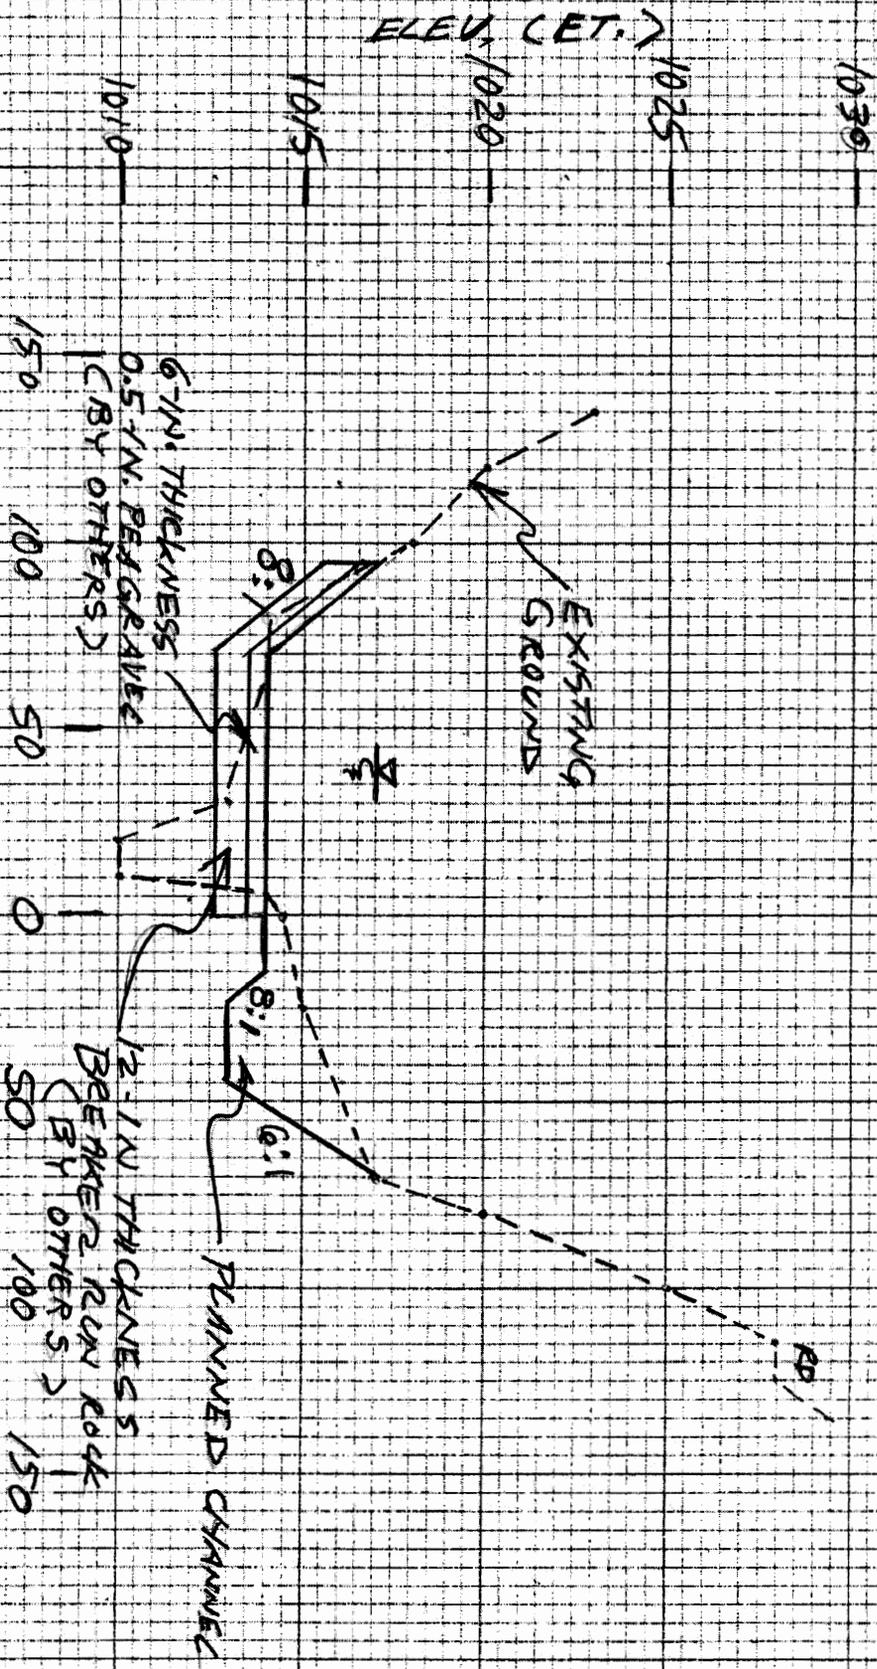

CROSS-SECTION E-E  
(STA. 3+50)  
(BOTTOM BEAKERS)  
DIST. (FT.)

**DAVE COUNTY PARKS**  
OWNER  
COUNTY  
LCC, WI  
Designed: *PRM* Checked:  
SHEET 8 OF 9

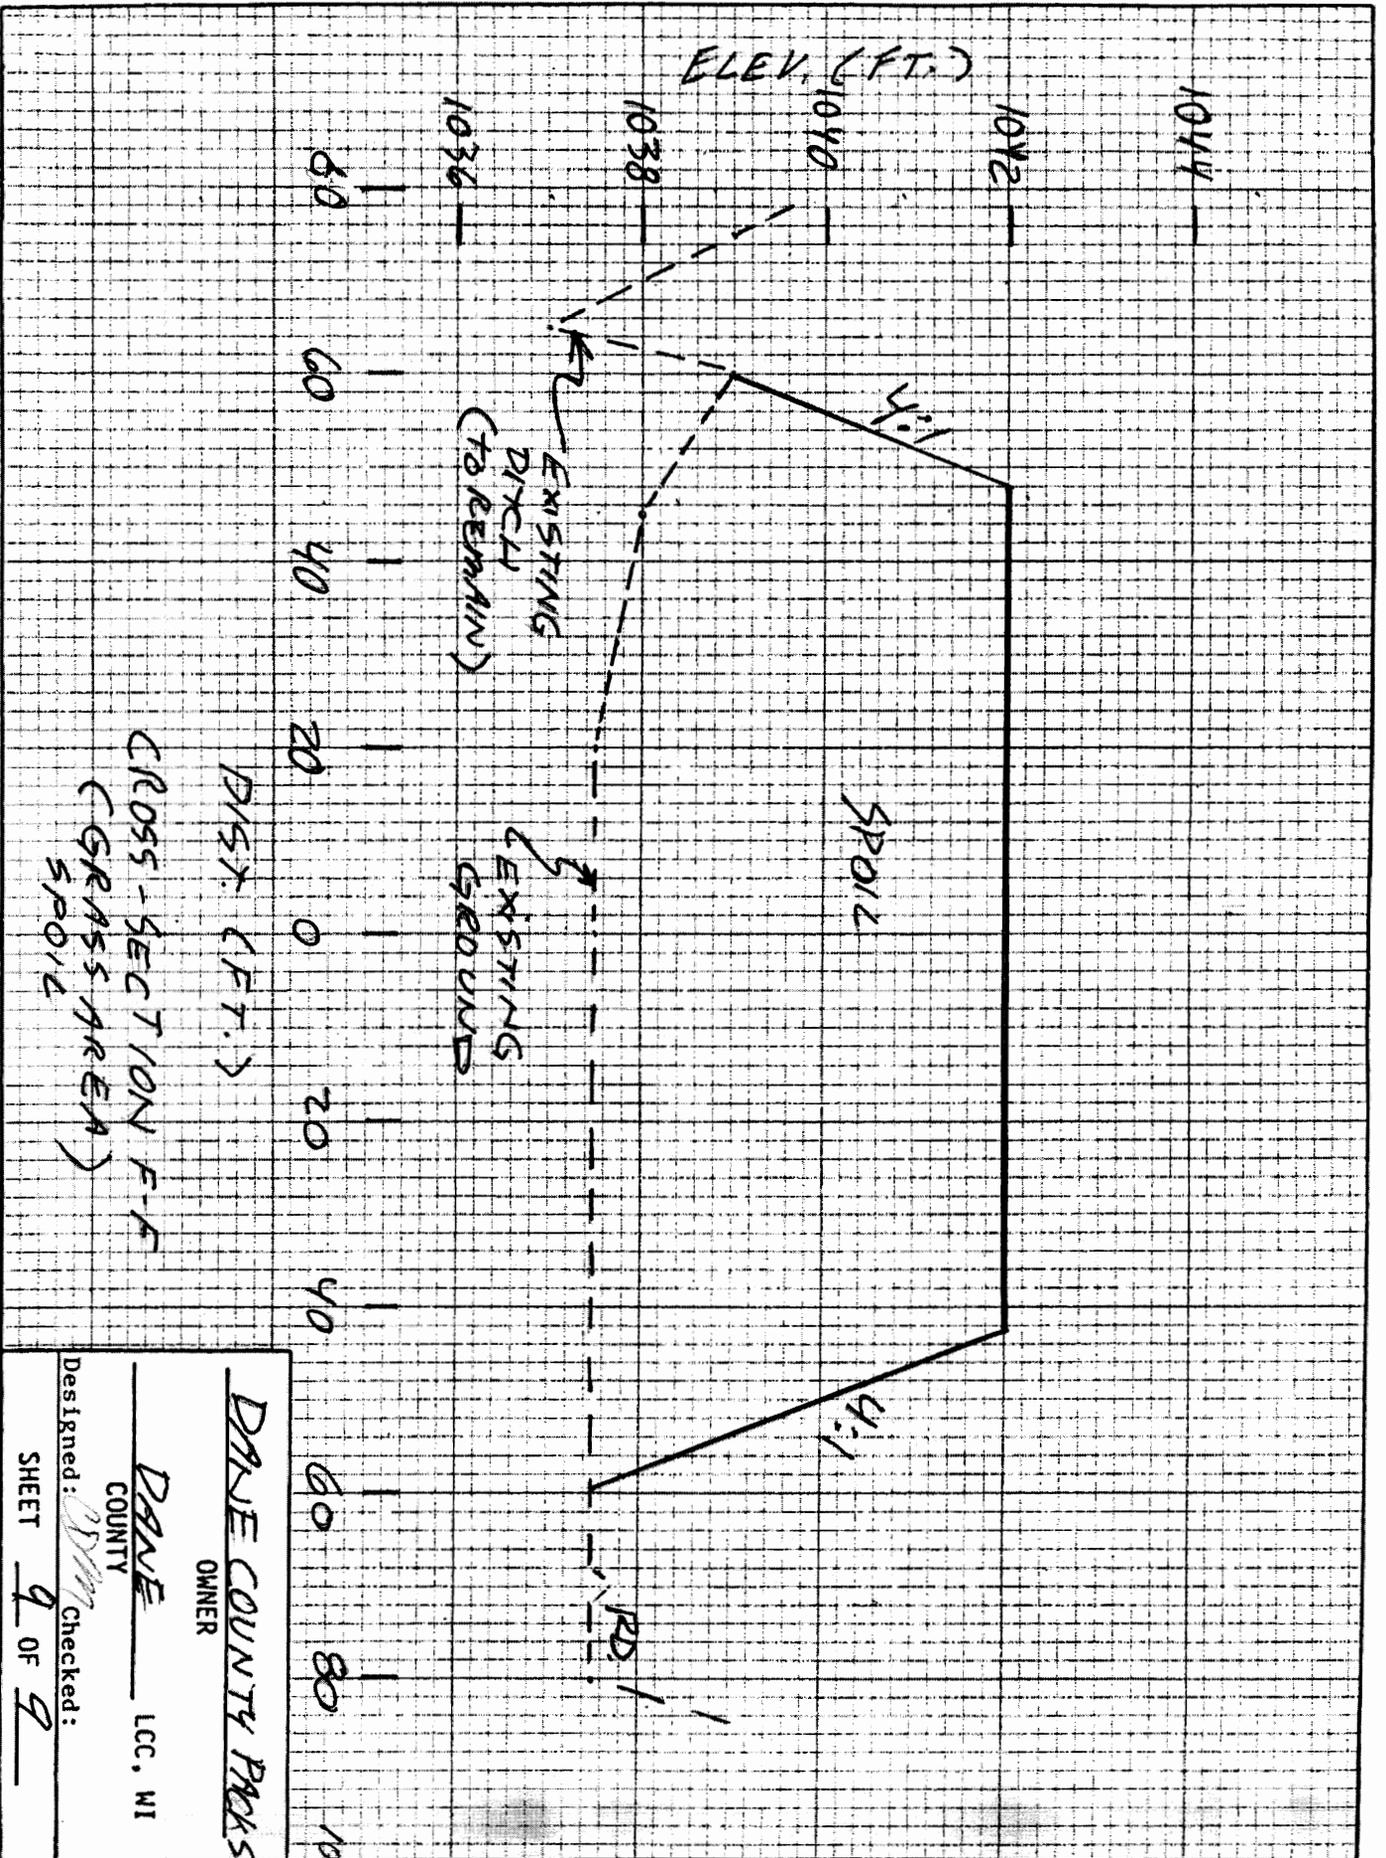

DAVE COUNTY TRACS  
OWNER

DAVE COUNTY LCC, WI

Designed: *[Signature]* Checked:

SHEET 9 OF 9