


ISSUED

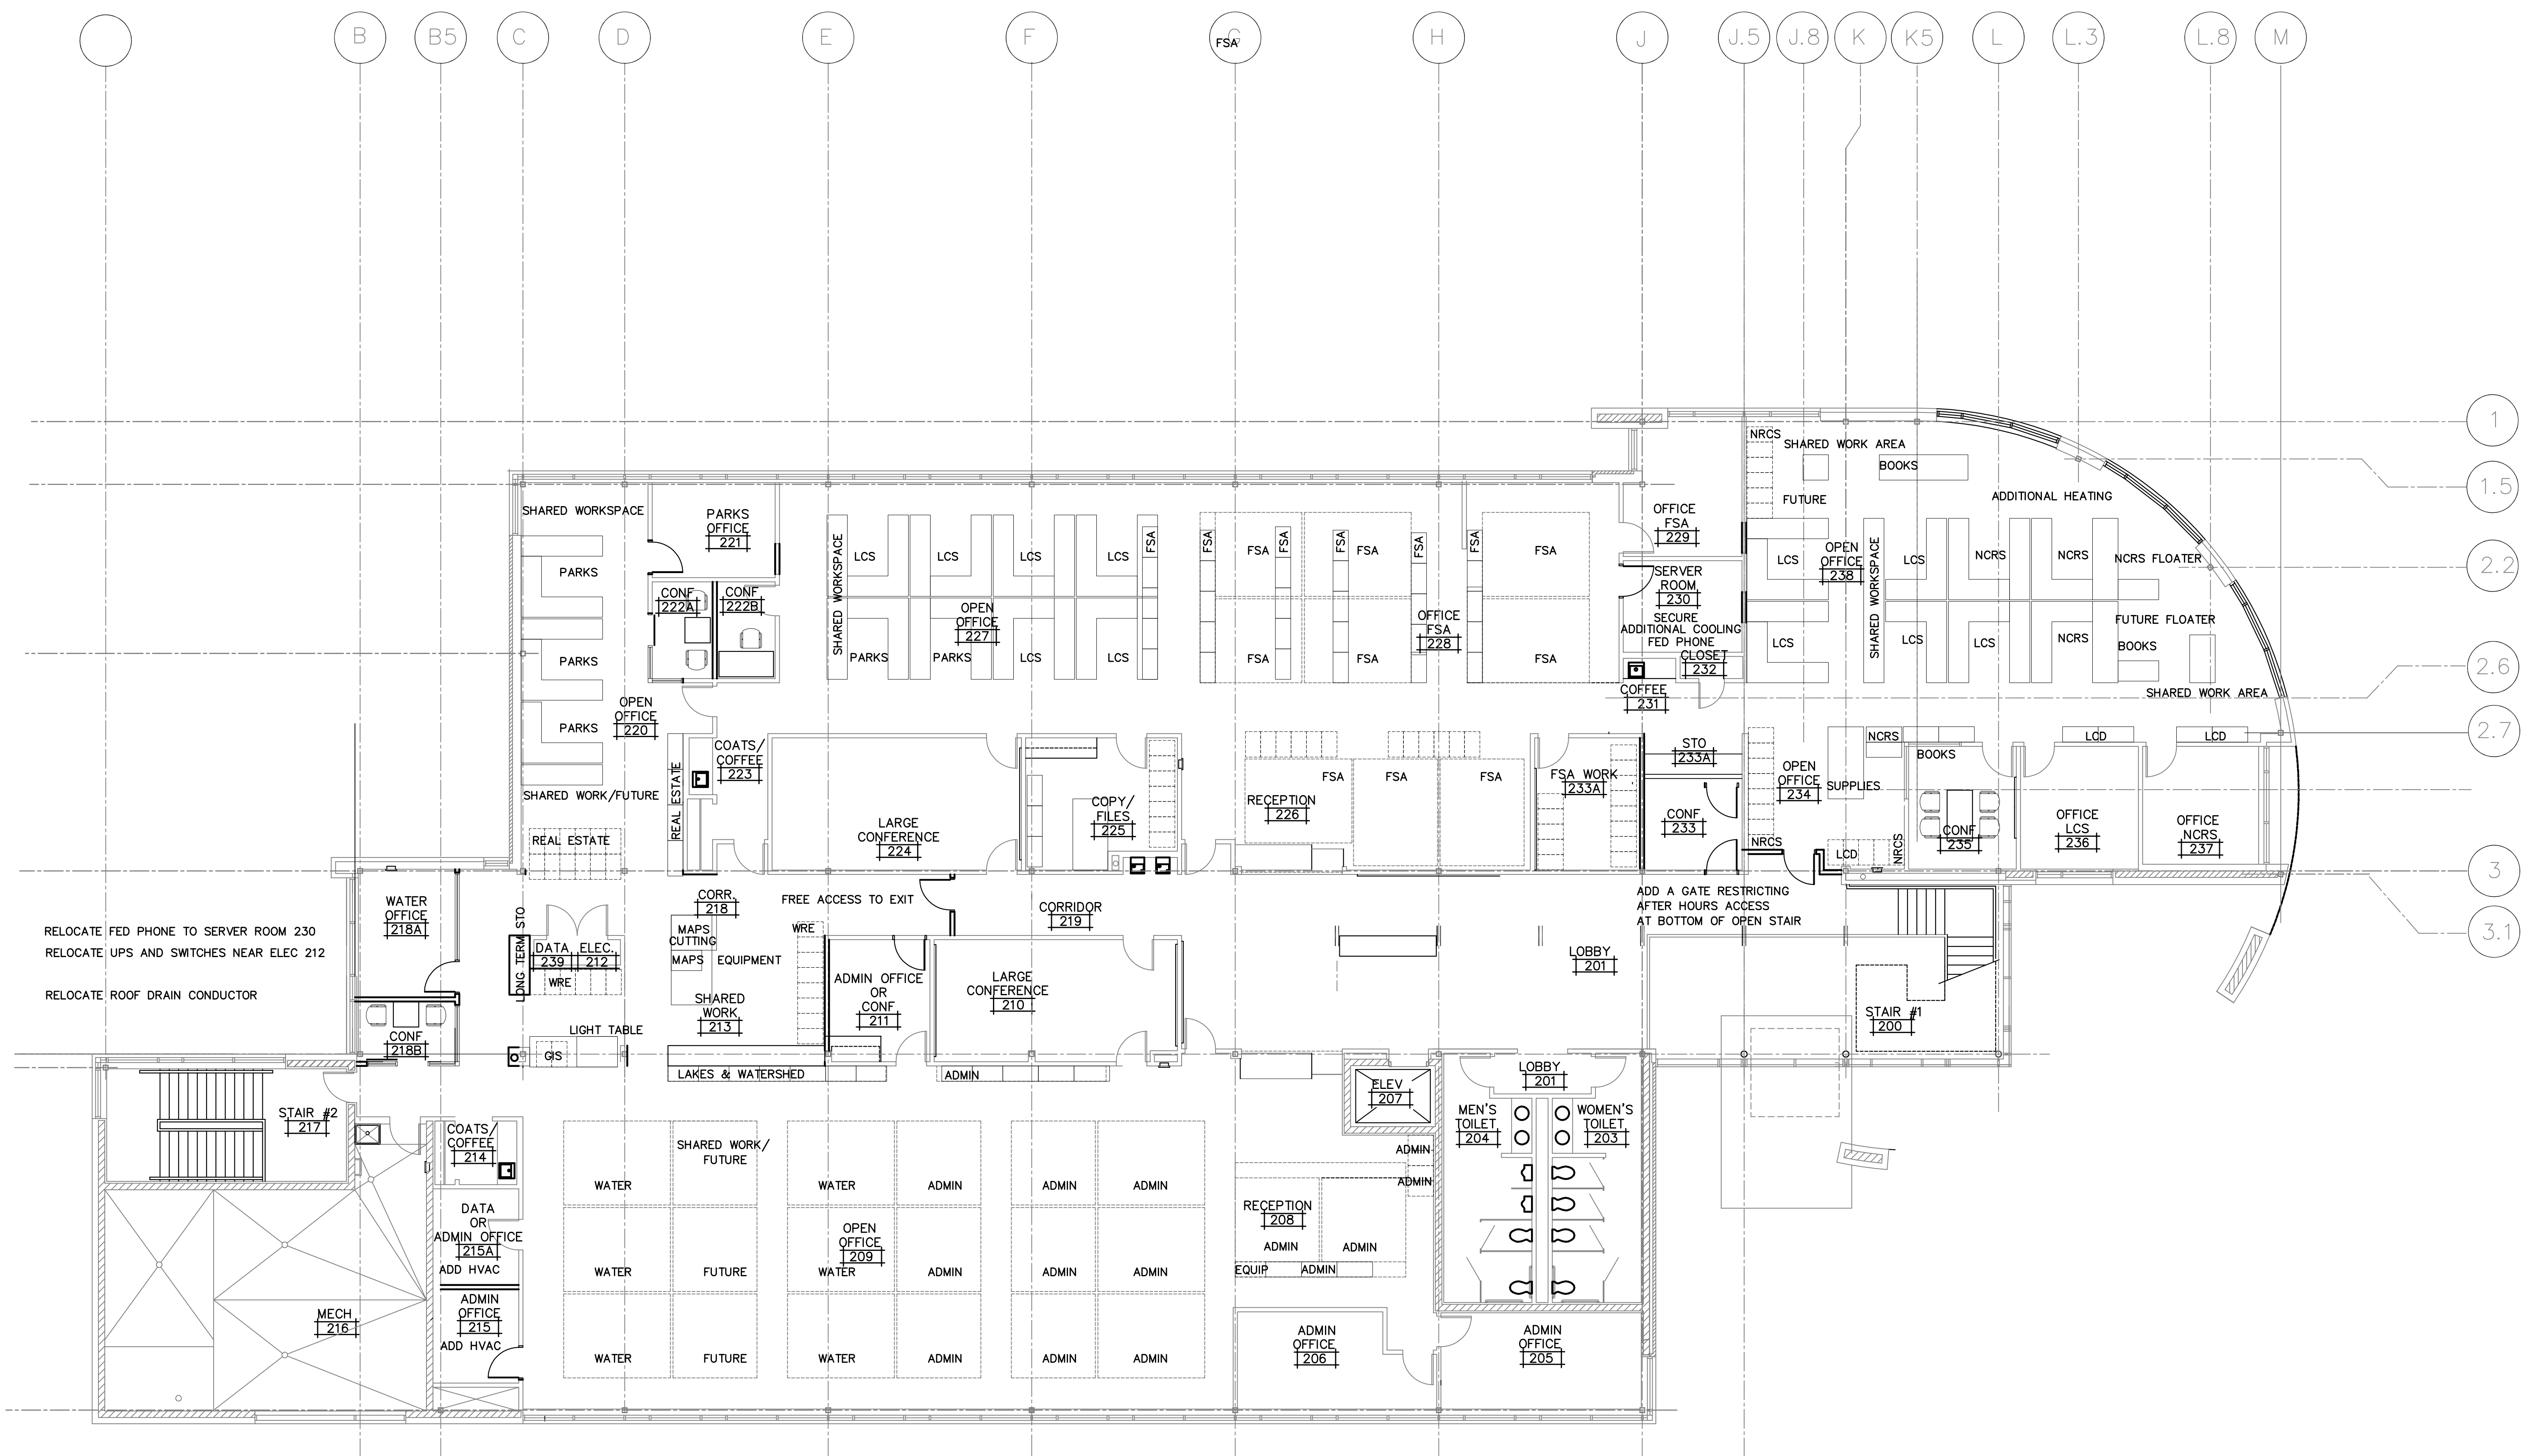

RELOCATE FED PHONE TO SERVER ROOM 230
 RELOCATE UPS AND SWITCHES NEAR ELEC 212
 RELOCATE ROOF DRAIN CONDUCTOR

ADD A GATE RESTRICTING
 AFTER HOURS ACCESS
 AT BOTTOM OF OPEN STAIR

1 SECOND FLOOR CONCEPTUAL FLOOR PLAN
 1/8"=1'-0"



PROJECT
 SECOND FLOOR SPACE
 PLANNING STUDY
 LYMAN ANDERSON LAND
 CONSERVATION BUILDING
 5201 FEN OAK DRIVE
 MADISON, WI

DRAWING
 CONCEPTUAL FLOOR PLAN

DATE
 09.25.14

A2.1